




**RIGHT-SIDE ELEVATION**  
 SCALE 1/4" = 1'-0"

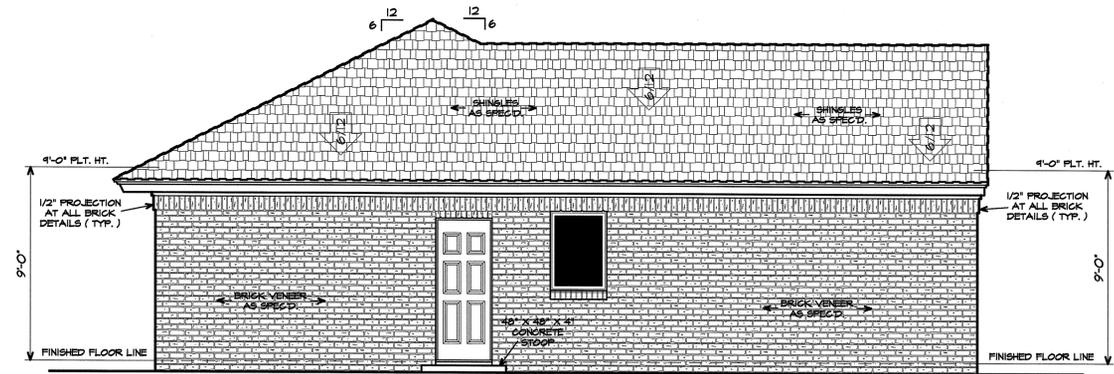

**REAR ELEVATION**  
 SCALE 1/4" = 1'-0"

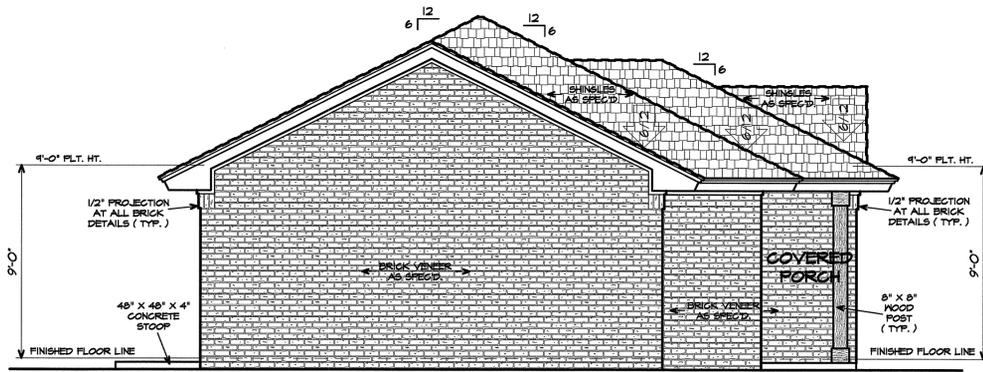

**LEFT-SIDE ELEVATION**  
 SCALE 1/4" = 1'-0"

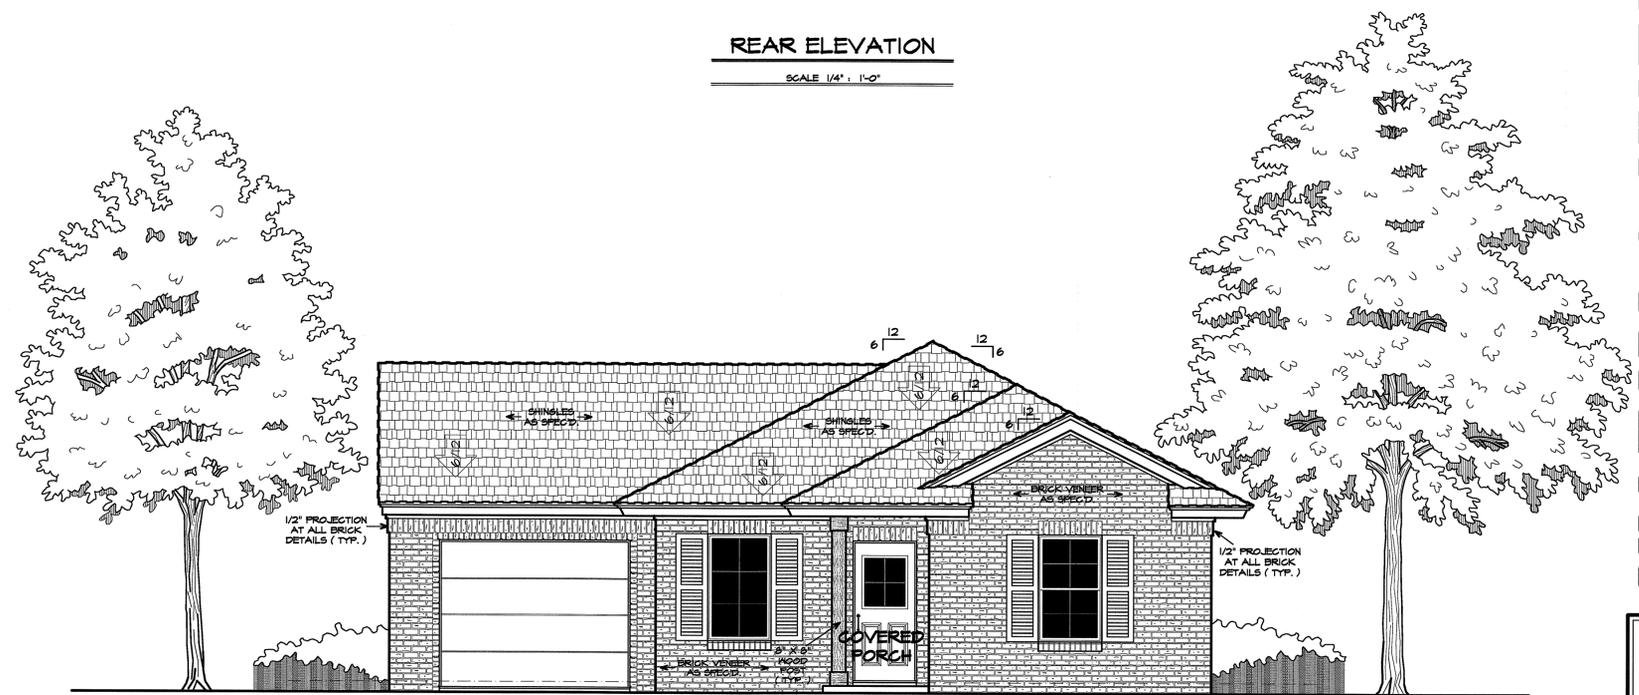

**FRONT ELEVATION**  
 SCALE 1/4" = 1'-0"

**FILLMORE & CHAMBERS DESIGN GROUP**

**Elevations**  
 SHEET NUMBER  
**3**