



3/12

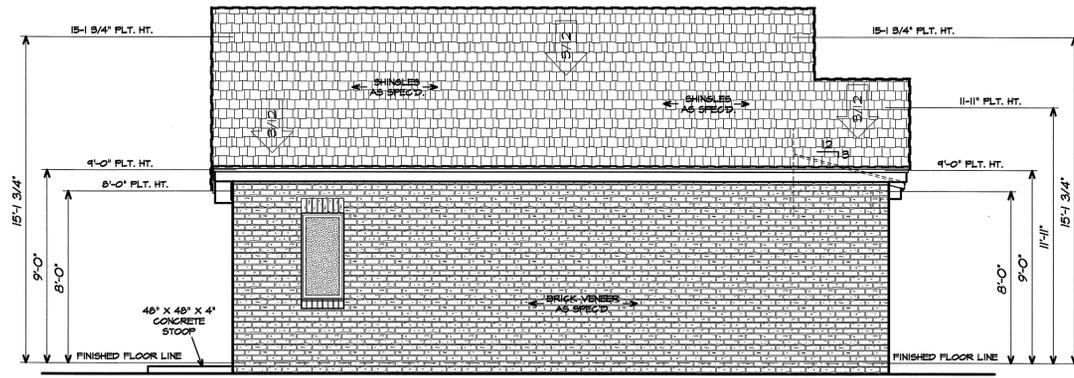


2040 FIXED SET AT 7'-0"
 CONTINUOUS CONC. FTG.

LEFT-SIDE ELEVATION
 SCALE 1/4" = 1'-0"

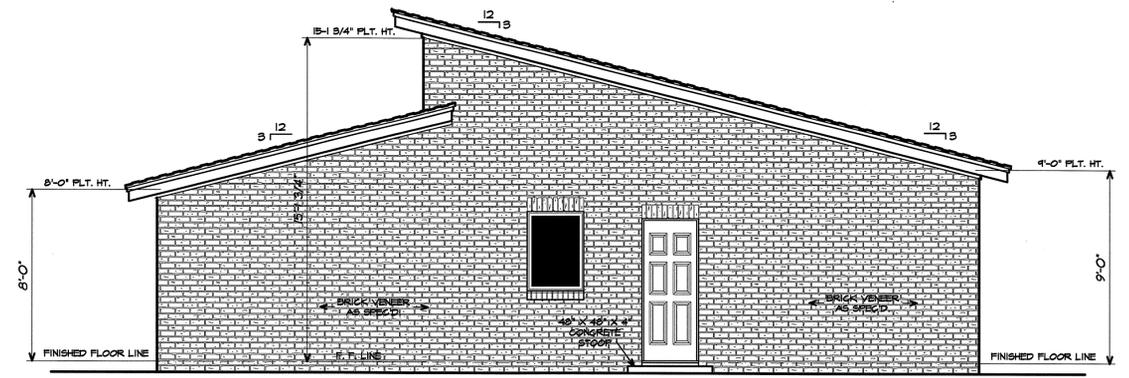


CONTINUOUS CONC. FTG.
 2080 FIXED SET AT 7'-0"
 2060 SOLID CORE DOOR

REAR ELEVATION
 SCALE 1/4" = 1'-0"

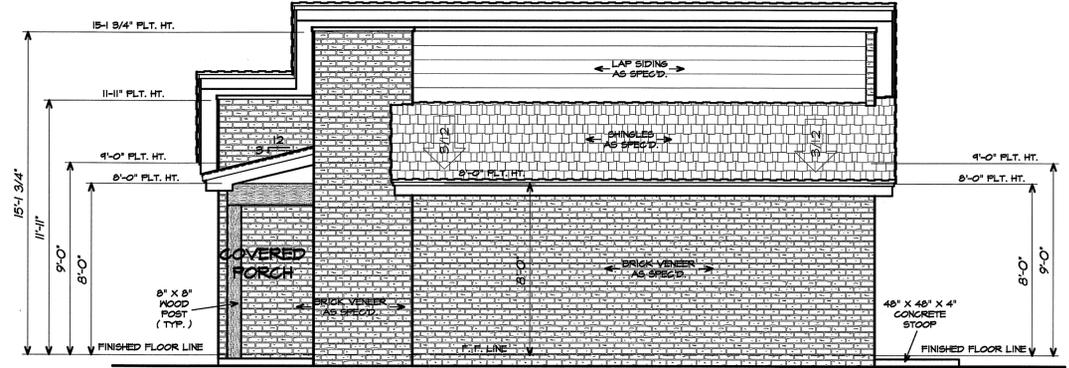

CONTINUOUS CONC. FTG.

RIGHT-SIDE ELEVATION
 SCALE 1/4" = 1'-0"

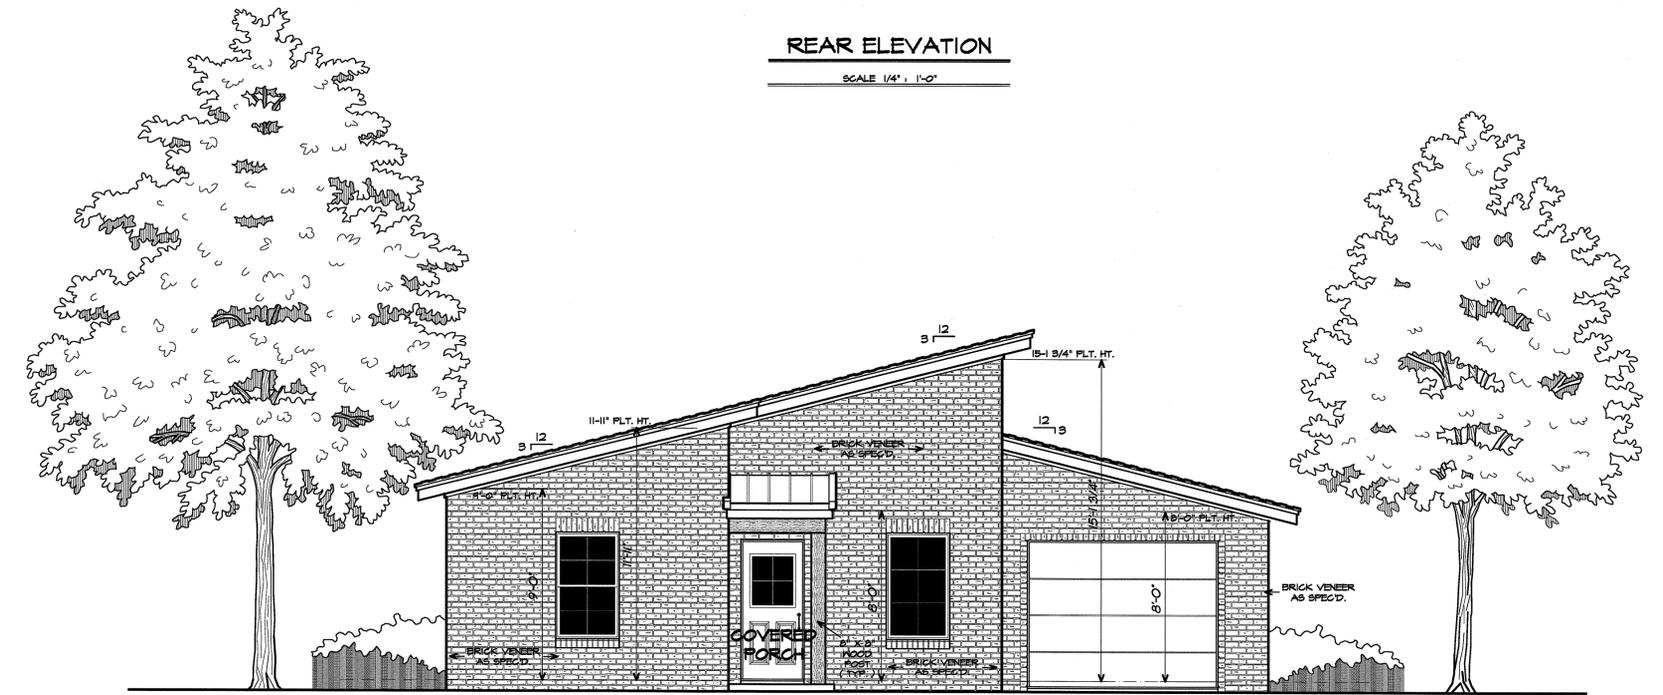

3050 S.H. W/ SHUTTERS SET AT 7'-0"
 5060 X 1 3/4" SOLID-CORE ENTRY DOOR
 3050 FIXED W/ SHUTTERS SET AT 7'-0"
 4'-0" X 7'-0" OVERHEAD GARAGE DOOR

FRONT ELEVATION
 SCALE 1/4" = 1'-0"

Contact Info:
 Rick Fillmore
 6801 N. Robinson
 Oklahoma City,
 Oklahoma, 73116
 Phone: (405) 842-5456
 Rick@FillmoreDesign.com
 Visit us on the Internet
 at: fillmoredesign.com

FILLMORE & CHAMBERS DESIGN GROUP

Elevations
 SHEET NUMBER
3

FILLMORE & CHAMBERS DESIGN GROUP HEREBY EXPRESSLY RESERVES ITS COMMON LAW COPYRIGHT AND OTHER PROPERTY RIGHTS IN THESE PLANS. THE COPYING, REPRODUCTION, SALE OF, RENTAL, LICENSING, OR ANY FORM OF DISTRIBUTION OF THESE DRAWINGS, IN WHOLE OR IN PART IS STRICTLY PROHIBITED UNLESS EXPRESSLY AUTHORIZED IN WRITING BY FILLMORE & CHAMBERS DESIGN GROUP INC.

PLAN NUMBER
F4163