




CG
drawn by
MA
checked by
APRIL 2025
date

revisions

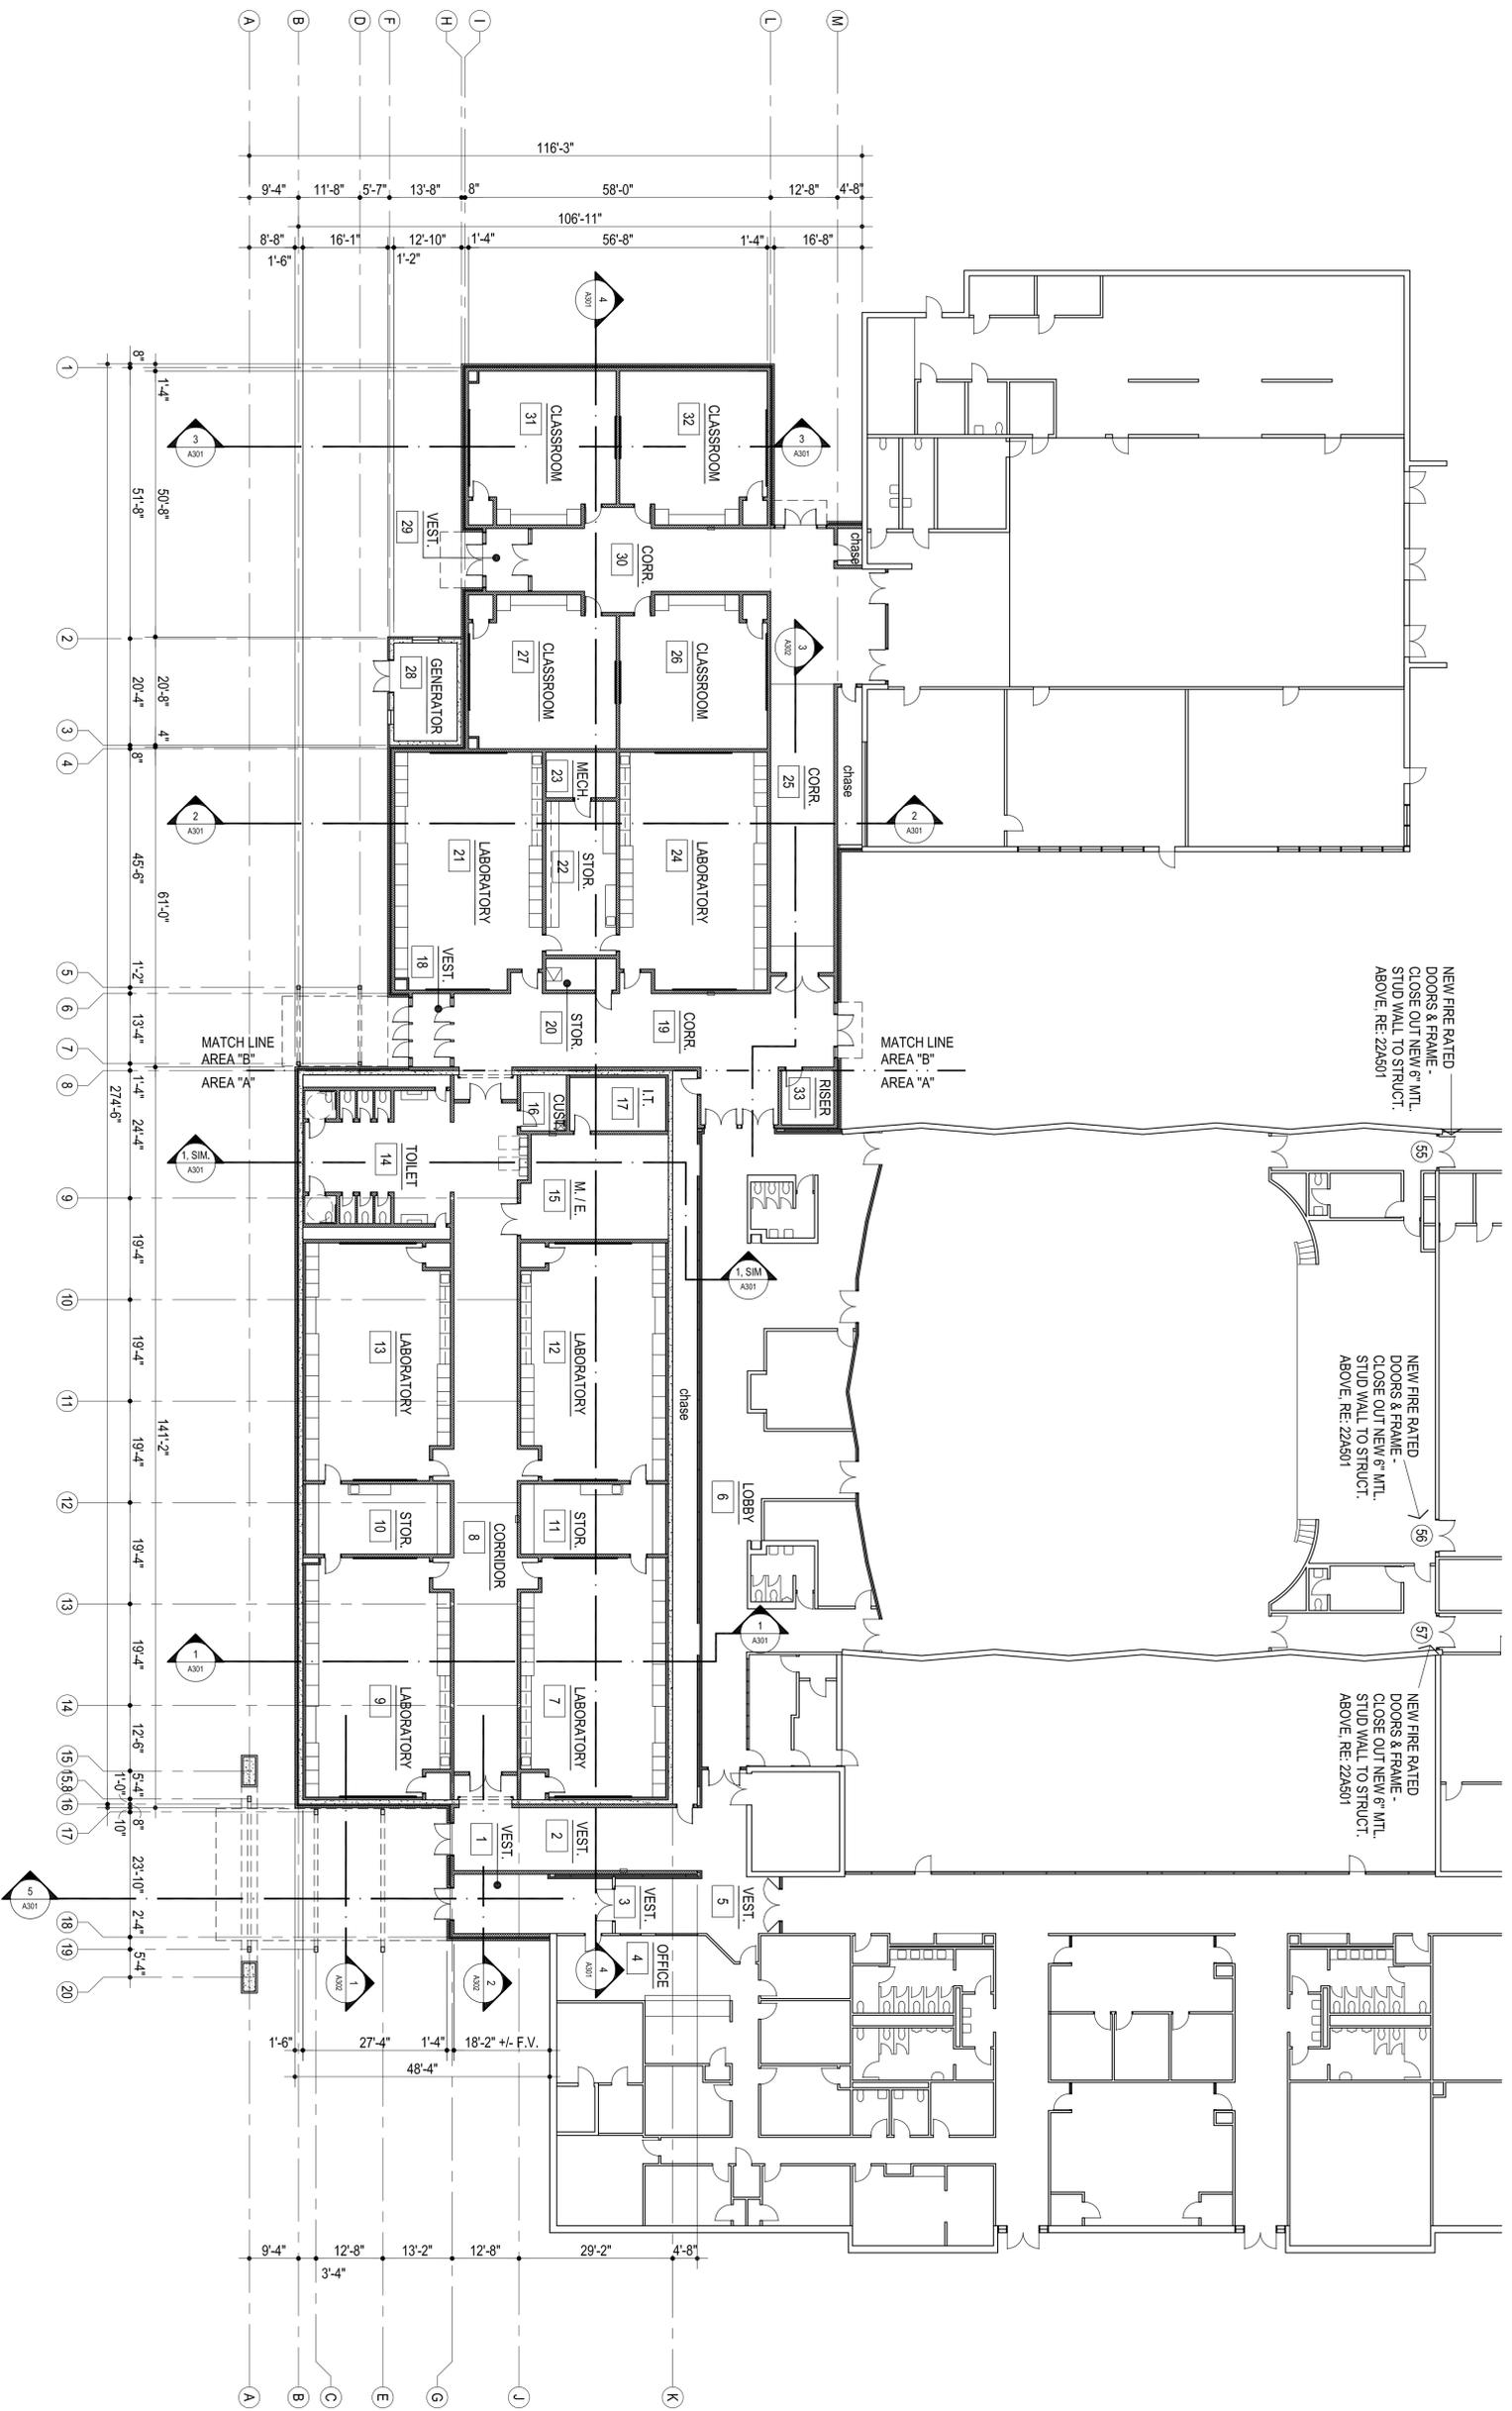


1

OVERALL FLOOR PLAN

1/16" = 1'-0"

22,590 sq. ft.

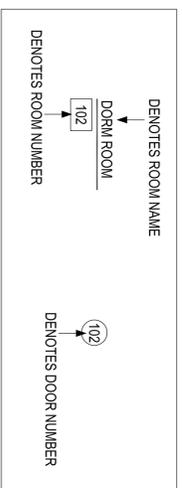

- MISCELLANEOUS NOTES:
1. F.E.C. - FIRE EXTINGUISHER AND CABINET
 2. REFER A116, A117 & A118 FOR FLOORING FINISH LAYOUT
 3. DO NOT SCALE DRAWINGS TO OBTAIN MATERIAL QUANTITIES. USE DRAWINGS WHICH ARE DIMENSIONED OR COORDINATE WITH EXISTING CONDITIONS &/OR ARCHITECT & ENGINEERS.