


MATCH
LINE
AREA "B"
AREA "A"

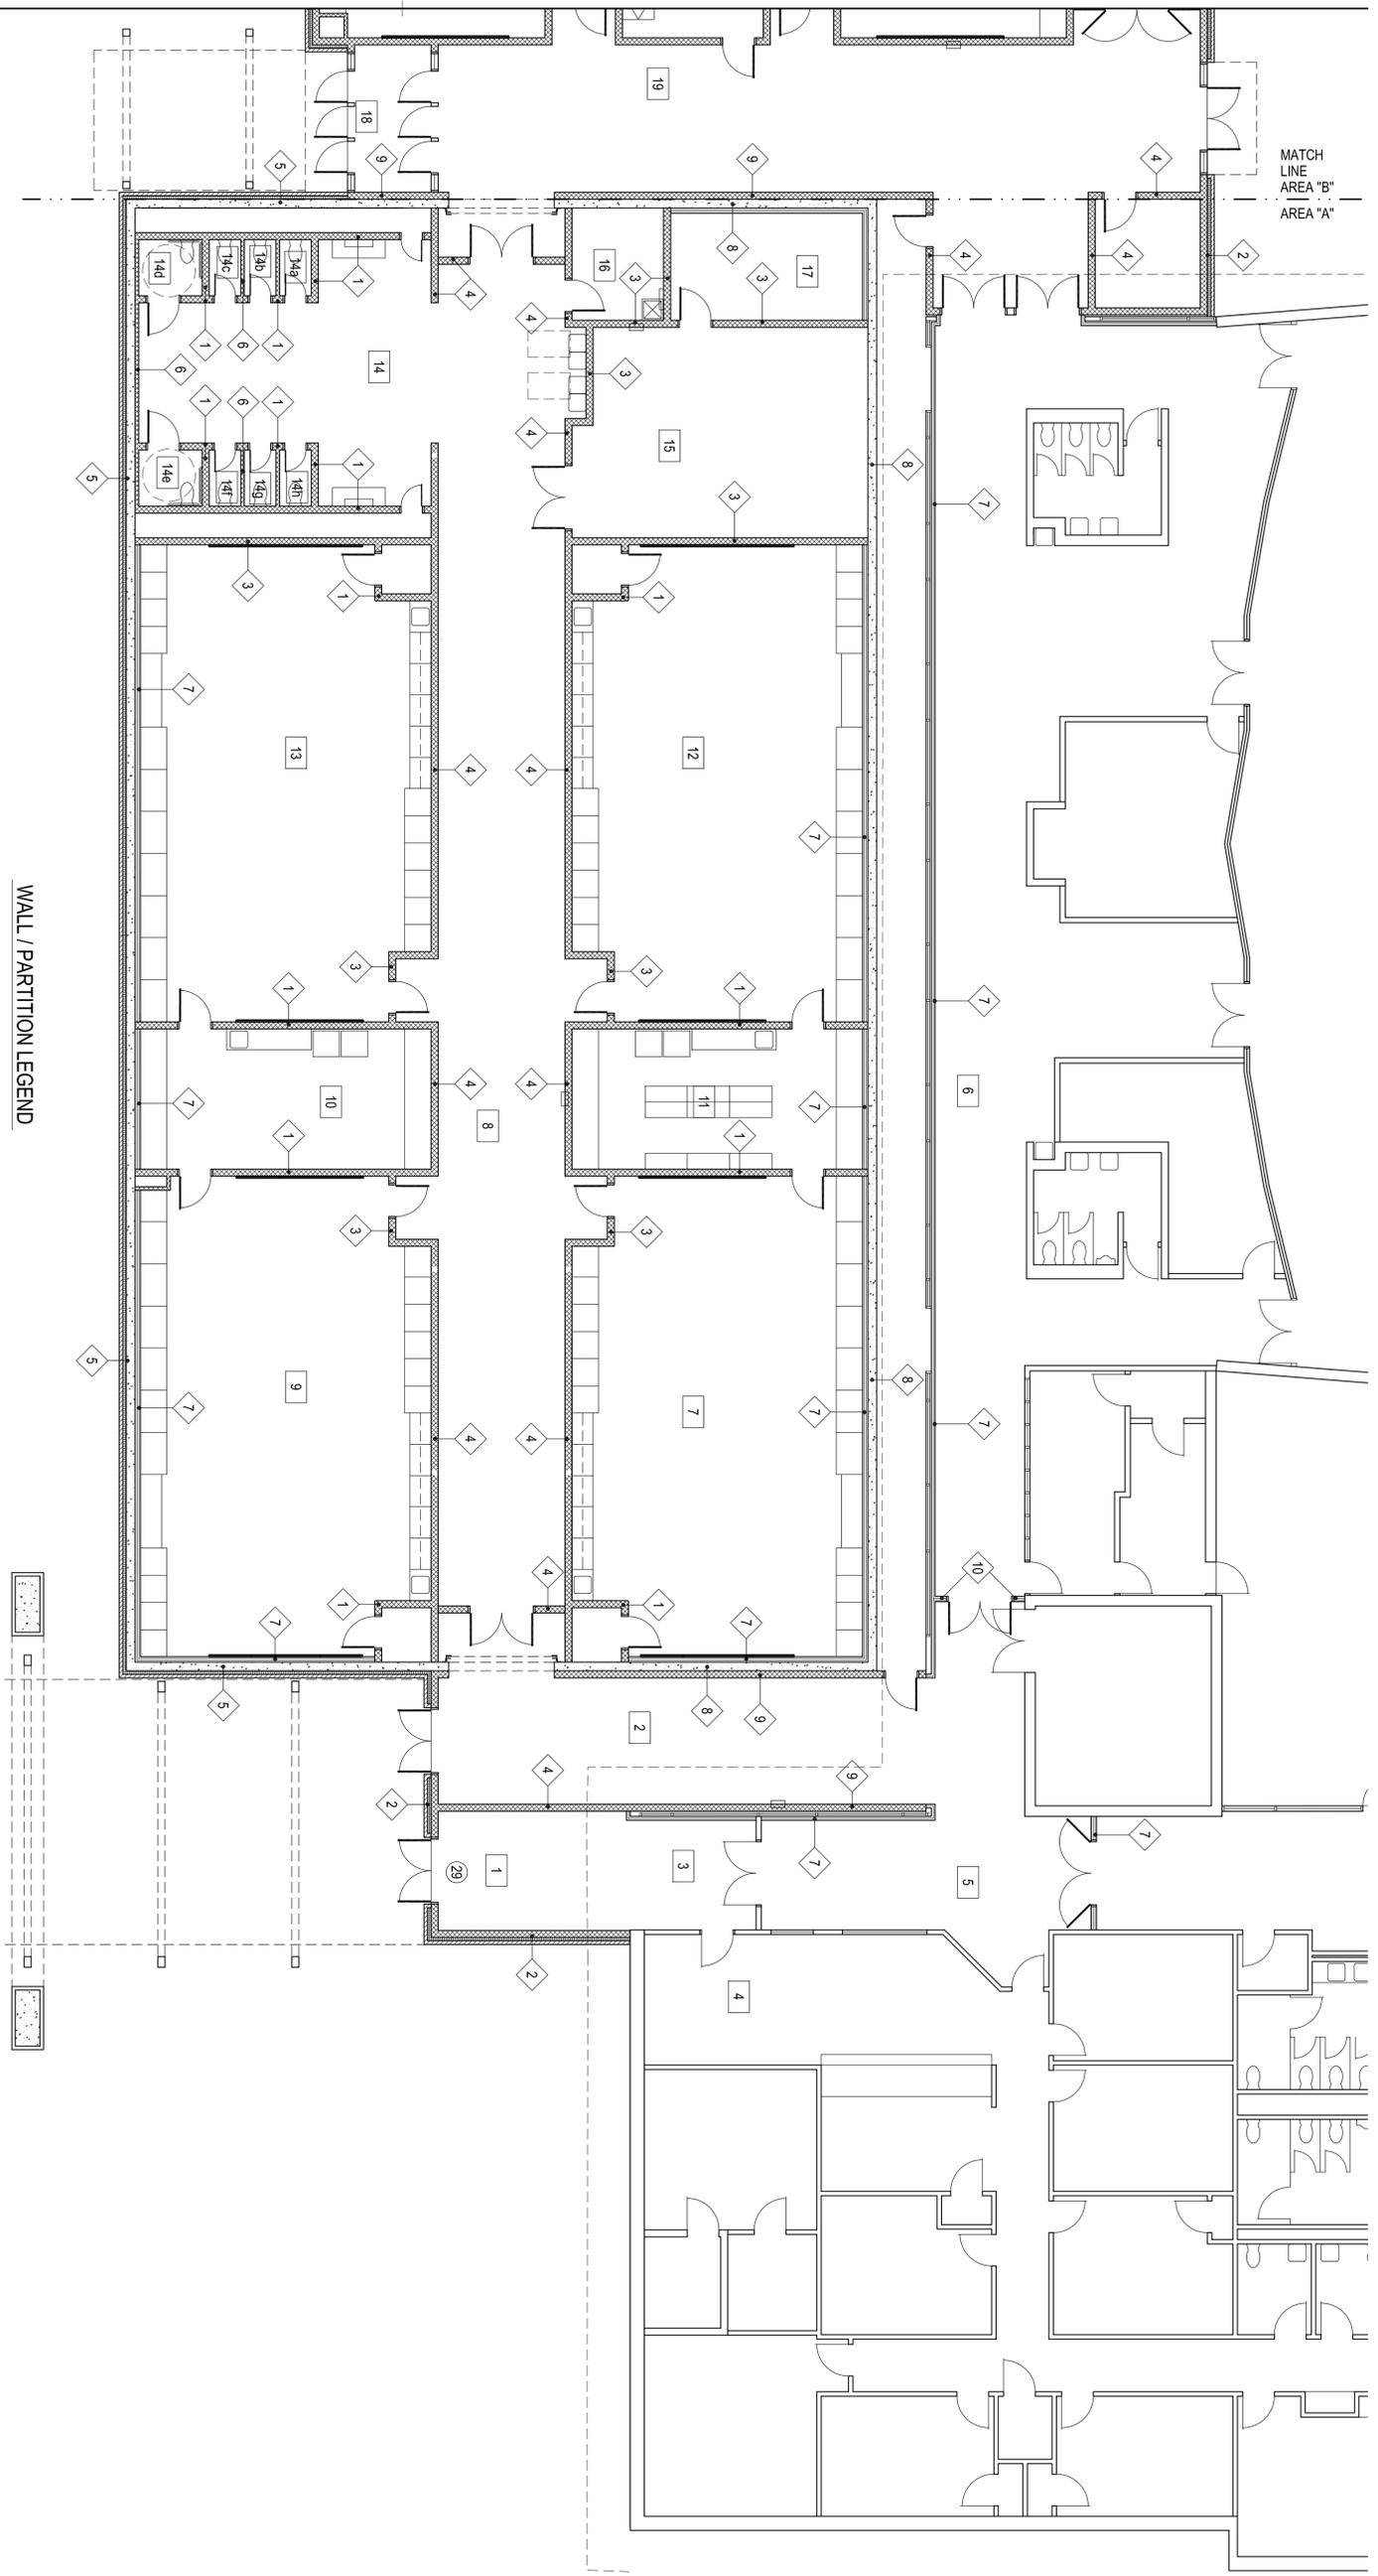

WALL / PARTITION LEGEND

- 1 CMU WALL
8" NOMINAL
HEIGHT: 8'-0" ABOVE CEILING
- 2 BRICK VENEER, AIR GAP, RIGID INSULATION,
VAPOR BARRIER, 8" NOMINAL CMU
HEIGHT TO 16'-8" ABOVE FINISH FLOOR
- 3 CMU WALL
8" NOMINAL
HEIGHT: 8" ABOVE CEILING
GYPSUM BOARD EACH SIDE, METAL STUDS
HEIGHT: ABOVE CMU TO DECK
- 4 CMU WALL
8" NOMINAL
HEIGHT: TO DECK RE: STRUCTURAL
- 5 CONCRETE WALL
10" NOMINAL
BRICK VENEER, AIR GAP, RIGID INSULATION,
VAPOR BARRIER
HEIGHT TO 16'-8" ABOVE FINISH FLOOR
- 6 CMU WALL
4" NOMINAL
HEIGHT: 8" ABOVE CEILING
- 7 STUD WALL
GYPSUM BOARD ON 3/8" METAL STUD
HEIGHT: TO DECK ABOVE
- 8 CONCRETE WALL
10" NOMINAL
HEIGHT TO 16'-8" ABOVE FINISH FLOOR
- 9 CMU WALL
8" NOMINAL
HEIGHT TO 16'-8" ABOVE FINISH FLOOR
- 10 STUD WALL
GYPSUM BOARD EA. SIDE ON 6" METAL STUD
HEIGHT: TO DECK ABOVE


WALL TYPE FLOOR PLAN - AREA "A"

1/8" = 1'-0"



NOTES:

1. REFER ROOM FINISH SCHEDULE FOR WALL FINISHES
HEIGHT TO 16'-8" ABOVE FINISH FLOOR
2. DO NOT SCALE DRAWINGS TO OBTAIN MATERIAL QUANTITIES.
USE DRAWINGS WHICH ARE DIMENSIONED OR COORDINATE W/
EXISTING CONDITIONS & /OR ARCHITECT & ENGINEERS.

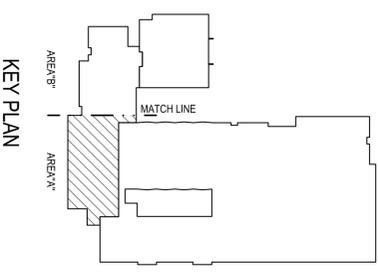

KEY PLAN

AGP
the Abila Griffin
Partnership L.L.C.

313 S. E. 5th Street
MOORE, OK. 73160
405.735.3477
ACR@theAGP.net
www.theAGP.net

CEDAR CREEK
CIVIL

KFC ENGINEERING
STRUCTURAL

SALAS OBRIEN
MECHANICAL/ELECTRICAL



CG
drawn by
MA
checked by
APRIL 2025
date
revisions

MOORE
PUBLIC SCHOOLS

MOORE PUBLIC SCHOOLS
BOARD OF EDUCATION
MOORE, OKLAHOMA

CLASSROOM ADDITION
CENTRAL JUNIOR
HIGH SCHOOL

Sheet No:

A102

OWNERSHIP USE OF DOCUMENTS:
AGP EXPRESSLY RESERVES ITS
COPYRIGHT AND OTHER PROPERTY
RIGHTS OF ALL PLANS AND DRAWINGS
DESIGNED AND/OR PRODUCED. PLANS
AND DRAWINGS ARE NOT TO BE
REPRODUCED IN ANY FORM OR MANNER
WITHOUT THE EXPRESS WRITTEN
CONSENT OF AGP.