


EXISTING 2 X 4 CEILING TILES  
 RUN OVER EXISTING WALL  
 PROVIDE ALL MATERIALS AS  
 REQUIRED FOR COMPLETE  
 INSTALLATION. REPLACE TILES  
 AS NEEDED.

ADJUST EXISTING GRID  
 PROVIDE ALL MATERIALS AS  
 REQUIRED FOR COMPLETE  
 INSTALLATION. REPLACE TILES  
 AS NEEDED.

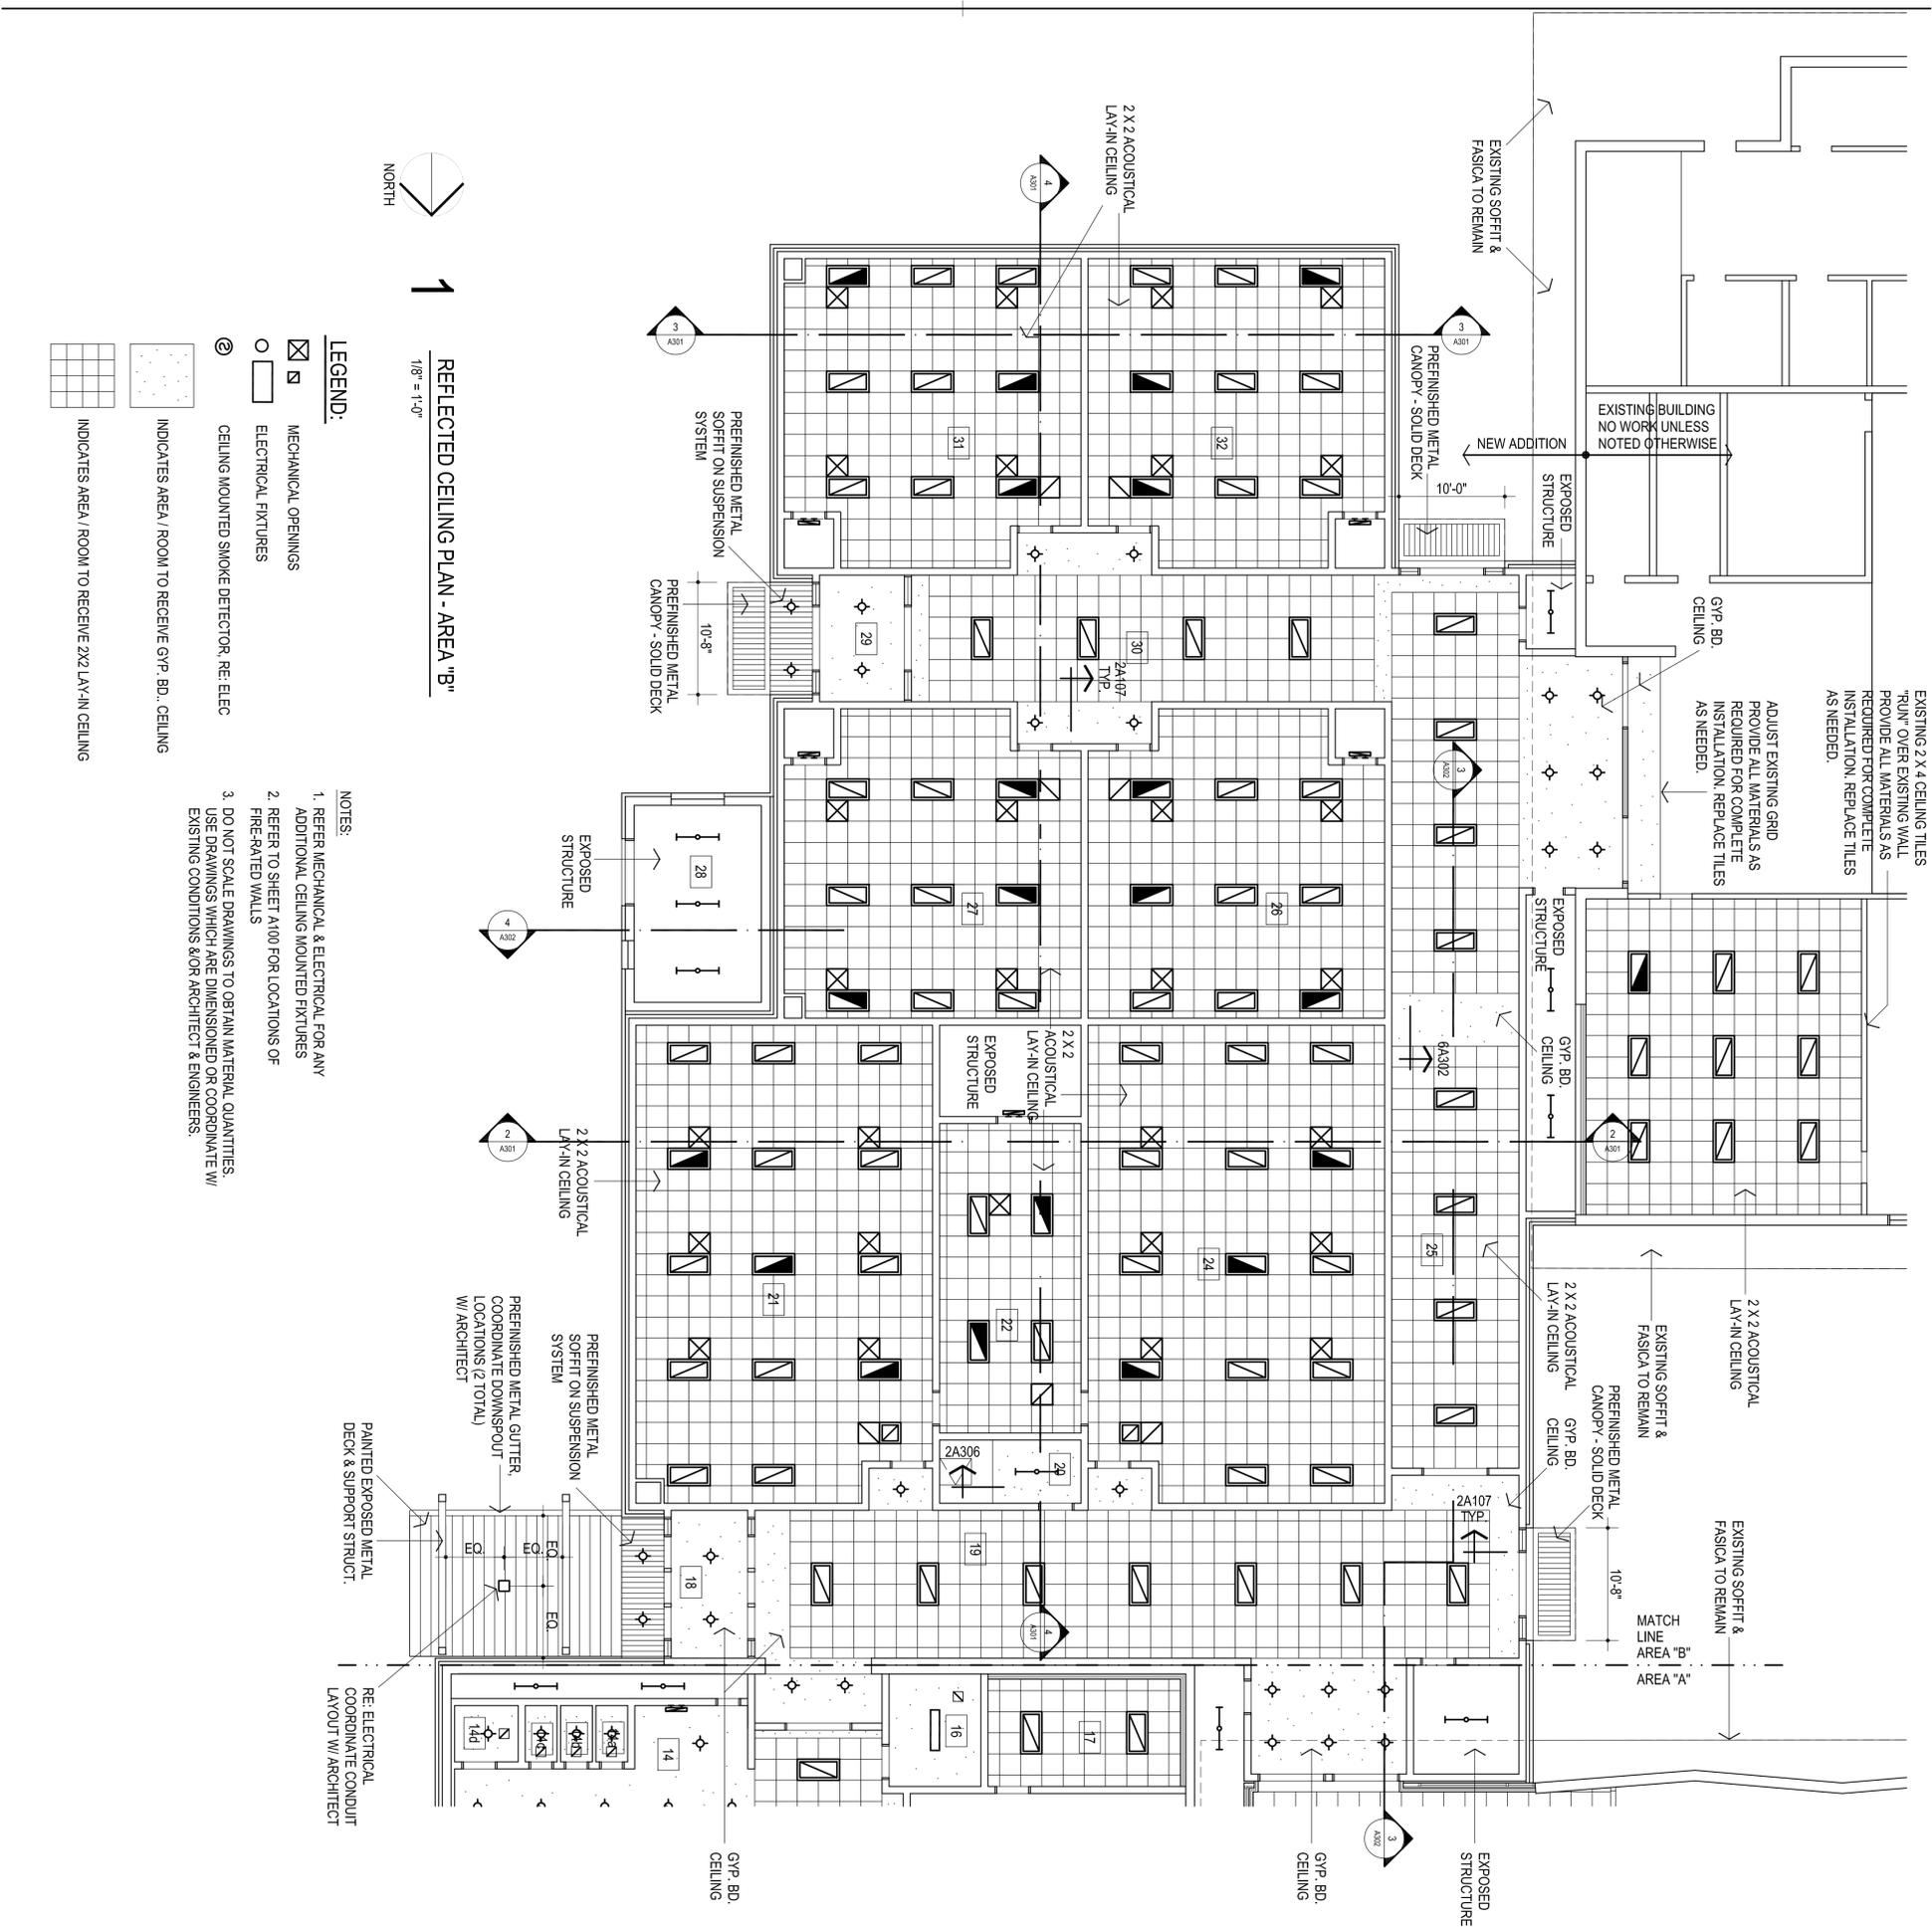


**REFLECTED CEILING PLAN - AREA "B"**  
 1/8" = 1'-0"

**LEGEND:**

- ☒ MECHANICAL OPENINGS
- ELECTRICAL FIXTURES
- ⊙ CEILING MOUNTED SMOKE DETECTOR, RE. ELEC
- ▢ INDICATES AREA / ROOM TO RECEIVE GYP. BD., CEILING
- ▢ INDICATES AREA / ROOM TO RECEIVE 2X2 LAY-IN CEILING

**NOTES:**

1. REFER MECHANICAL & ELECTRICAL FOR ANY ADDITIONAL CEILING MOUNTED FIXTURES
2. REFER TO SHEET A100 FOR LOCATIONS OF FIRE-RATED WALLS
3. DO NOT SCALE DRAWINGS TO OBTAIN MATERIAL QUANTITIES. USE DRAWINGS WHICH ARE DIMENSIONED OR COORDINATE WITH EXISTING CONDITIONS &/OR ARCHITECT & ENGINEERS.

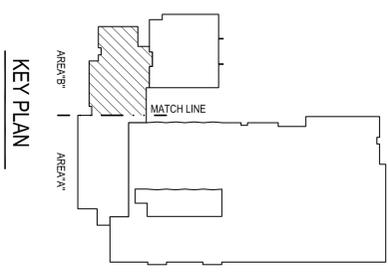

**AGP**  
 the Abila Griffin  
 Partnership L.L.C.  
 313 S. E. 5th Street  
 MOORE, OK. 73160  
 405.735.3477  
 ACP@theAGP.net  
 www.theAGP.net

CEGAR CREEK  
 CIVIL  
 KFC ENGINEERING  
 STRUCTURAL  
 SALAS OBRIEN  
 MECHANICAL/ELECTRICAL



CG  
 drawn by  
 MA  
 checked by  
 APRIL 2025  
 date  
 revisions

**MOORE**  
 PUBLIC SCHOOLS  
 MOORE PUBLIC SCHOOLS  
 BOARD OF EDUCATION  
 MOORE, OKLAHOMA

CLASSROOM ADDITION  
 CENTRAL JUNIOR  
 HIGH SCHOOL

**A108**

REFLECTED CEILING PLAN  
 OWNERSHIP USE OF DOCUMENTS:  
 AGP EXPRESSLY RESERVES ITS  
 COPYRIGHT AND OTHER PROPERTY  
 RIGHTS OF ALL PLANS AND DRAWINGS  
 DESIGNED AND/OR PRODUCED. PLANS  
 AND DRAWINGS ARE NOT TO BE  
 REPRODUCED IN ANY FORM OR MANNER  
 WITHOUT THE EXPRESS WRITTEN  
 CONSENT OF AGP.