



EXISTING JOIST FRAMING, ROOFING TO BE CUT / DEMOLISHED, VERIFY REMAINING JOIST IS STRUCTURAL SOUND

EXISTING ROOFING SYSTEM TO REMAIN - MODIFY AS NECESSARY FOR NEW CONSTRUCTION

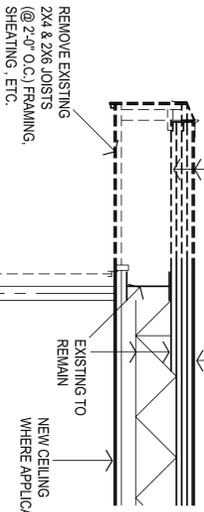


**6** EXISTING OVERHANG SECTION  
1/2" = 1'-0"

**7**

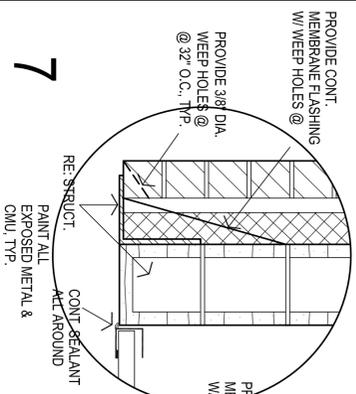

**8**

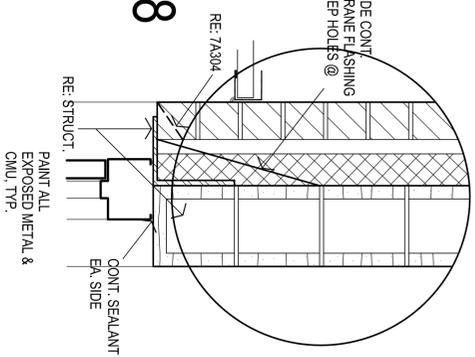

- GENERAL NOTES:
- REFER STRUCTURAL DRAWINGS FOR TOP-OF-FOOTING ELEVATIONS - PROVIDE ALL MATERIALS REQUIRED FOR WALL SYSTEM TO EXTEND TO TOP-OF-FOOTING
  - DO NOT SCALE DRAWINGS TO OBTAIN MATERIAL QUANTITIES, USE DRAWINGS WHICH ARE DIMENSIONED OR COORDINATE W/ EXISTING CONDITIONS &/OR ARCHITECT & ENGINEERS.

TYPICAL ROOF - ROOFING SYSTEM ON 1/4" RECOVERY BOARD ON 2 LAYERS OF RIGID INSULATION (4" TOTAL) ON MTL. DECK, RE: STRUCTURAL

PREFINISHED METAL COPING

5/8" SHEATHING EA. SIDE ON 6" MTL. STUDS @ 16" O.C. W/ 6" BATTS.

TOP OF MASONRY

MASONRY VENEER W/ BRICK TIES @ 16" O.C. EACH WAY ON RIGID INSULATION ON DRAINPROOFING ON 8" CMU WALL, RE: STRUCT.

JOIST BRNG.

8A304, OPP

8A303, OPP

PREFINISHED METAL COPING

4'-0"

10'-0"

CONCRETE SLAB RE: STRUCTURAL W/ VAPOR BARRIER

2" RIGID PERIMETER INSULATION TYP.

ACQUSTICAL CEILING

16'-8"

VARIES

CONT. 4" THK. CONC. SIDEWALK FIN. FLR.

PREFINISHED METAL SOFFIT PANEL ON SUSPENSION SYSTEM

RE: STRUCT.





**1** WALL SECTION  
1/2" = 1'-0"

**2** WALL SECTION  
1/2" = 1'-0"

**3** WALL SECTION  
1/2" = 1'-0"

**4** WALL SECTION  
1/2" = 1'-0"

**5** WALL SECTION  
1/2" = 1'-0"

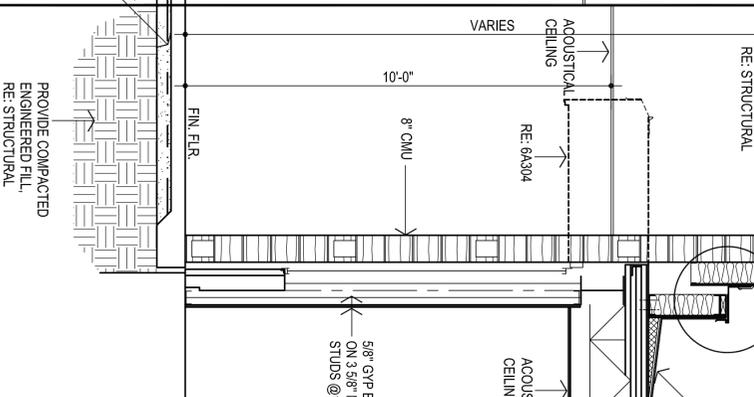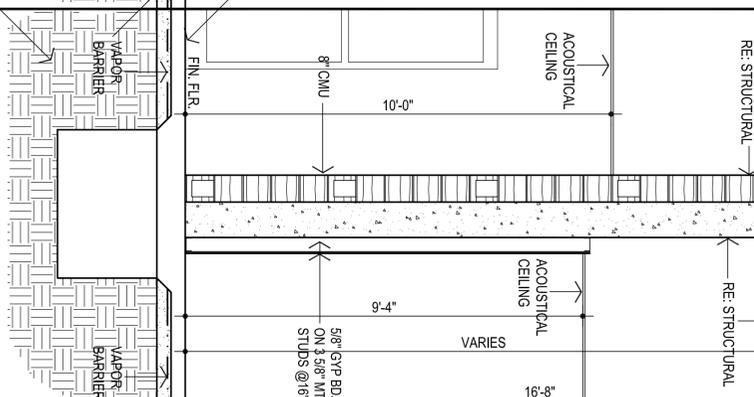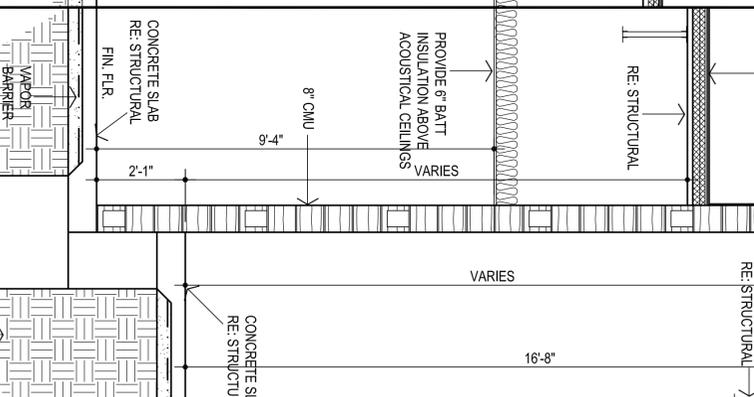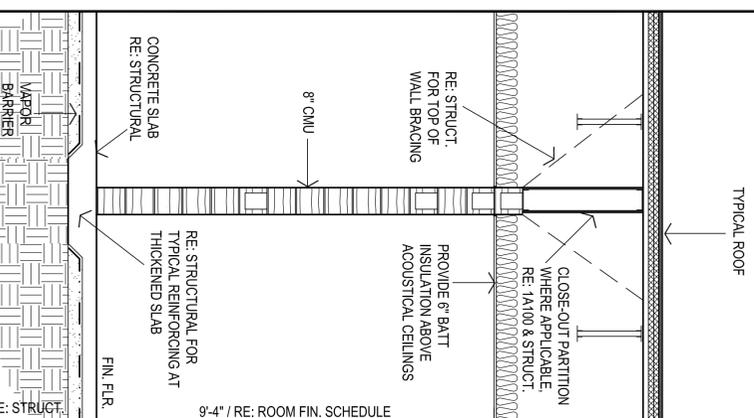

**AGP**  
the Abia Griffin  
Partnership L.L.C.

313 S. E. 5th Street  
MOORE, OK. 73160  
405.735.3477  
AGP@theACP.net  
www.theACP.net

CEDAR CREEK  
CIVIL

KFC ENGINEERING  
STRUCTURAL

SALAS O'BRIEN  
MECHANICAL/ELECTRICAL



4/25/25

CG  
drawn by  
checked by  
APRIL 2025  
date  
revisions

**MOORE**  
PUBLIC SCHOOLS

MOORE PUBLIC SCHOOLS  
BOARD OF EDUCATION  
MOORE, OKLAHOMA

CLASSROOM ADDITION  
CENTRAL JUNIOR  
HIGH SCHOOL

Sheet No.:

**A304**

SECTIONS

OWNERSHIP USE OF DOCUMENTS:  
APP EXPRESSLY RESERVES ITS  
COPYRIGHT AND OTHER PROPERTY  
RIGHTS OF ALL PLANS AND DRAWINGS  
DESIGNED AND/OR PRODUCED. PLANS  
AND DRAWINGS ARE NOT TO BE  
REPRODUCED IN ANY FORM OR MANNER  
WITHOUT THE EXPRESS WRITTEN  
CONSENT OF AGP.