



GENERAL NOTES:

1. REFER STRUCTURAL DRAWINGS FOR TOP OF FOOTING ELEVATIONS - PROVIDE ALL MATERIALS REQUIRED FOR WALL SYSTEM TO EXTEND TO TOP OF FOOTING
2. DO NOT SCALE DRAWINGS TO OBTAIN MATERIAL QUANTITIES; USE DRAWINGS WHICH ARE DIMENSIONED OR COORDINATE W/ EXISTING CONDITIONS & OR ARCHITECT & ENGINEERS.

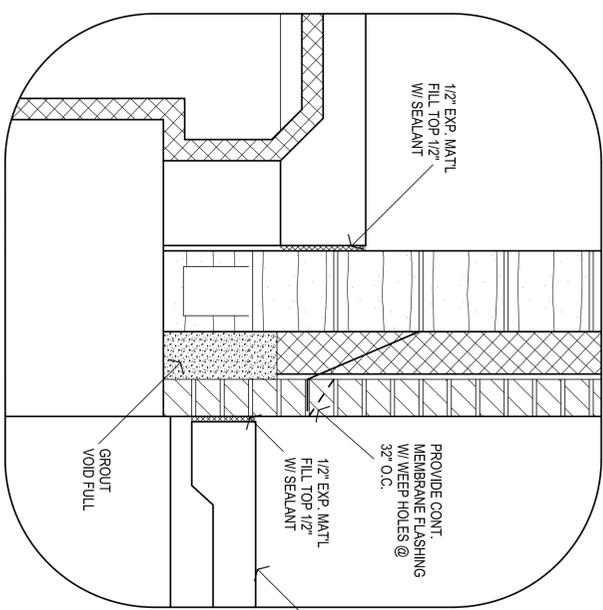


4

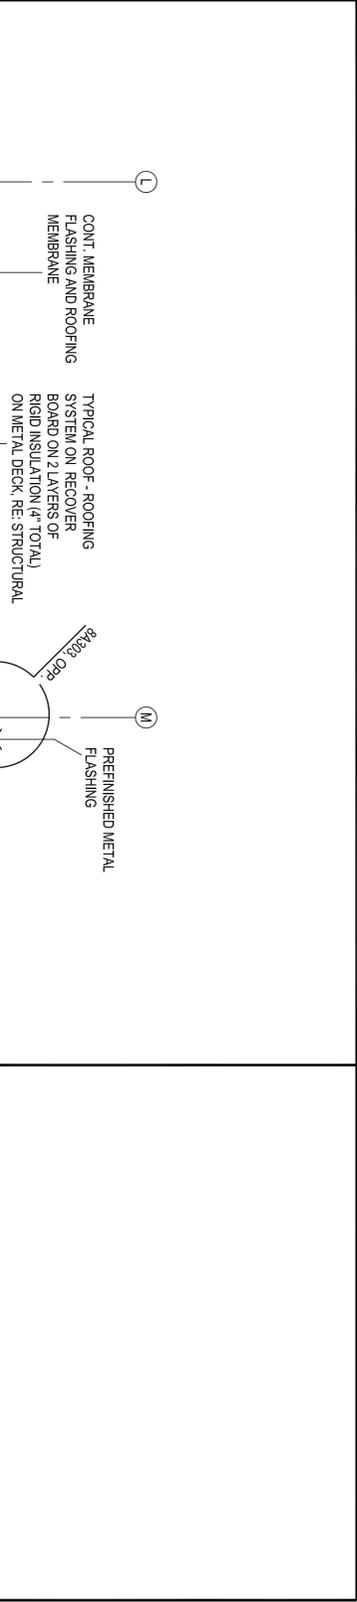


1 WALL SECTION @ RAMP

1/2" = 1'-0"

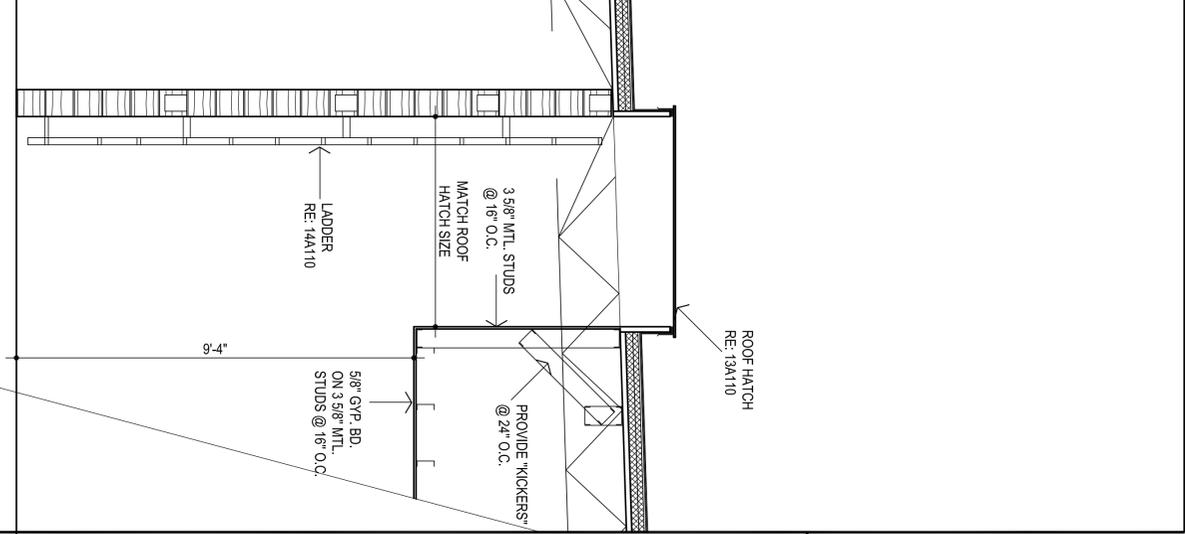

2 OPENING AT ROOF HATCH

1/2" = 1'-0"

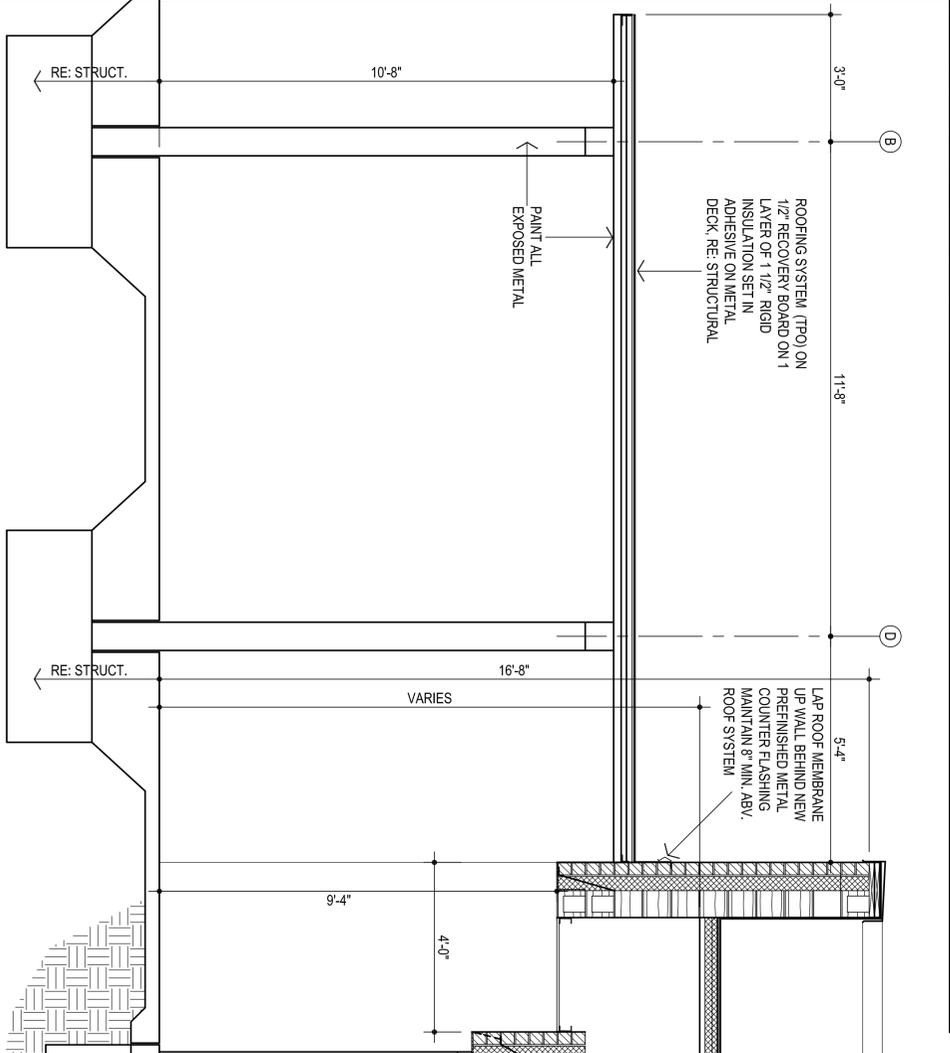

3 SECTION

1/2" = 1'-0"

**AGP**  
the Abia Griffin  
Partnership L.L.C.

313 S. E. 5th Street  
MOORE, OK. 73160  
405.735.3477  
ACGP@theACP.net  
www.theACP.net

CEDAR CREEK  
CIVIL  
KFC ENGINEERING  
STRUCTURAL  
SALAS OBIEN  
MECHANICAL/ELECTRICAL



CS  
drawn by \_\_\_\_\_  
checked by \_\_\_\_\_  
MA  
APRIL 2025  
date  
revisions \_\_\_\_\_  
\_\_\_\_\_

**MOORE PUBLIC SCHOOLS**  
PUBLIC SCHOOLS  
MOORE PUBLIC SCHOOLS  
BOARD OF EDUCATION  
MOORE, OKLAHOMA

CLASSROOM ADDITION  
CENTRAL JUNIOR  
HIGH SCHOOL

Sheet No.:  
**A306**

SECTIONS  
OWNERSHIP USE OF DOCUMENTS:  
APP EXPRESSLY RESERVES ITS  
COPYRIGHT AND OTHER PROPERTY  
RIGHTS OF ALL PLANS AND DRAWINGS  
DESIGNED AND/OR PRODUCED. PLANS  
AND DRAWINGS ARE NOT TO BE  
REPRODUCED IN ANY FORM OR MANNER  
WITHOUT THE EXPRESS WRITTEN  
CONSENT OF AGP.