


DOOR NO.	LOCATION FROM TO	DOOR ELEV.	DOOR MATL.	DOOR SIZE WIDTH HEIGHT	TH-K	FRAME RELEV.	HEAD SILL	JAMB	JAMB	REMARKS	HWDR. SET NO.	
1	EXT.	D	ALUM.	PR. 3'-0" 7'-0"	1 3/4"	H	31A501	15A501	24A501	24A501	1	
2	EXT.	B	H.M.	PR. 3'-0" 7'-0"	1 3/4"	J	15A501	15A501	8A501	8A501	12	
3	EXT.	D	ALUM.	3'-0"		B	17A501	24A501	24A501	DOORS 3, 4 & 5 ARE IN ONE FRAME	2	
4	EXT.	D				B		24A501	24A501		2	
5	EXT.	D				B	15A501	24A501	24A501		2	
6	INT.	D				B	16A501	9A501	9A501	DOORS 6, 7 & 8 ARE IN ONE FRAME	6	
7	INT.	D				B	16A501	9A501	9A501		6	
8	INT.	D	ALUM.	3'-0"		B	17A501	16A501	9A501	9A501	6	
9	EXT.	B	STL.	PR. 3'-0"		A	11A501	15A501	18A501	18A501	STORM SHELTER DR. & FRAME	T1
10	EXT.	D	ALUM.			C	17A501	16A501	24A501	24A501	1	
11	30	29	D	ALUM.		C	17A501	16A501	24A501	24A501	4	
12	25	EXT.	D	ALUM.		D	31A501	15A501	24A501	24A501	1	
13	19	EXT.	D	ALUM.		E	31A501	15A501	24A501	24A501	1	
14	8	2	B	WD.	PR. 3'-0"	A	2A501	16A501	9A501	9A501	7	
15	CHS	2	B			A	2A501	9A501	29A501	29A501	3	
16	6	2	A				22A501	16A501	29A501	29A501	7	
17	9	8	A				2A501	9A501	9A501	9A501	8	
18	7	8	A								8	
19	11	7	A								10	
20	11	12	A								10	
21	12	8	A								8	
22	13	8	A								8	
23	10	13	A								10	
24	10	9	A								10	
25	15	8	B								3	
26	15	17	B								3	
27	8	16	B								3	
28	8	19	B								7	
29	CHS	14	B								5	
30	CHS	14	B								5	
31	21	19	A								8	
32	21	22	A								10	
33	24	22	A								10	
34	24	19	A								8	
35	20	19	B								3	
36	19	CHS	B								3	
37	6	19	A								7	
38	6	19	A								7	
39	19	33	B								3	
40	25	CHS	B								3	
41	EXST	19	A								12	
42	EXST	19	A								12	
43	19	CHS	B								3	
44	32	30	A								8	
45	31	30	A								8	
46	26	30	A								8	
47	27	30	A								8	
48	---	---	B								5	
49	---	---	C								11	
50	---	---	C								11	
51	23	22	B								3	
52	25	19	A								7	
53	EXST	8	A								7	
54	---	---	E								7	
55	EXST	EXST	B								7	
56	EXST	EXST	B								7	
57	EXST	EXST	B								7	

DOOR SCHEDULE


2 GLAZING SCHEDULE

- G1 7/8" NON-TEMPERED INSULATING GLASS
- G2 1/4" CLEAR TEMPERED GLASS
- G3 1/4" FIRE RATED GLASS
- G4 1/4" IMPACT RESISTANT GLASS
- G5 7/8" IMPACT RESISTANT INSULATING GLASS


3 FRAME PROFILE

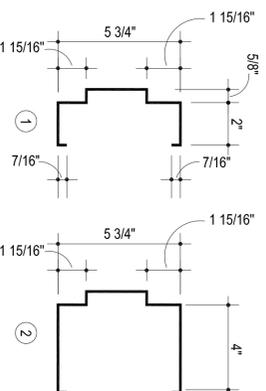

4 DOOR ELEVATIONS

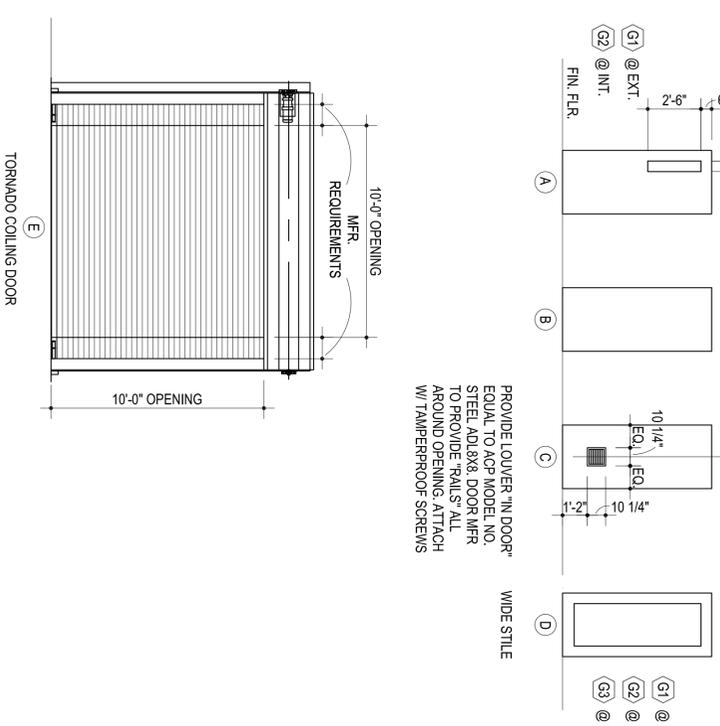

5 DOOR FRAME ELEVATIONS

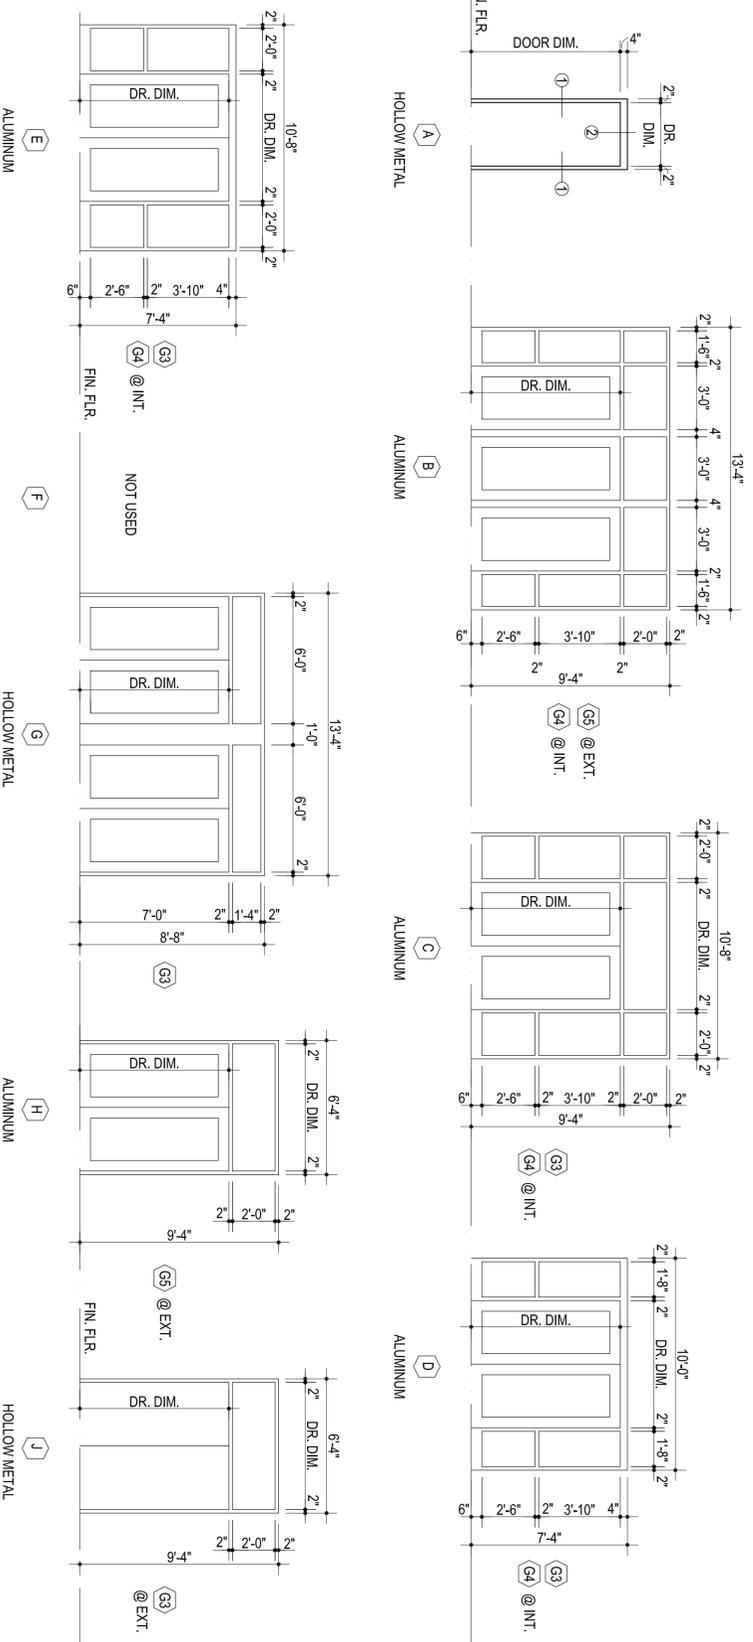

AGP
the Abia Griffin
Partnership L.L.C.
313 S. E. 5th Street
MOORE, OK 73160
ACGP@theACP.net
www.theACP.net

CEDAR CREEK
CIVIL
KFC ENGINEERING
STRUCTURAL
SALAS O'BRIEN
MECHANICAL / ELECTRICAL

Michael L. Moore
Professional Engineer
No. 2639
STATE OF OKLAHOMA
APRIL 2025
4/25/25

CG
drawn by
MA
checked by
APRIL 2025
date
revisions

MOORE
PUBLIC SCHOOLS

MOORE PUBLIC SCHOOLS
BOARD OF EDUCATION
MOORE, OKLAHOMA

CLASSROOM ADDITION
CENTRAL JUNIOR
HIGH SCHOOL

Sheet no.:
A602

OWNERSHIP USE OF DOCUMENTS:
AGP EXPRESSLY RESERVES ITS
COPYRIGHT AND OTHER PROPERTY
RIGHTS OF ALL PLANS AND DRAWINGS
DESIGNED AND/OR PRODUCED. PLANS
AND DRAWINGS ARE NOT TO BE
REPRODUCED IN ANY FORM OR MANNER
WITHOUT THE EXPRESS WRITTEN
CONSENT OF AGP.