

9/30/21

CC _____
drawn by _____
MA _____
checked by _____
date SEPTEMBER 2021
revisions _____

MOORE PUBLIC SCHOOLS
BOARD OF EDUCATION
MOORE, OKLAHOMA




CLASSROOM ADDITION
HIGH AND EAST
JUNIOR HIGH SCHOOL

Sheet No.

A103


OWNERSHIP USE OF DOCUMENTS:
AGP EXPRESSLY RESERVES ITS
COPYRIGHT AND OTHER PROPERTY
RIGHTS OF ALL PLANS AND DRAWINGS
DESIGNED AND/OR PRODUCED HEREON.
REPRODUCTION IN ANY FORM OR MANNER
WITHOUT THE EXPRESS WRITTEN
CONSENT OF AGP.

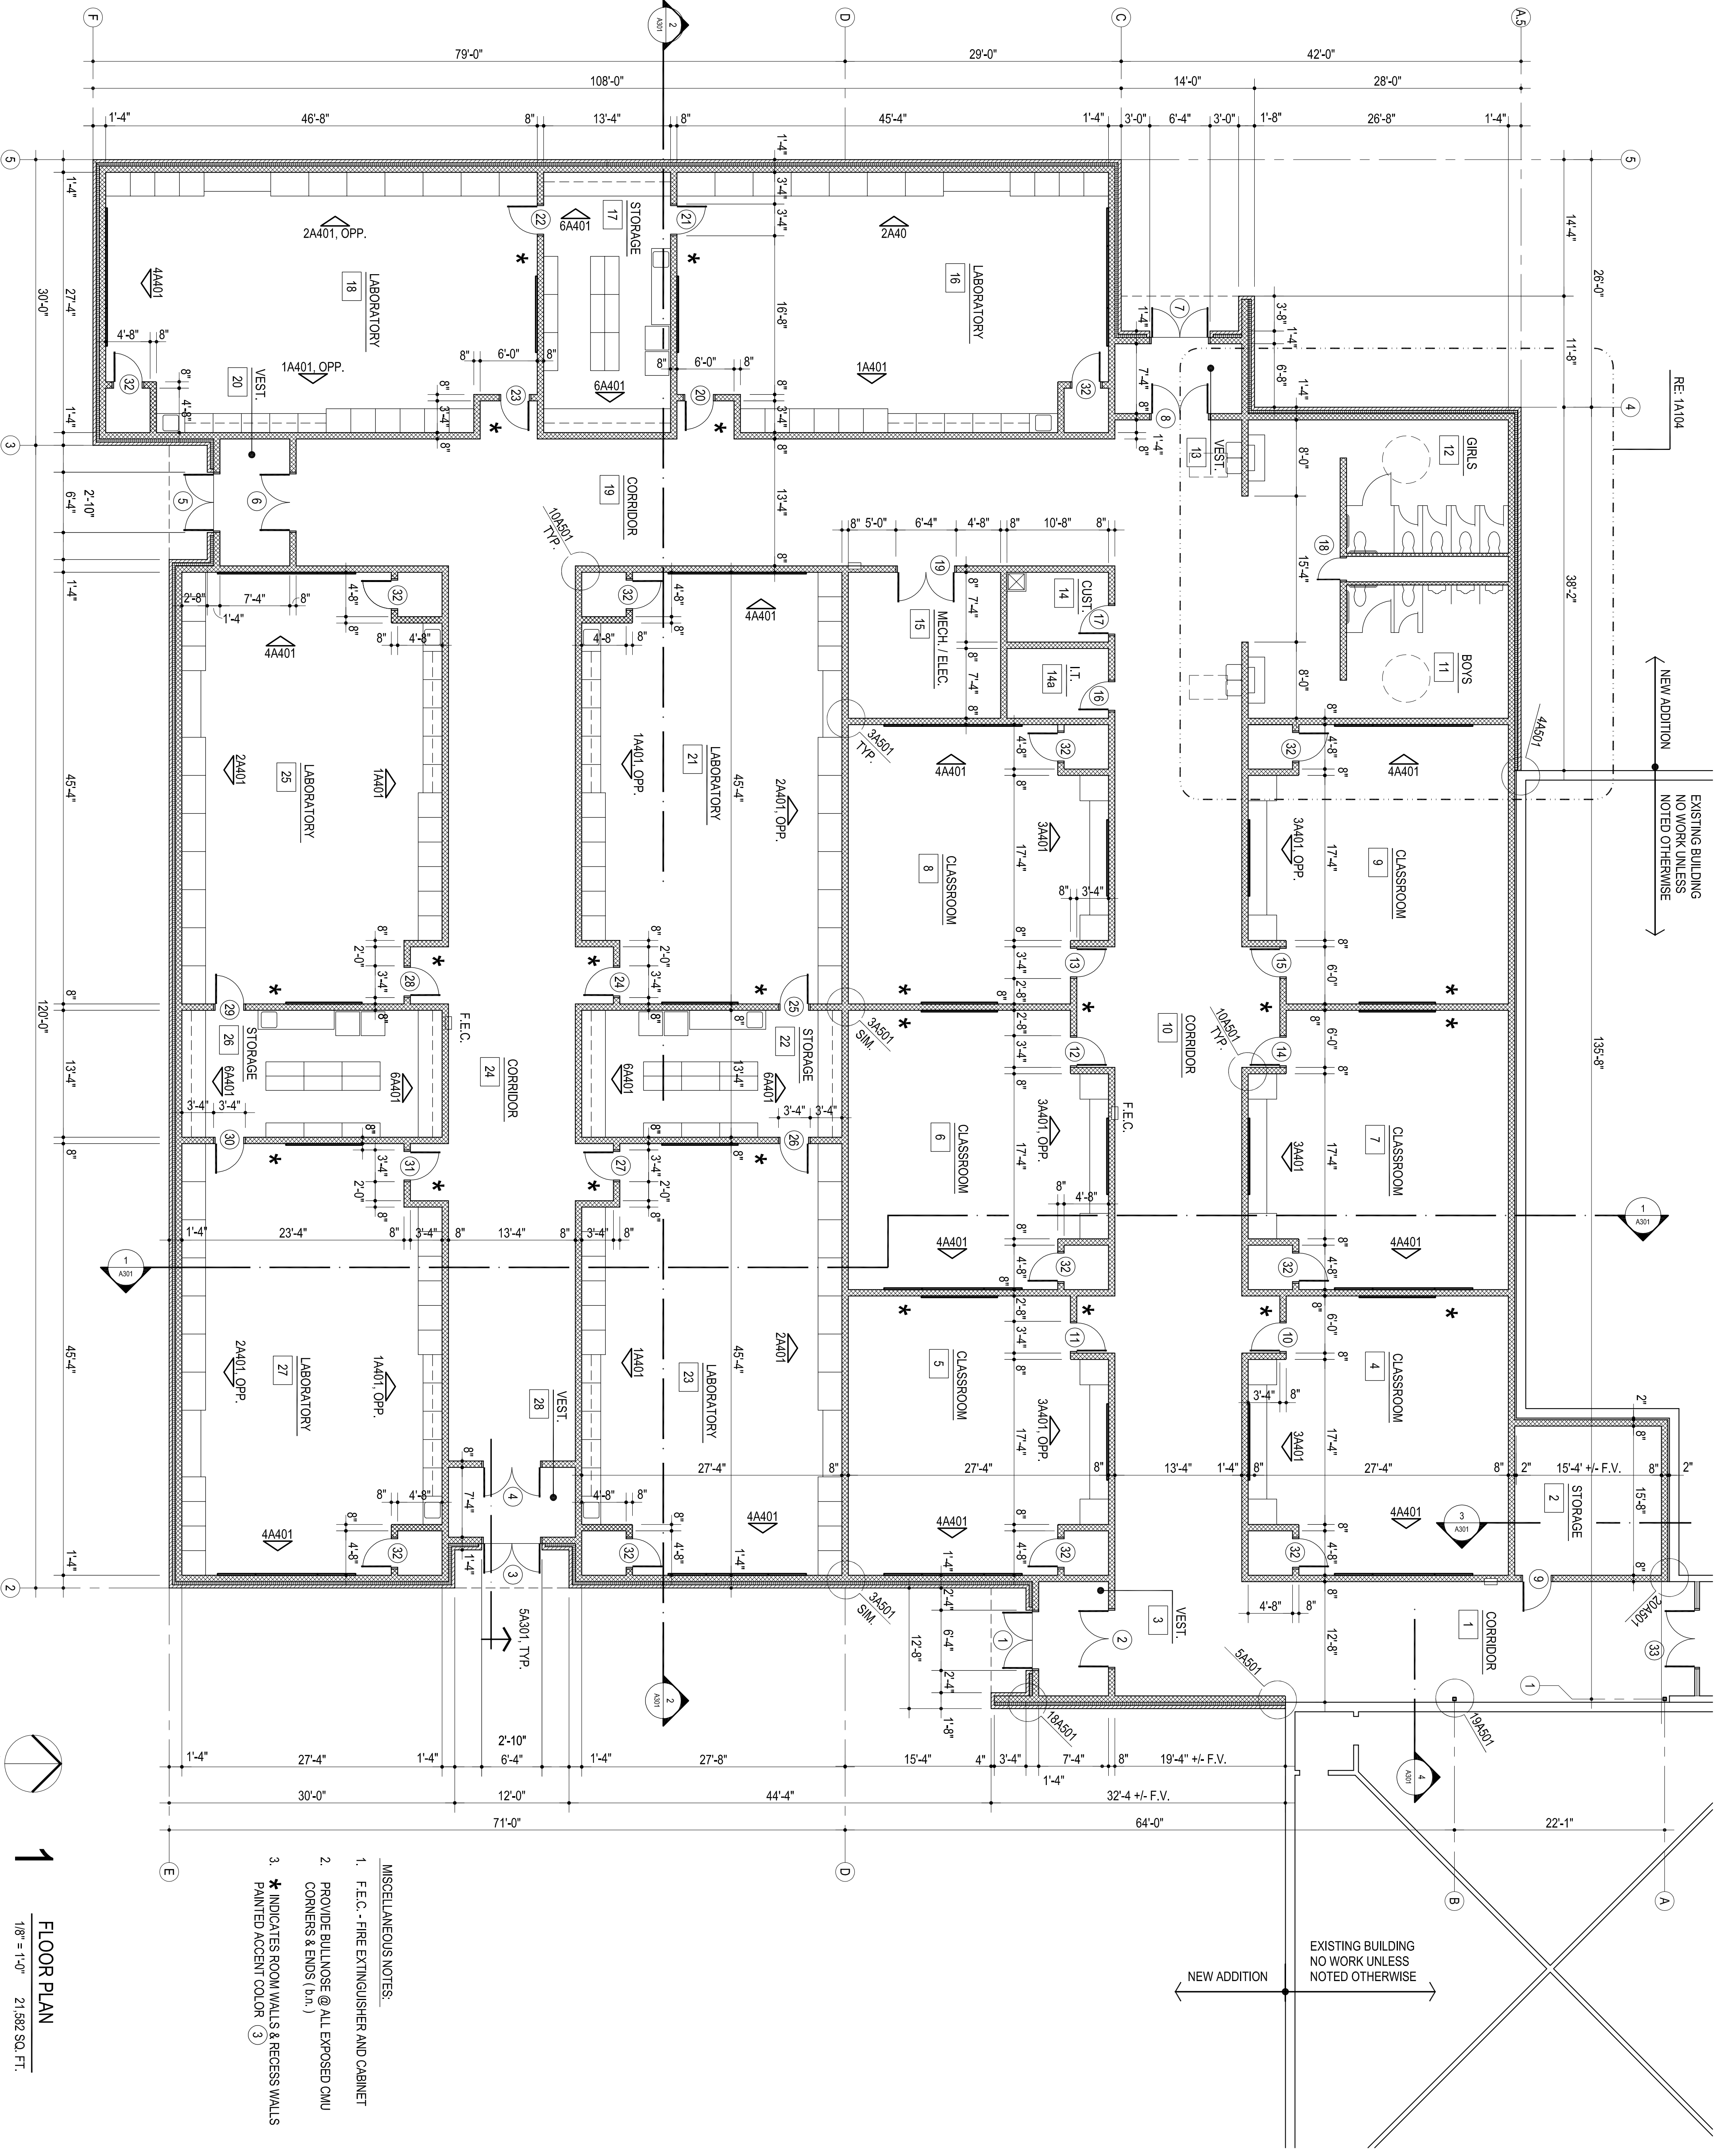

- MISCELLANEOUS NOTES:
1. F.E.C. - FIRE EXTINGUISHER AND CABINET
 2. PROVIDE BULLNOSE @ ALL EXPOSED CMU CORNERS & ENDS (b.n.)
 3. * INDICATES ROOM WALLS & RECESS WALLS PAINTED ACCENT COLOR (3)

FLOOR PLAN

1/8" = 1'-0" 21,582 SQ. FT.

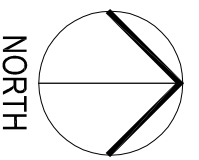

1