



9/30/21

CS  
drawn by \_\_\_\_\_

MA


checked by \_\_\_\_\_

SEPTEMBER 2021

date

revisions \_\_\_\_\_

MOORE PUBLIC SCHOOLS  
BOARD OF EDUCATION  
MOORE, OKLAHOMA

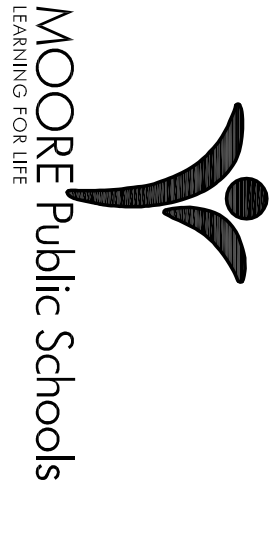


CLASSROOM ADDITION  
HIGH AND EAST  
JUNIOR HIGH SCHOOL

Sheet no.

# A109


OWNERSHIP USE OF DOCUMENTS:

AGP EXPRESSLY RESERVES ITS  
COPYRIGHT AND OTHER PROPERTY  
RIGHTS OF ALL PLANS AND DRAWINGS  
DESIGNED AND/OR PRODUCED BY  
MOORE PUBLIC SCHOOLS BOARD OF  
EDUCATION. ANY REPRODUCTION  
REPRODUCED IN ANY FORM OR MANNER  
WITHOUT THE EXPRESSED WRITTEN  
CONSENT OF AGP.

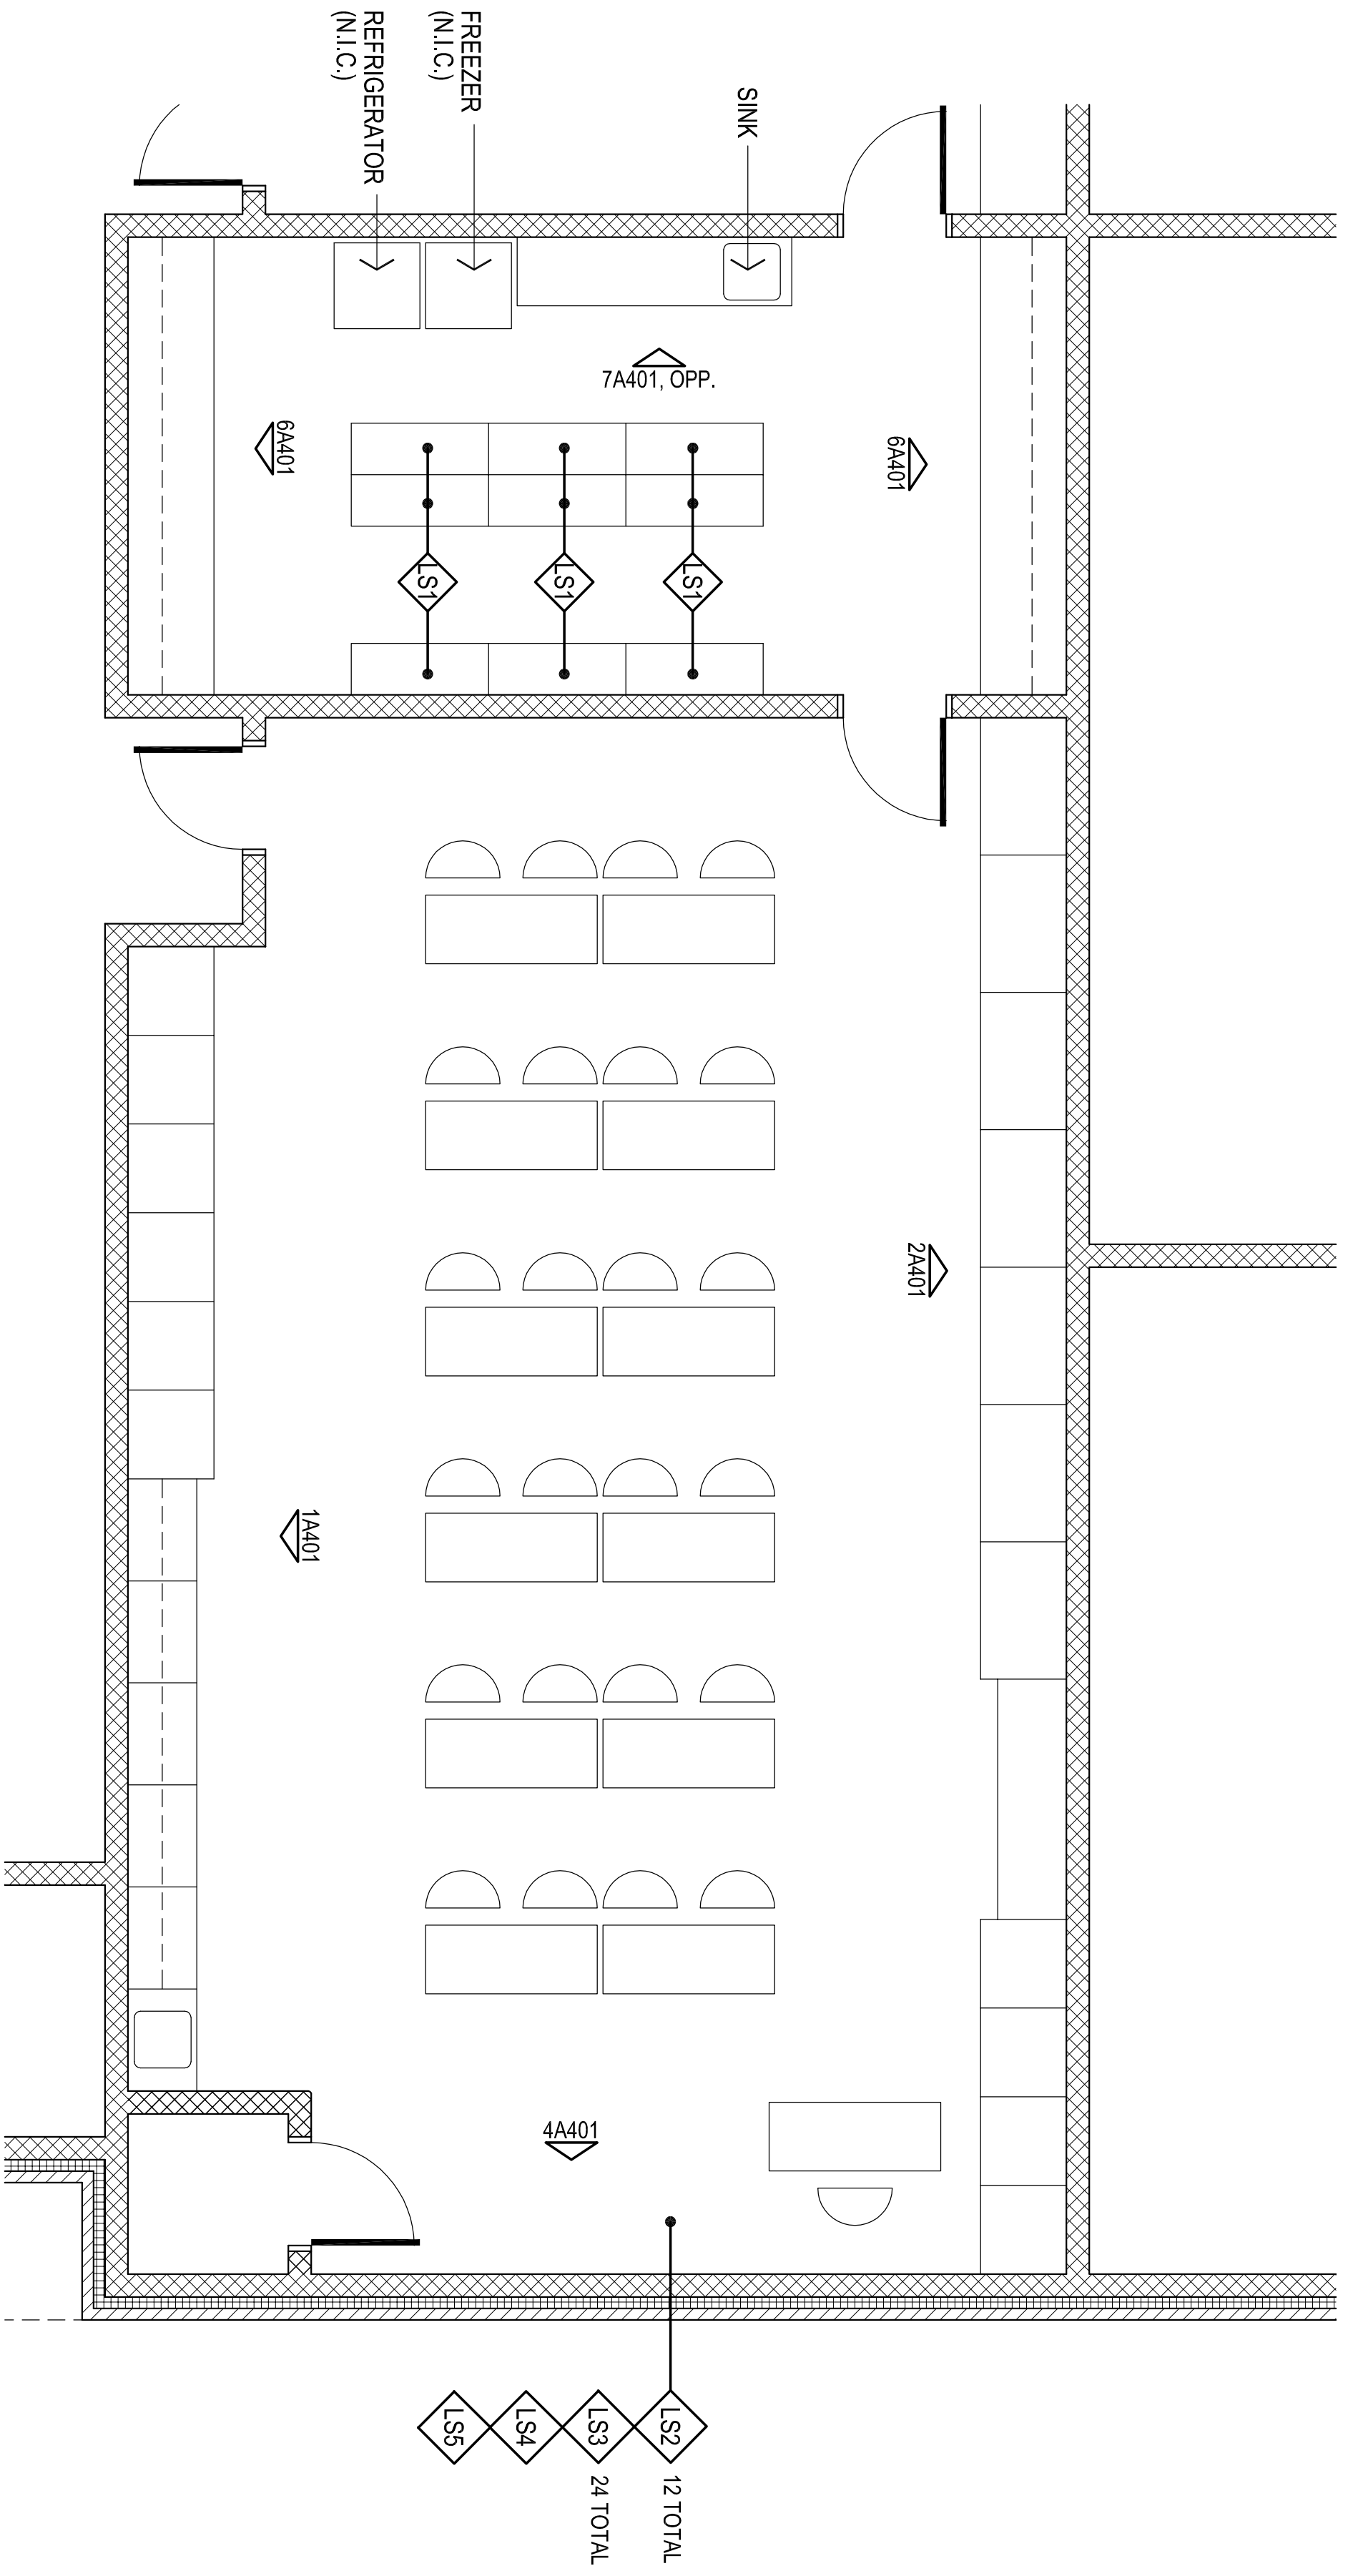

1 ENLARGED FLOOR PLAN - TYPICAL LAB EQUIPMENT & STORAGE ROOM

1/4" = 1'-0"

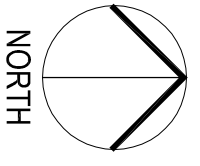

ITEM NO.	QTY	DESCRIPTION	MANUFACTURER		COLOR	REMARKS
			NAME	MODEL NO.		
LS1	●	LAB CABINETS	KEWANEE	S20W841648-5014	RE: SPECS	BY OTHERS
LS2	●	LAB TABLE			RE: SPECS	BY OTHERS
LS3	●	STOOL			RE: SPECS	BY OTHERS
LS4	●	TEACHER'S CHAIR			RE: SPECS	BY OTHERS
LS5	●	TEACHER'S DESK			RE: SPECS	BY OTHERS

2 LAB EQUIPMENT SCHEDULE - LAB & STORAGE ROOMS

PROVIDED FOR INFORMATION ONLY

LEGEND :

