




CG
drawn by _____
MA
checked by _____
date SEPTEMBER 2021
revisions _____

MOORE PUBLIC SCHOOLS
BOARD OF EDUCATION
MOORE, OKLAHOMA

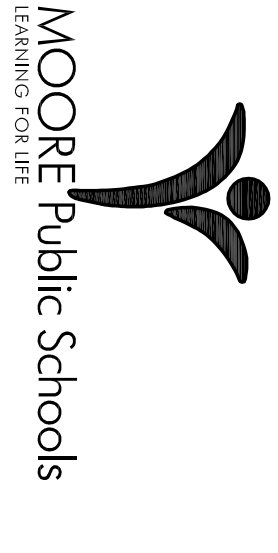


CLASSROOM ADDITION
HIGHLAND EAST
JUNIOR HIGH SCHOOL

Sheet no.:


A201

OWNERSHIP USE OF DOCUMENTS:


AGP EXPRESSLY RESERVES ITS
RIGHT AND OTHER PROPERTY
RIGHTS IN ALL DRAWINGS,
DESIGNED AND/OR PRODUCED,
AND REPRODUCED IN ANY FORM OR MANNER
WITHOUT THE EXPRESSED WRITTEN
CONSENT OF AGP.

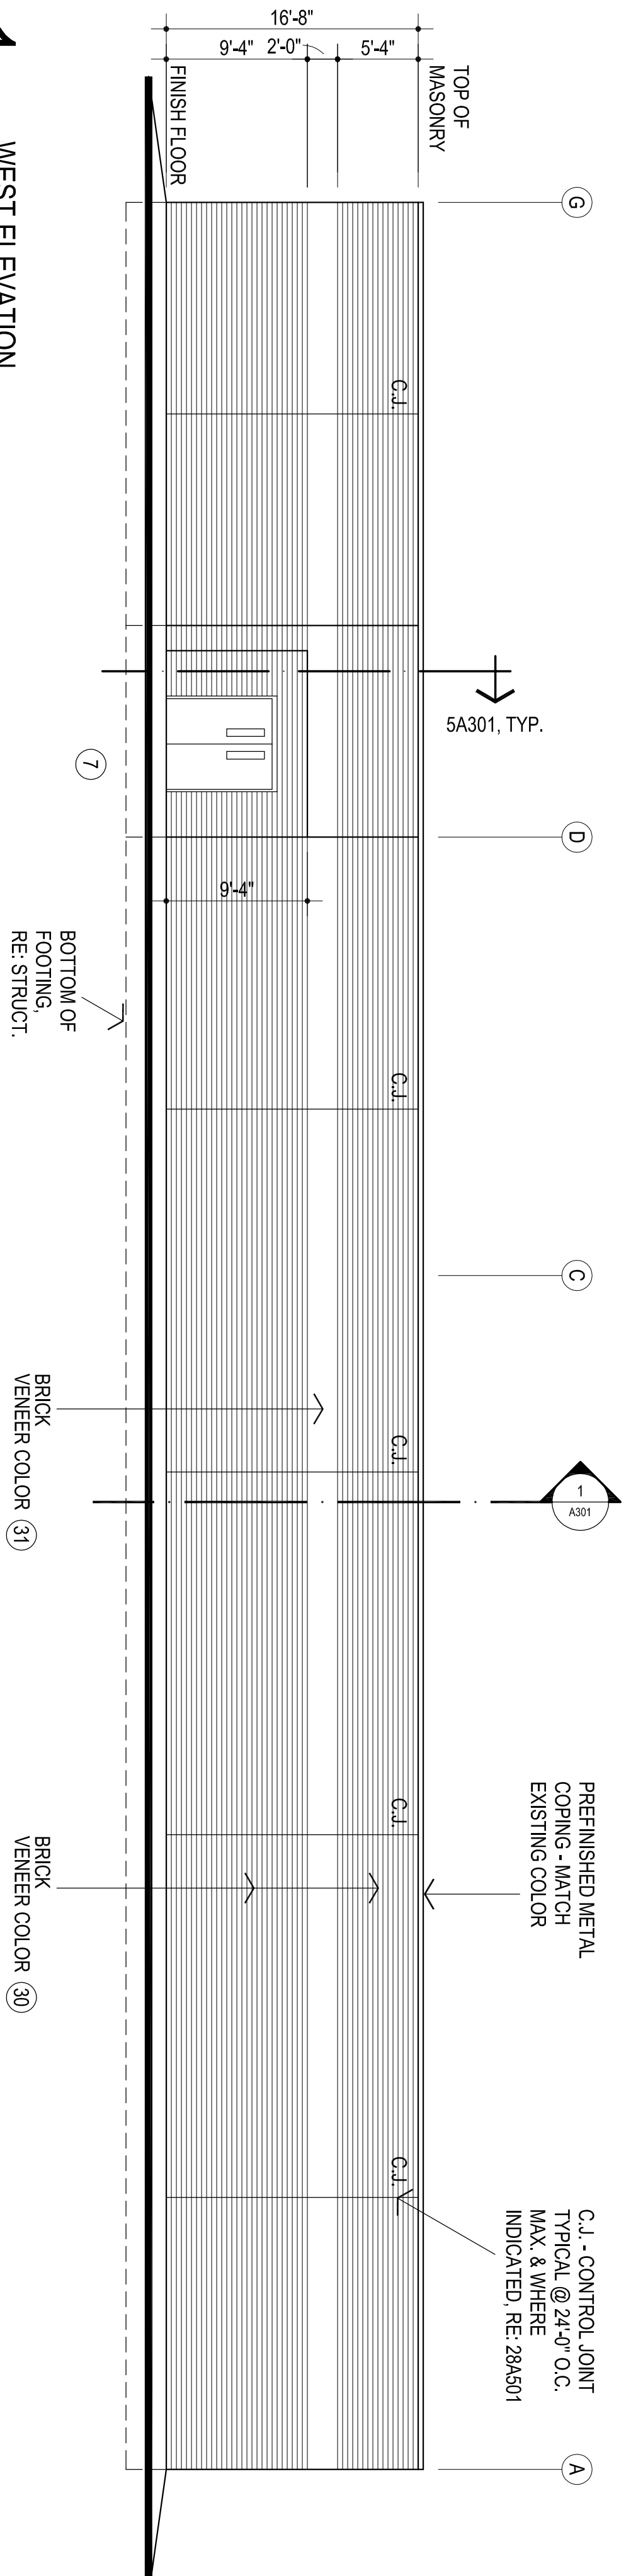


1
WEST ELEVATION
1/8" = 1'-0"

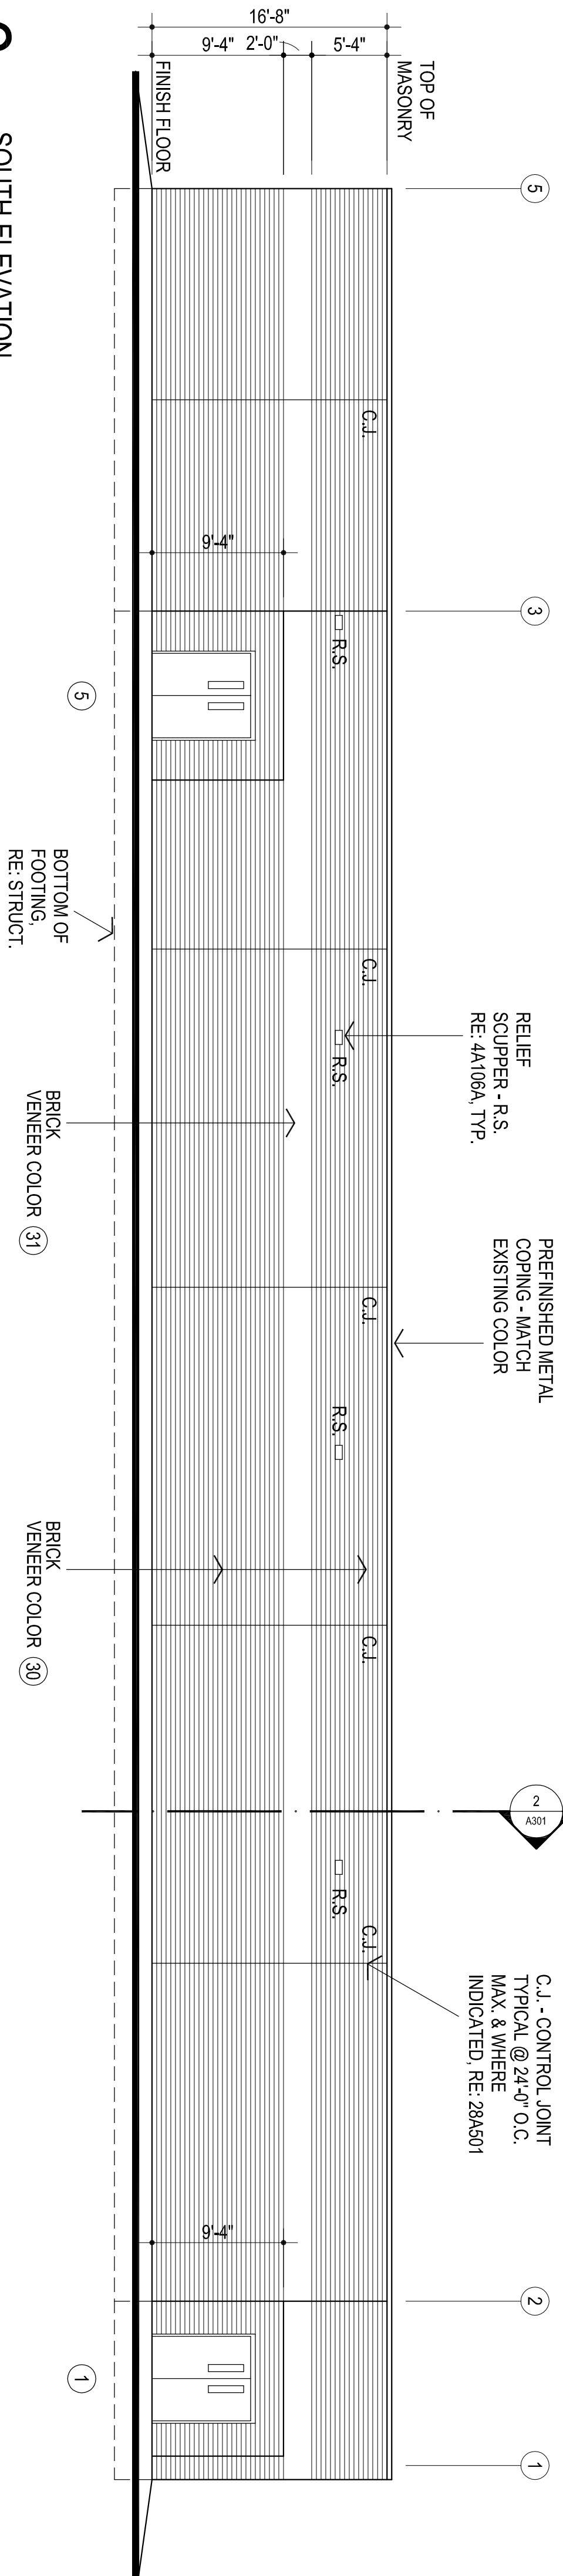

2
SOUTH ELEVATION
1/8" = 1'-0"

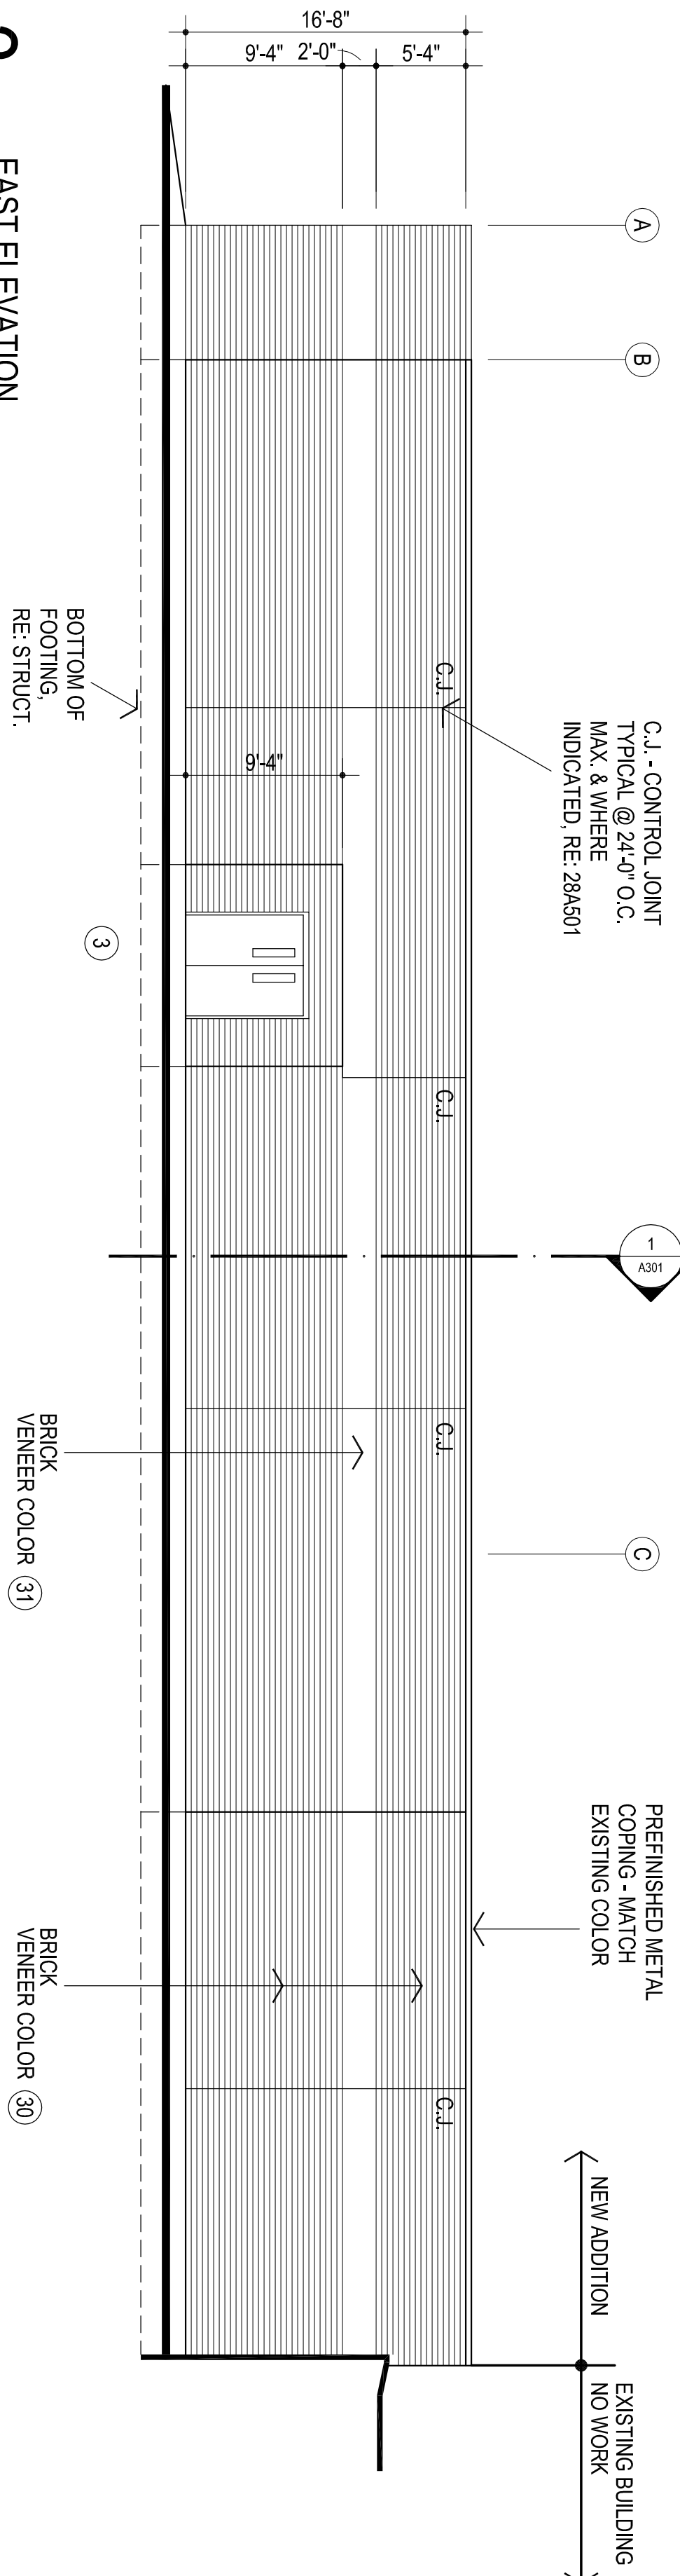

3
EAST ELEVATION
1/8" = 1'-0"

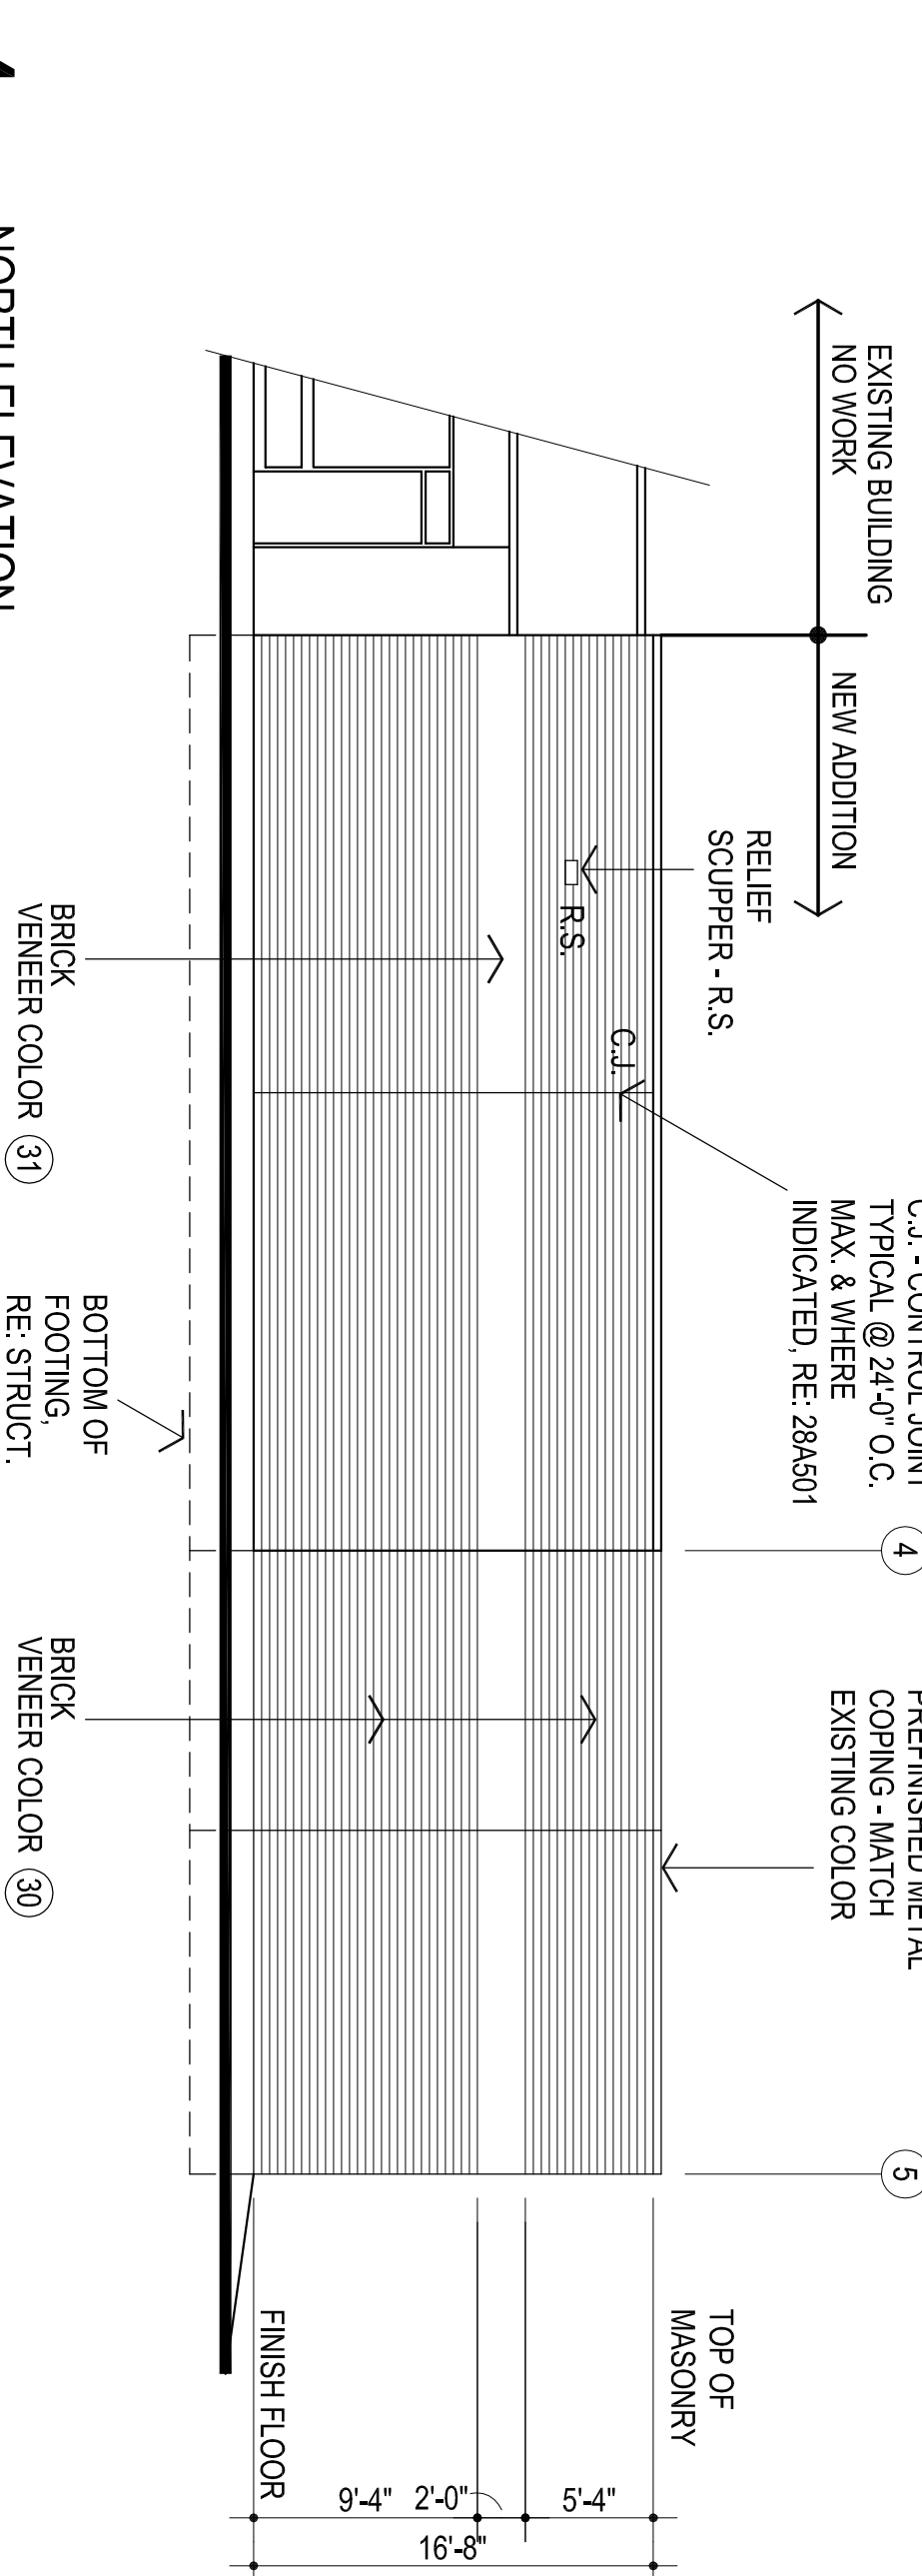

4
NORTH ELEVATION
1/8" = 1'-0"