



the Abla Griffin  
Partnership L.L.C.

201 N. BROADWAY  
SUITE 210  
MOORE, OK. 73160  
405.735.3477  
ACGP@theACGP.net  
www.theACGP.net

WDB ENGINEERING PLLC

CIVIL

KFC ENGINEERING

STRUCTURAL

MECHANICAL ELECTRICAL

SALAS OBRIEN



9/30/21

CS  
drawn by  
MA  
checked by  
SEPTEMBER 2021  
date  
revisions



MOORE PUBLIC SCHOOLS  
BOARD OF EDUCATION  
MOORE, OKLAHOMA



CLASSROOM ADDITION  
HIGHLAND EAST  
JUNIOR HIGH SCHOOL

C300

OWNERSHIP USE OF DOCUMENTS:  
ACGP EXPRESSLY RESERVES ITS  
COPYRIGHT AND OTHER PROPERTY  
RIGHTS OF ALL PLANS AND DRAWINGS  
DESIGNED AND/OR PRODUCED BY  
ACGP ENGINEERING. ANY REPRODUCTION  
REPRODUCED IN ANY FORM OR MANNER  
WITHOUT THE EXPRESSED WRITTEN  
CONSENT OF ACP.

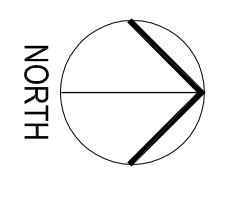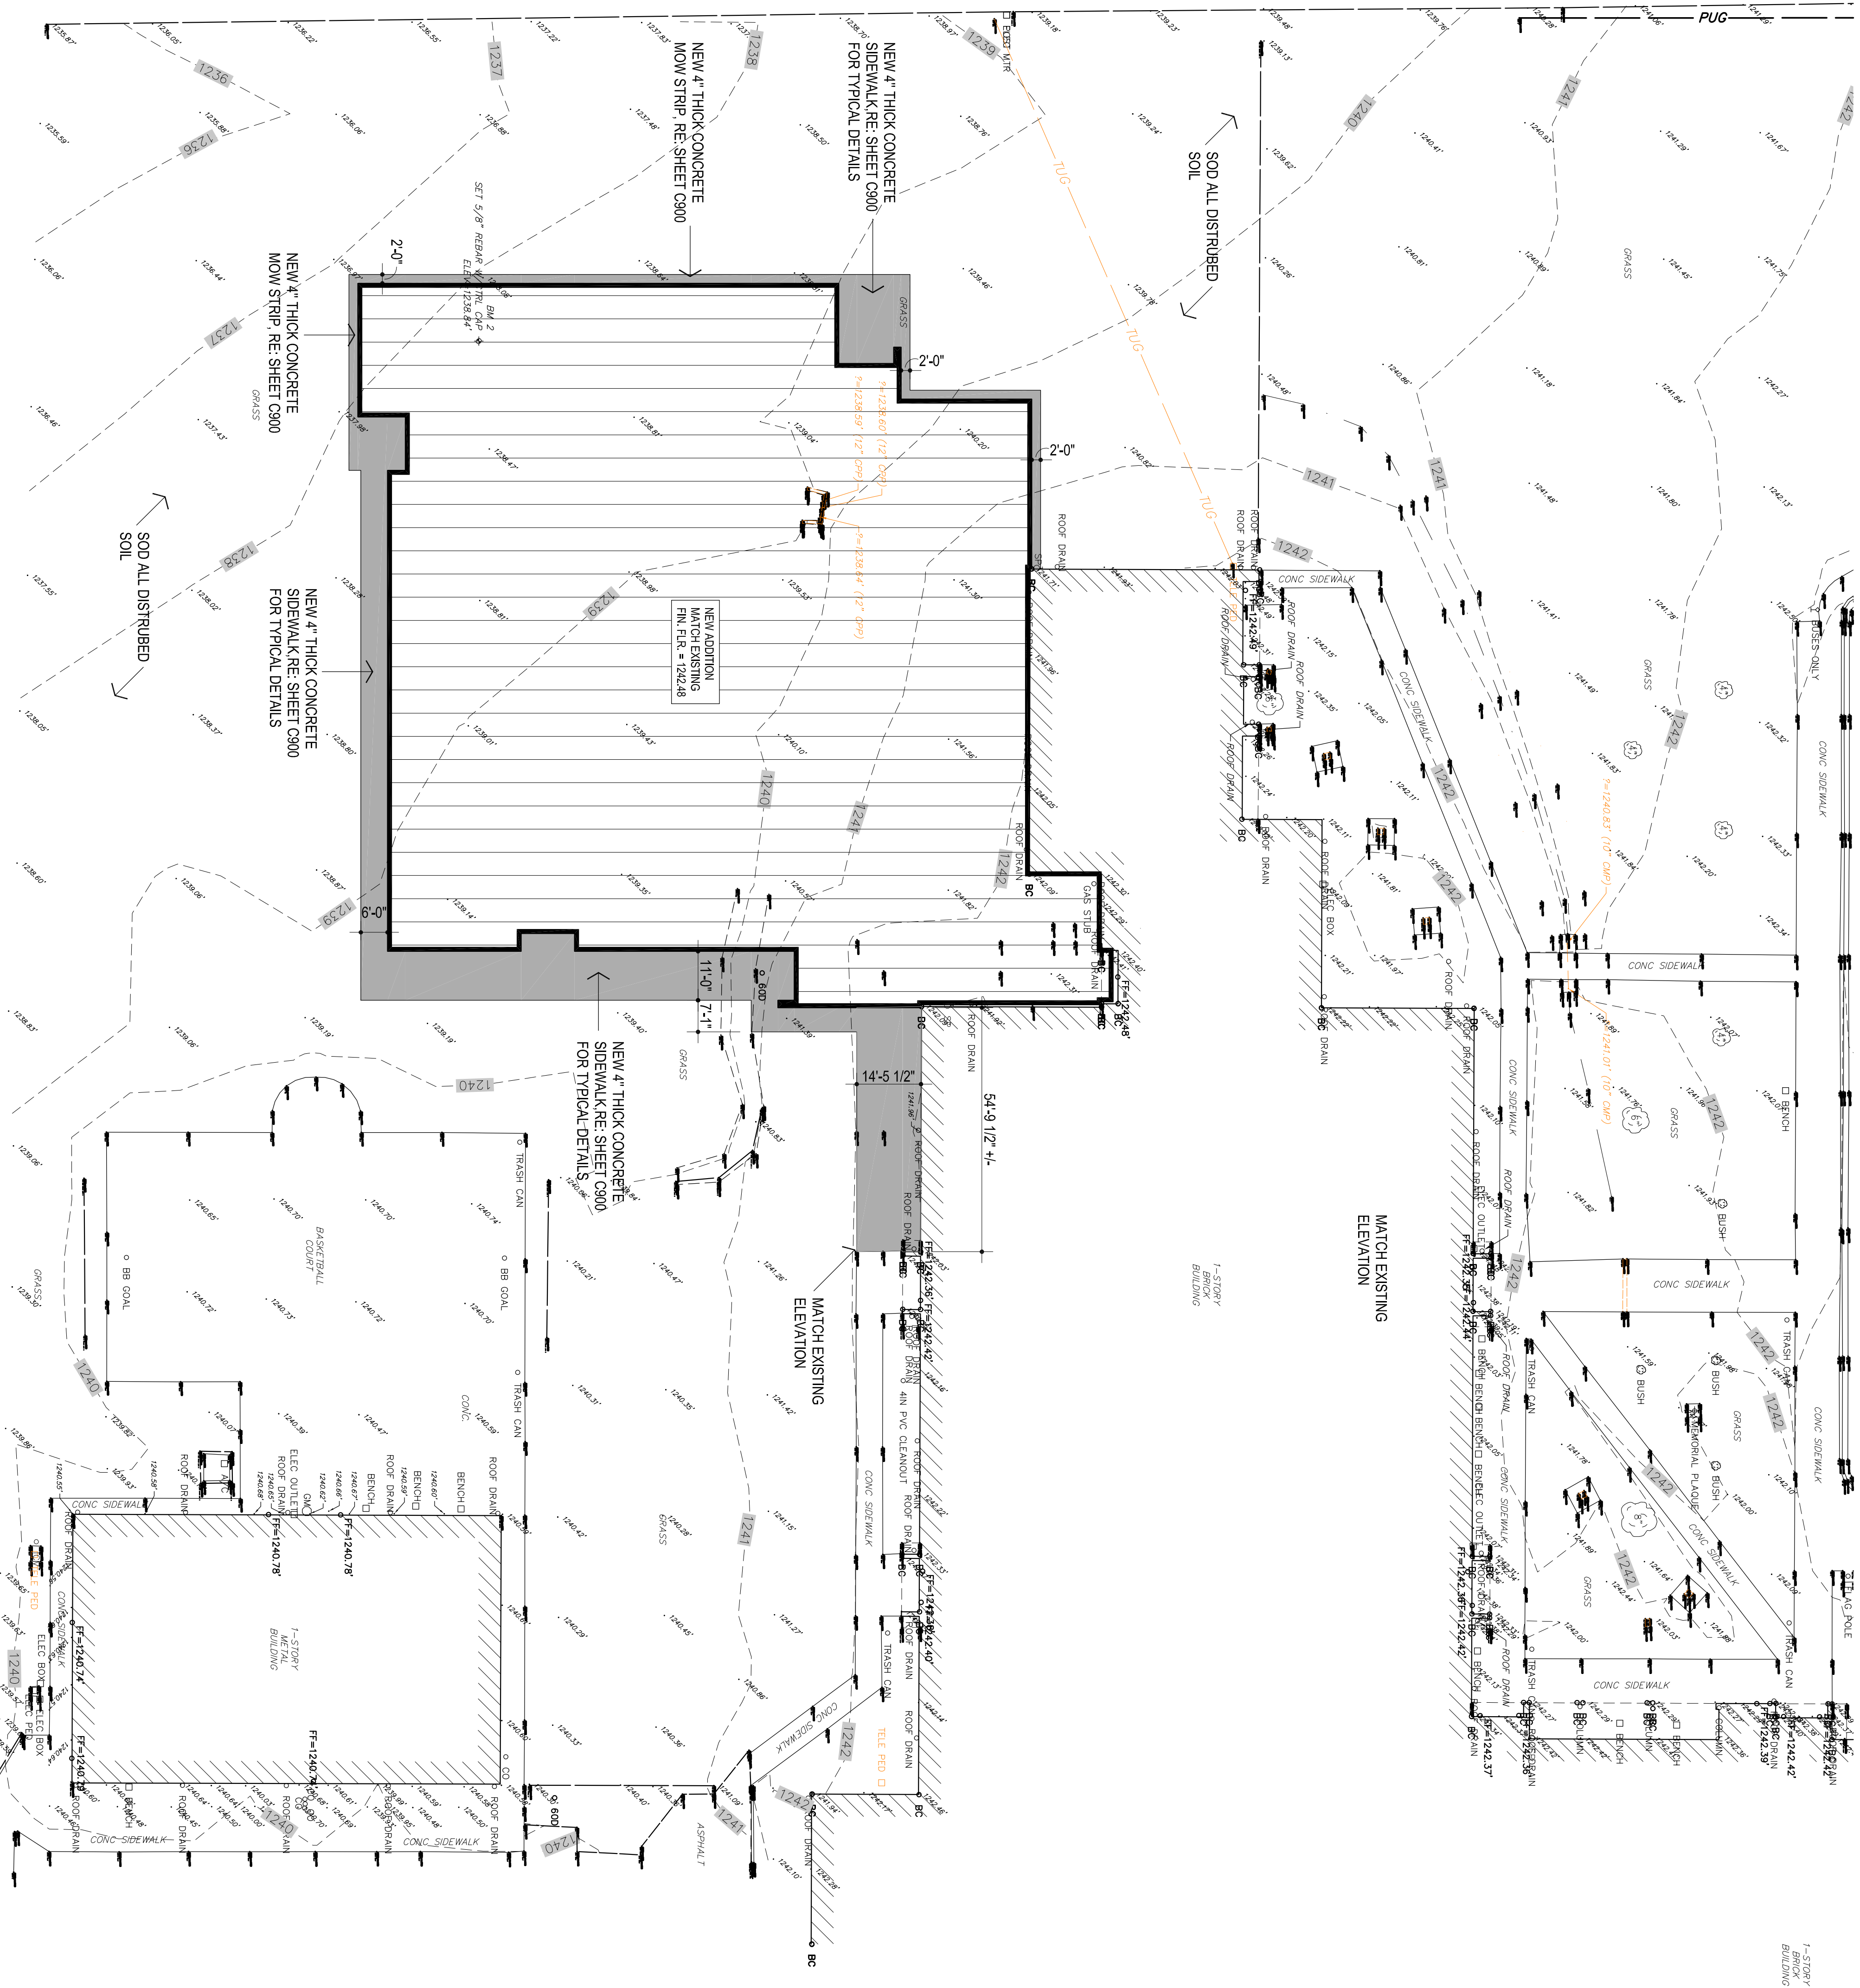

1

PAVING SITE PLAN  
1" = 20'-0"