



CC
drawn by
MA
checked by
JULY 2023
date
revisions

MOORE PUBLIC SCHOOLS
BOARD OF EDUCATION
MOORE, OKLAHOMA


MOORE Public Schools
LEARNING FOR LIFE

CLASSROOM ADDITION
HIGH AND WEST
JUNIOR HIGH SCHOOL

Sheet No.



A103

OVERALL FLOOR PLAN
OWNERSHIP USE OF DOCUMENTS:
AGP EXPRESSLY RESERVES ITS
COPYRIGHT AND OTHER PROPERTY
RIGHTS OF ALL PLANS AND DRAWINGS
DESIGNED AND/OR PRODUCED BY
AGP. ANY REPRODUCTION OF THESE
PLANS IN ANY FORM OR MANNER
WITHOUT THE EXPRESSED WRITTEN
CONSENT OF AGP.

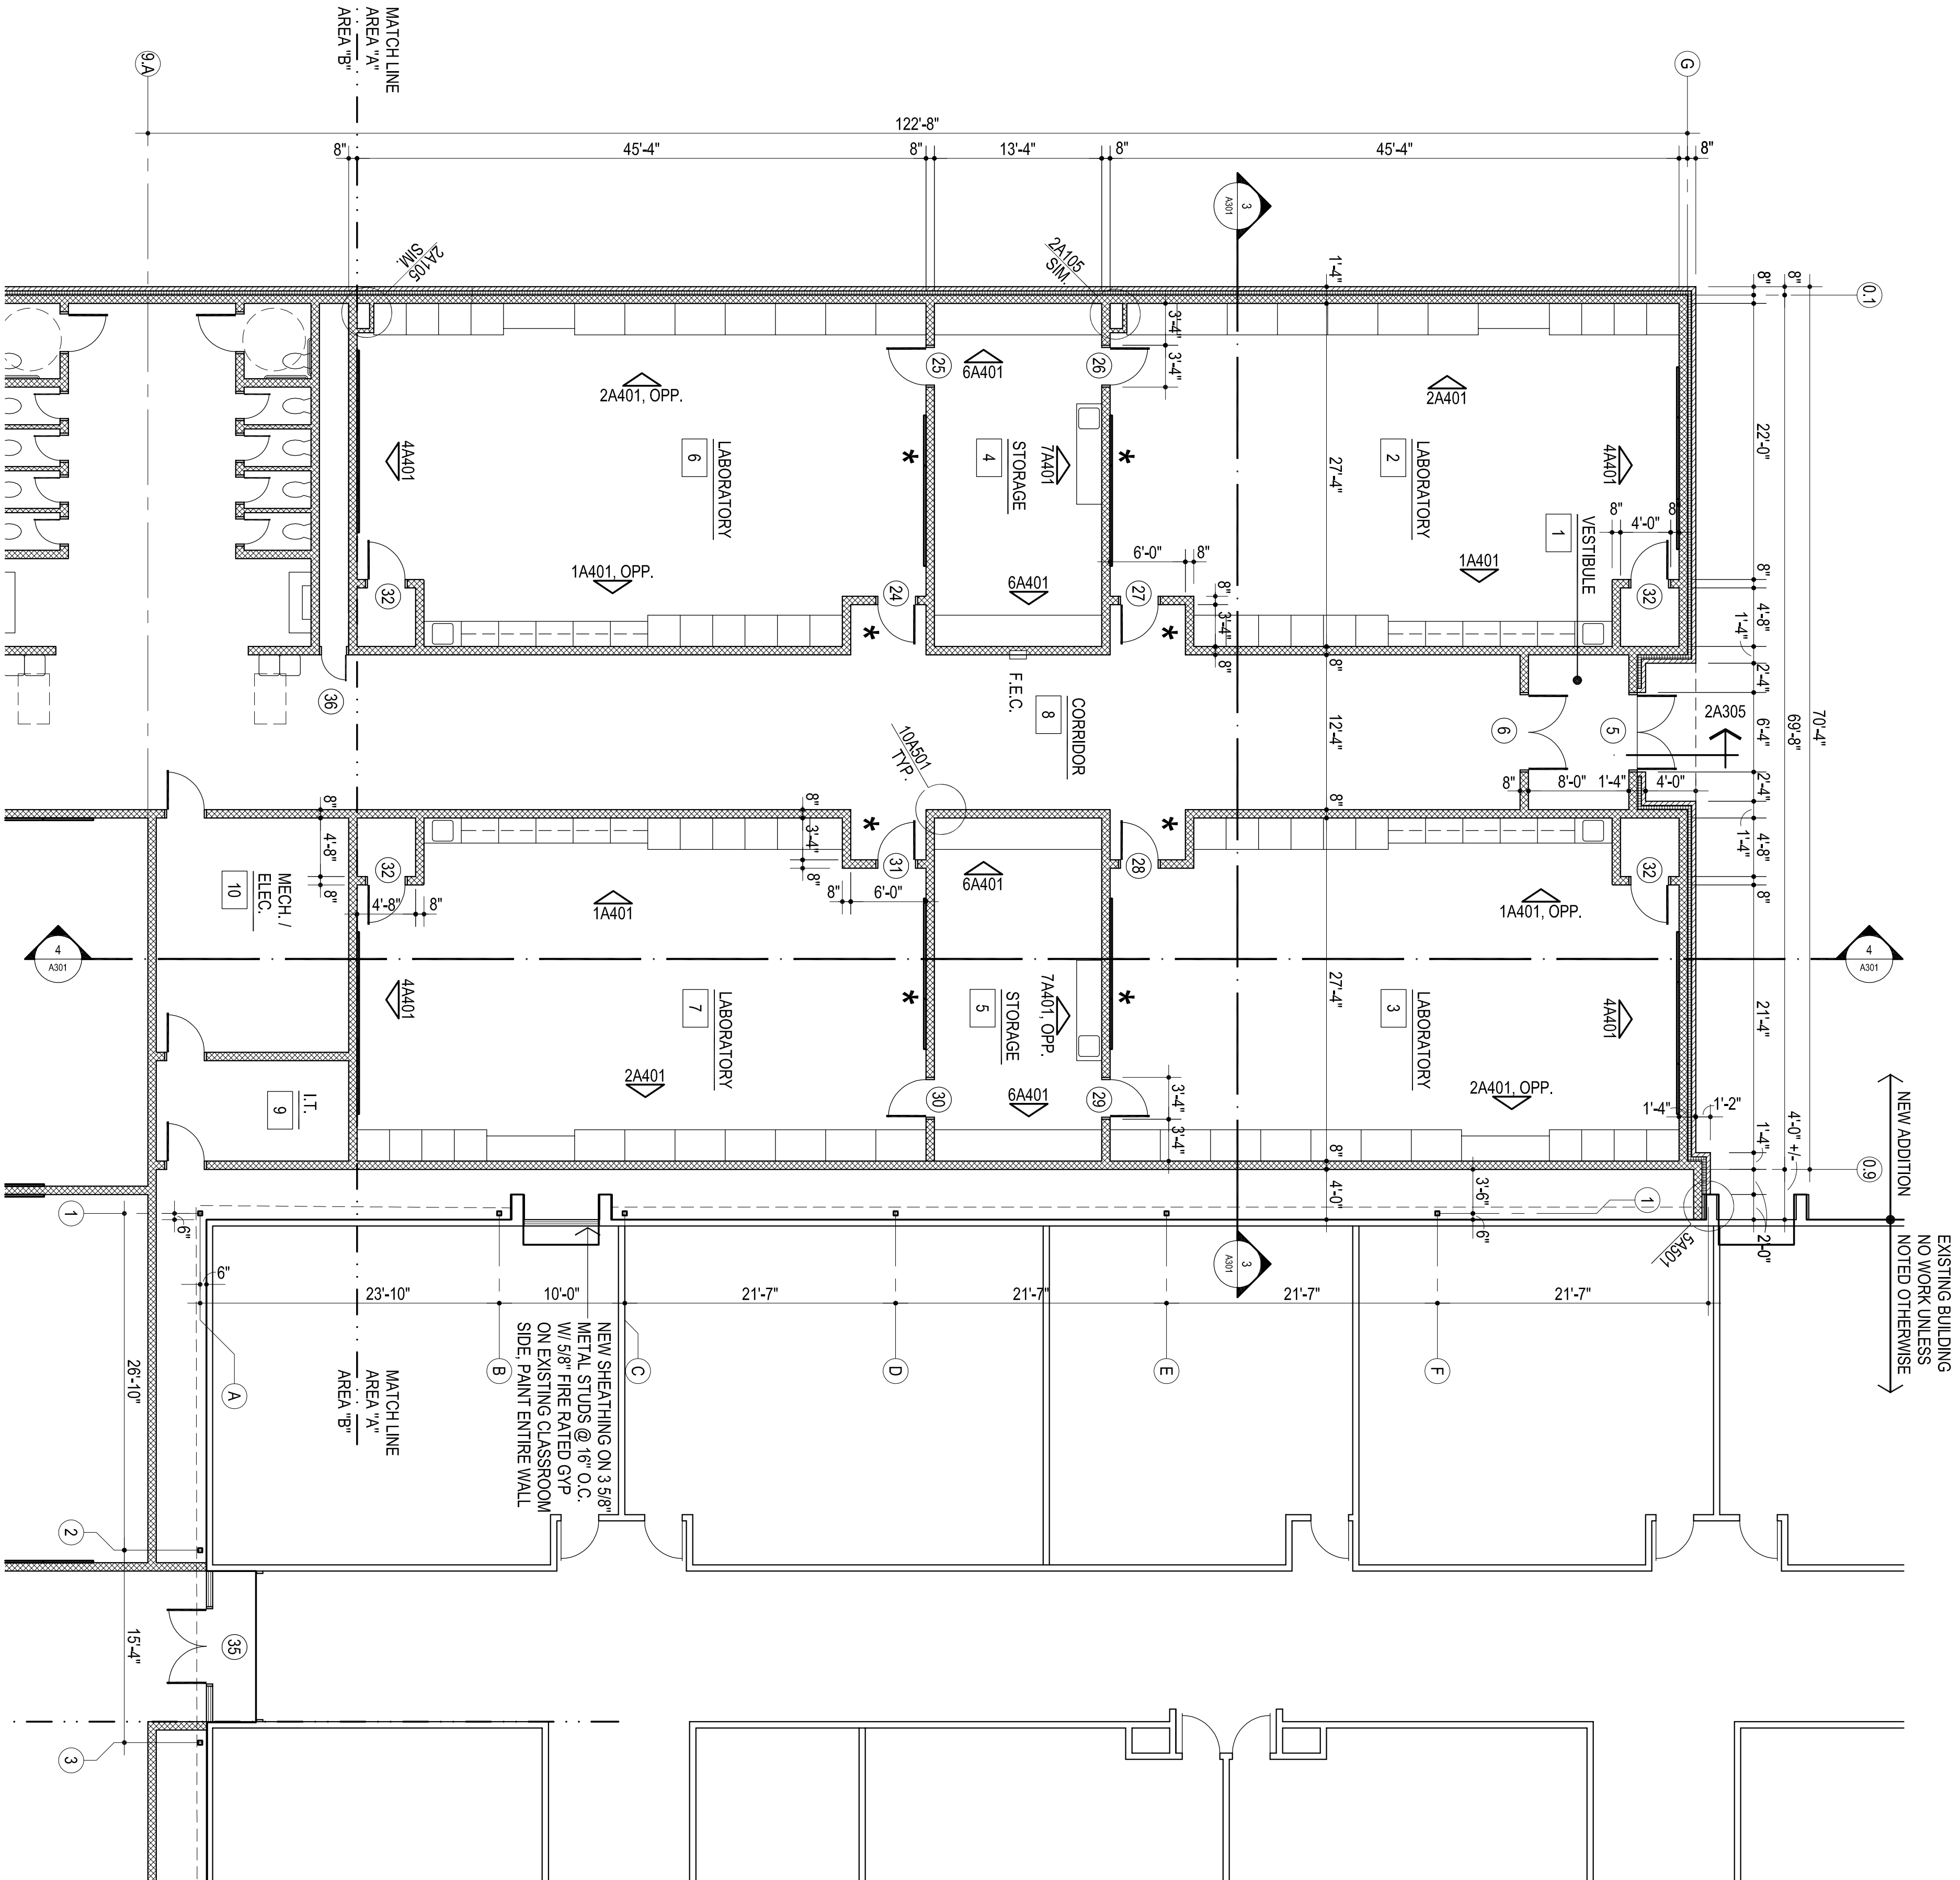

FLOOR PLAN - AREA "A"
1/8" = 1'-0"

- MISCELLANEOUS NOTES:
1. F.E.C. - FIRE EXTINGUISHER AND CABINET
 2. REFER AT 16, A117 & A118 FOR FLOORING FINISH LAYOUT
 3. * INDICATES ROOM WALLS & RECESS WALLS
PAINTED ACCENT COLOR
 4. PROVIDE BULLNOSE @ ALL EXPOSED CMU CORNERS & ENDS (h.n.)

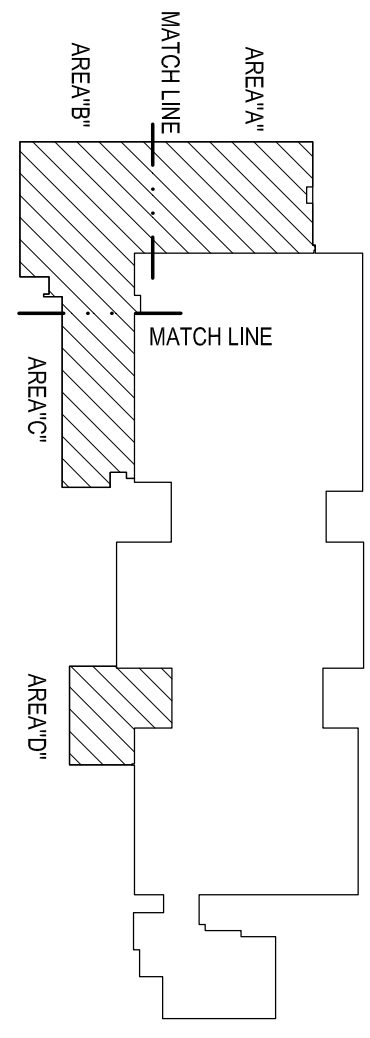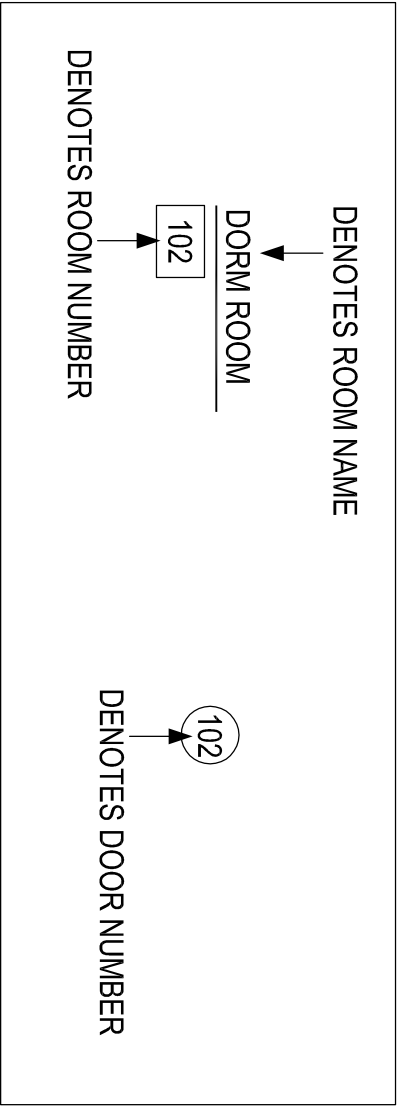

KEY PLAN