




CC	
drawn by	MA
checked by	MA
date	JULY 2023
revisions	

MOORE PUBLIC SCHOOLS
 BOARD OF EDUCATION
 MOORE, OKLAHOMA






CLASSROOM ADDITION
 HIGHLAND WEST
 JUNIOR HIGH SCHOOL

Sheet no.
A104
 OVERALL FLOOR PLAN
 OWNERSHIP USE OF DOCUMENTS:
 AGP EXPRESSLY RESERVES ITS
 COPYRIGHT AND OTHER PROPERTY
 RIGHTS OF ALL PLANS AND DRAWINGS
 DESIGNED AND/OR PRODUCED BY
 AGP. ANY REPRODUCTION OF ANY
 PART OF THIS DRAWING IN ANY FORM OR MANNER
 WITHOUT THE EXPRESS WRITTEN
 CONSENT OF AGP.

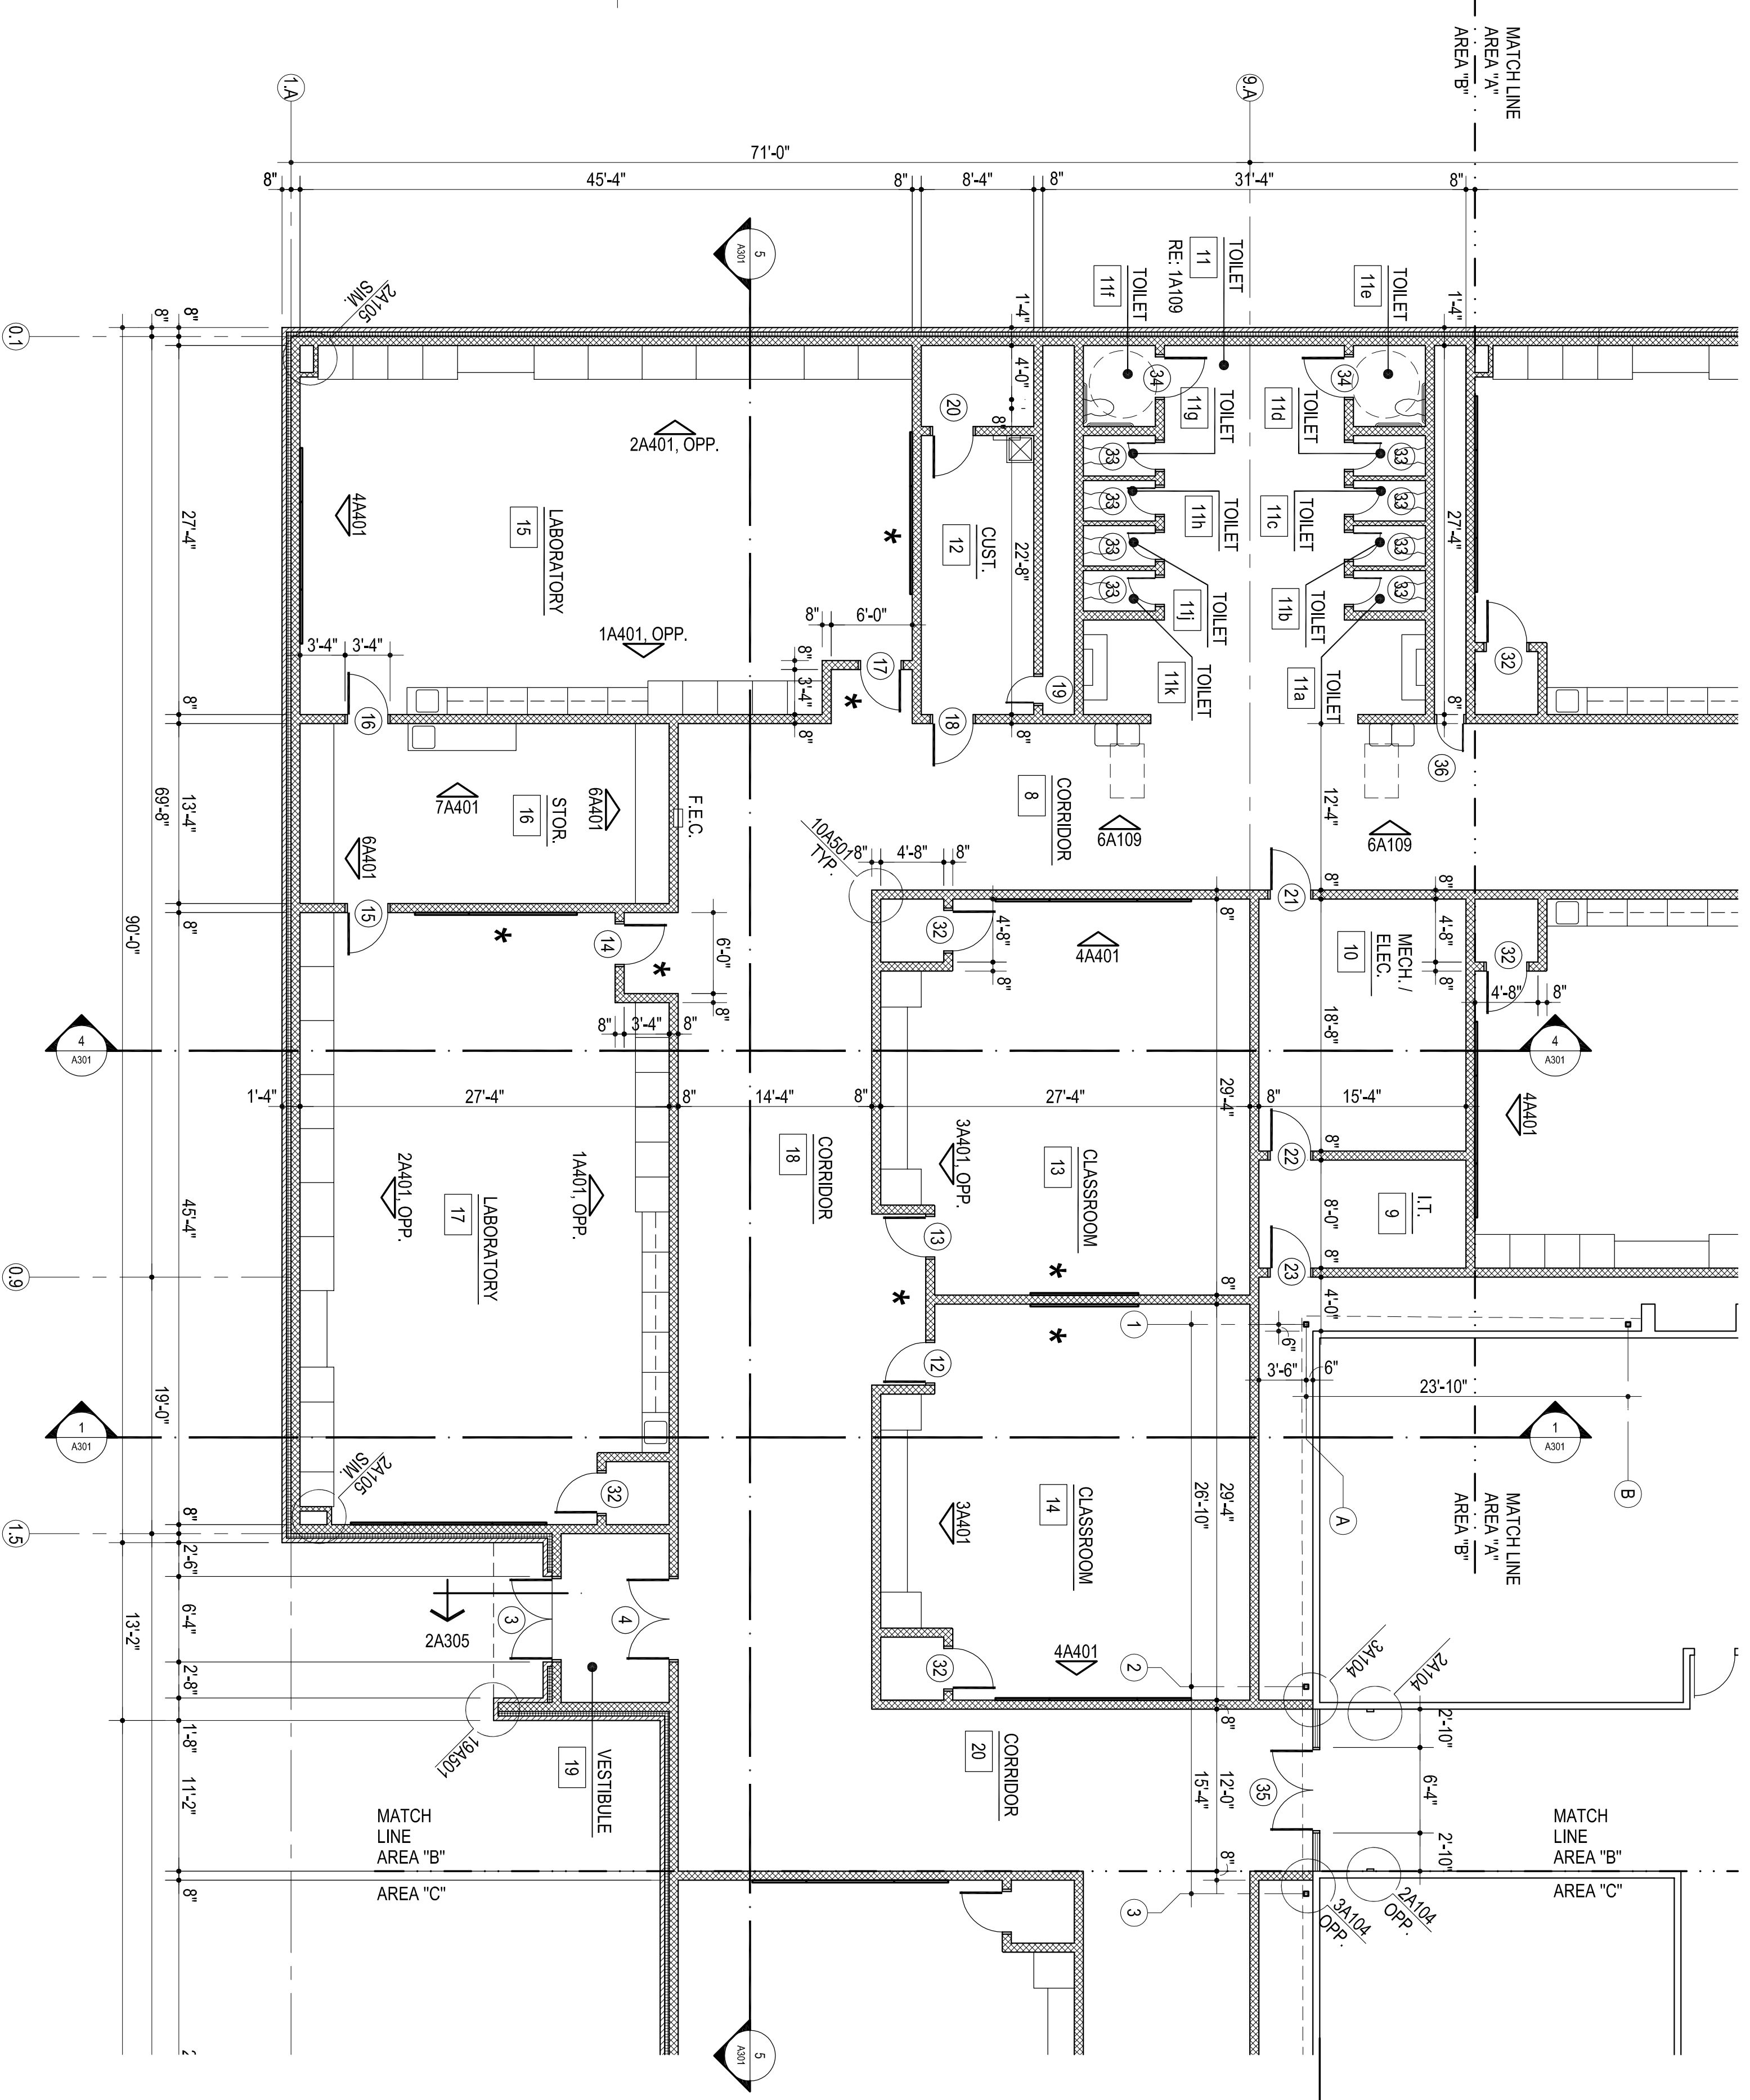

FLOOR PLAN - AREA "B"
 1/8" = 1'-0"

- MISCELLANEOUS NOTES:
1. F.E.C. - FIRE EXTINGUISHER AND CABINET
 2. REFER AT 16, A117 & A118 FOR FLOORING FINISH LAYOUT
 3. * INDICATES ROOM WALLS & RECESS WALLS
 PAINTED ACCENT COLOR (3)
 4. PROVIDE BULLNOSE @ ALL EXPOSED CMU CORNERS & ENDS (h.n.)

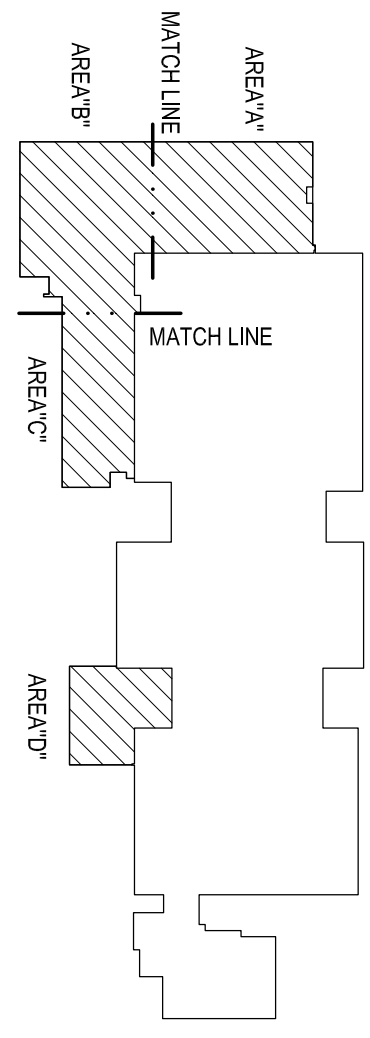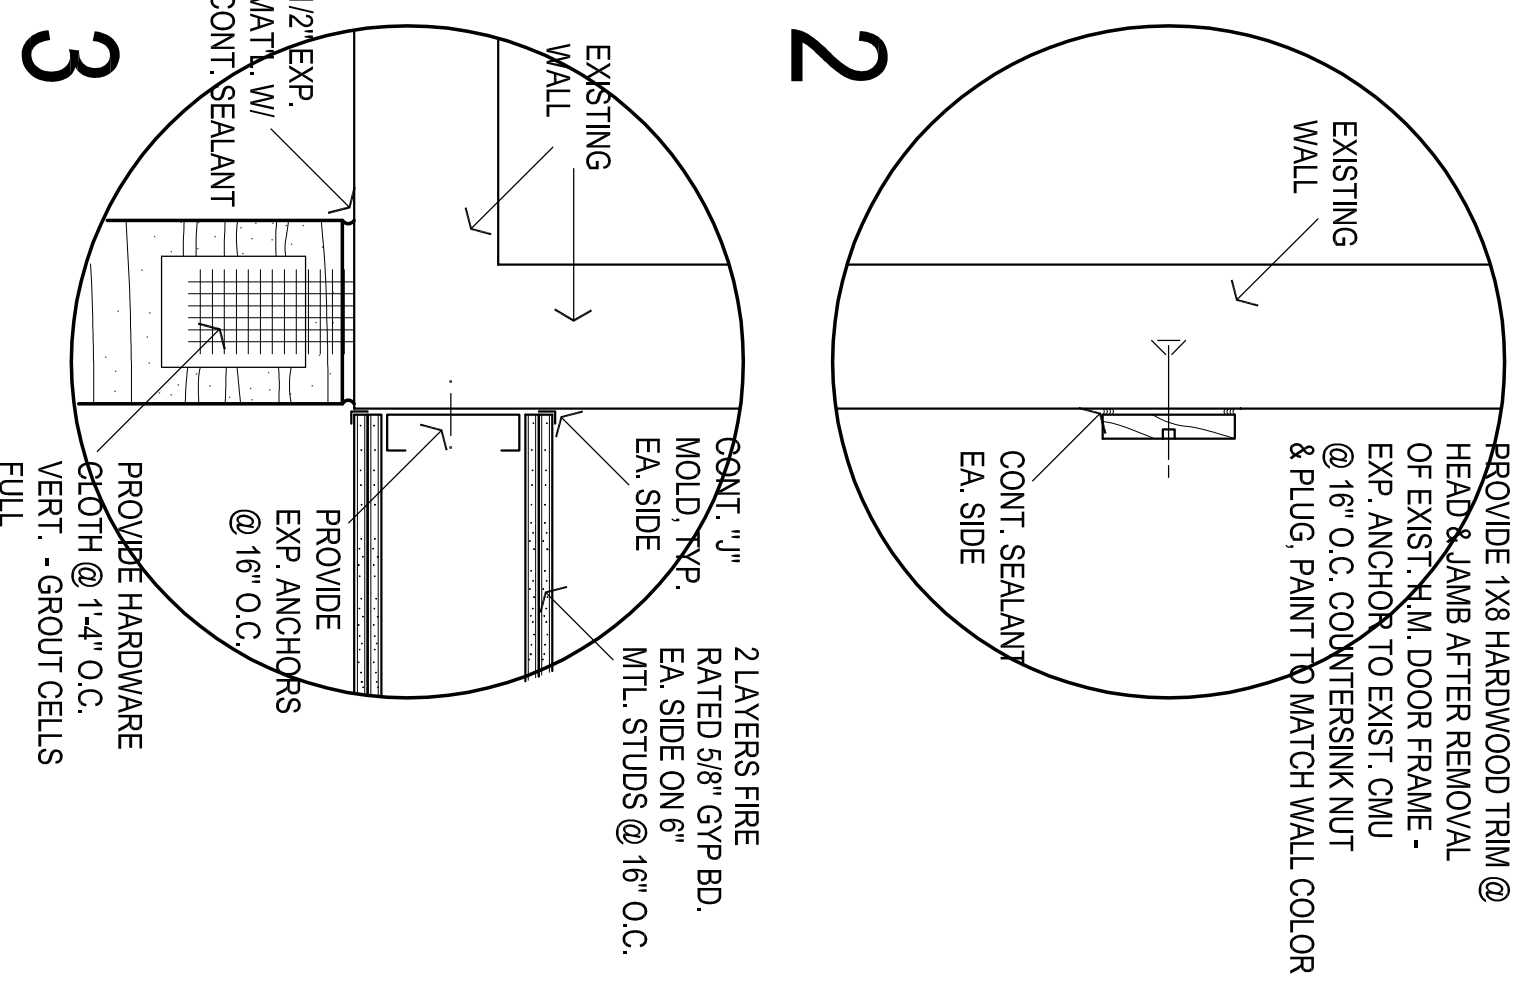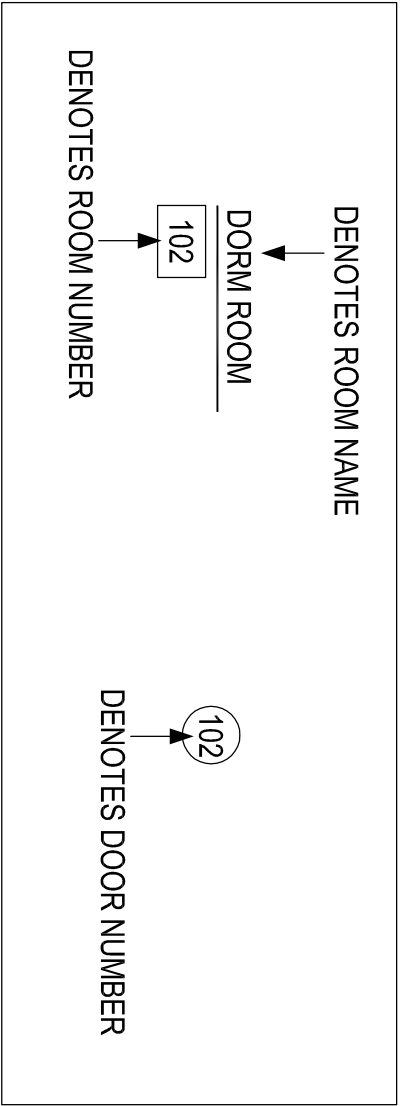

KEY PLAN