



CC
drawn by _____
MA
checked by _____
JULY 2023
date _____
revisions _____

MOORE PUBLIC SCHOOLS
BOARD OF EDUCATION
MOORE, OKLAHOMA

MOORE Public Schools
LEARNING FOR LIFE



CLASSROOM ADDITION
HIGH AND WEST
JUNIOR HIGH SCHOOL

Sheet No.

A112

OVERALL FLOOR PLAN
OWNERSHIP USE OF DOCUMENTS:

AGP EXPRESSLY RESERVES ITS
COPYRIGHT AND OTHER PROPERTY
RIGHTS OF ALL PLANS AND DRAWINGS
DESIGNED AND/OR PRODUCED BY
AGP. ANY REPRODUCTION OF THESE
PLANS OR DRAWINGS IN ANY FORM OR
MANNER WITHOUT THE EXPRESSED WRITTEN
CONSENT OF AGP.

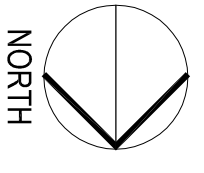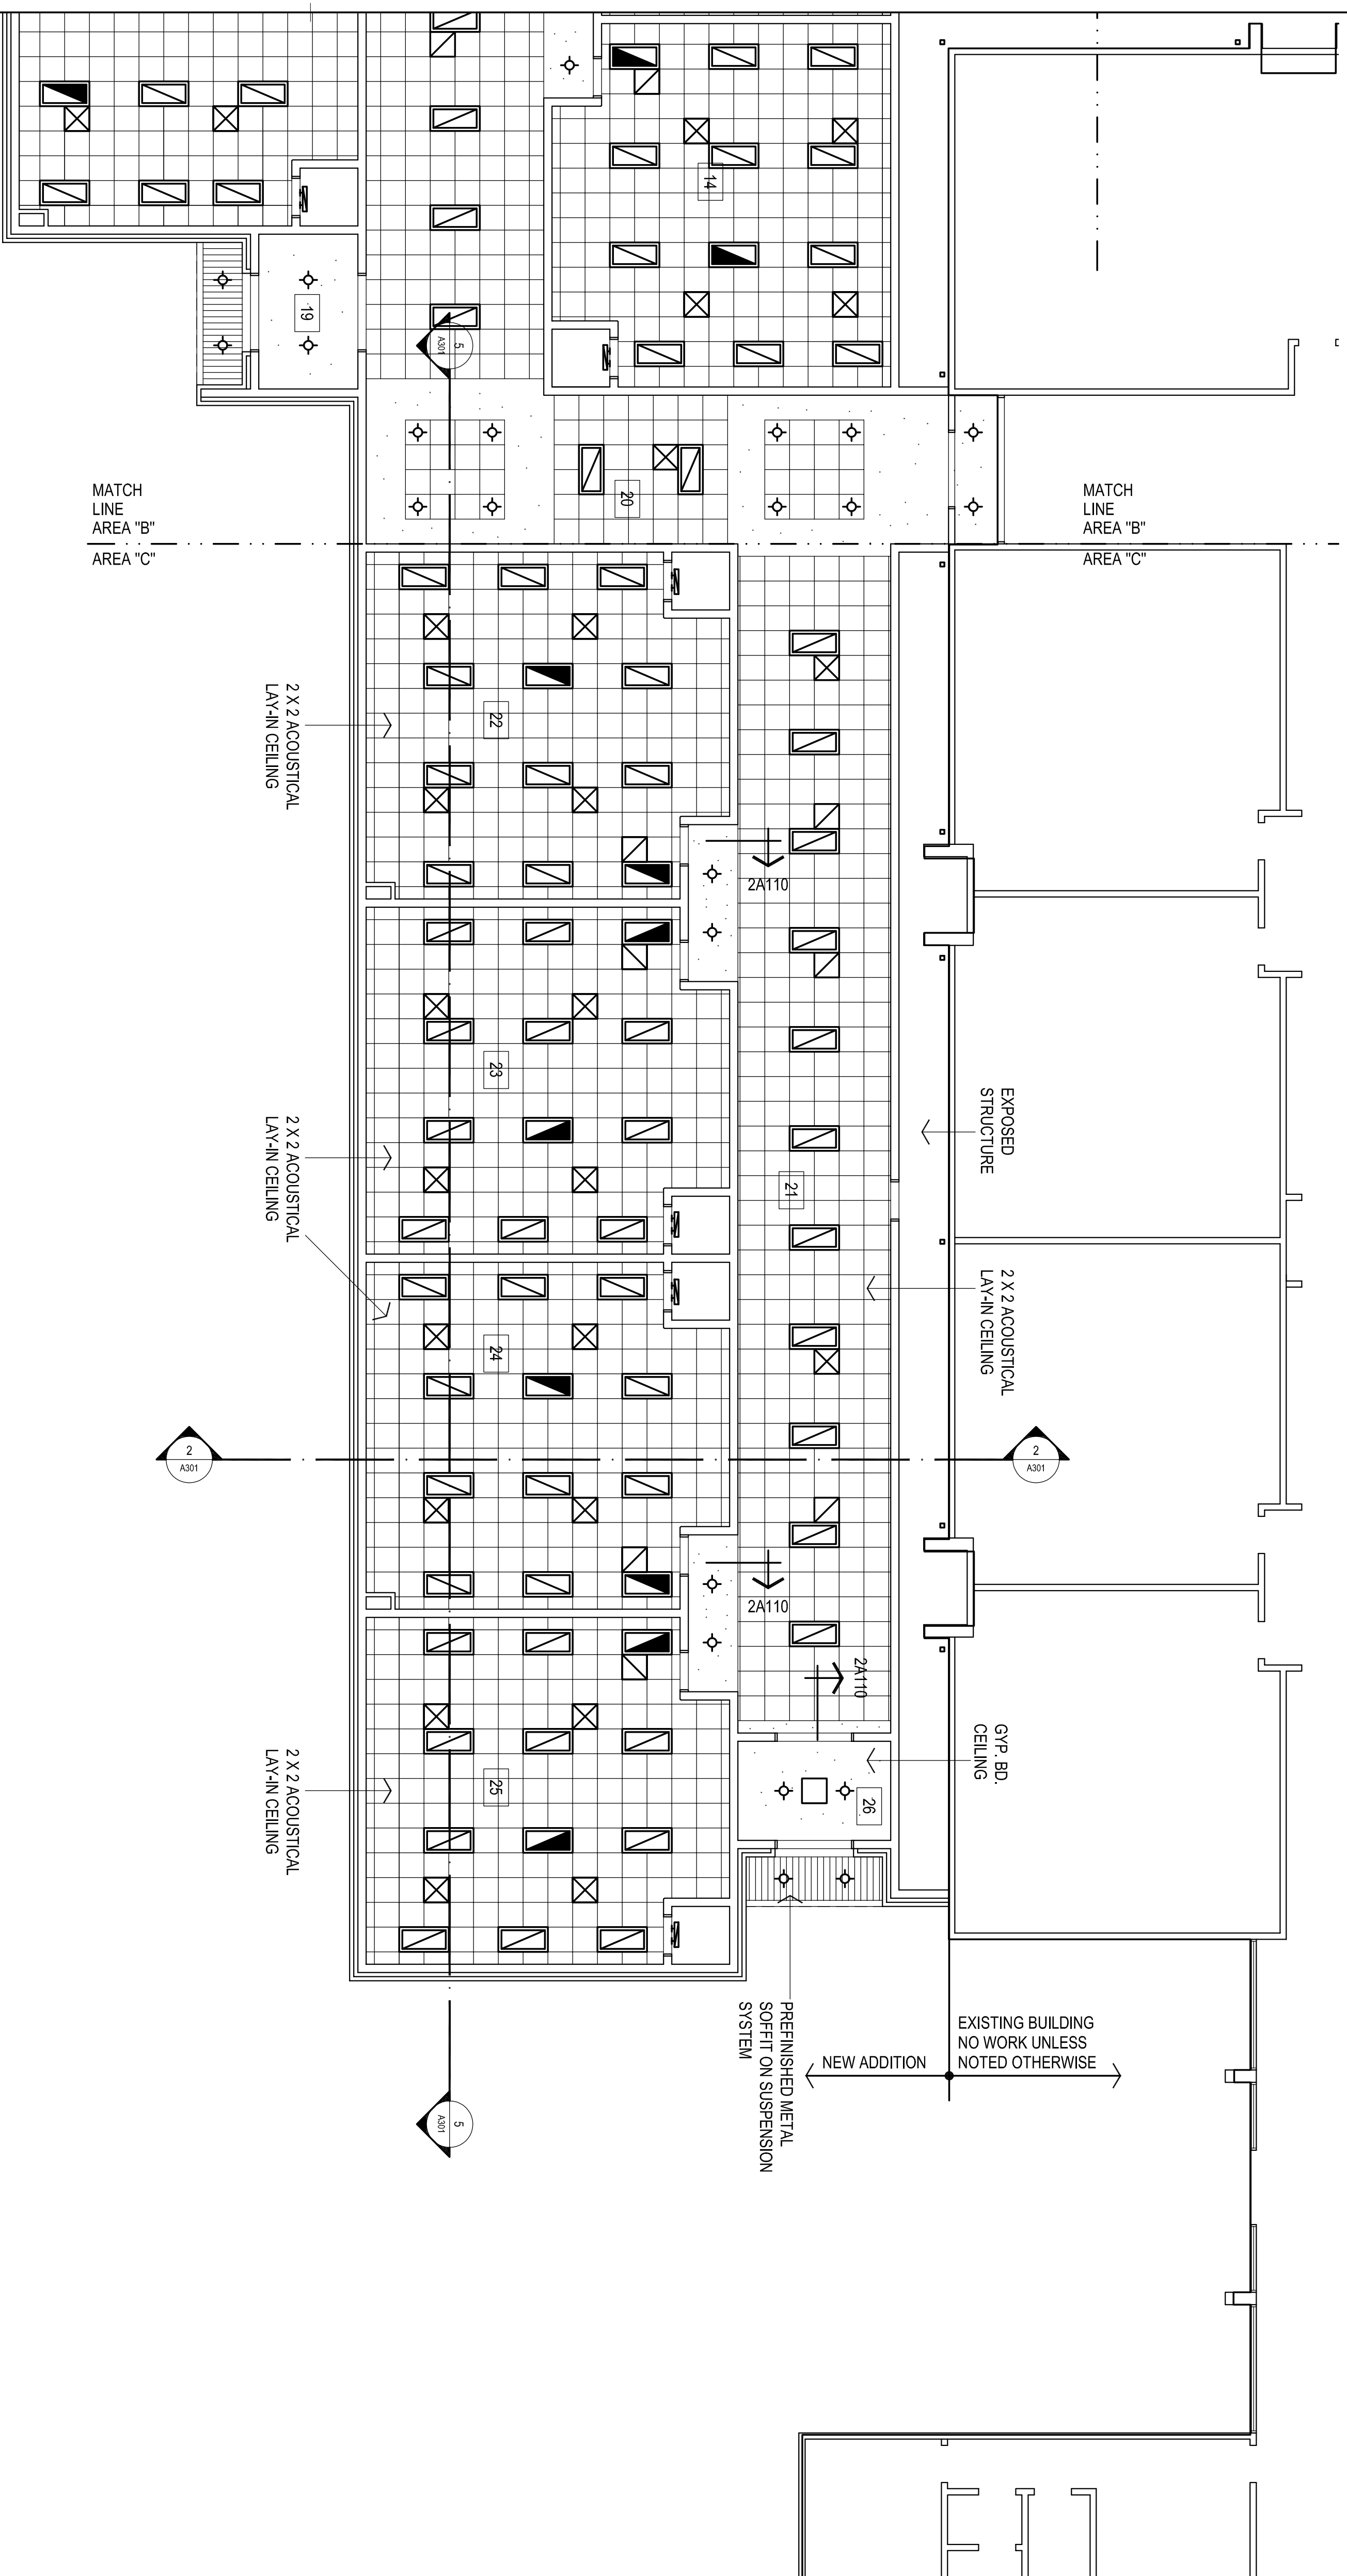


1

FLOOR PLAN - AREA "C"
1/8" = 1'-0"

MISCELLANEOUS NOTES:

1. F.E.C. - FIRE EXTINGUISHER AND CABINET
2. REFER A116, A117 & A118 FOR FLOORING FINISH LAYOUT
3. * INDICATES ROOM WALLS & RECESS WALLS
PAINTED ACCENT COLOR

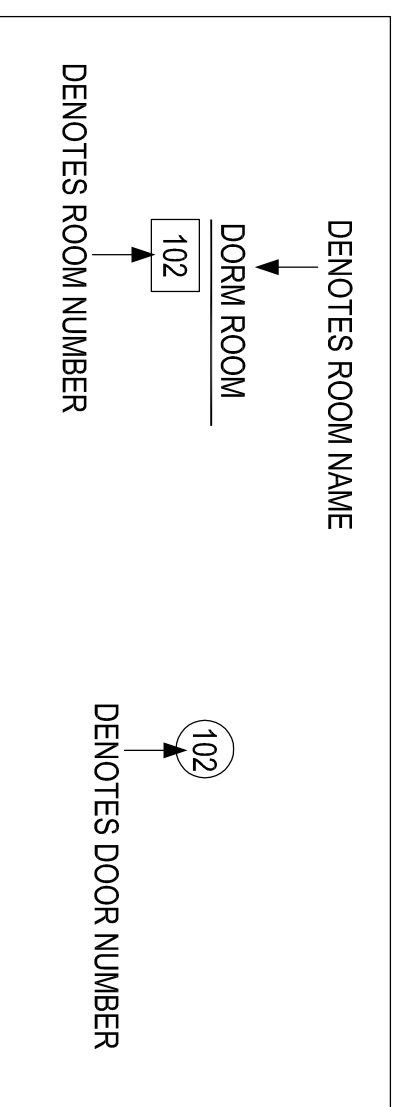

KEY PLAN

