




CS
drawn by _____
MA
checked by _____
JULY 2023
date _____
revisions _____

MOORE PUBLIC SCHOOLS
BOARD OF EDUCATION
MOORE, OKLAHOMA

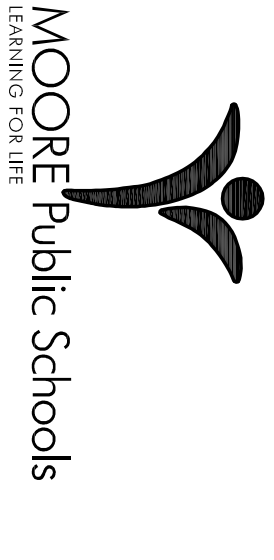

CLASSROOM ADDITION
HIGHLAND WEST
JUNIOR HIGH SCHOOL




Sheet no.

A118


LVT FLOOR PLAN
OWNERSHIP USE OF DOCUMENTS:

AGP EXPRESSLY RESERVES ITS
COPYRIGHT AND OTHER PROPERTY
RIGHTS OF ALL PLANS AND DRAWINGS
DESIGNED AND/OR PRODUCED BY
AGP. THESE PLANS AND DRAWINGS
REPRODUCED IN ANY FORM OR MANNER
WITHOUT THE EXPRESSED WRITTEN
CONSENT OF AGP.



LUXURY VINYL TILE LEGEND:

  -  ARMSTRONG LVT - NA931
COLLECTION - NATURAL CREATIONS DIAMOND 10 TECHNOLOGY MYSTIX
COLOR - CASPIAN SAND **(10)**
-  ARMSTRONG LVT - NA933
COLLECTION - NATURAL CREATIONS DIAMOND 10 TECHNOLOGY MYSTIX
DESIGN - SPETTO
COLOR - NILE NIGHT **(11)**
-  ARMSTRONG LVT - NA903
COLLECTION - NATURAL CREATIONS DIAMOND 10 TECHNOLOGY MYSTIX
DESIGN - SKYLINE
COLOR - HAWAIIAN PUNCH **(17)**

REFER TO ROOM FINISH SCHEDULE FOR ADDITIONAL LOCATIONS OF LVT

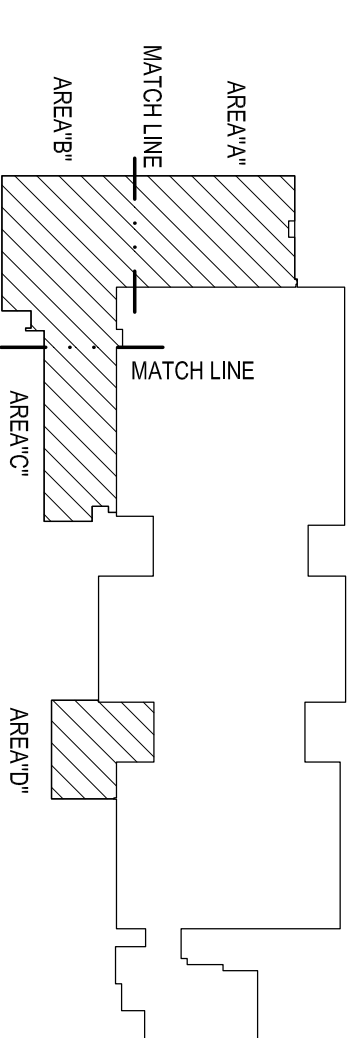

KEY PLAN

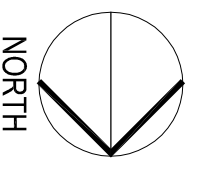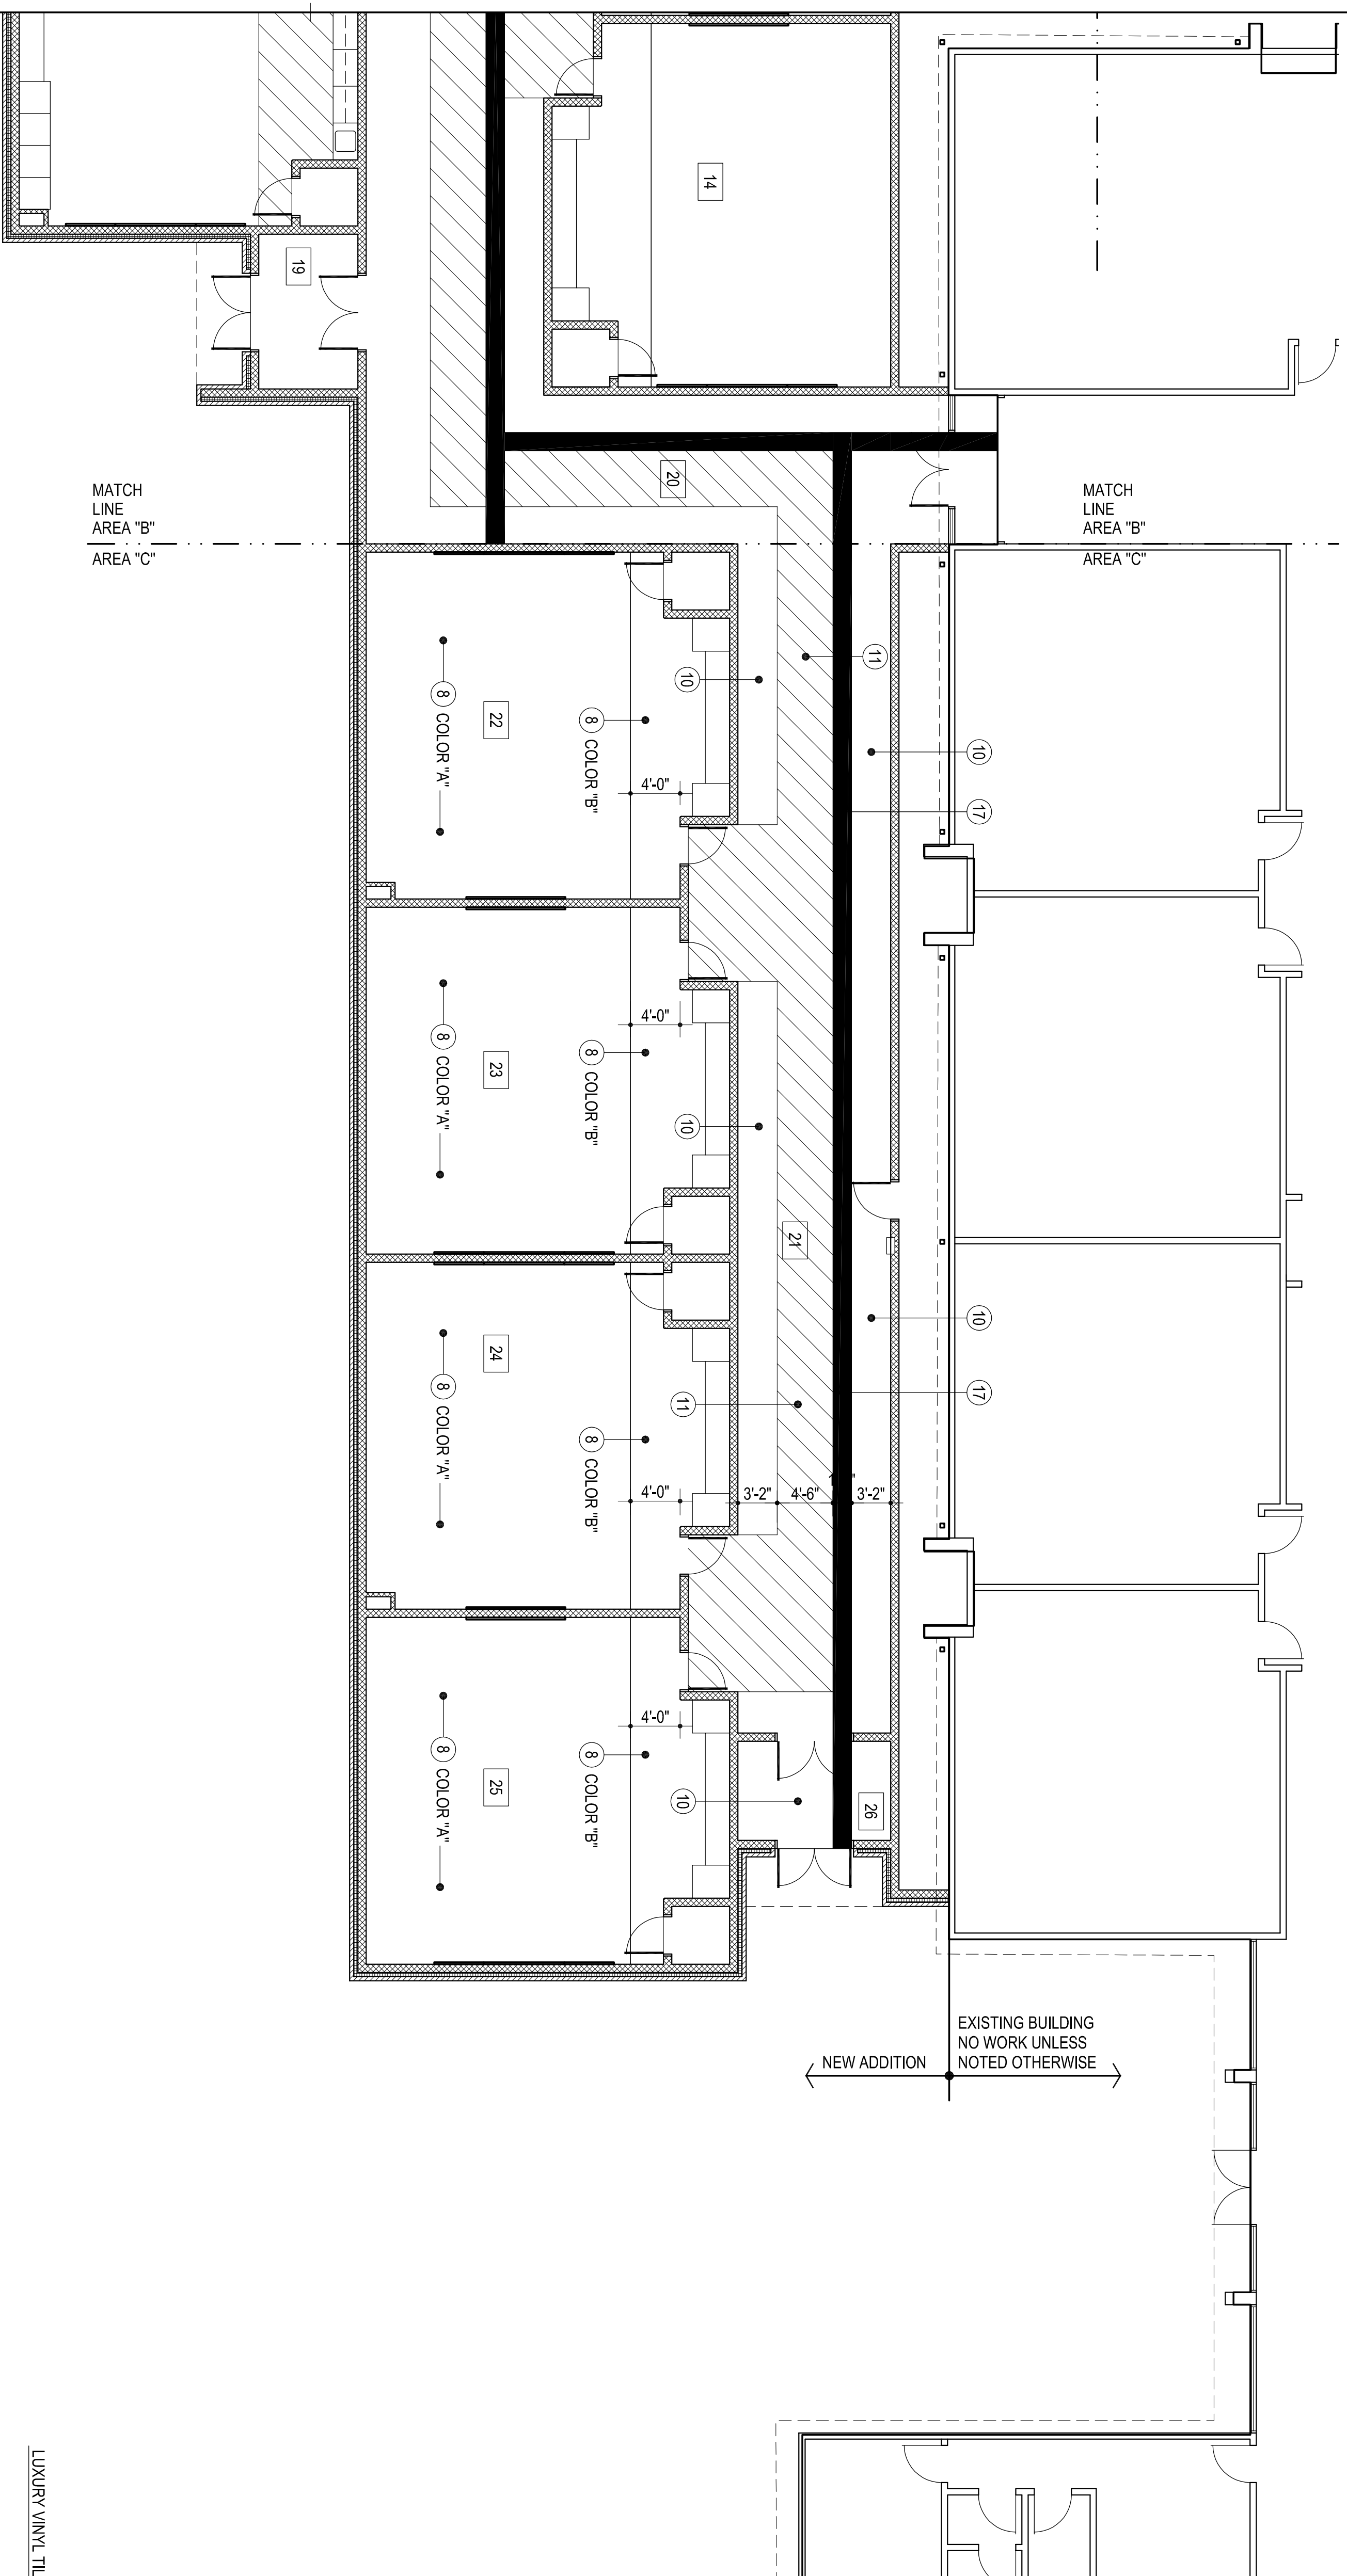

1

LVT & CARPET DIMENSION / DESIGN PLAN - AREA "C"
1/8" = 1'-0"