




CC \_\_\_\_\_  
drawn by \_\_\_\_\_  
MA \_\_\_\_\_  
checked by \_\_\_\_\_  
DATE JULY 2023  
DATE \_\_\_\_\_  
REVISIONS \_\_\_\_\_

MOORE PUBLIC SCHOOLS  
BOARD OF EDUCATION  
MOORE, OKLAHOMA




Moore Public Schools  
LEARNING FOR LIFE

CLASSROOM ADDITION  
HIGH AND WEST  
JUNIOR HIGH SCHOOL


Sheet No.

**A201**


ELEVATIONS  
OWNERSHIP USE OF DOCUMENTS:  
AGP EXPRESSLY RESERVES ITS  
COPYRIGHT AND OTHER PROPERTY  
RIGHTS OF ALL PLANS AND DRAWINGS  
DESIGNED AND/OR PRODUCED. PLANS  
REPRODUCED IN ANY FORM OR MANNER  
WITHOUT THE EXPRESSED WRITTEN  
CONSENT OF AGP.

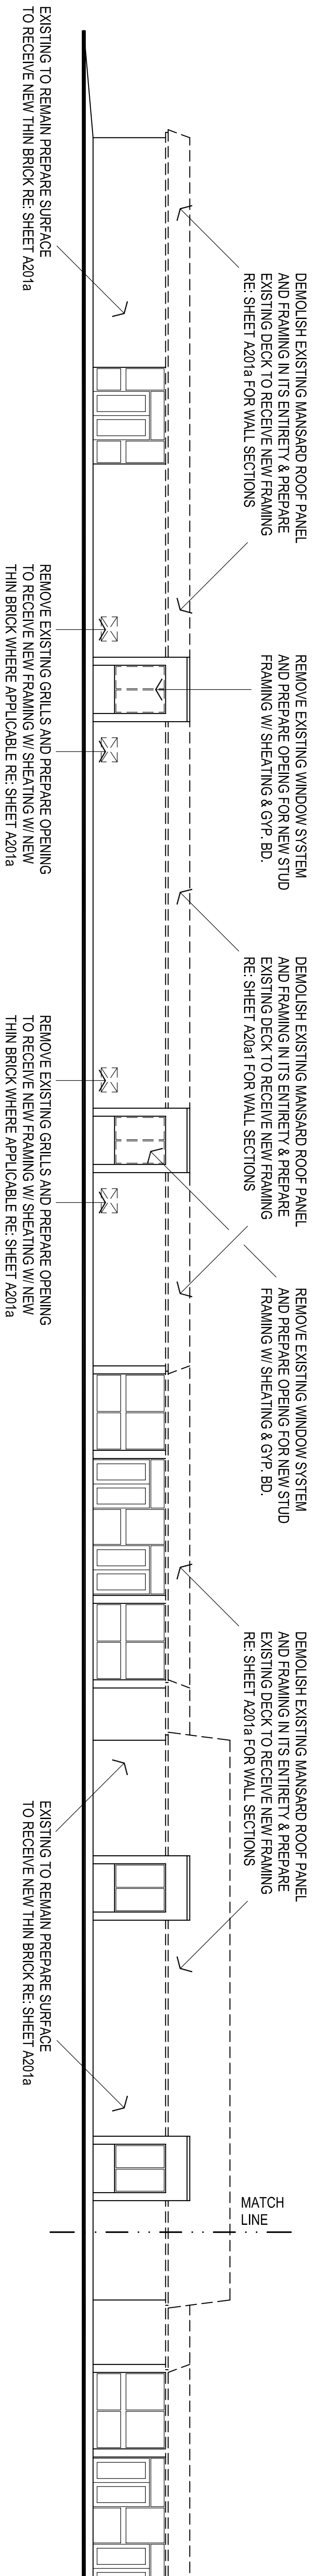


**1**  
EAST ELEVATION DEMOLITION  
3/32" = 1'-0"

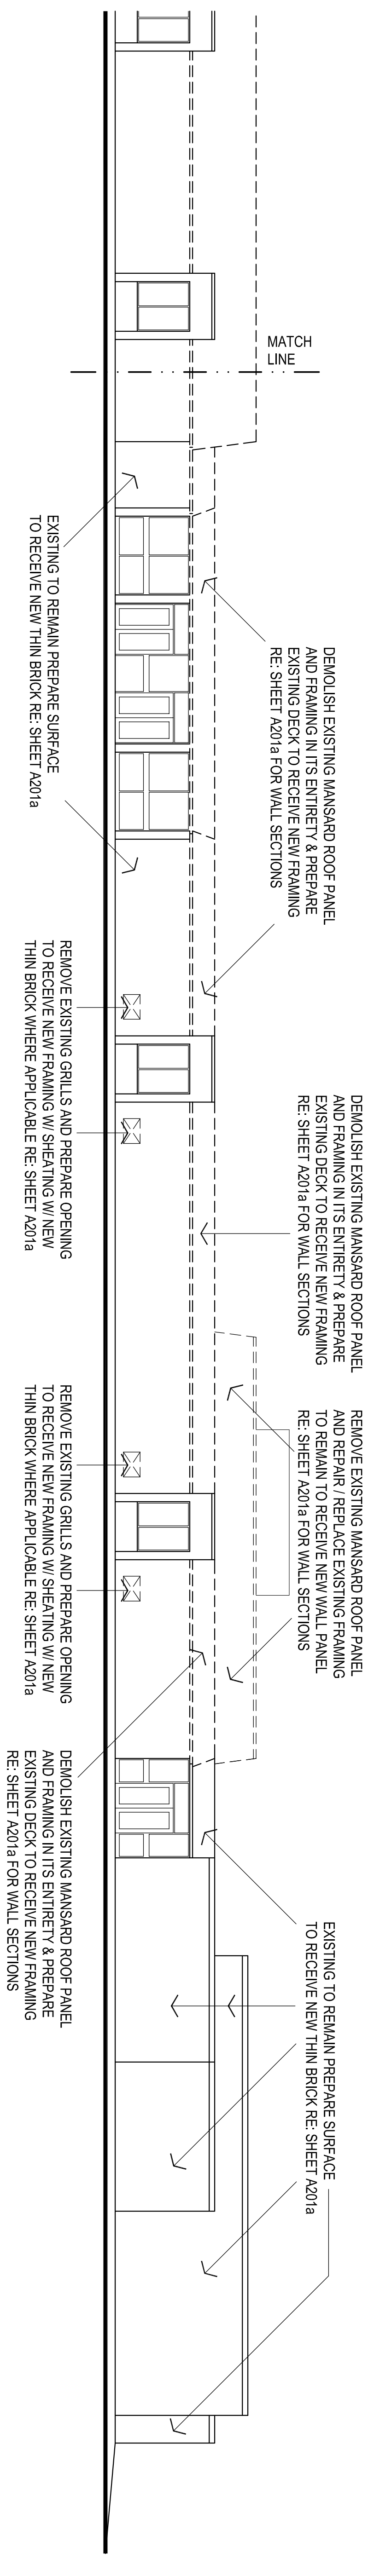

**1**  
EAST ELEVATION DEMOLITION - CONT.  
3/32" = 1'-0"

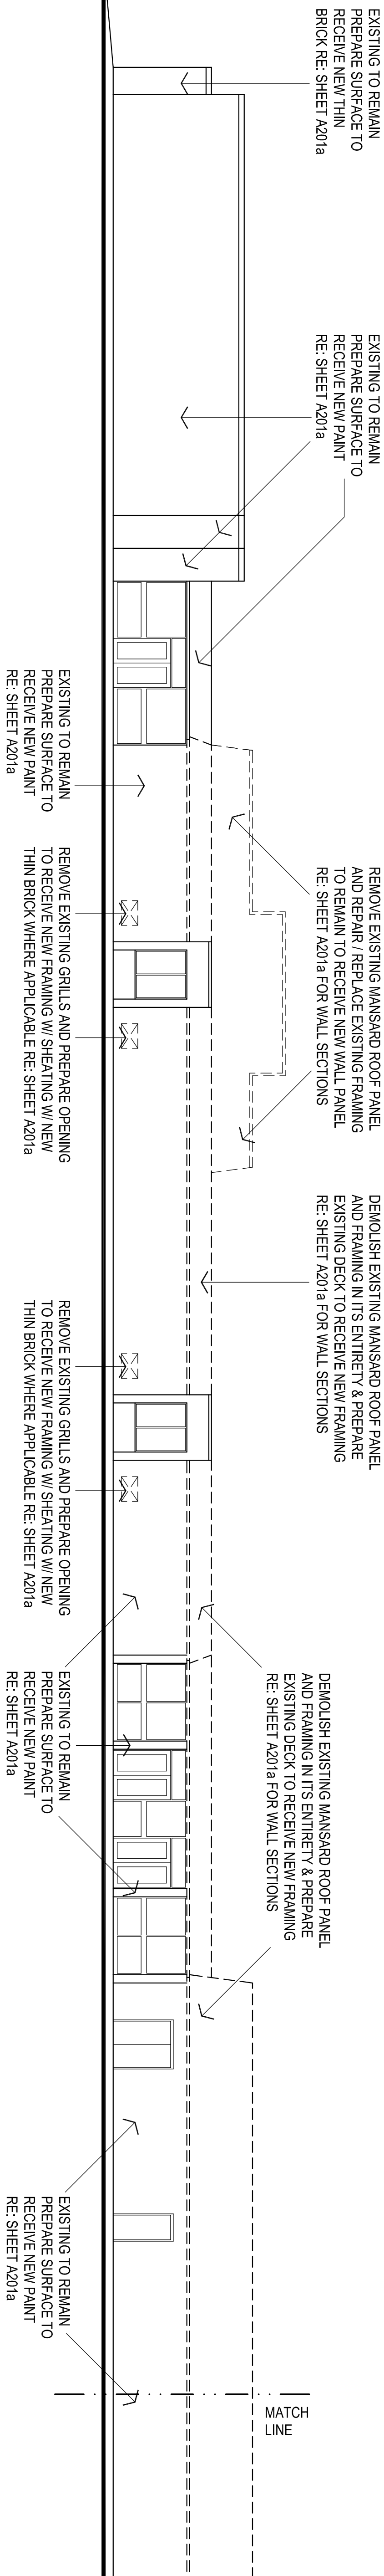

**2**  
WEST ELEVATION DEMOLITION  
3/32" = 1'-0"

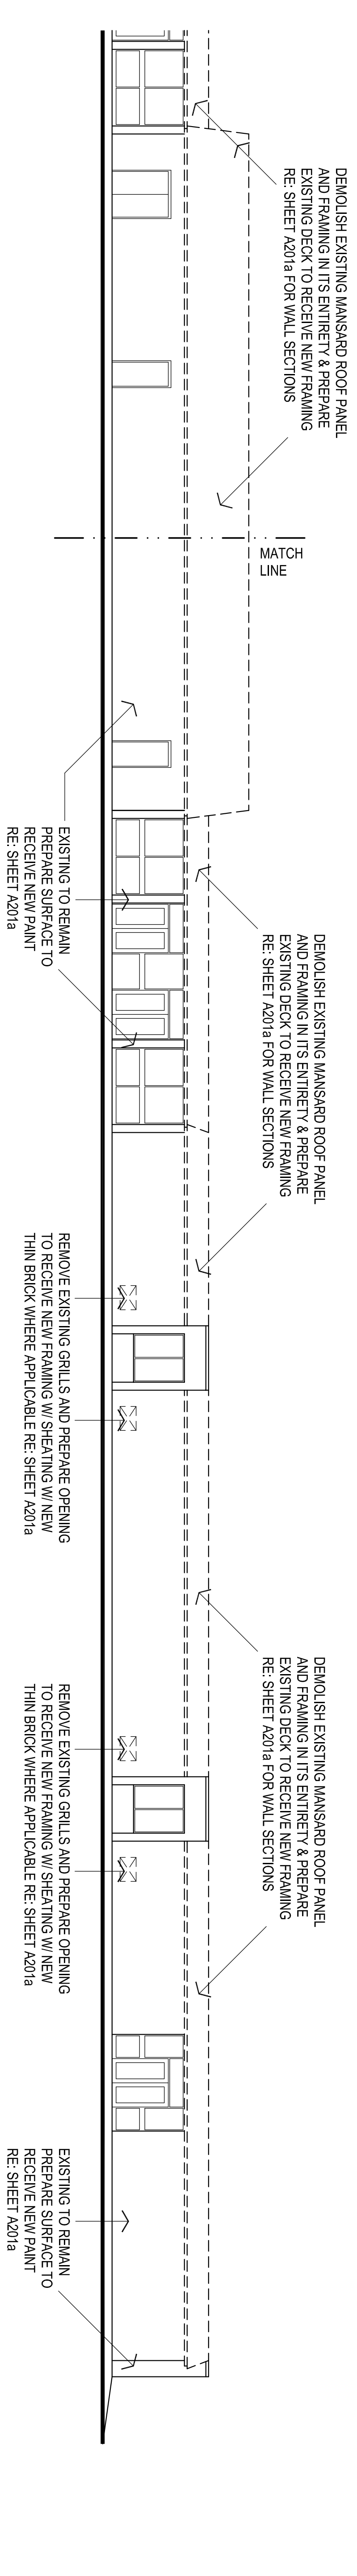

**2**  
WEST ELEVATION DEMOLITION - CONT.  
3/32" = 1'-0"