


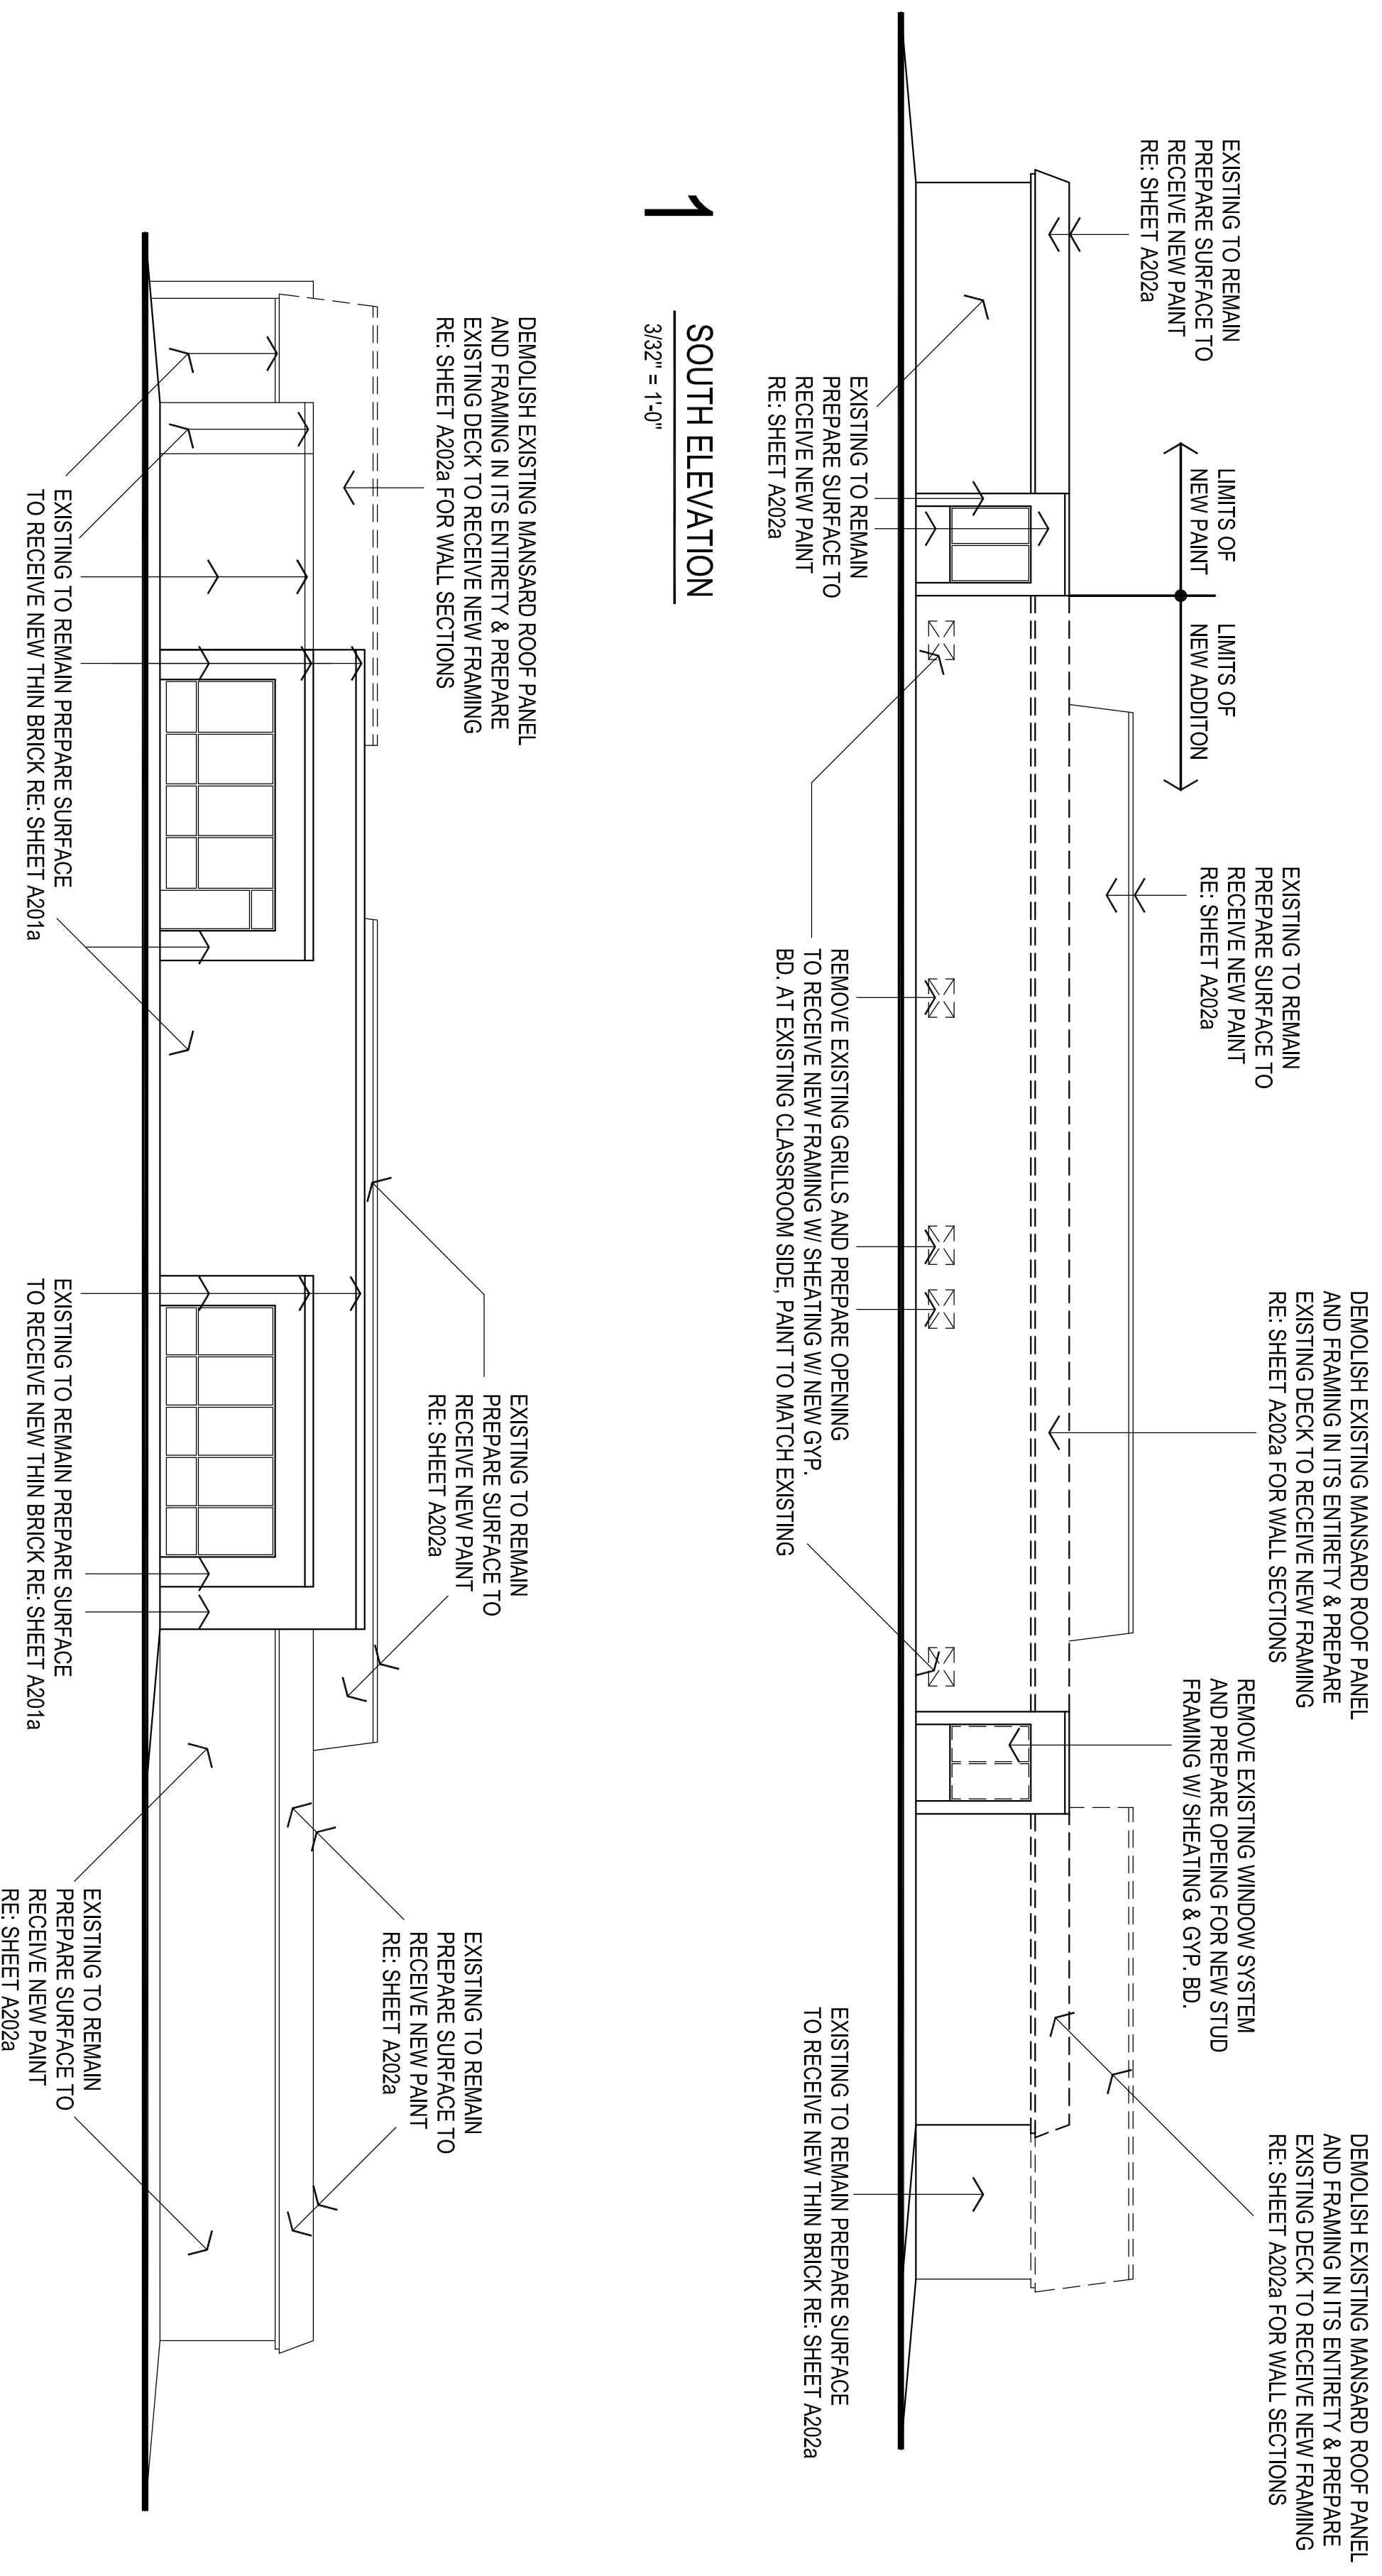

CS
drawn by _____
MA
checked by _____
JULY 2023
date _____
revisions _____

1
SOUTH ELEVATION

3/32" = 1'-0"



2
NORTH ELEVATION

3/32" = 1'-0"

