

ALTERNATE #1

GENERAL NOTE:

1. PAINT ALL EXISTING H.M. DOORS & FRAMES COLOR (4)
2. PAINT ALL EXISTING WINDOW FRAMES COLOR (4)

201 N. BROADWAY
SUITE 210
MOORE, OK. 73160
405.735.3477
AGP@theACGP.net
www.theACGP.net

AGP
the Abla Griffin
Partnership L.L.C.

CEDAR CREEK
CIVIL

KFC ENGINEERING
STRUCTURAL

SALAS ORREN
MECHANICAL/ELECTRICAL



CG
drawn by _____
MA
checked by _____
JULY 2023
dbs
revisions _____

MOORE PUBLIC SCHOOLS
BOARD OF EDUCATION
MOORE, OKLAHOMA




CLASSROOM ADDITION
HIGHLAND WEST
JUNIOR HIGH SCHOOL


ELEVATIONS
A203

OWNERSHIP USE OF DOCUMENTS:
AGP EXPRESSLY RESERVES ITS
RIGHTS OF ALL PLANS AND DRAWINGS
DESIGNED AND/OR PRODUCED. PLANS
AND DRAWINGS ARE NOT TO BE
REPRODUCED IN ANY FORM OR MANNER
WITHOUT THE EXPRESSED WRITTEN
CONSENT OF AGP.


1
NORTH ELEVATION
1/8" = 1'-0"

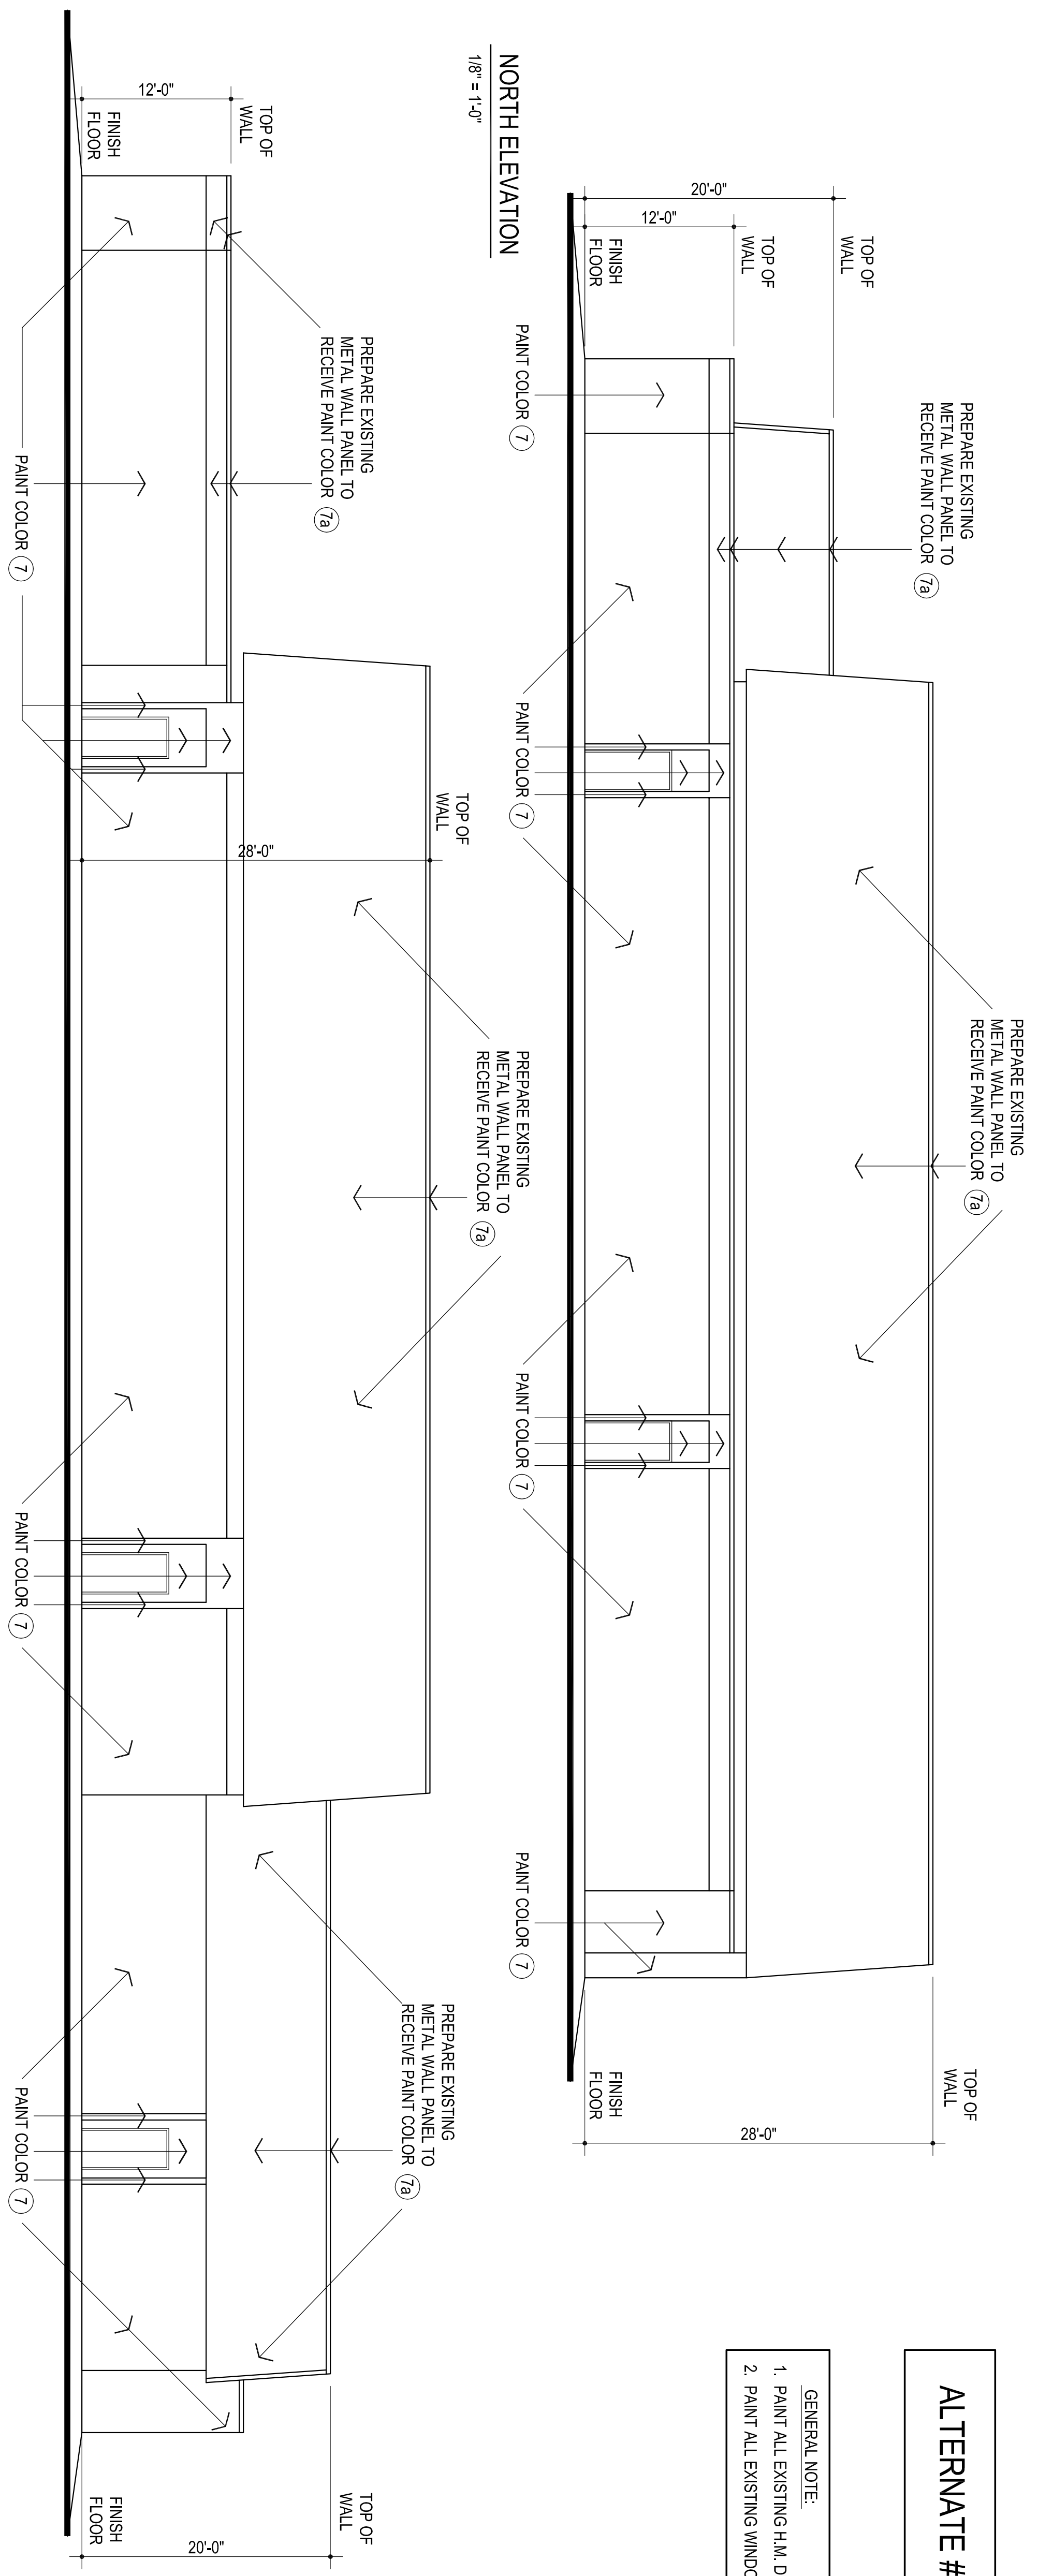

2
WEST ELEVATION
1/8" = 1'-0"

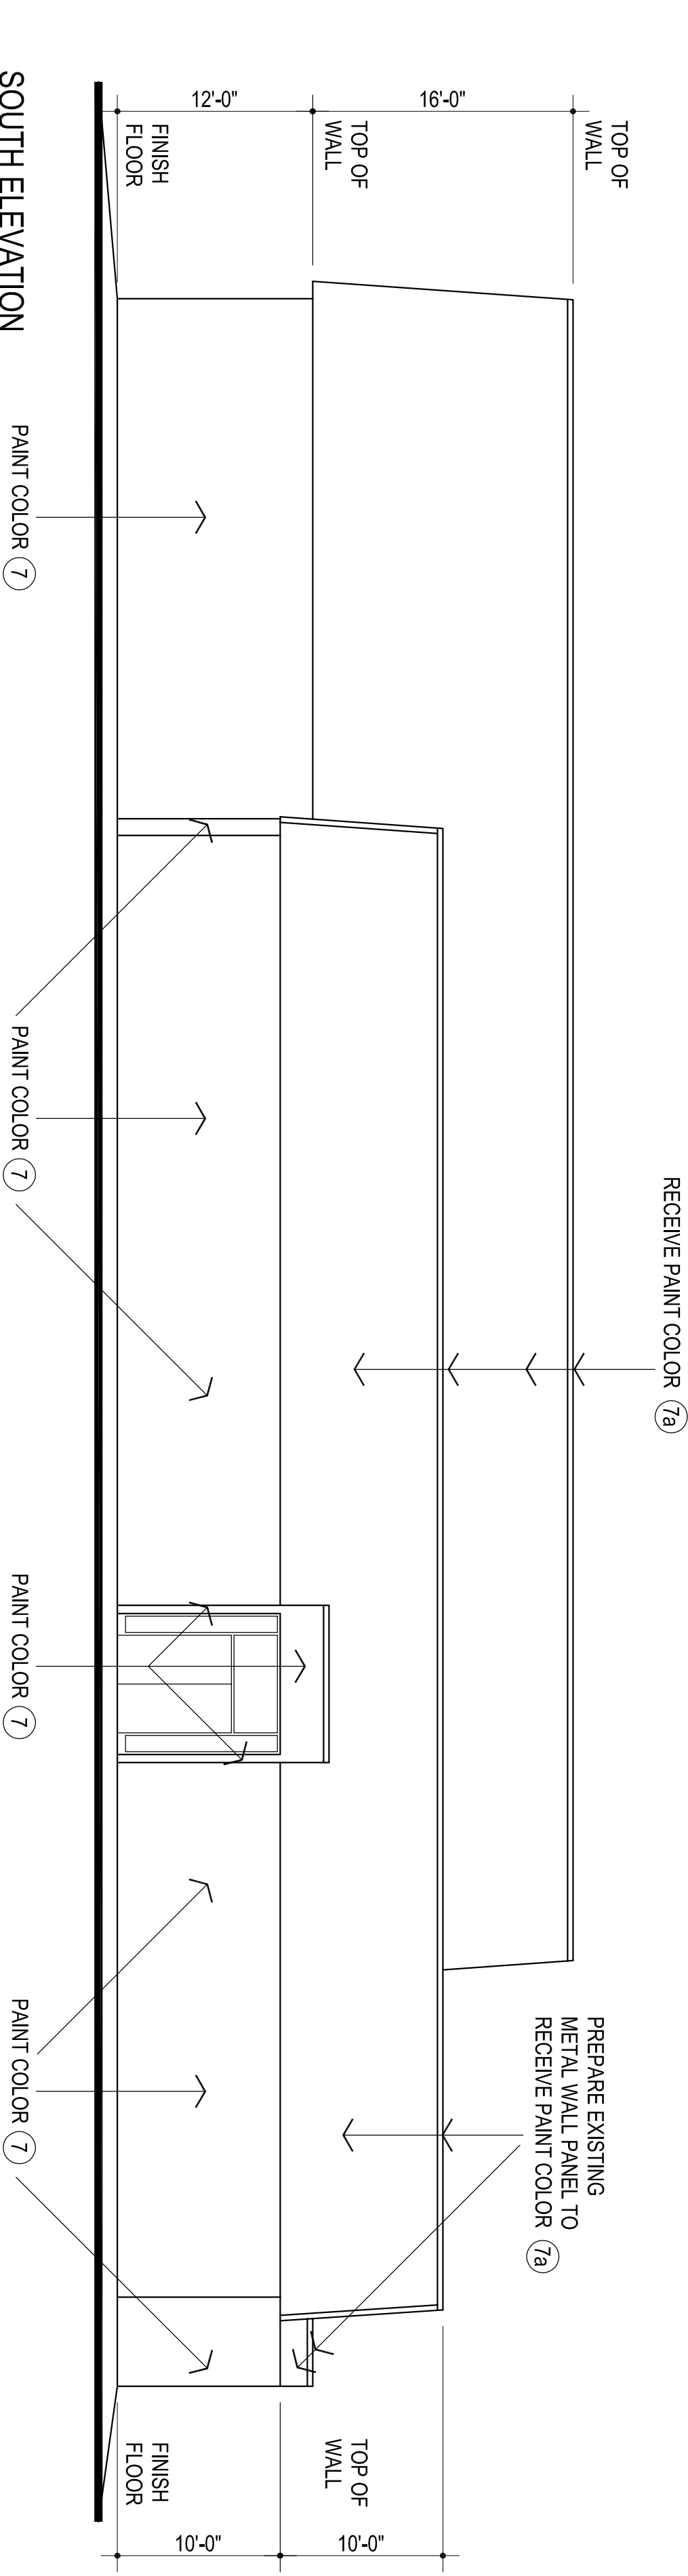

3
SOUTH ELEVATION
1/8" = 1'-0"

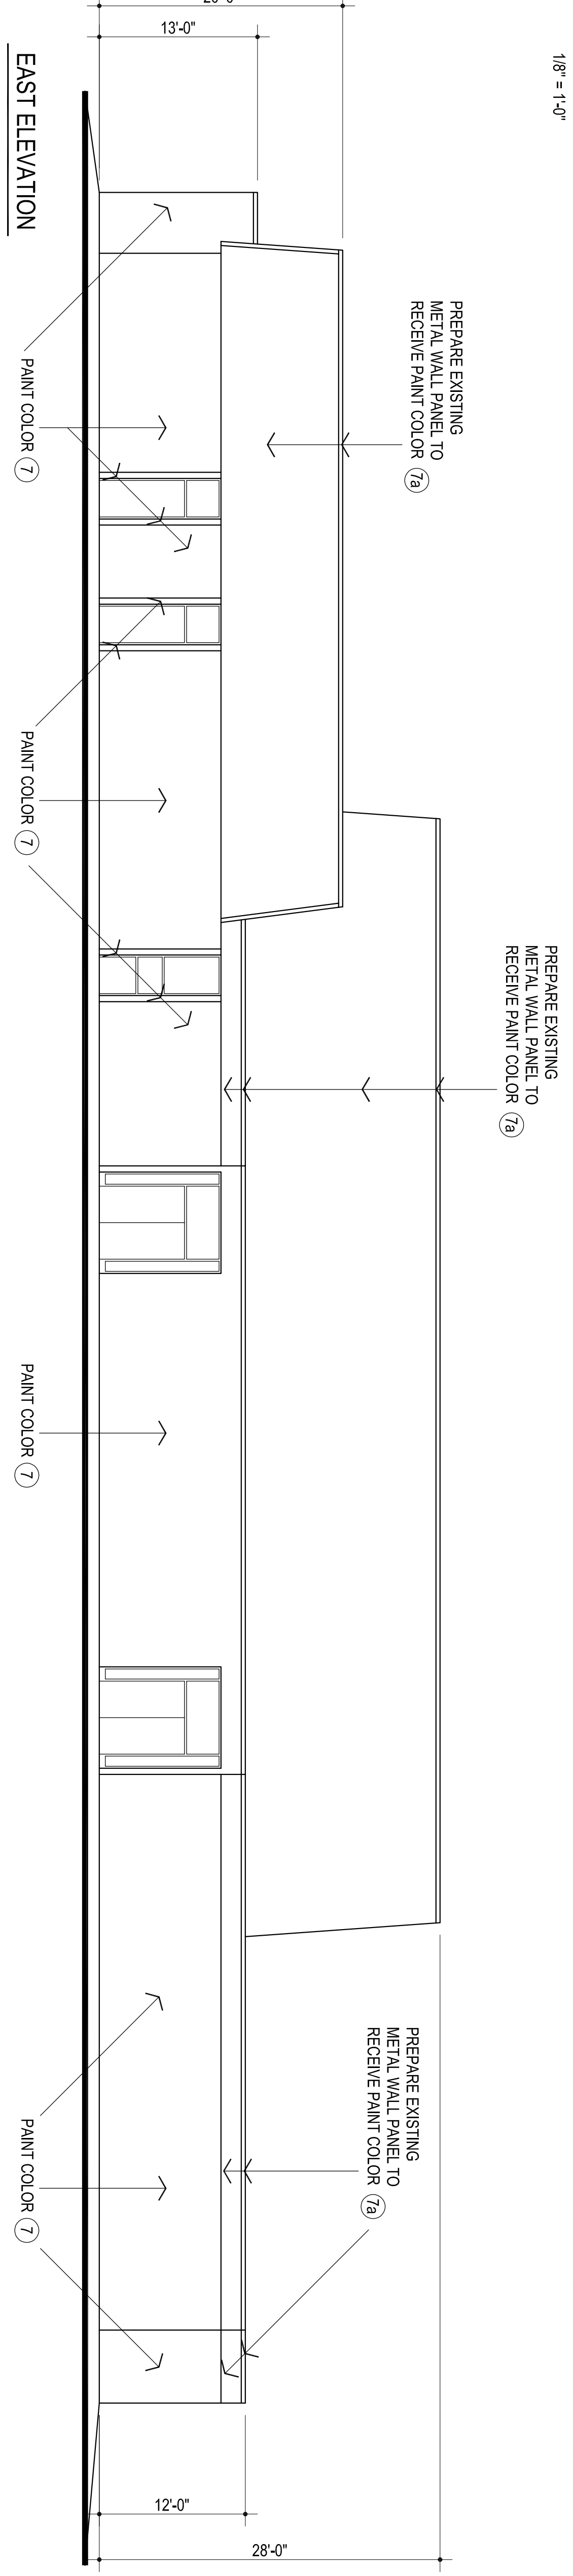

4
EAST ELEVATION
1/8" = 1'-0"

