



7/31/23

CS _____
drawn by _____
MA _____
checked by _____
JULY 2023 _____
date _____
revisions _____

MOORE PUBLIC SCHOOLS
BOARD OF EDUCATION
MOORE, OKLAHOMA

MOORE Public Schools
LEARNING FOR LIFE



CLASSROOM ADDITION
HIGHLAND WEST
JUNIOR HIGH SCHOOL

Sheet No.

A304

WALL SECTIONS
OWNERSHIP USE OF DOCUMENTS:

AGP EXPRESSLY RESERVES ITS
COPYRIGHT AND OTHER PROPERTY
RIGHTS OF ALL PLANS AND DRAWINGS
ISSUED AND FOR ANY REASON TO BE
REPRODUCED IN ANY FORM OR MANNER
WITHOUT THE EXPRESSED WRITTEN
CONSENT OF AGP.

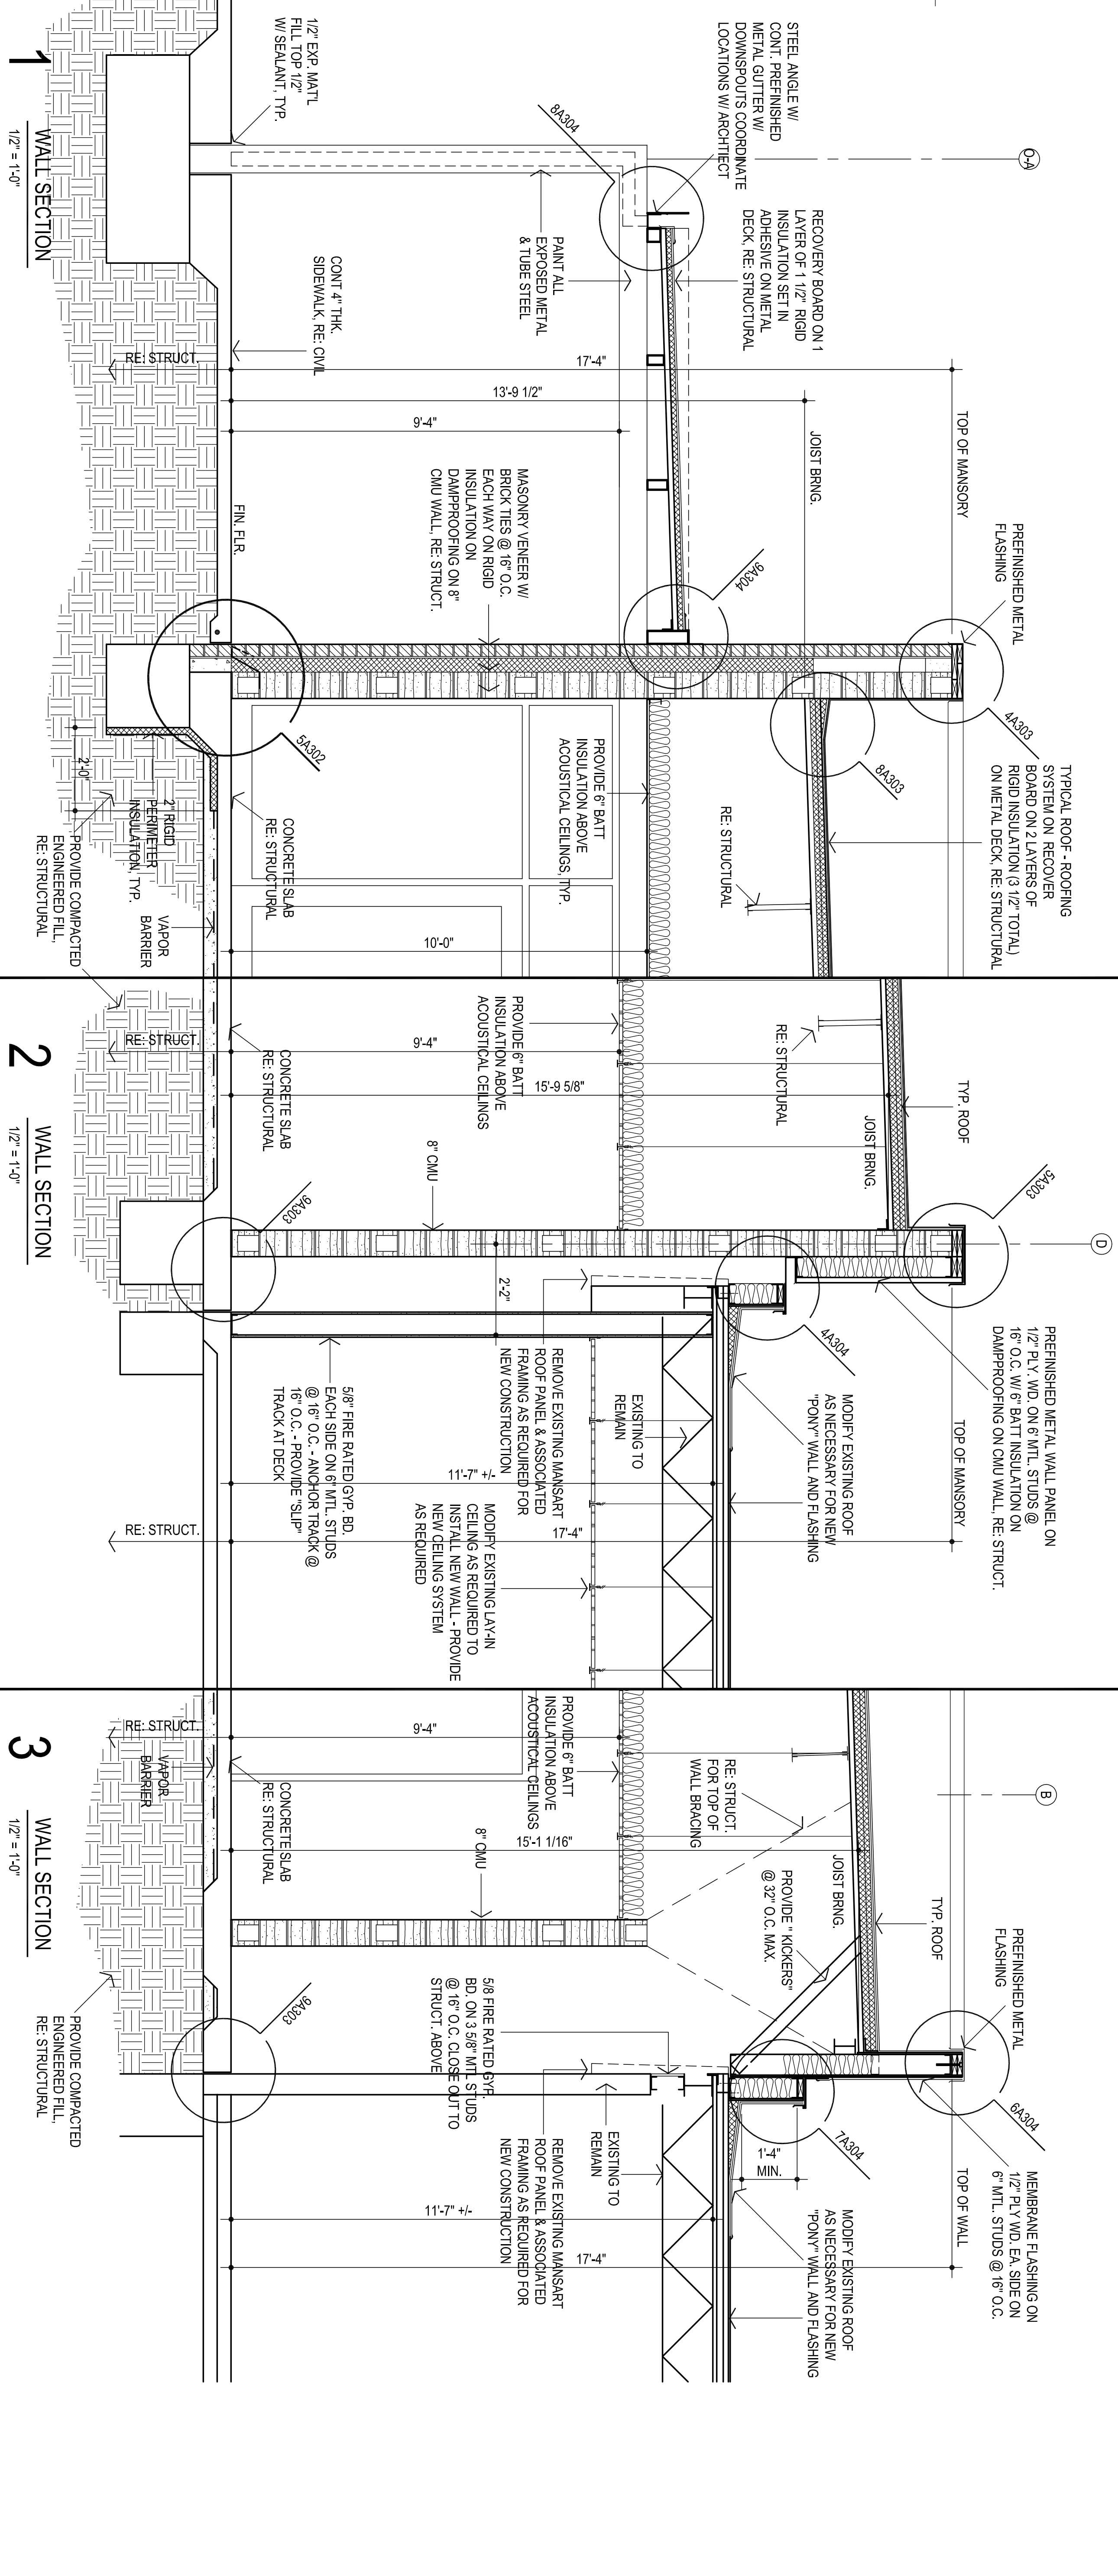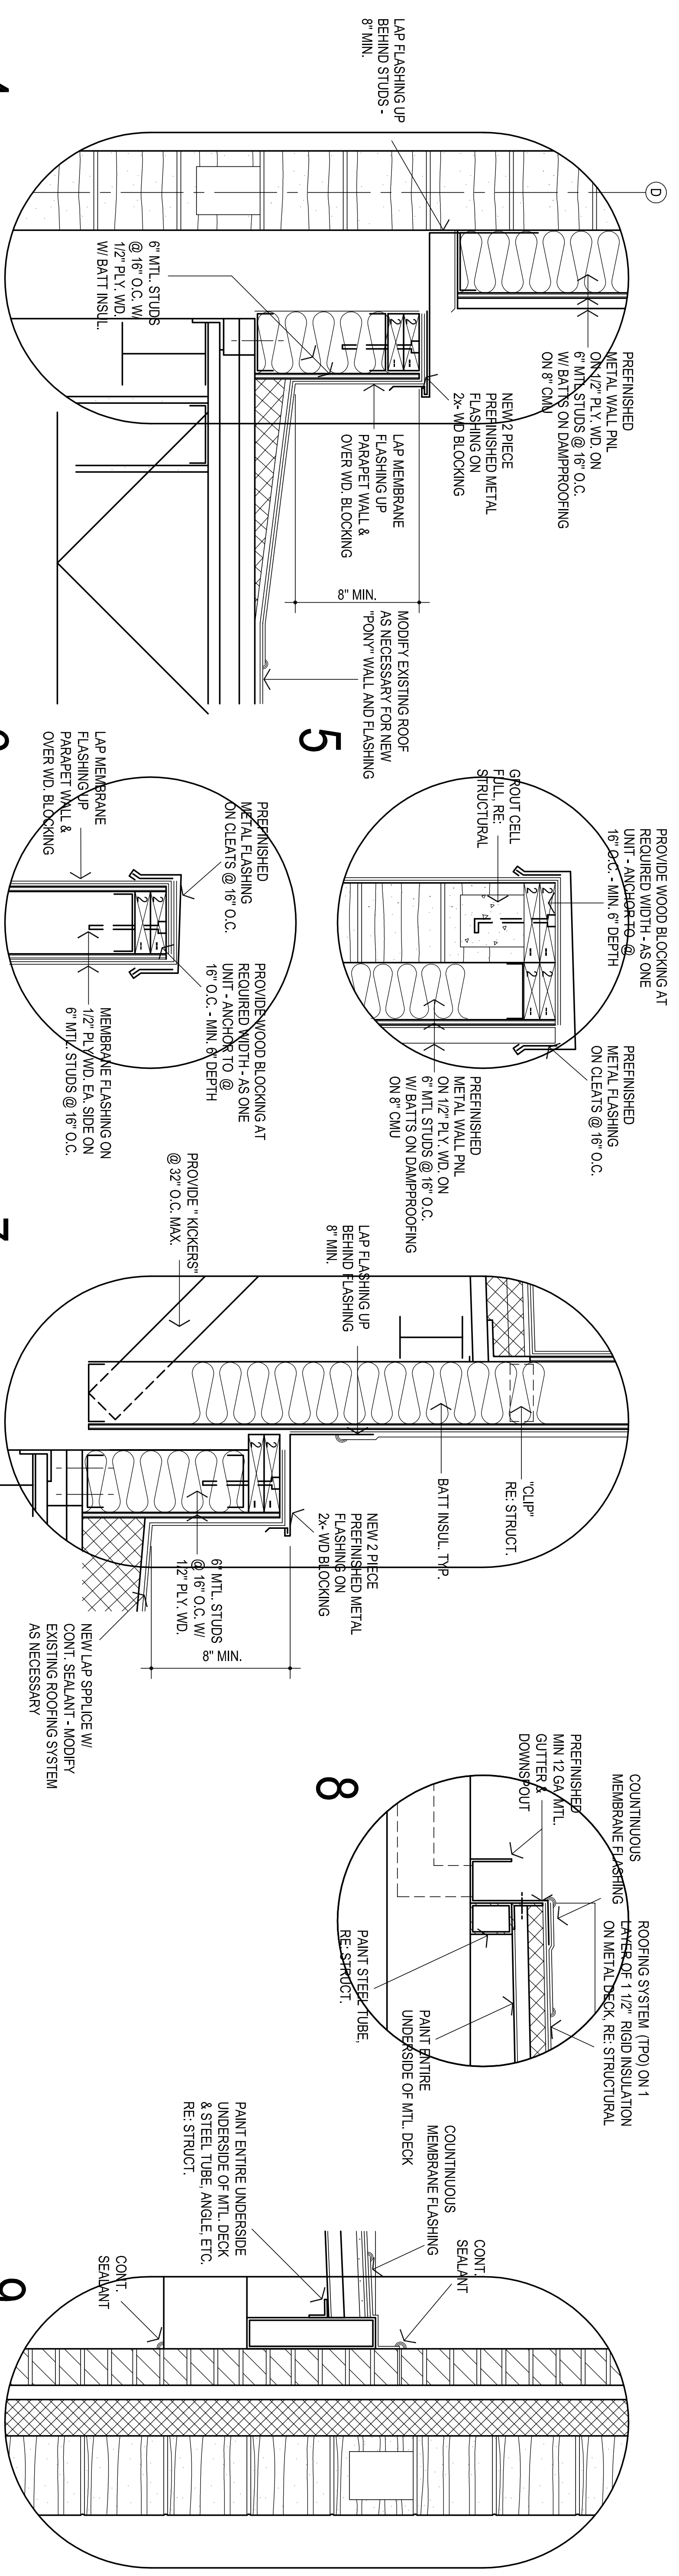

1 WALL SECTION 1/2" = 1'-0"
2 WALL SECTION 1/2" = 1'-0"
3 WALL SECTION 1/2" = 1'-0"