




CS  
drawn by  
MA  
checked by  
OCTOBER 2022  
date  
revisions

MOORE PUBLIC SCHOOLS  
BOARD OF EDUCATION  
MOORE, OKLAHOMA

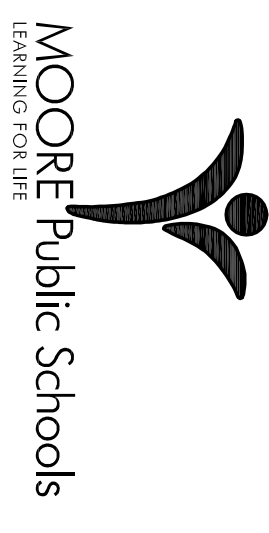

NEW ADDITION  
KELLEY ELEMENTARY  
SCHOOL


Sheet No.

## C300

GRADING / PAVING PLAN

OWNERSHIP USE OF DOCUMENTS:

AGP EXPRESSLY RESERVES ITS  
COPYRIGHT AND OTHER PROPERTY  
RIGHTS OF ALL PLANS AND DRAWINGS  
DESIGNED AND/OR PRODUCED BY  
AGP AND ITS AFFILIATES. ANY  
REPRODUCTION IN ANY FORM OR MANNER  
WITHOUT THE EXPRESSED WRITTEN  
CONSENT OF AGP.

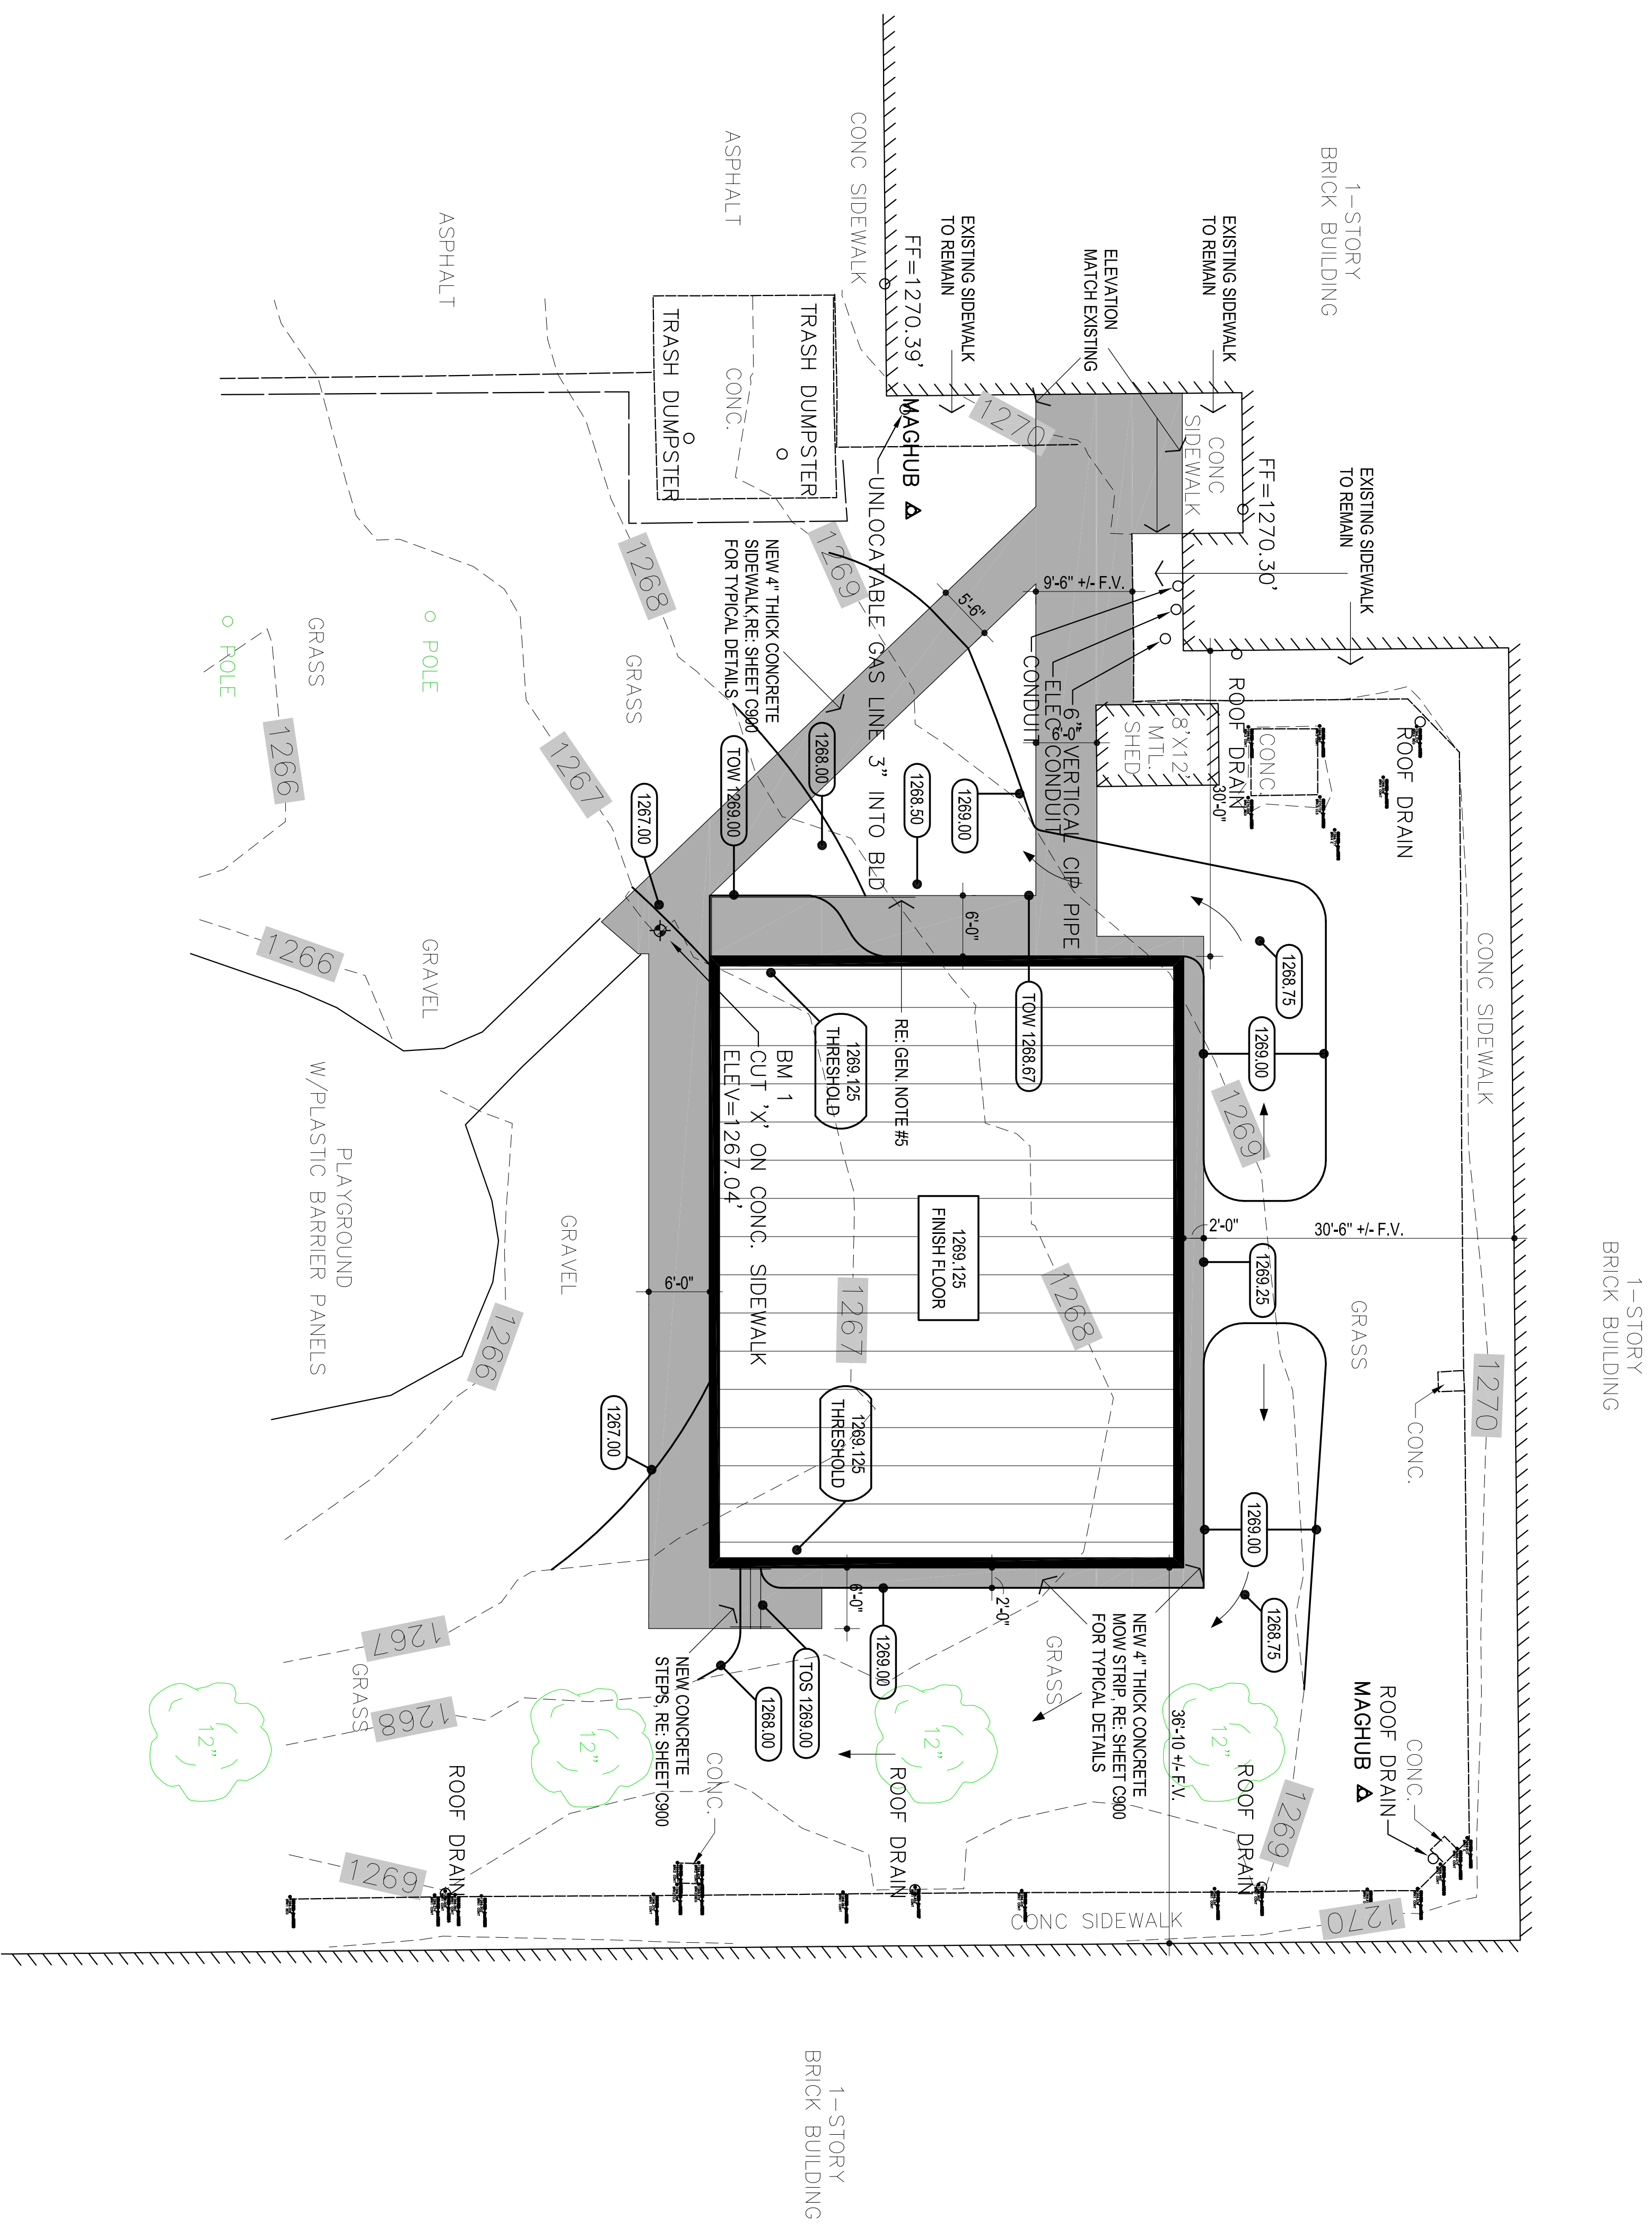

GENERAL NOTES:

1. INDICATES DIRECTION OF WATER FLOW  
PROVIDE POSITIVE DRAINAGE AWAY FROM EXISTING  
BUILDINGS / STRUCTURES
2. NEW CONCRETE SIDEWALK SHALL NOT EXCEED 2% CROSS SLOPE
3. PROVIDE SEALANT AT ALL JOINTS. RE: SHEET C900
4. PROVIDE RUBBED FINISH ON ALL EXPOSED CONC. SURFACES
5. COORDINATE HANDRAIL LENGTH BETWEEN NEW AWNING POSTS. RE: SHEET C900
6. PROVIDE NEW SOD AT ALL DISTURBED AREAS

GRADING / PAVING PLAN  
1"  
1"=10'-0"

