



3/14/24

CG  
drawn by  
MA  
checked by  
MARCO 2024  
0808  
revisions

MOORE PUBLIC SCHOOLS  
BOARD OF EDUCATION  
MOORE, OKLAHOMA



HVAC REPLACEMENT  
KINGSGATE  
ELEMENTARY SCHOOL


Sheet No.

# A101


OWNERSHIP USE OF DOCUMENTS:

AGP EXPRESSLY RESERVES ITS  
COPYRIGHT AND OTHER PROPERTY  
RIGHTS OF ALL PLANS AND DRAWINGS  
DESIGNED AND/OR PRODUCED BY AGP.  
REPRODUCTION OR TRANSMISSION  
WITHOUT THE EXPRESSED WRITTEN  
CONSENT OF AGP.

AREA TO  
RECEIVE WORK

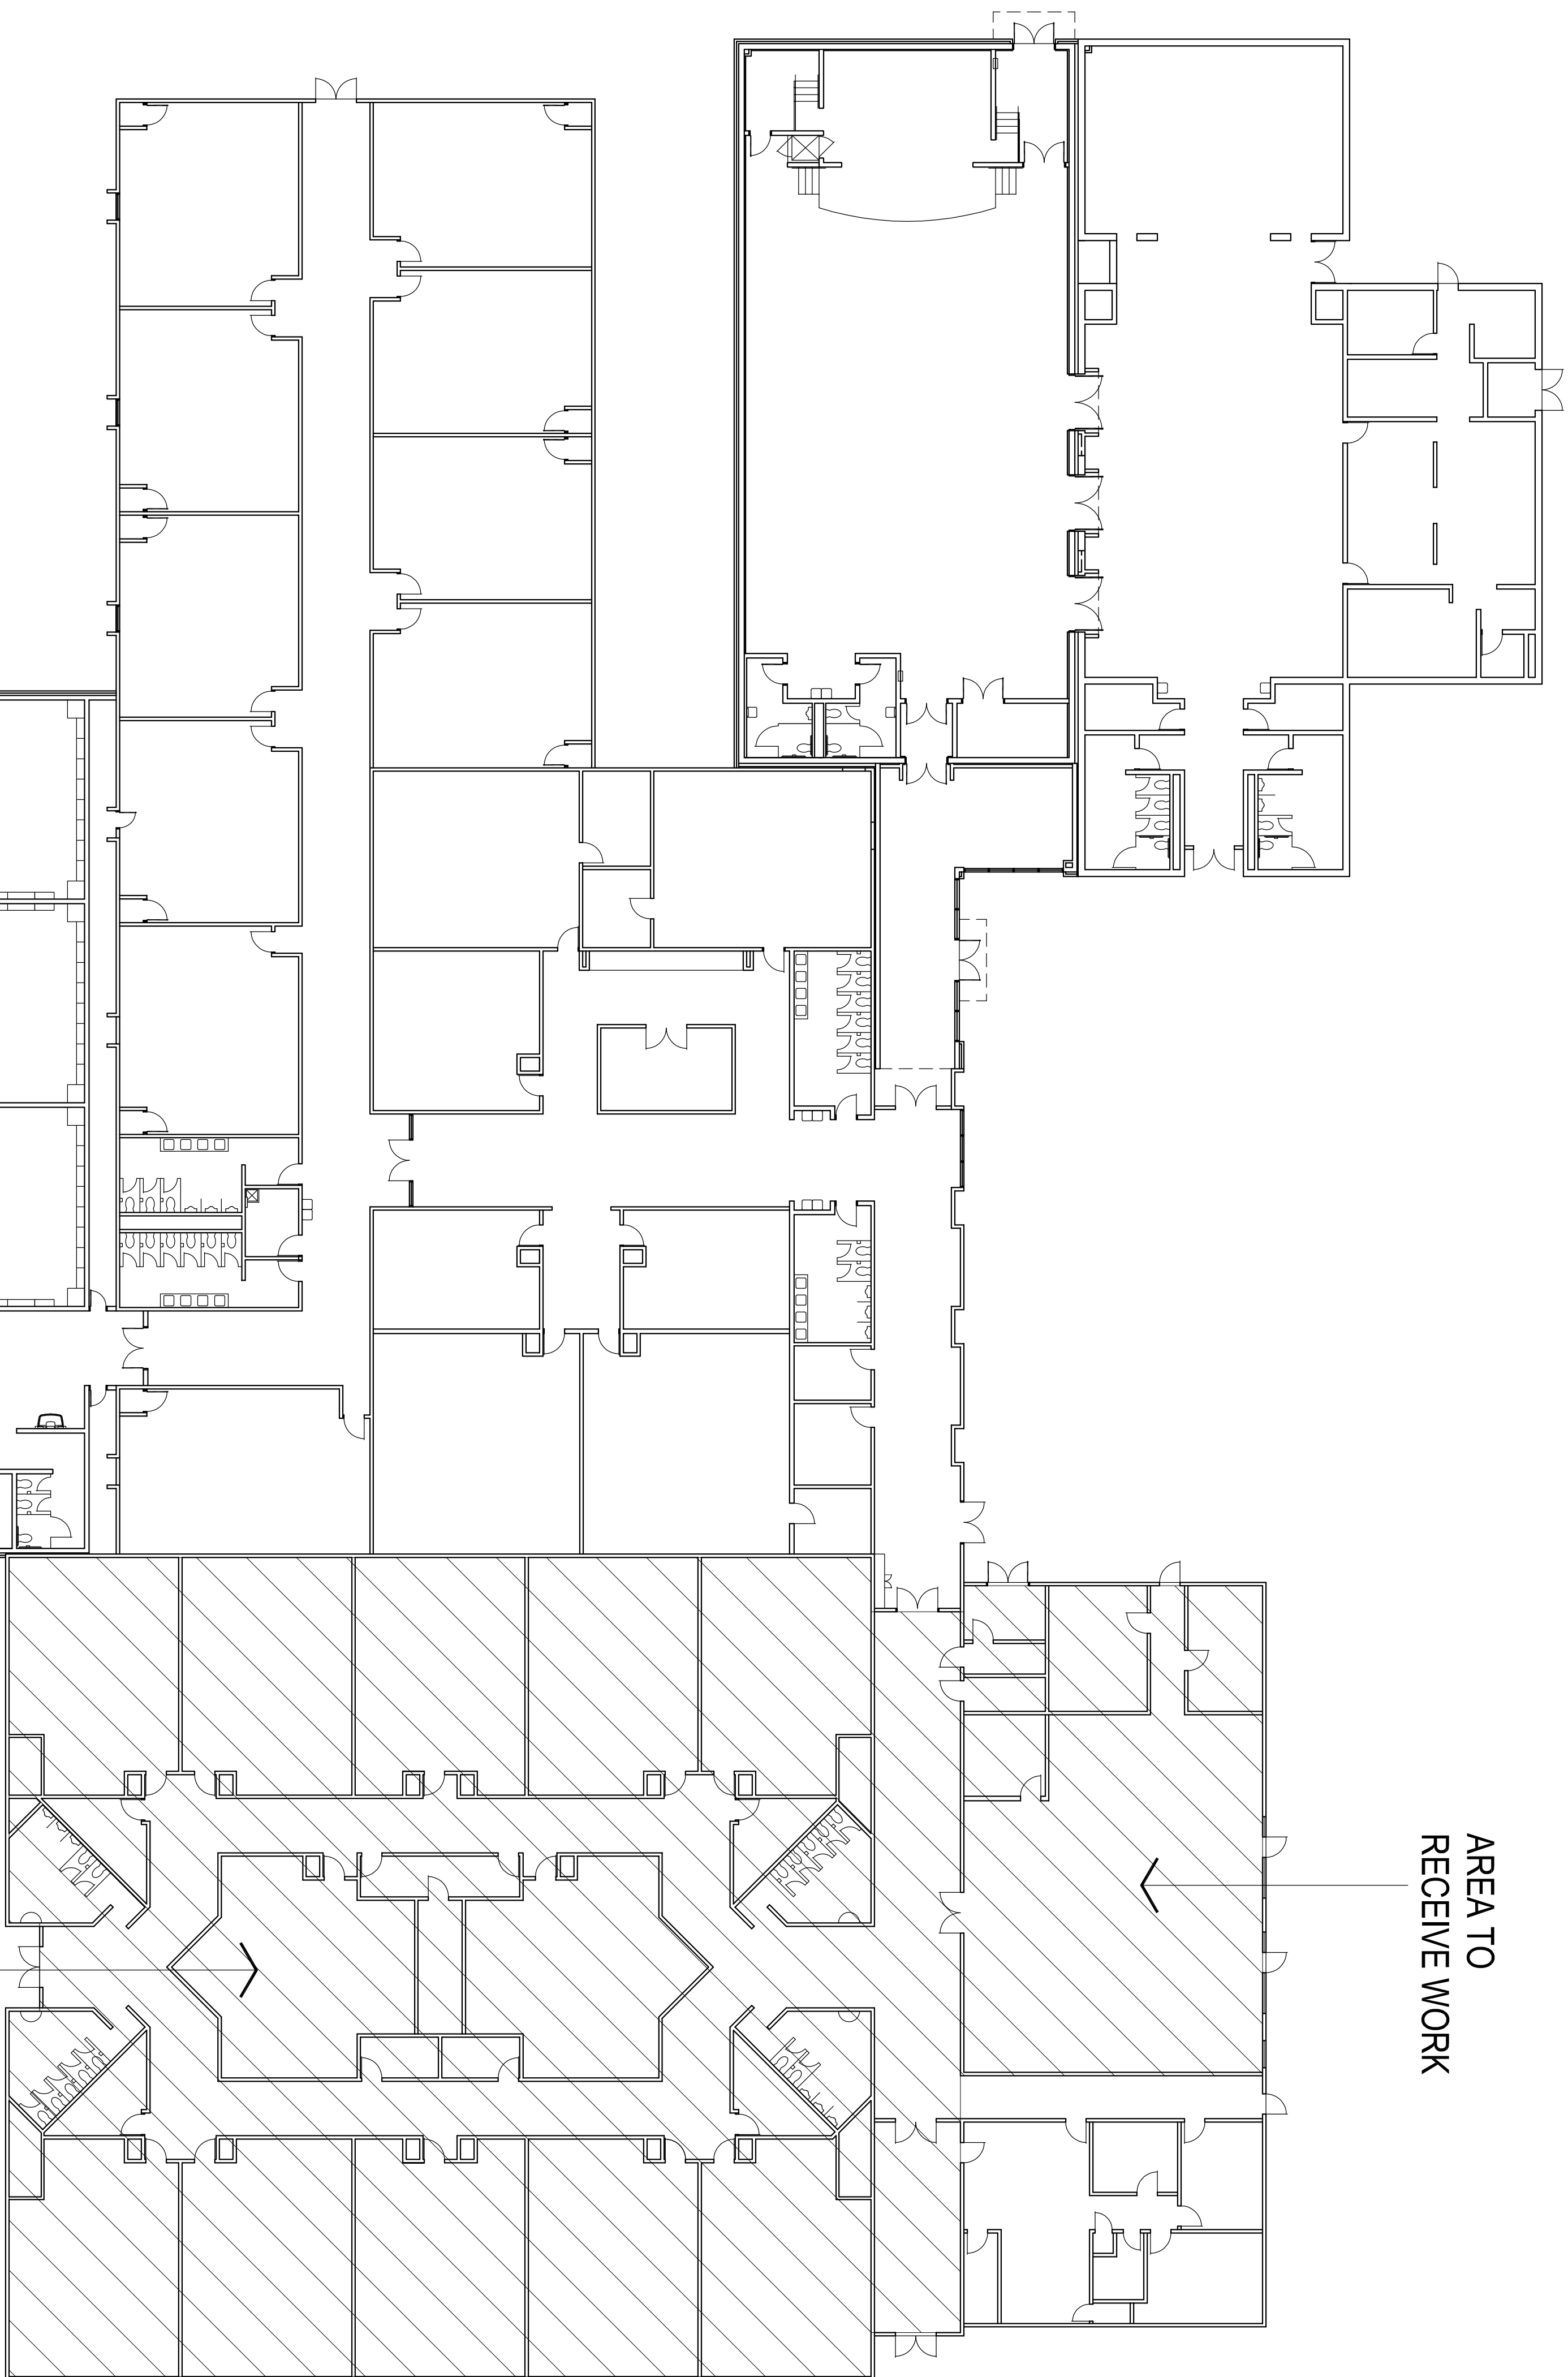

EXISTING  
GYMNASIUM  
NO WORK

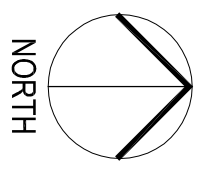

NORTH

1

OVERALL FLOOR PLAN  
1/16" = 1'-0"