



CS	drawn by
MA	checked by
MARCH 2024	date
revisions	

MOORE PUBLIC SCHOOLS
BOARD OF EDUCATION
MOORE, OKLAHOMA





HVAC REPLACEMENT
KINGSGATE
ELEMENTARY SCHOOL

Sheet no:

C100

OWNERSHIP USE OF DOCUMENTS:

AGP EXPRESSLY RESERVES ITS
RIGHTS OF ALL PLANS AND DRAWINGS
DESIGNED AND/OR PRODUCED. PLANS
AND DRAWINGS ARE NOT TO BE
REPRODUCED IN ANY FORM OR MANNER
WITHOUT THE EXPRESSED WRITTEN
CONSENT OF AGP.

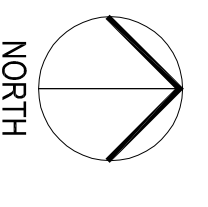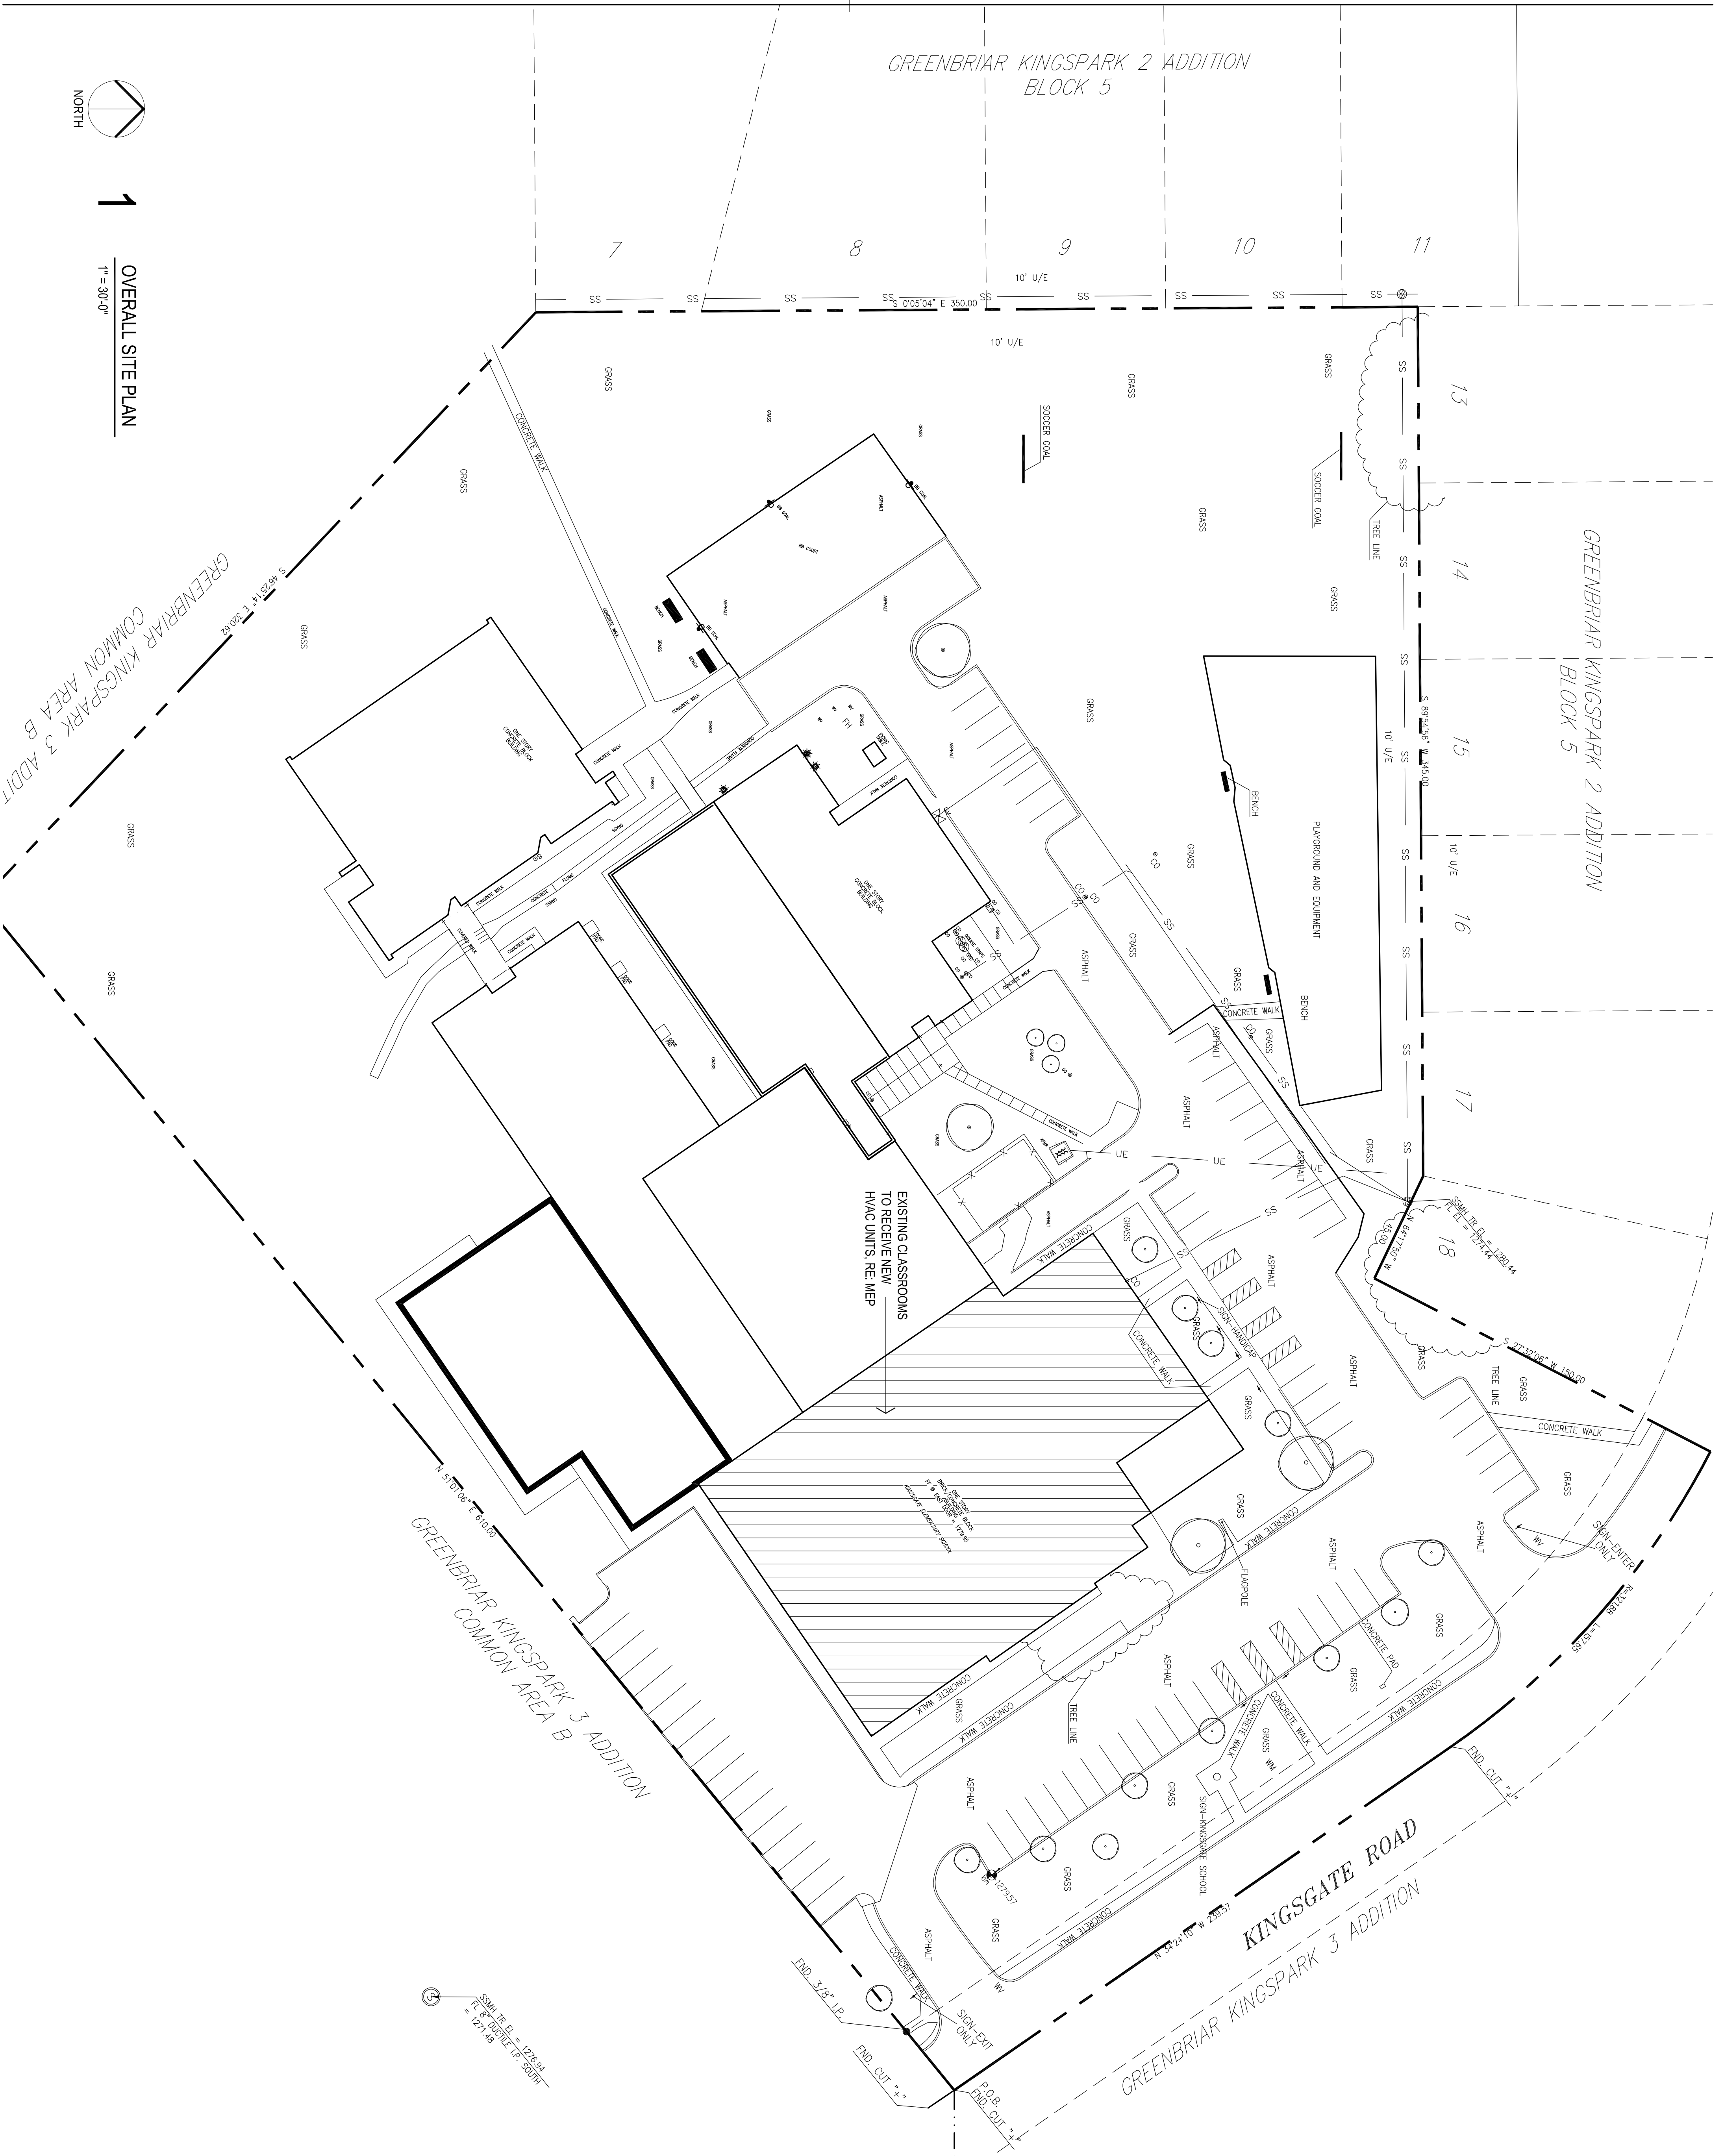

1

OVERALL SITE PLAN
1" = 30'-0"