



CG	_____
drawn by	_____
MA	_____
checked by	_____
MAY 2026	_____
date	_____
revisions	_____



MOORE
HIGH SCHOOL
SOFTBALL FENCE

sheet no:

C301


SITE PLAN

OWNERSHIP USE OF DOCUMENTS:

AGP EXPRESSLY RESERVES ITS
COPYRIGHT AND OTHER PROPERTY
RIGHTS OF ALL PLANS AND DRAWINGS
DESIGNED AND/OR PRODUCED. PLANS
AND DRAWINGS ARE NOT TO BE
REPRODUCED IN ANY FORM OR MANNER
WITHOUT THE EXPRESSED WRITTEN
CONSENT OF AGP.

GENERAL NOTES :


1. REMOVE EXISTING NET AND ASSOCIATED POSTS AS REQUIRED TO
INSTALL NEW BRICK VENEER FENCE. MODIFY EXISTING NET AND
POSTS AS REQUIRED TO REINSTALL. PROVIDE ALL MATERIALS
FOR A COMPLETE INSTALLATION.
2. @ 6'-0" EXISTING OUTFIELD FENCE TO REMAIN - RE: 1 & 2A301 FOR NEW STUD FRAMING,
BRICK VENEER & ASSOCIATED FOOTINGS.
4. @ 10'-0" EXISTING OUTFIELD FENCE TO REMAIN - RE: 3 & 4A301 FOR NEW STUD FRAMING,
BRICK VENEER & ASSOCIATED FOOTINGS.
5. EXISTING FILED DRAINAGE SYSTEM TO REMAIN. LOCATE EXISTING UNDERGROUND
PIPING & PROTECT DURING PROJECT.
6. PRIOR TO COMMENCING WORK - CONTRACTOR TO LOCATE ALL UTILITIES WITH IN AREA
OF WORK AND PROTECT.
7. FINE GRADE AND SOD ALL DISTURBED AREAS

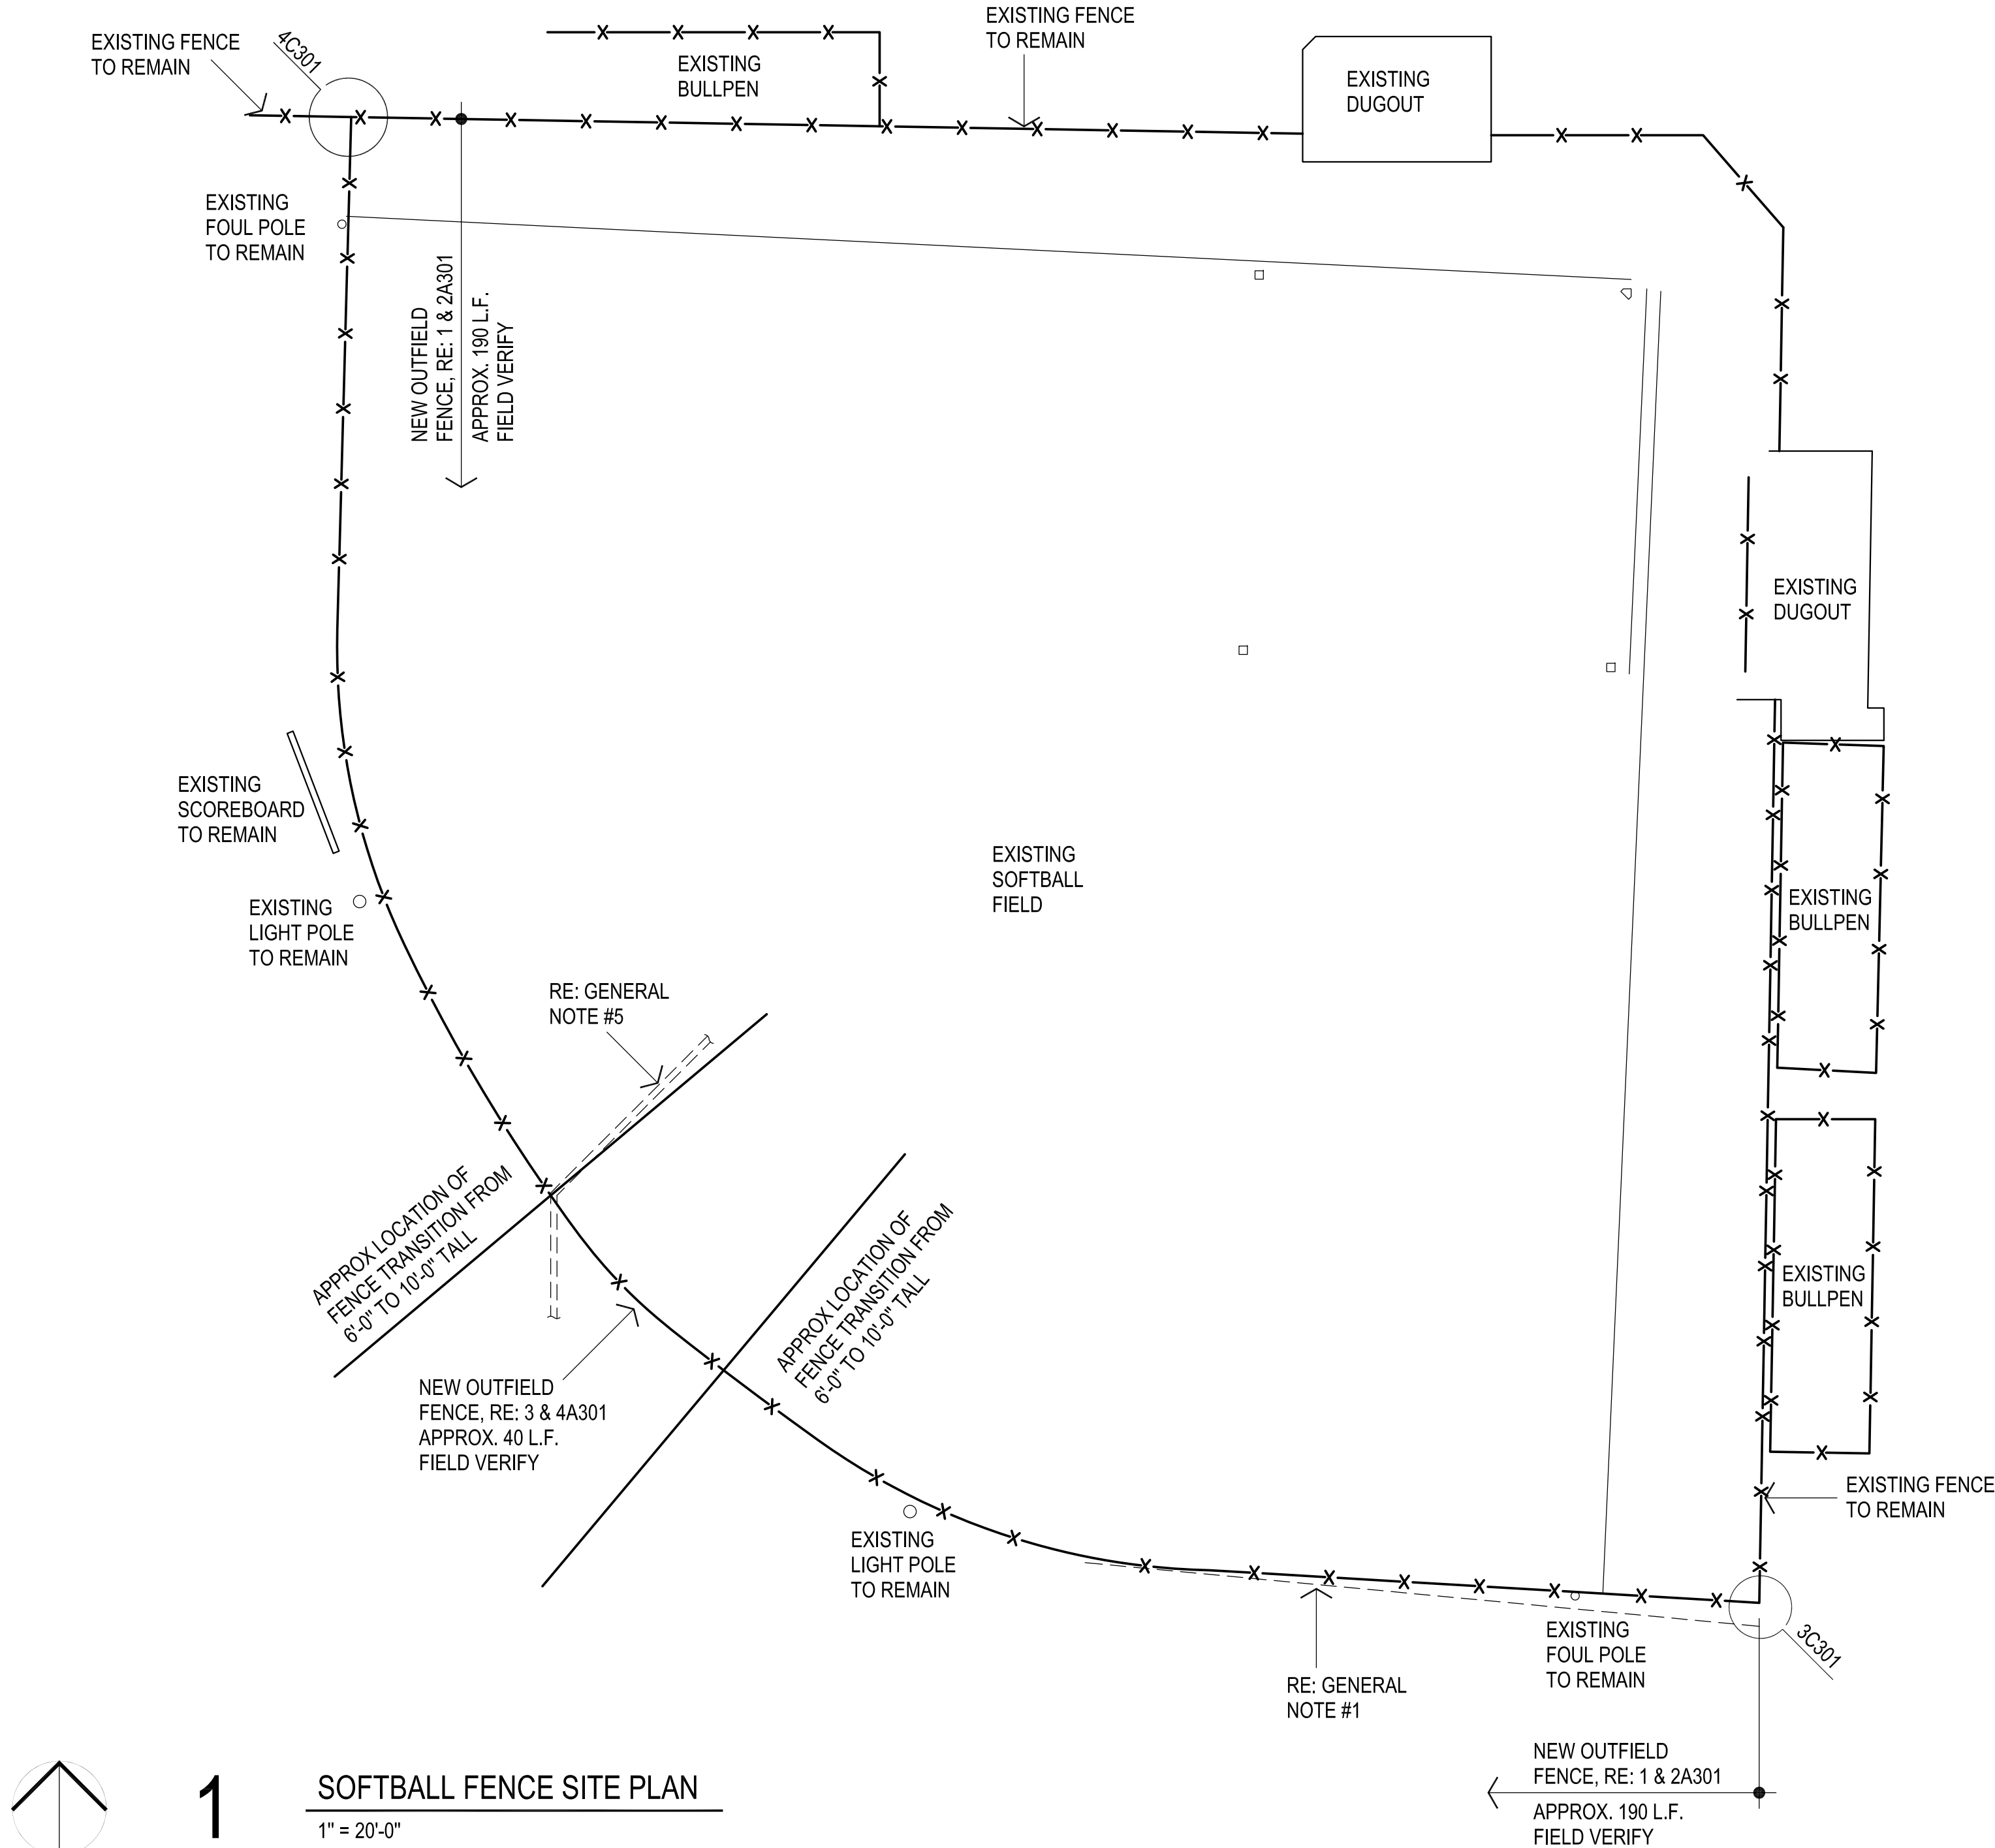

1


SOFTBALL FENCE SITE PLAN

1" = 20'-0"

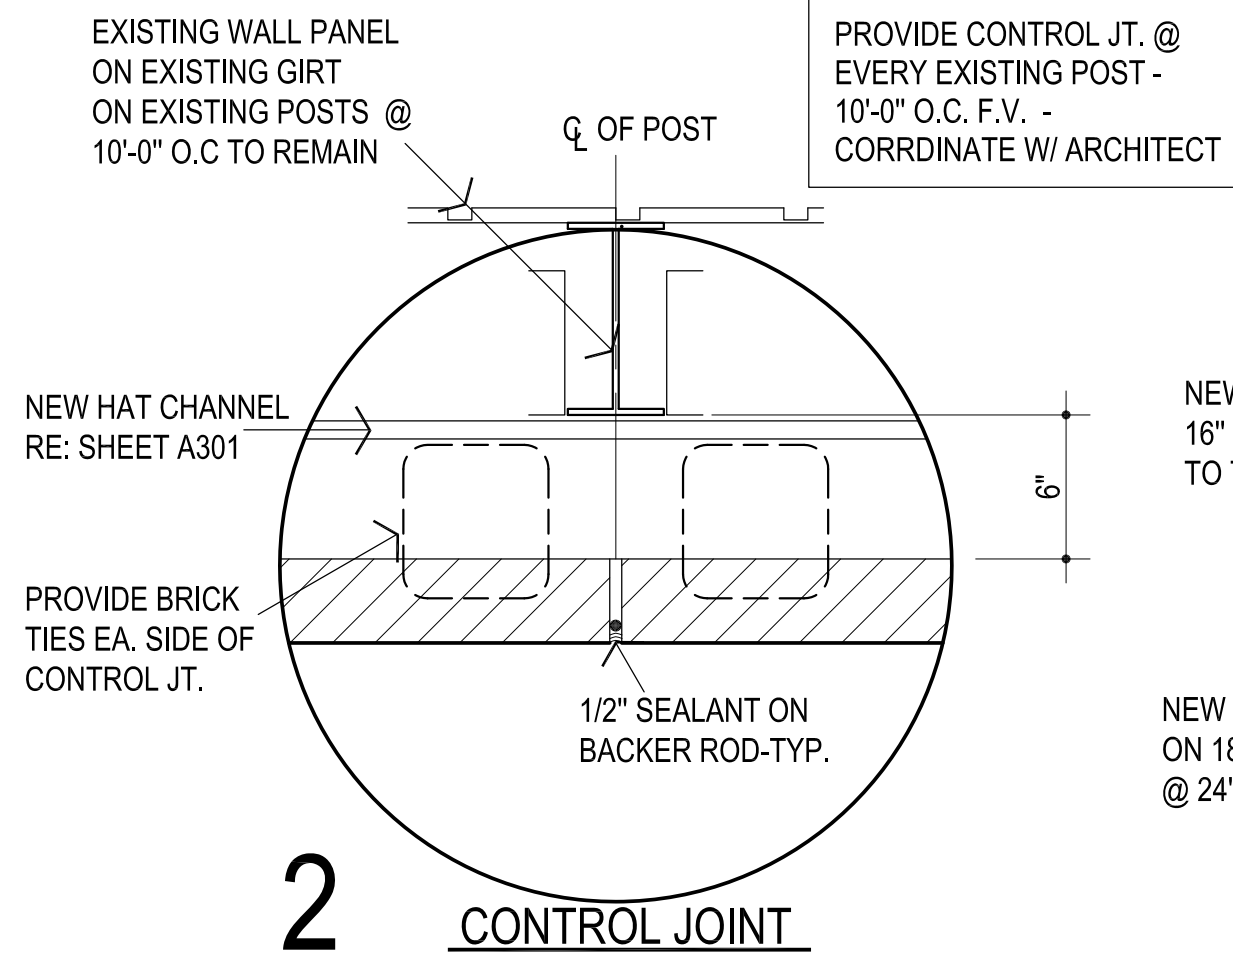


2

CONTROL JOINT

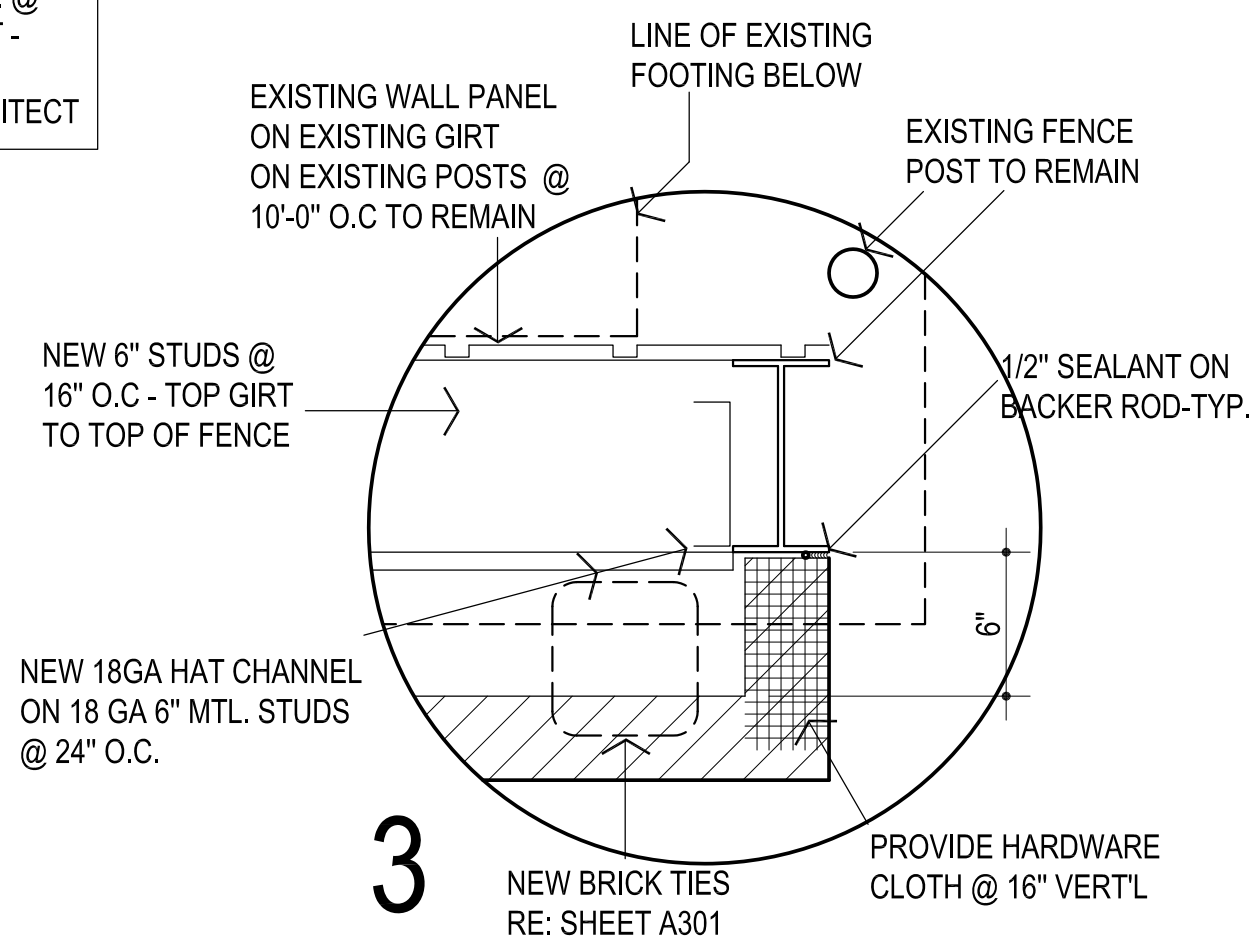

3

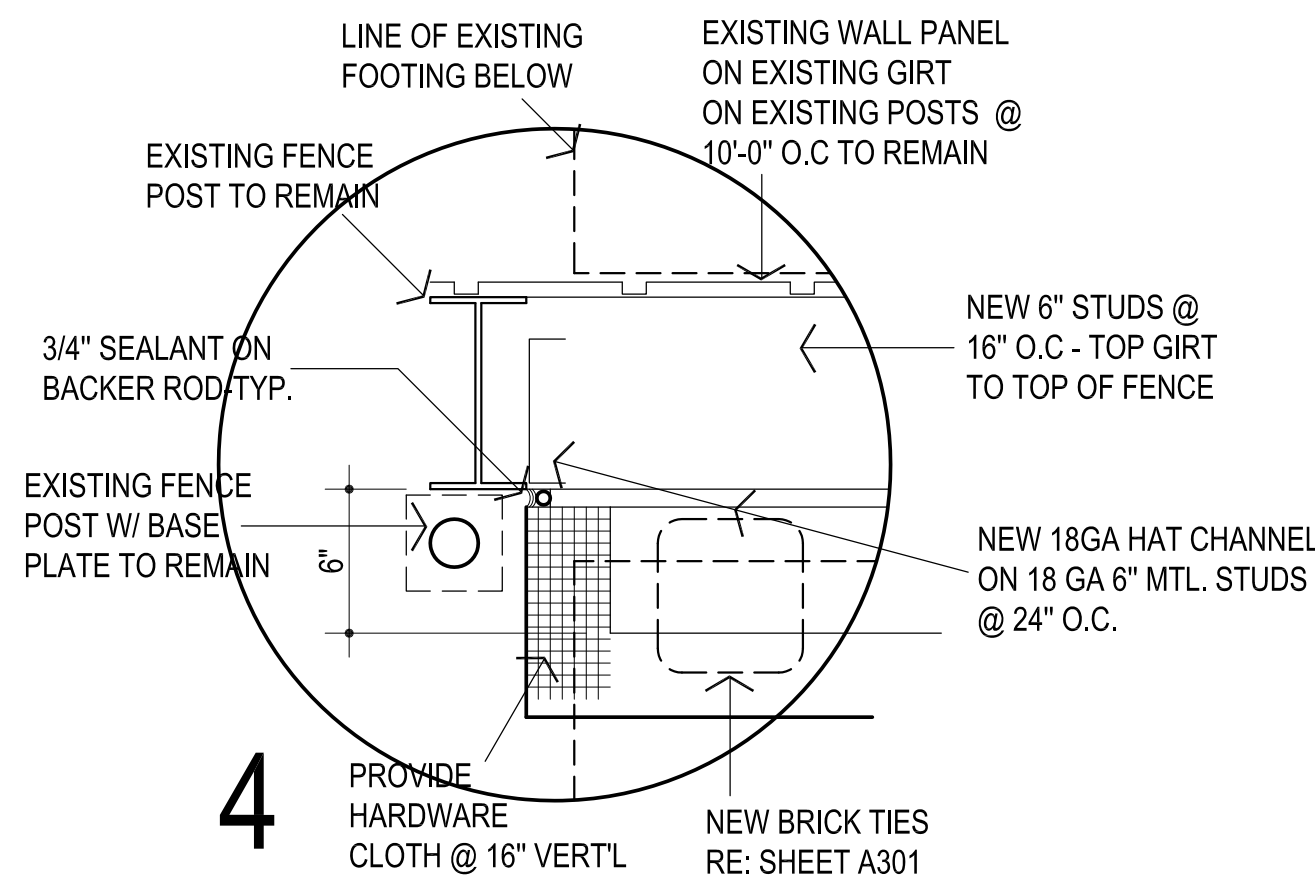

4

EXTERIOR COLORS:

1. MASONRY BRICK VENEER - SOLDIER COURSE - CLOUD CERAMICS - SAHARA LT. BUFF MODULAR VELOUR
2. MASONRY BRICK VENEER - KANSAS BRICK & TILE - 40% 520 & 60% 550 DARK MODULAR MINGLE
3. PREFINISHED METAL COPING: BERRIDGE - SHASTA WHITE
4. MASONRY MORTAR - SPECMIX - SM250 ANTIQUE WHITE

5

COLOR SCHEDULE