



CG
drawn by
MA
checked by
OCTOBER 2024
date

revisions
ADDENDUM #1




CHILD CARE FACILITY
201 N. EASTERN AVE.

Sheet No.:


A105

OWNERSHIP USE OF DOCUMENTS:
AGP EXPRESSLY RESERVES ITS
COPYRIGHT AND OTHER PROPERTY
RIGHTS OF ALL PLANS AND DRAWINGS
DESIGNED AND/OR PRODUCED. PLANS
AND DRAWINGS ARE NOT TO BE
REPRODUCED IN ANY FORM OR MANNER
WITHOUT THE EXPRESS WRITTEN
CONSENT OF AGP.

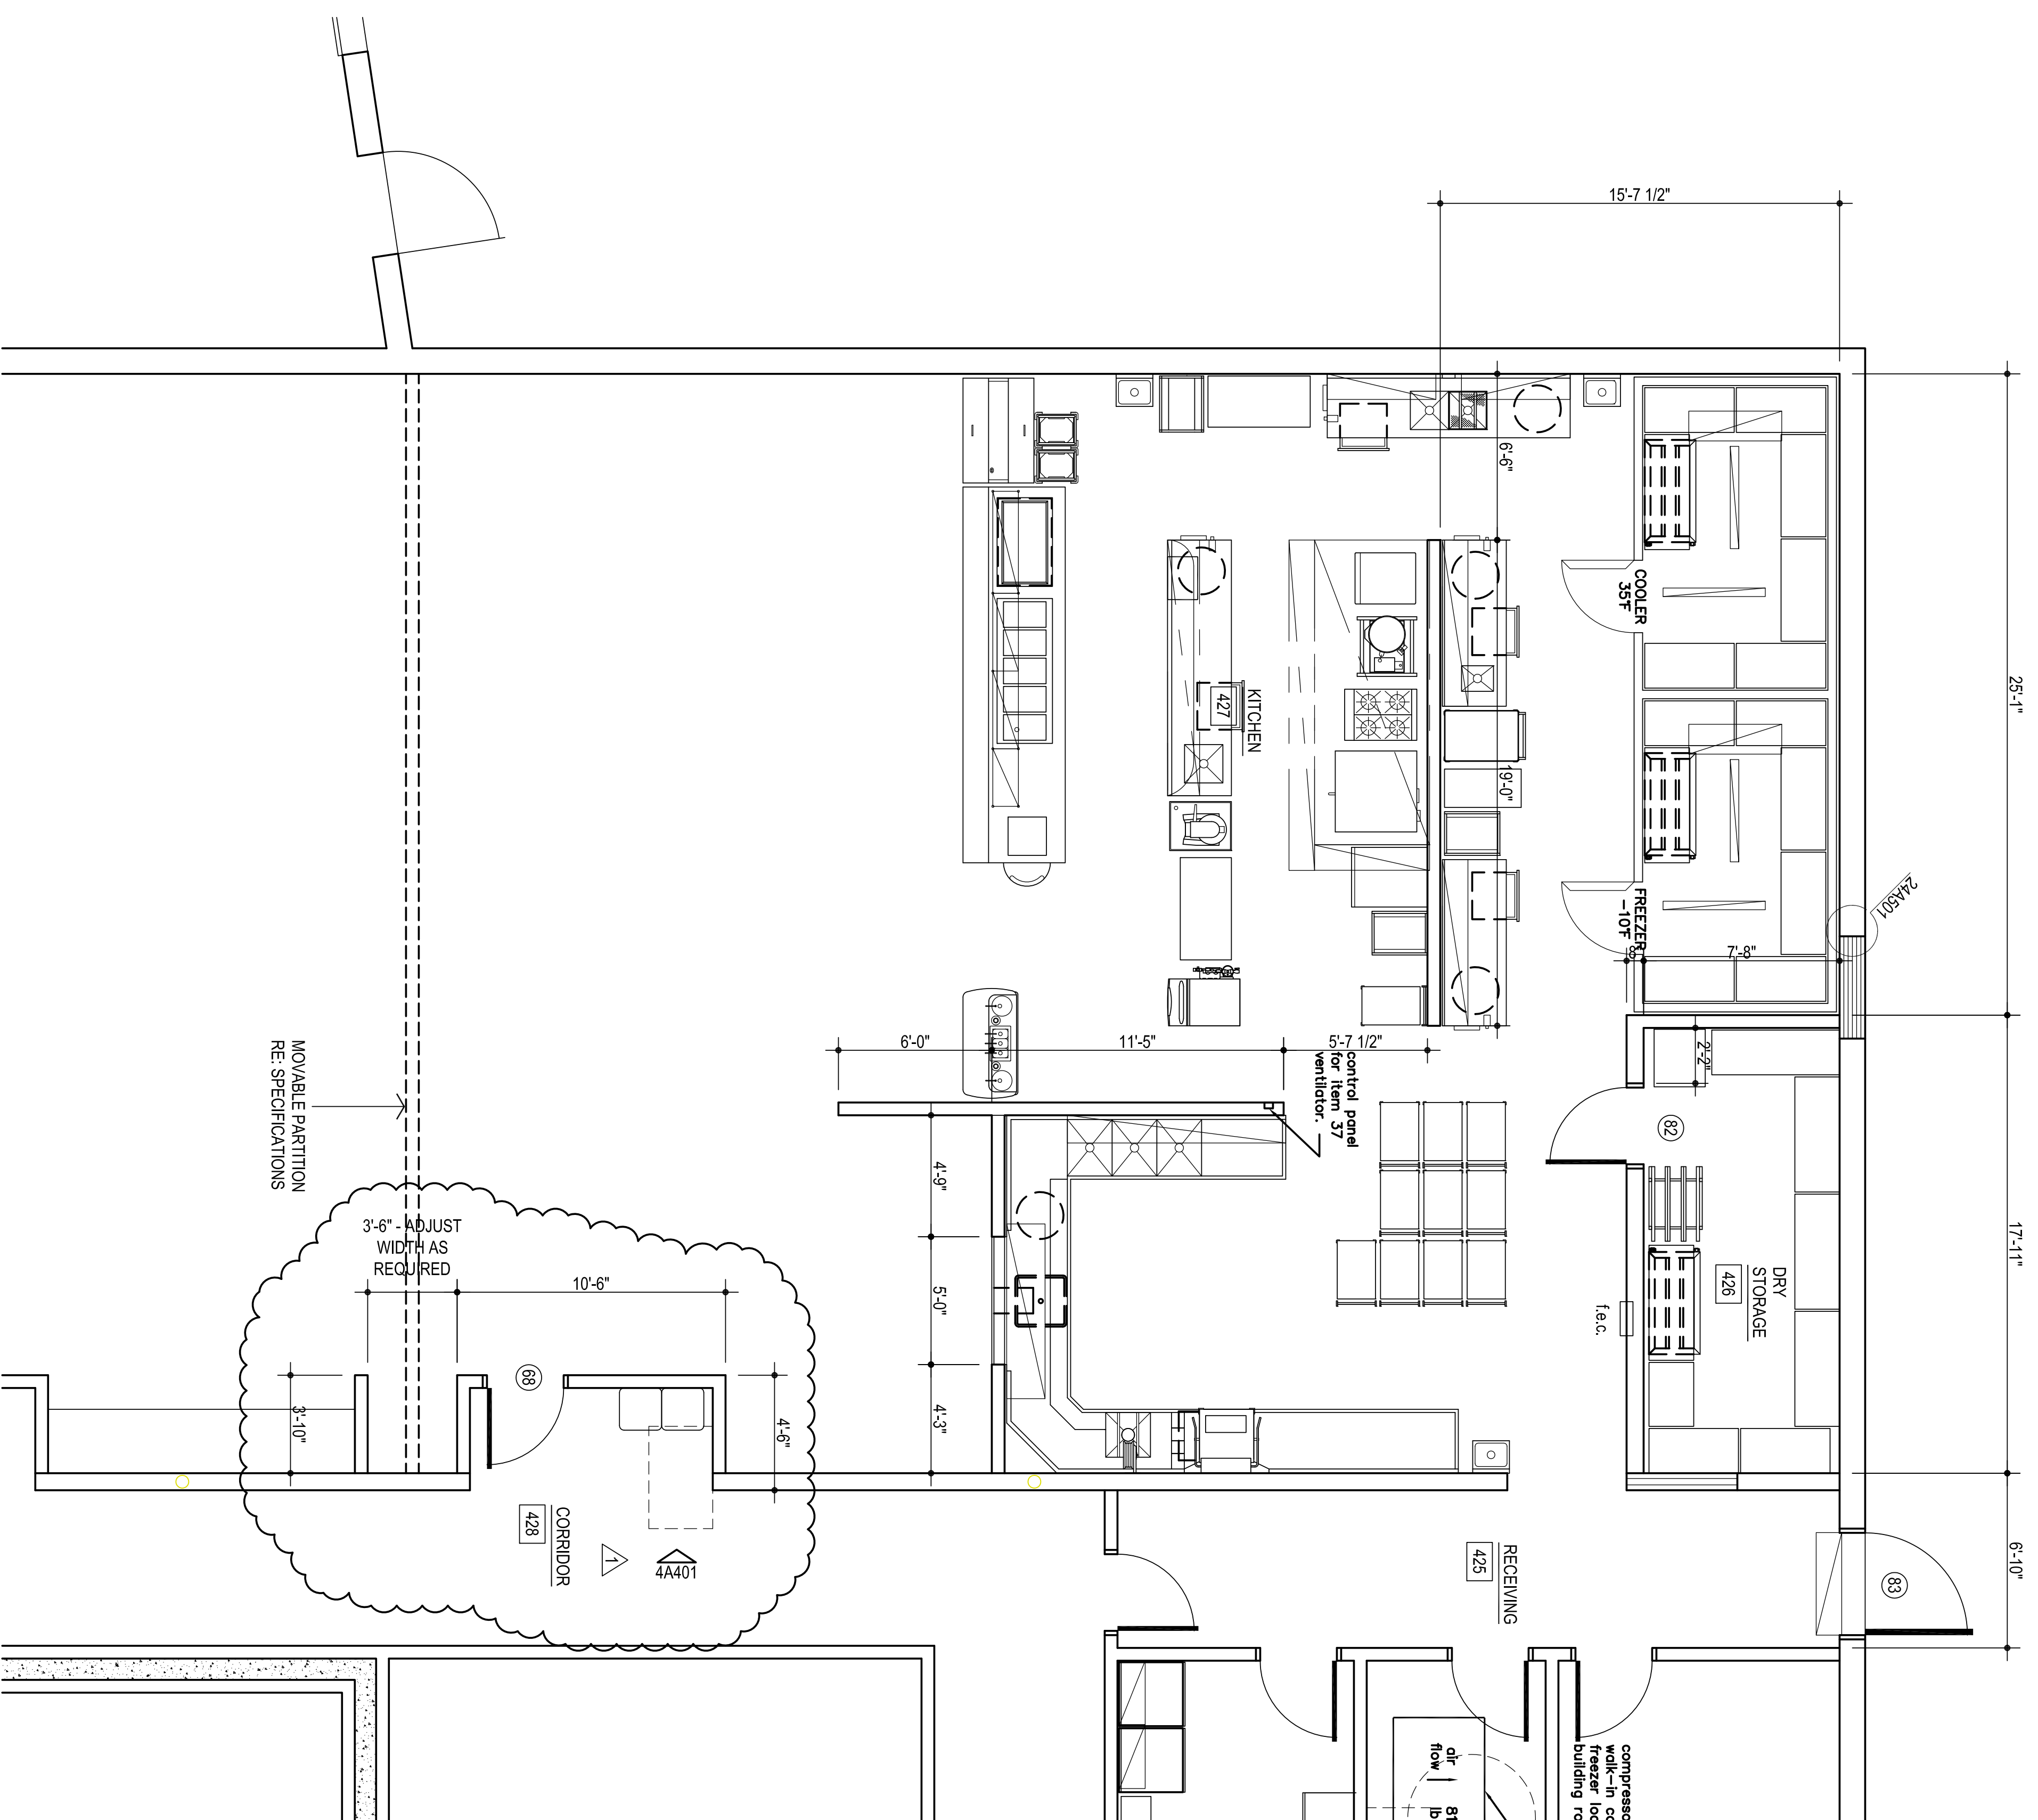

ENLARGED FLOOR PLAN ROOM # 425, 426 & 427

1/4" = 1'-0"

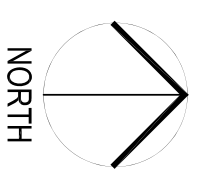

1