



CG

drawn by

MA

checked by

OCTOBER 2024

date

revisions

ADDENDUM #1




MOORE
PUBLIC SCHOOLS

CHILD CARE FACILITY
201 N. EASTERN AVE.


Sheet No.:

A201


OWNERSHIP USE OF DOCUMENTS:
AGP EXPRESSLY RESERVES ITS
COPYRIGHT AND OTHER PROPERTY
RIGHTS OF ALL PLANS AND DRAWINGS
DESIGNED AND/OR PRODUCED. PLANS
AND DRAWINGS ARE NOT TO BE
REPRODUCED IN ANY FORM OR MANNER
WITHOUT THE EXPRESS WRITTEN
CONSENT OF AGP.

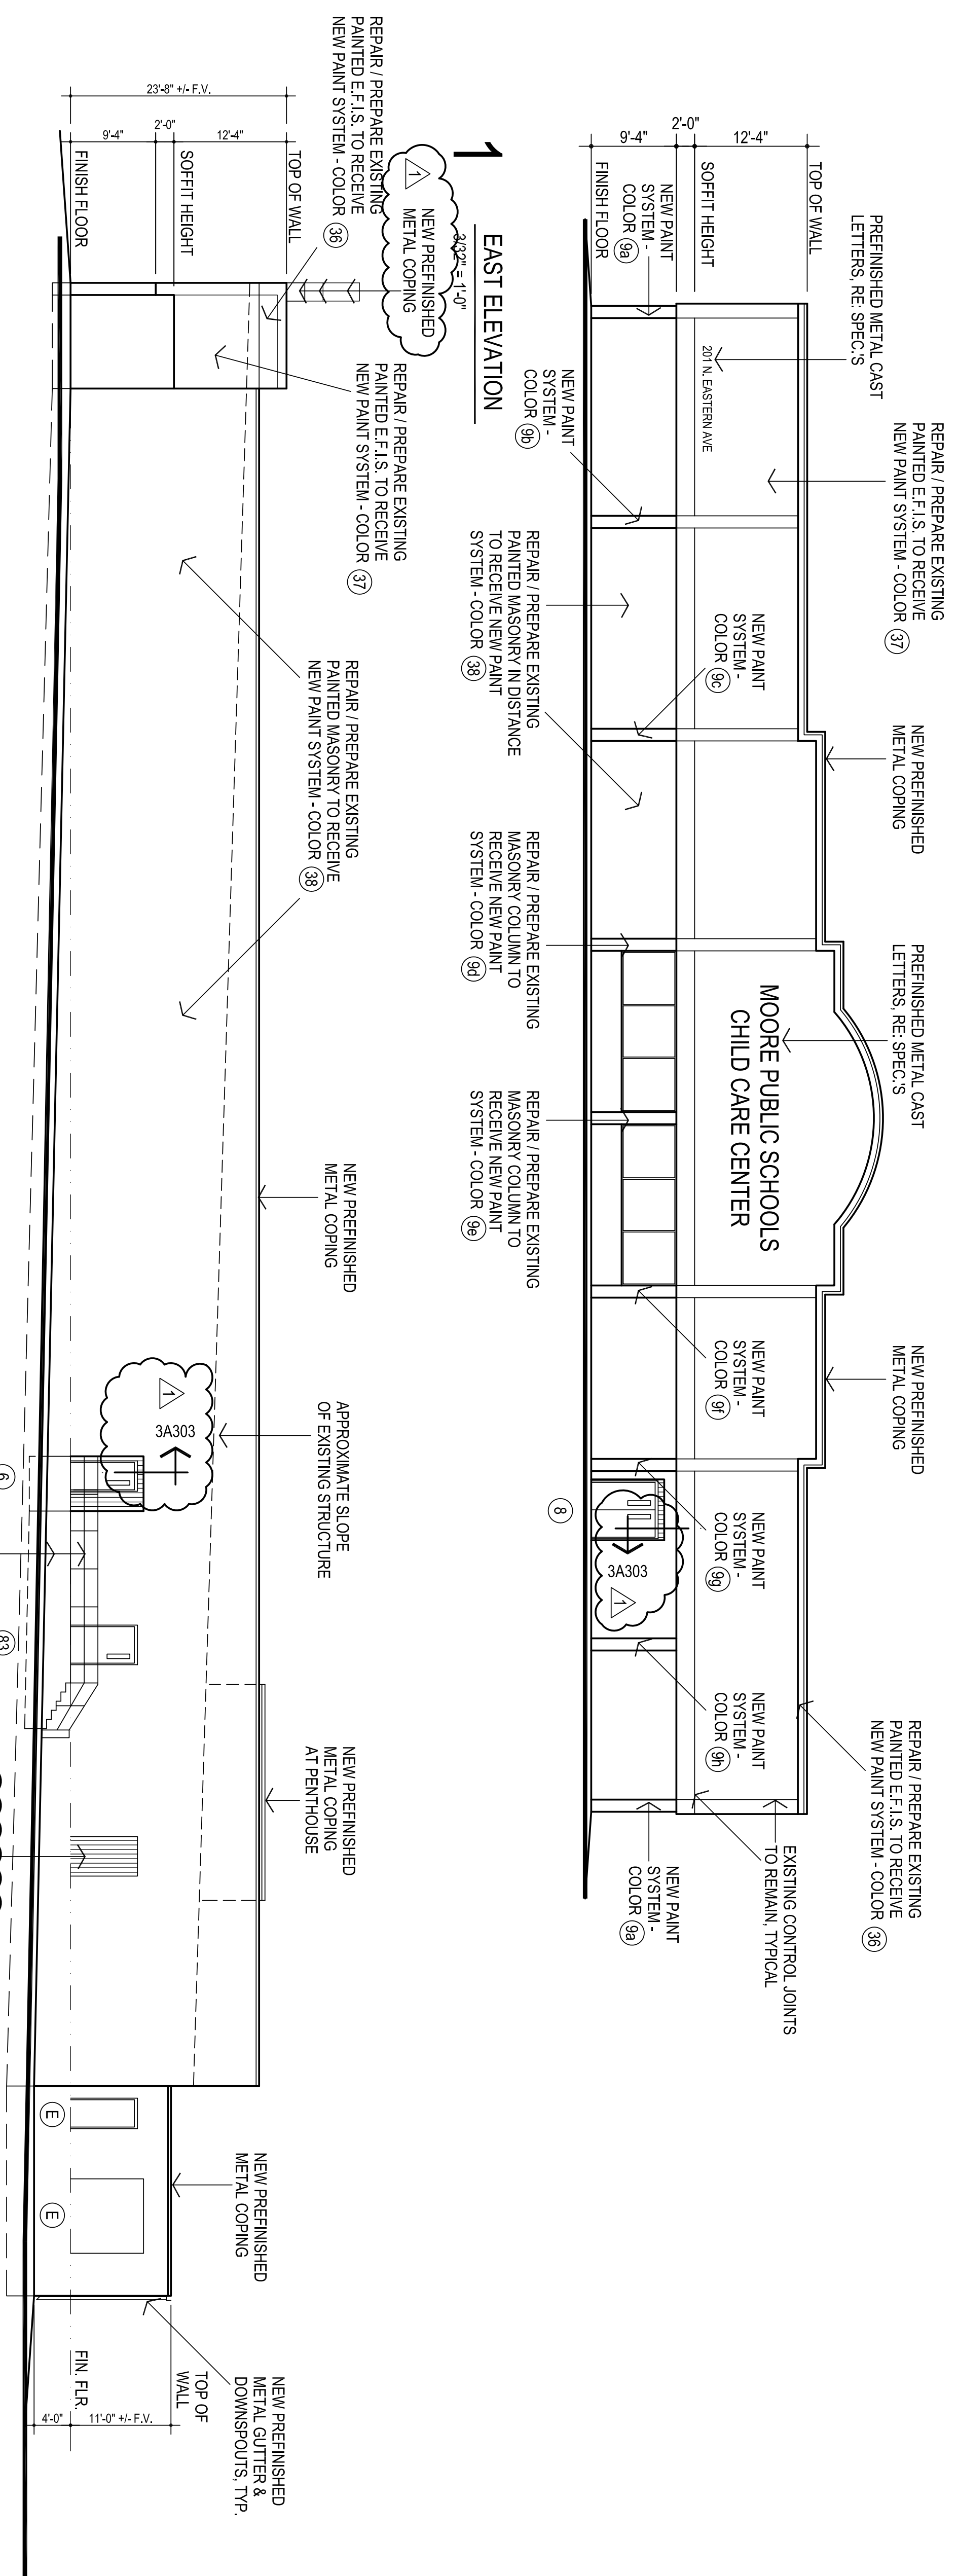

2
NORTH ELEVATION
3/32" = 1'-0"

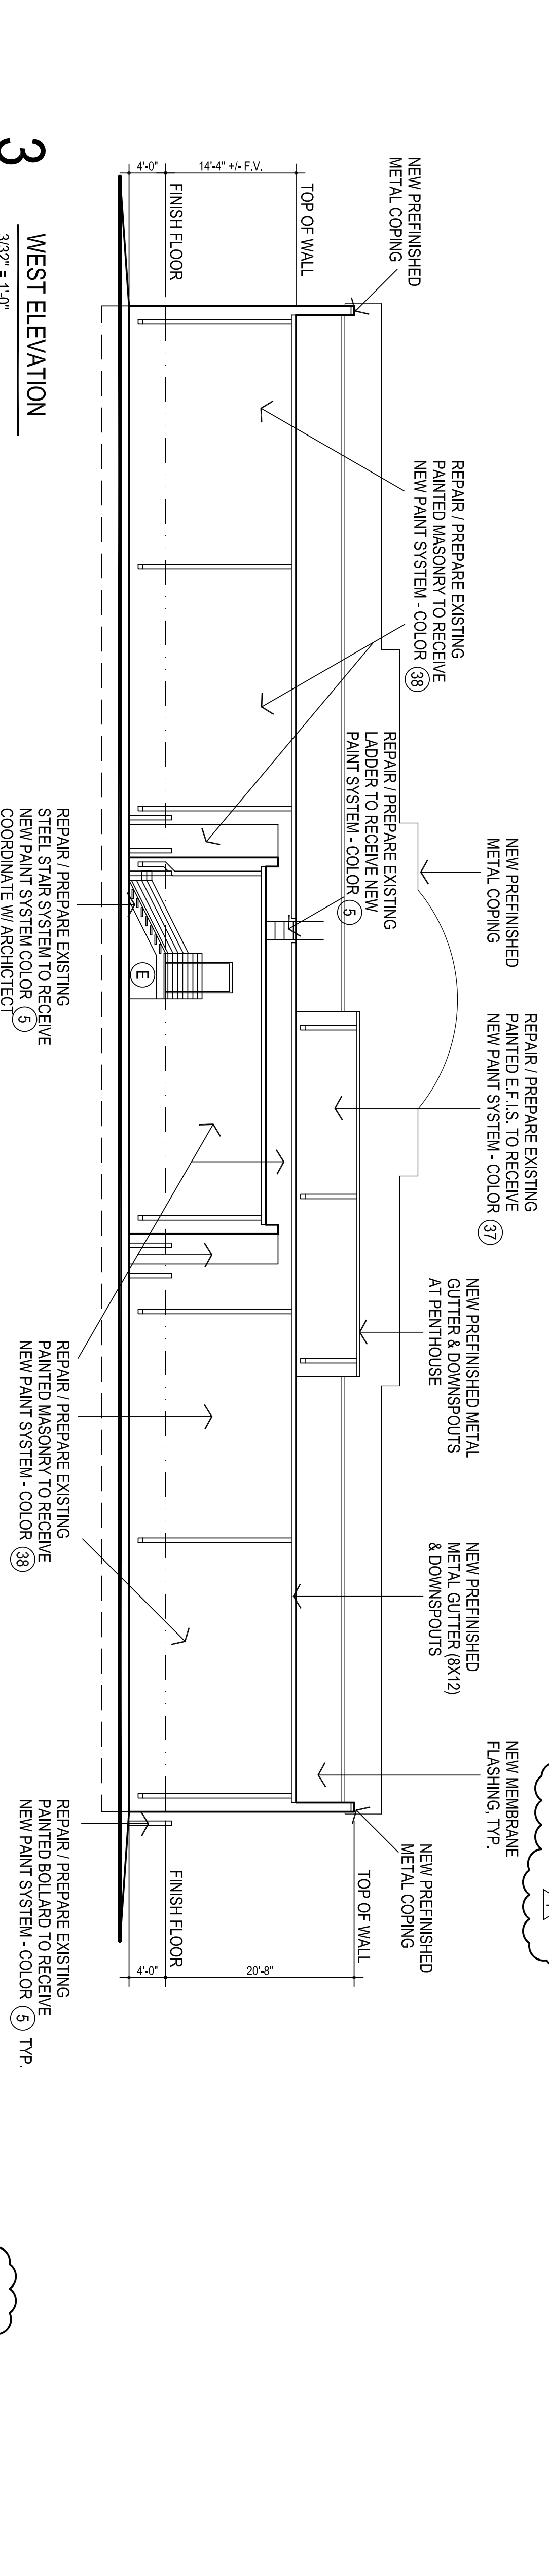

3
WEST ELEVATION
3/32" = 1'-0"

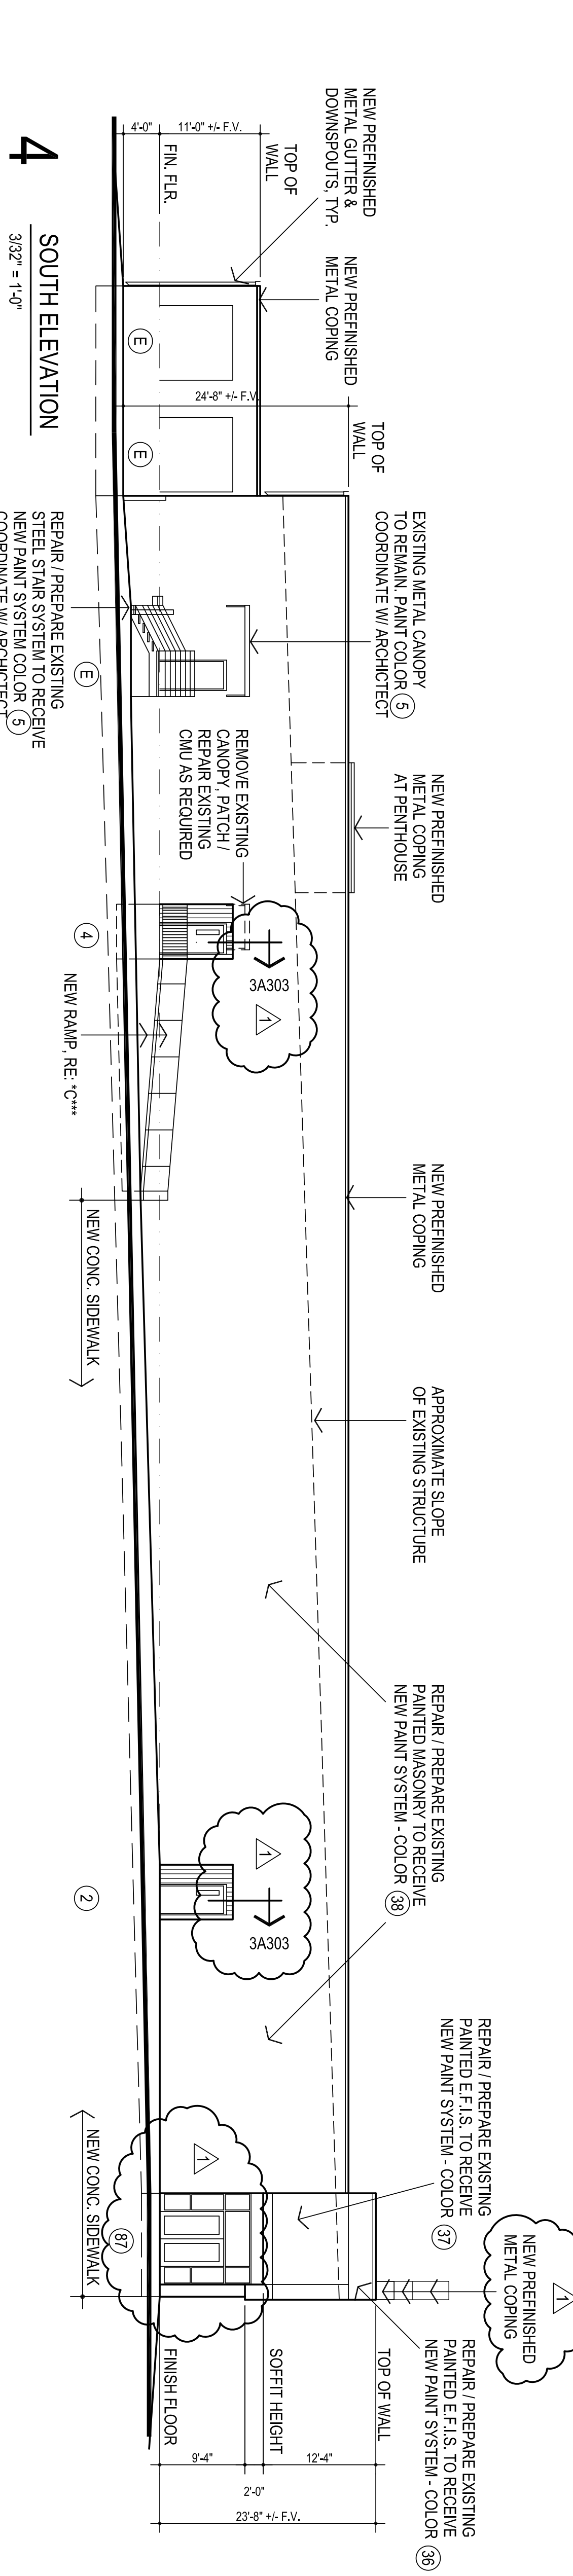

4
SOUTH ELEVATION
3/32" = 1'-0"