



CG  
drawn by  
MA  
checked by  
OCTOBER 2024  
date


revisions  
ADDENDUM #1



**MOORE**  
PUBLIC SCHOOLS




CHILD CARE FACILITY  
201 N. EASTERN AVE.

Sheet No.:

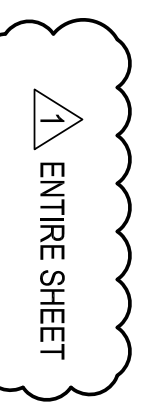

**A303**

OWNERSHIP USE OF DOCUMENTS:  
AGP EXPRESSLY RESERVES ITS  
COPYRIGHT AND OTHER PROPERTY  
RIGHTS OF ALL PLANS AND DRAWINGS  
DESIGNED AND/OR PRODUCED. PLANS  
AND DRAWINGS ARE NOT TO BE  
REPRODUCED IN ANY FORM OR MANNER  
WITHOUT THE EXPRESS WRITTEN  
CONSENT OF AGP.

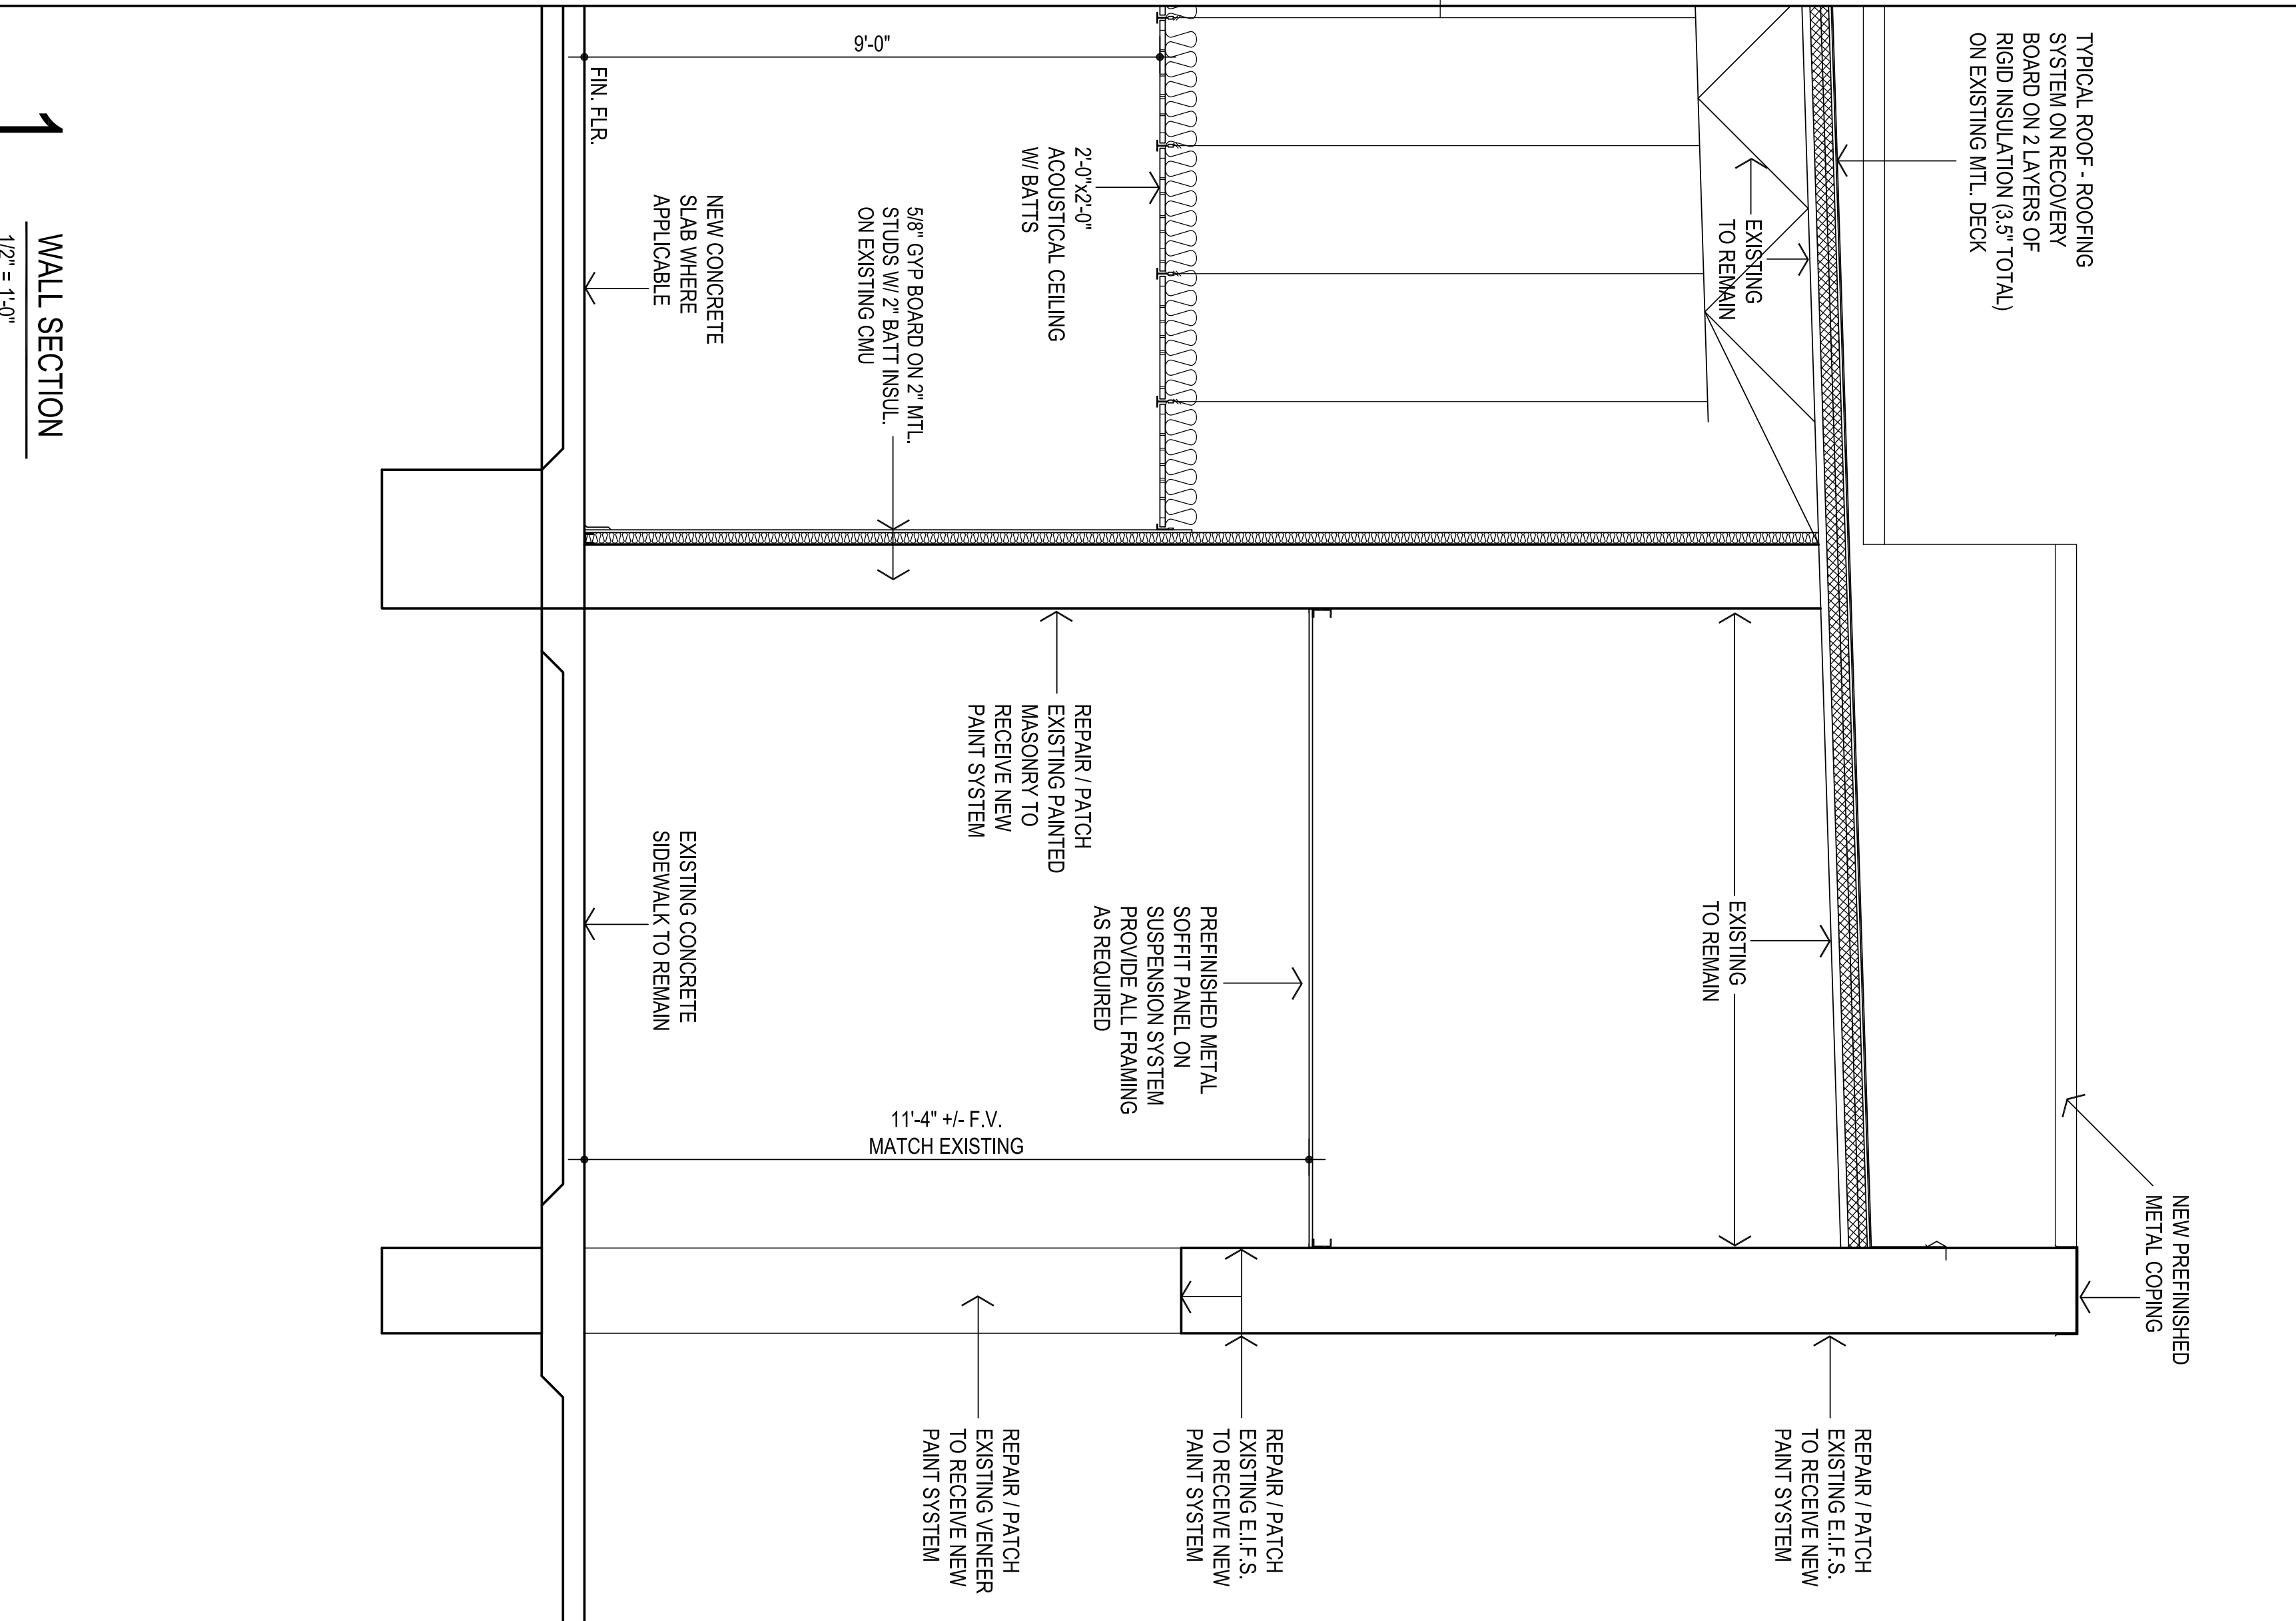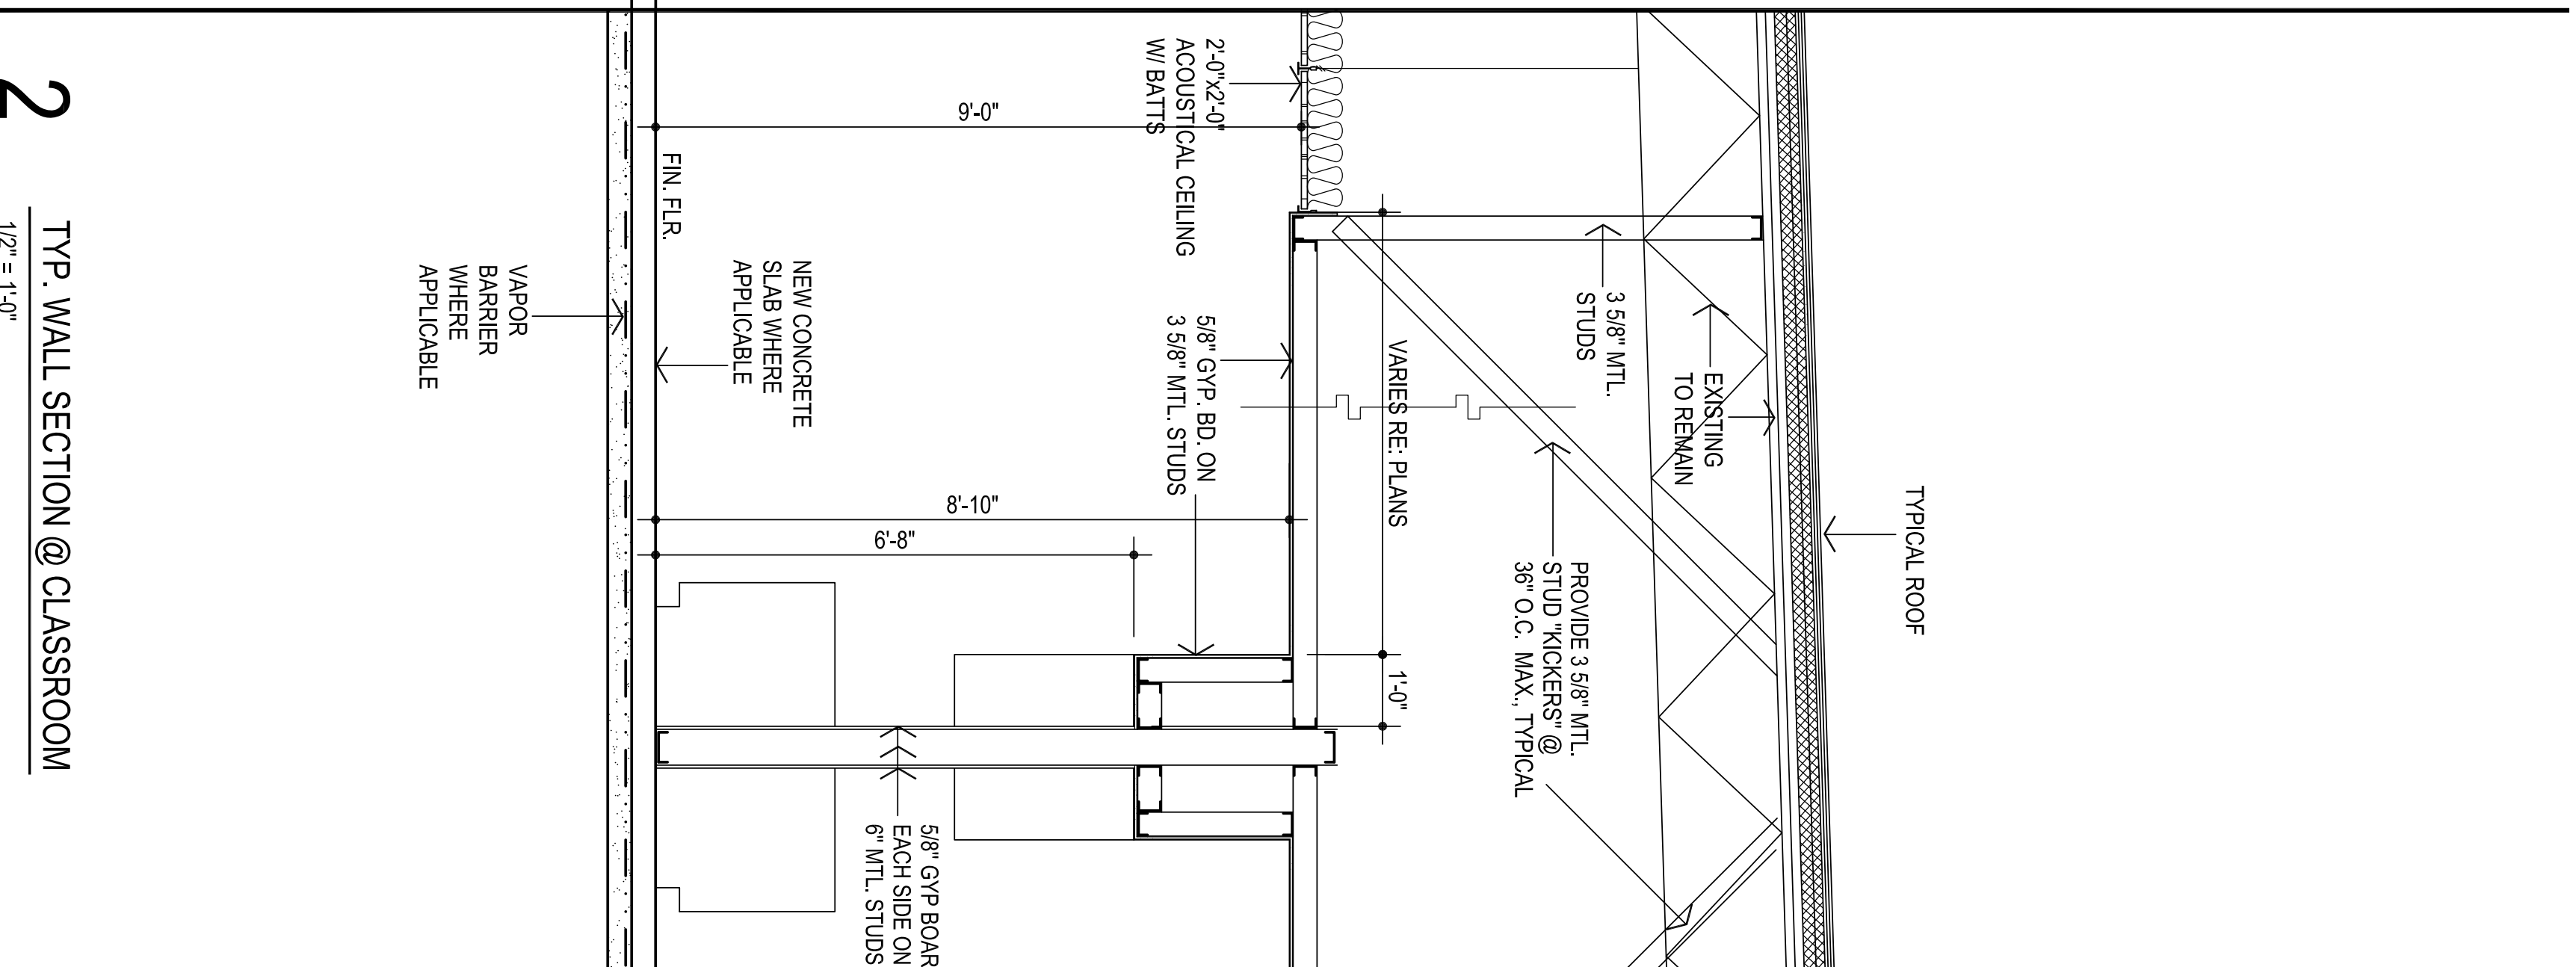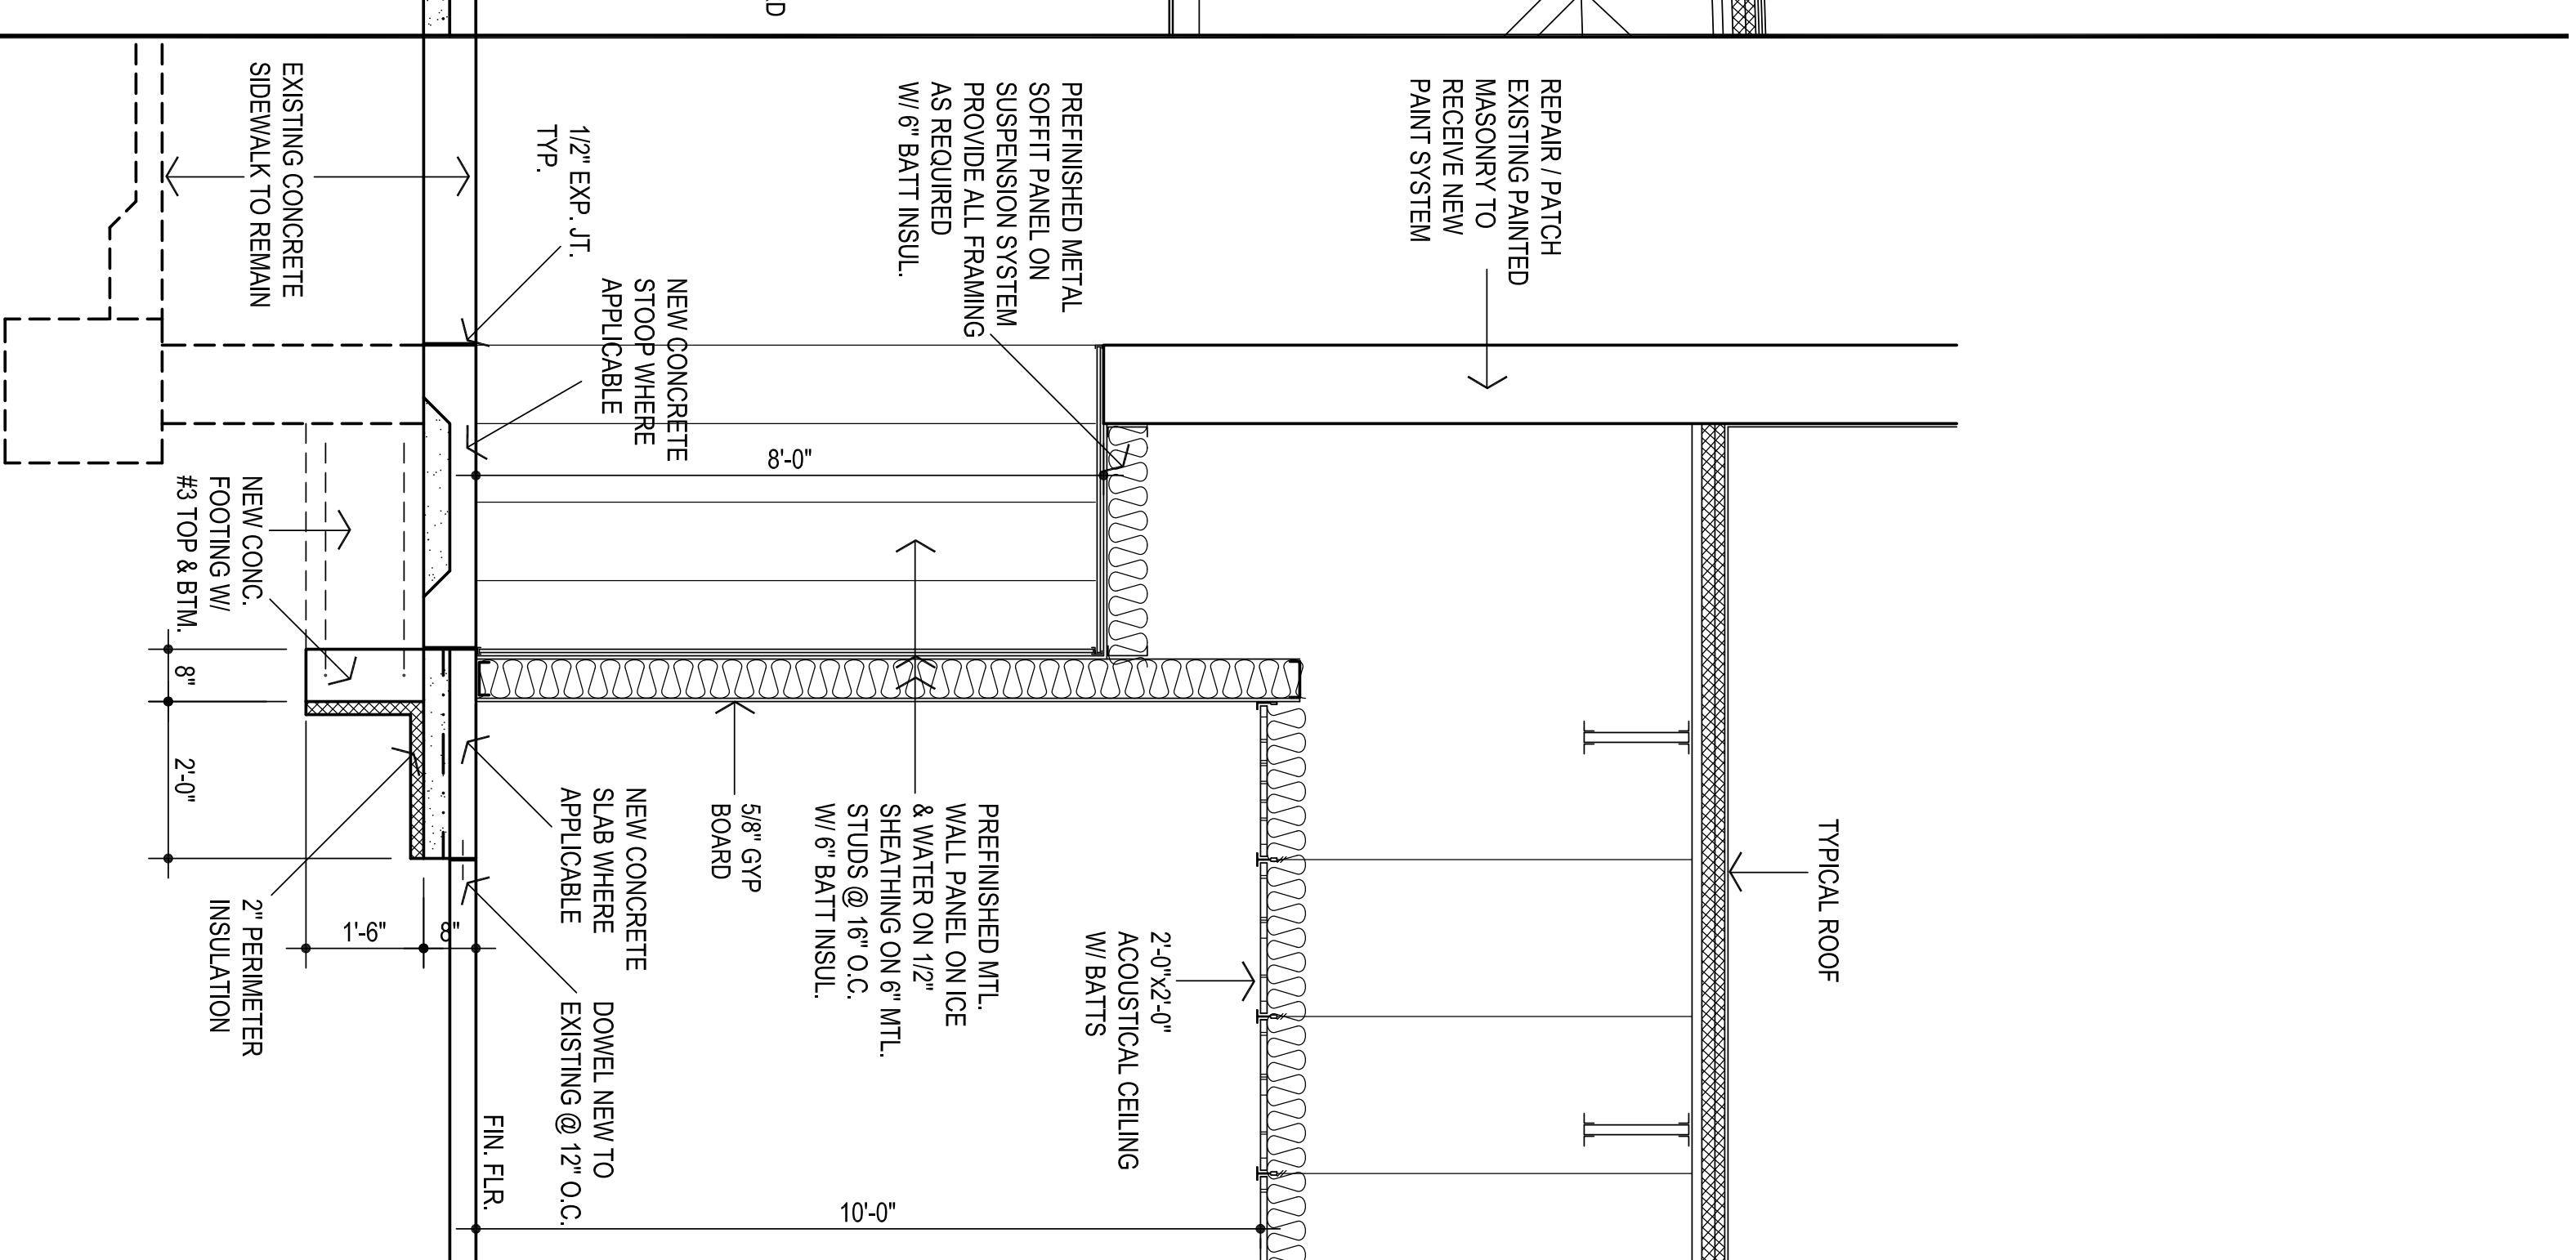

1 WALL SECTION  
1/2" = 1'-0"

2 TYP. WALL SECTION @ CLASSROOM  
1/2" = 1'-0"

3 TYP. WALL SECTION @ NEW EXT. DOOR  
1/2" = 1'-0"