



CG
drawn by
MA
checked by
OCTOBER 2024
date

revisions
 A ADDENDUM #1
 B ADDENDUM #2



MOORE
PUBLIC SCHOOLS


CHILD CARE FACILITY
201 N. EASTERN AVE.

Sheet No.:


A100

OWNERSHIP USE OF DOCUMENTS:

APP EXPRESSLY RESERVES ITS
COPYRIGHT AND OTHER PROPERTY
RIGHTS OF ALL PLANS AND DRAWINGS
DESIGNED AND/OR PRODUCED. PLANS
AND DRAWINGS ARE NOT TO BE
REPRODUCED IN ANY FORM OR MANNER
WITHOUT THE EXPRESS WRITTEN
CONSENT OF AGP.

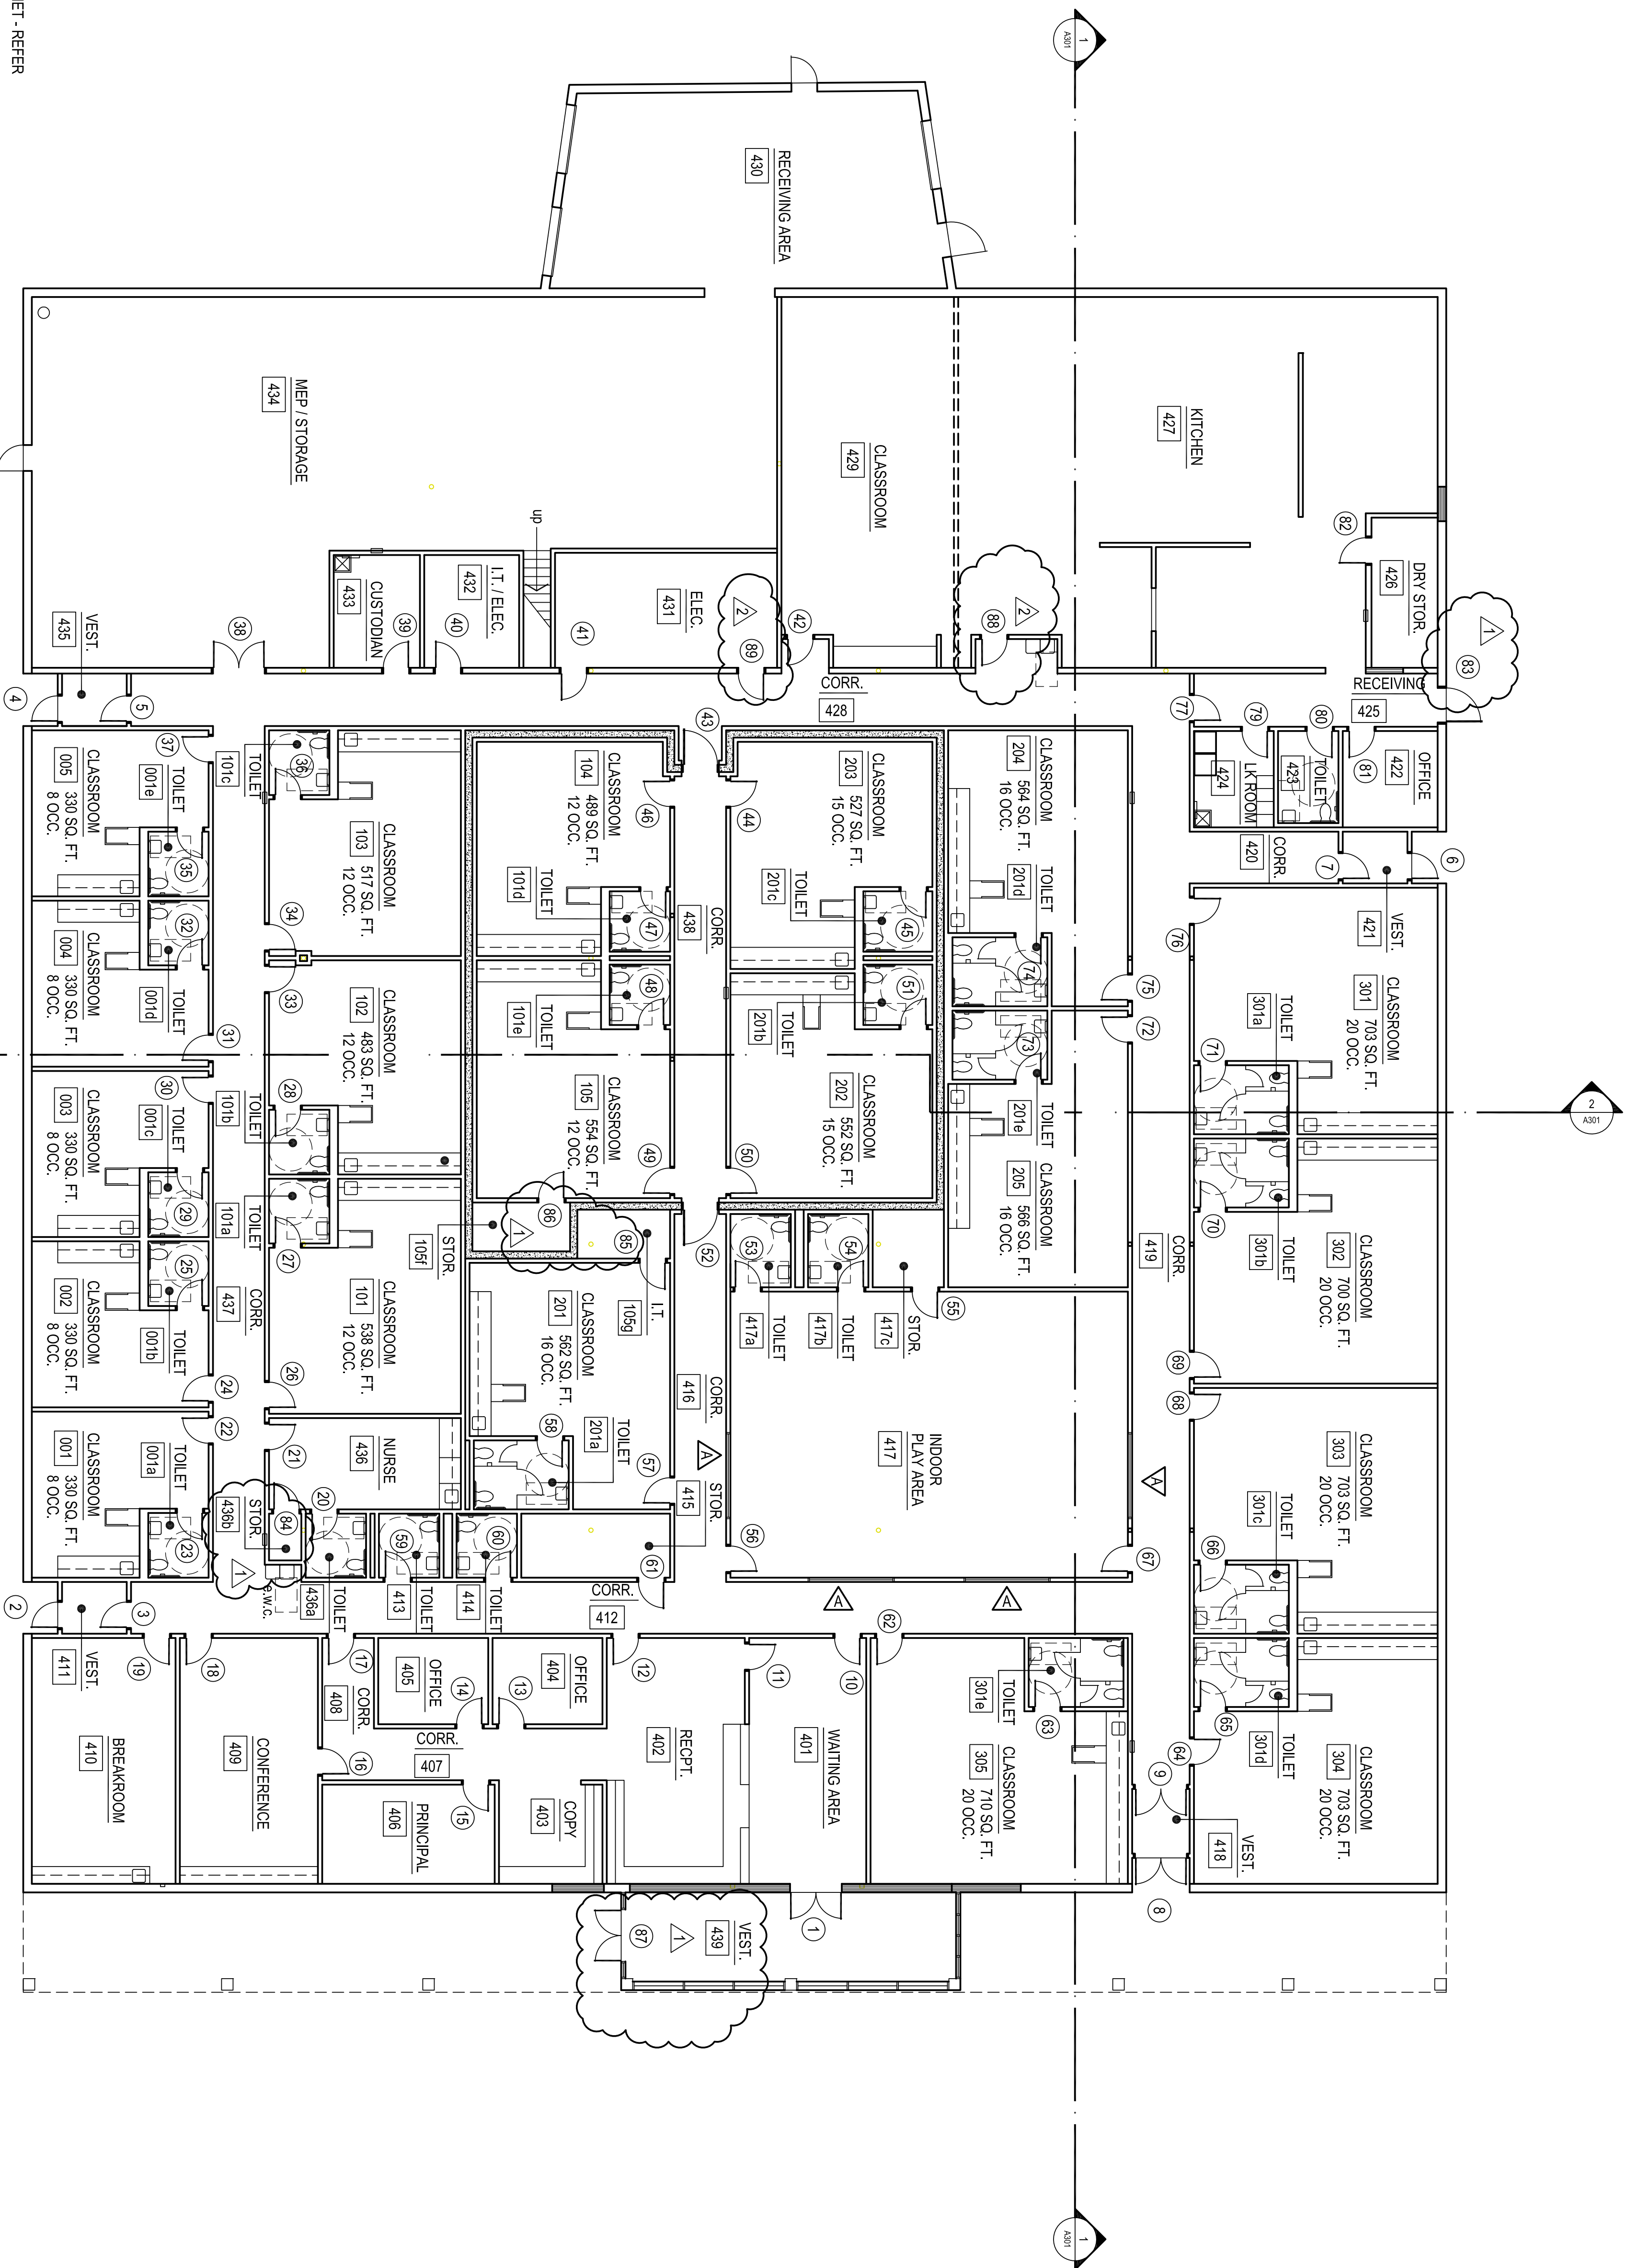

- GENERAL NOTES:
1. F.E.C. - FIRE EXTINGUISHER AND CABINET - REFER EQUIPMENT PLAN FOR LOCATIONS
 2. ADD CORNER GUARDS (C.G.) AT ALL INTERIOR LOCATIONS
 3. REFER SHEETS A103, A104 & A105 FOR ENLARGED PLANS
 4. REFER SHEETS A100a FOR DIMENSION PLAN
 5. NUMBER OF CLASSROOM STUDENT OCCUPANTS ARE BASED ON DEPARTMENT OF HUMAN SERVICES' 2022 LIMITS

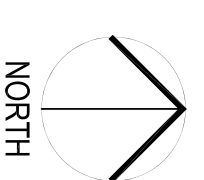

OVERALL FLOOR PLAN
3/82" = 1'-0"

