



CG

drawn by

MA

checked by

OCTOBER 2024

date

revisions

1 CB-10



MOORE
PUBLIC SCHOOLS


CHILD CARE FACILITY
201 N. EASTERN AVE.

sheet no:

A100 e

OWNERSHIP USE OF DOCUMENTS:

AGP EXPRESSLY RESERVES ITS
COPYRIGHT AND OTHER PROPERTY
RIGHTS OF ALL PLANS AND DRAWINGS
DESIGNED AND/OR PRODUCED. PLANS
AND DRAWINGS ARE NOT TO BE
REPRODUCED IN ANY FORM OR MANNER
WITHOUT THE EXPRESSED WRITTEN
CONSENT OF AGP.

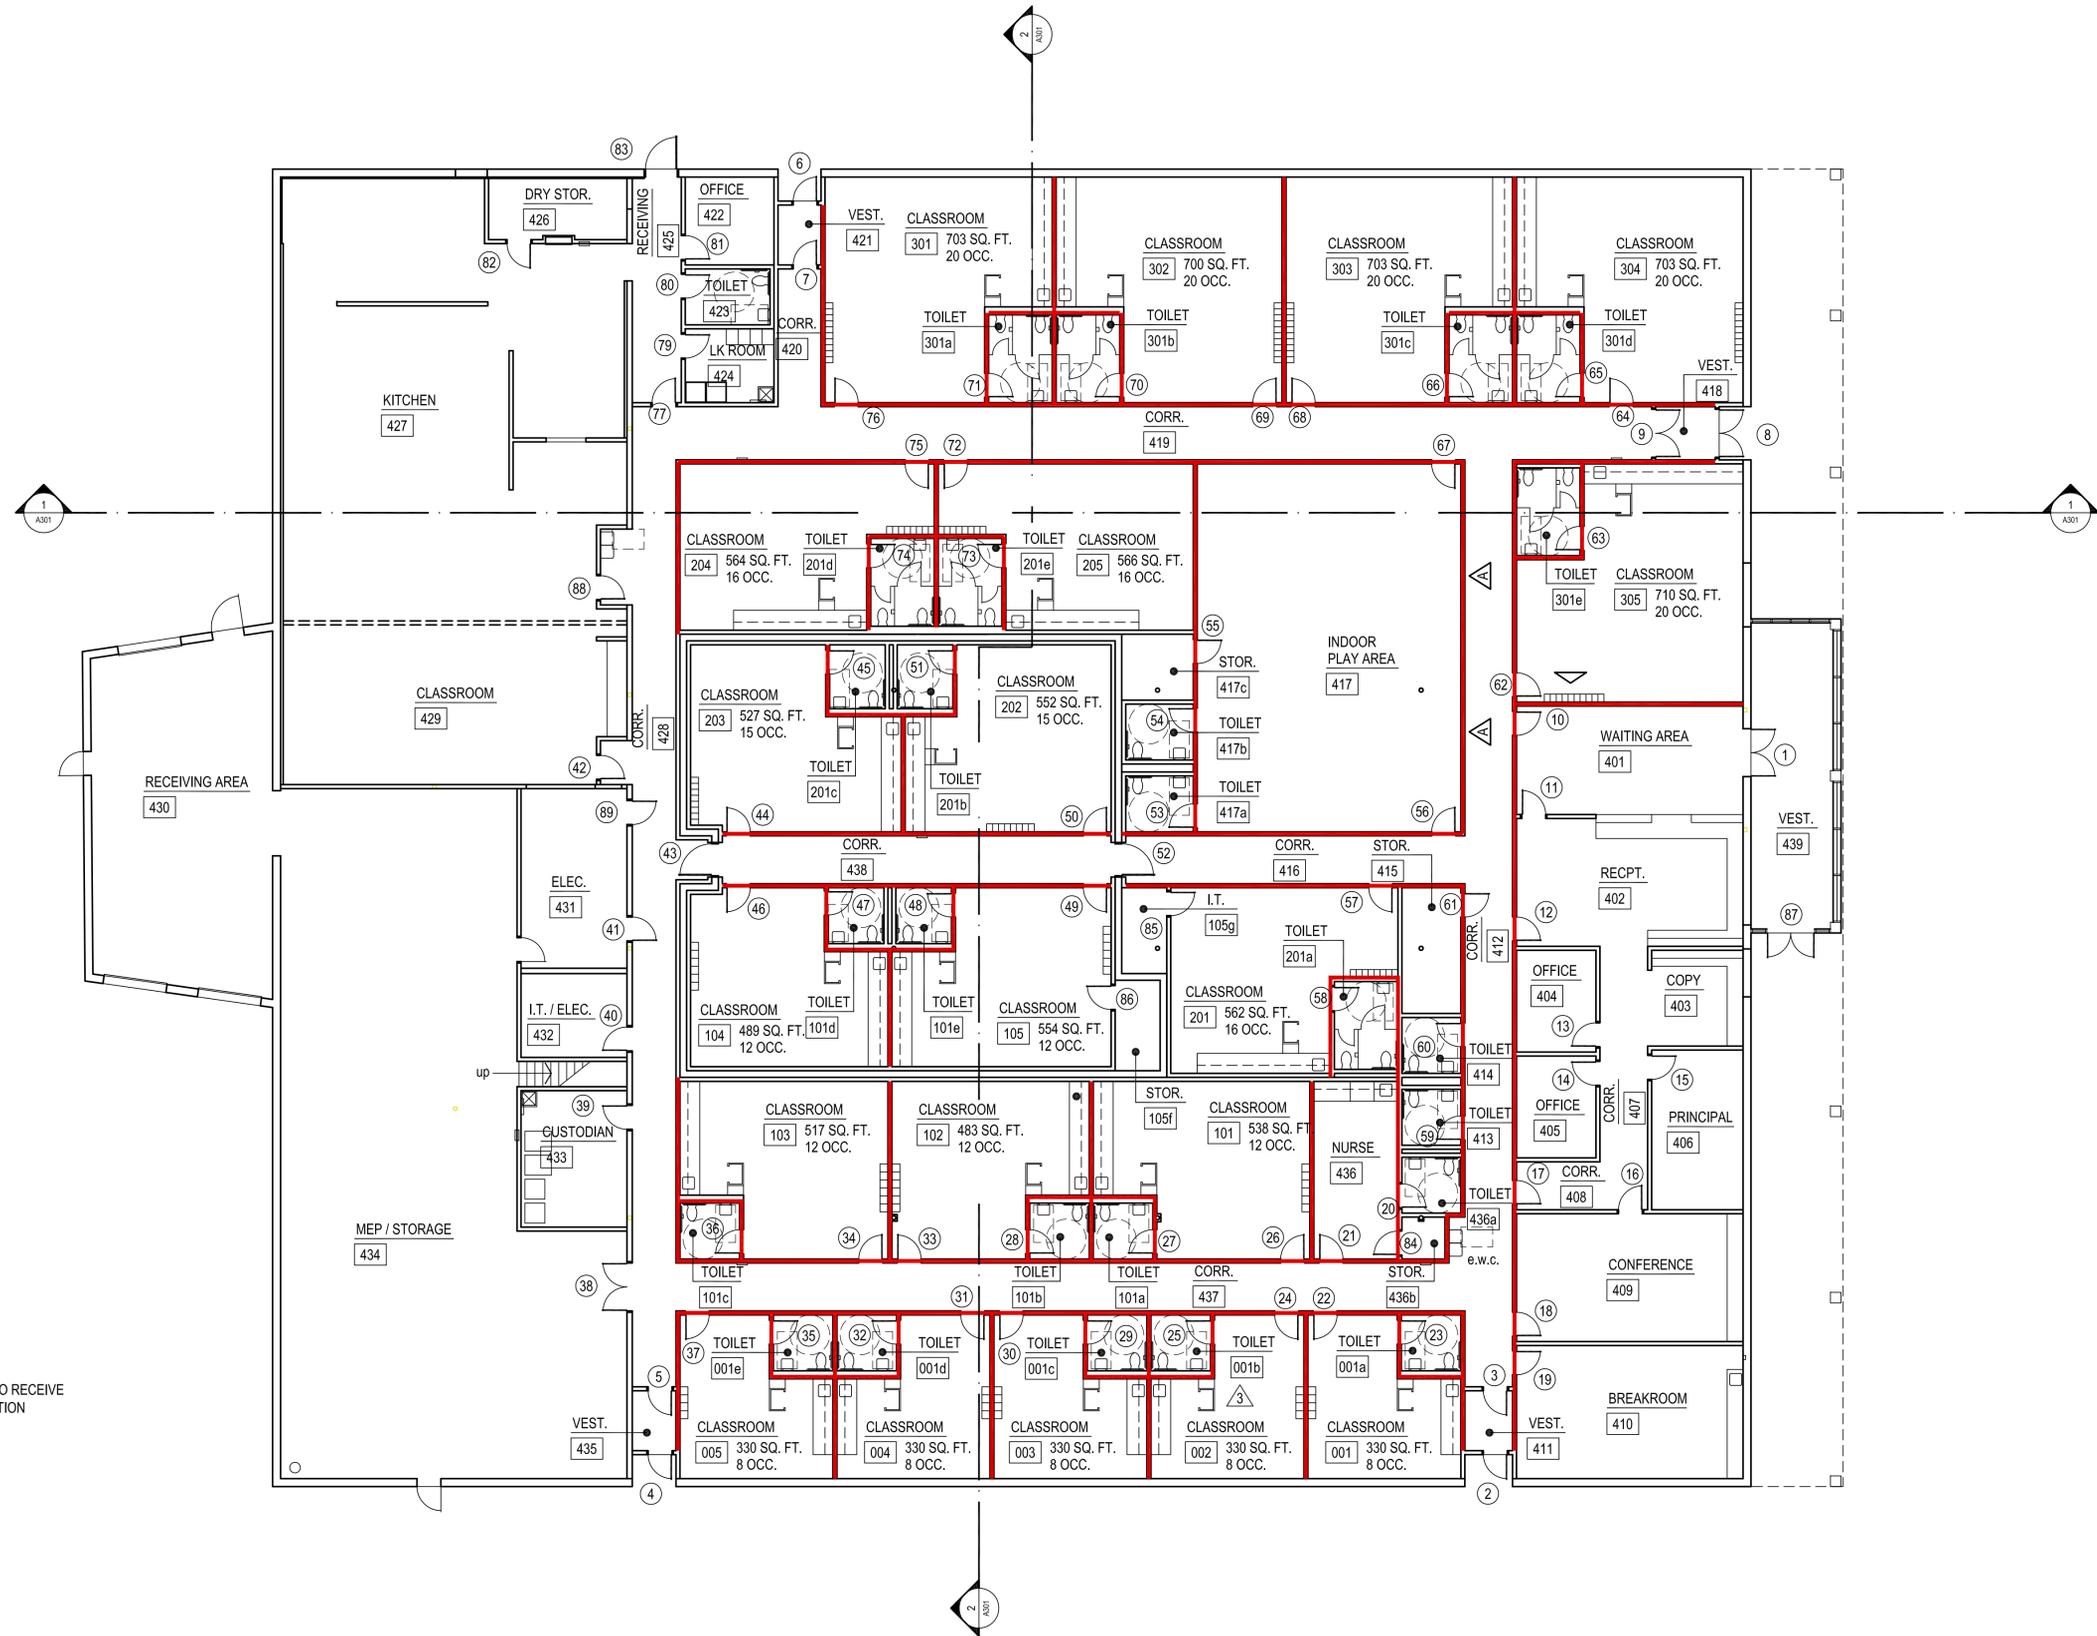

GENERAL NOTES:

- 1. █ INDICATES WALL TO RECEIVE NEW BATT INSULATION



1

WALL INSULATION FLOOR PLAN
3/32" = 1'-0"

