

**MOORE PUBLIC SCHOOLS -  
MPS CHILD DEVELOPMENT CENTER**  
Moore Public Schools - Moore, Oklahoma  
AGP - Moore, Oklahoma

---

**CONSTRUCTION BULLETIN NO. 12**  
August 7, 2025

---

1. PROVIDE REPLACEMENT OF EXISTING HOLLOW METAL DOOR #90 WITH NEW HOLLOW METAL DOOR AND HARDWARE IN EXISTING HOLLOW METAL FRAME TO REMAIN AS PER ATTACHED DRAWING. PAINT DOOR AND FRAME TO MATCH OTHER EXTERIOR METALS APPROVED FOR THIS PROJECT.
2. PROVIDE DEADBOLT AND ARMOR FRONT TO EXISTING H.M. DOOR #91 AND FRAME TO REMAIN.

END OF CONSTRUCTION BULLETIN NO. 12



CG  
drawn by  
MA  
checked by  
OCTOBER 2024  
date

revisions  
 ▲ ADDENDUM #1  
 ▲ ADDENDUM #2  
 ▲ ADDENDUM #4  
 ▲ CB-3  
 ▲ CB-12




**MOORE**  
PUBLIC SCHOOLS

CHILD CARE FACILITY  
201 N. EASTERN AVE.

Sheet No.:

**A100**

OWNERSHIP USE OF DOCUMENTS:  
 ACP EXPRESSLY RESERVES ITS  
 COPYRIGHT AND OTHER PROPERTY  
 RIGHTS OF ALL PLANS AND DRAWINGS  
 DESIGNED AND/OR PRODUCED. PLANS  
 AND DRAWINGS ARE NOT TO BE  
 REPRODUCED IN ANY FORM OR MANNER  
 WITHOUT THE EXPRESS WRITTEN  
 CONSENT OF ACP.

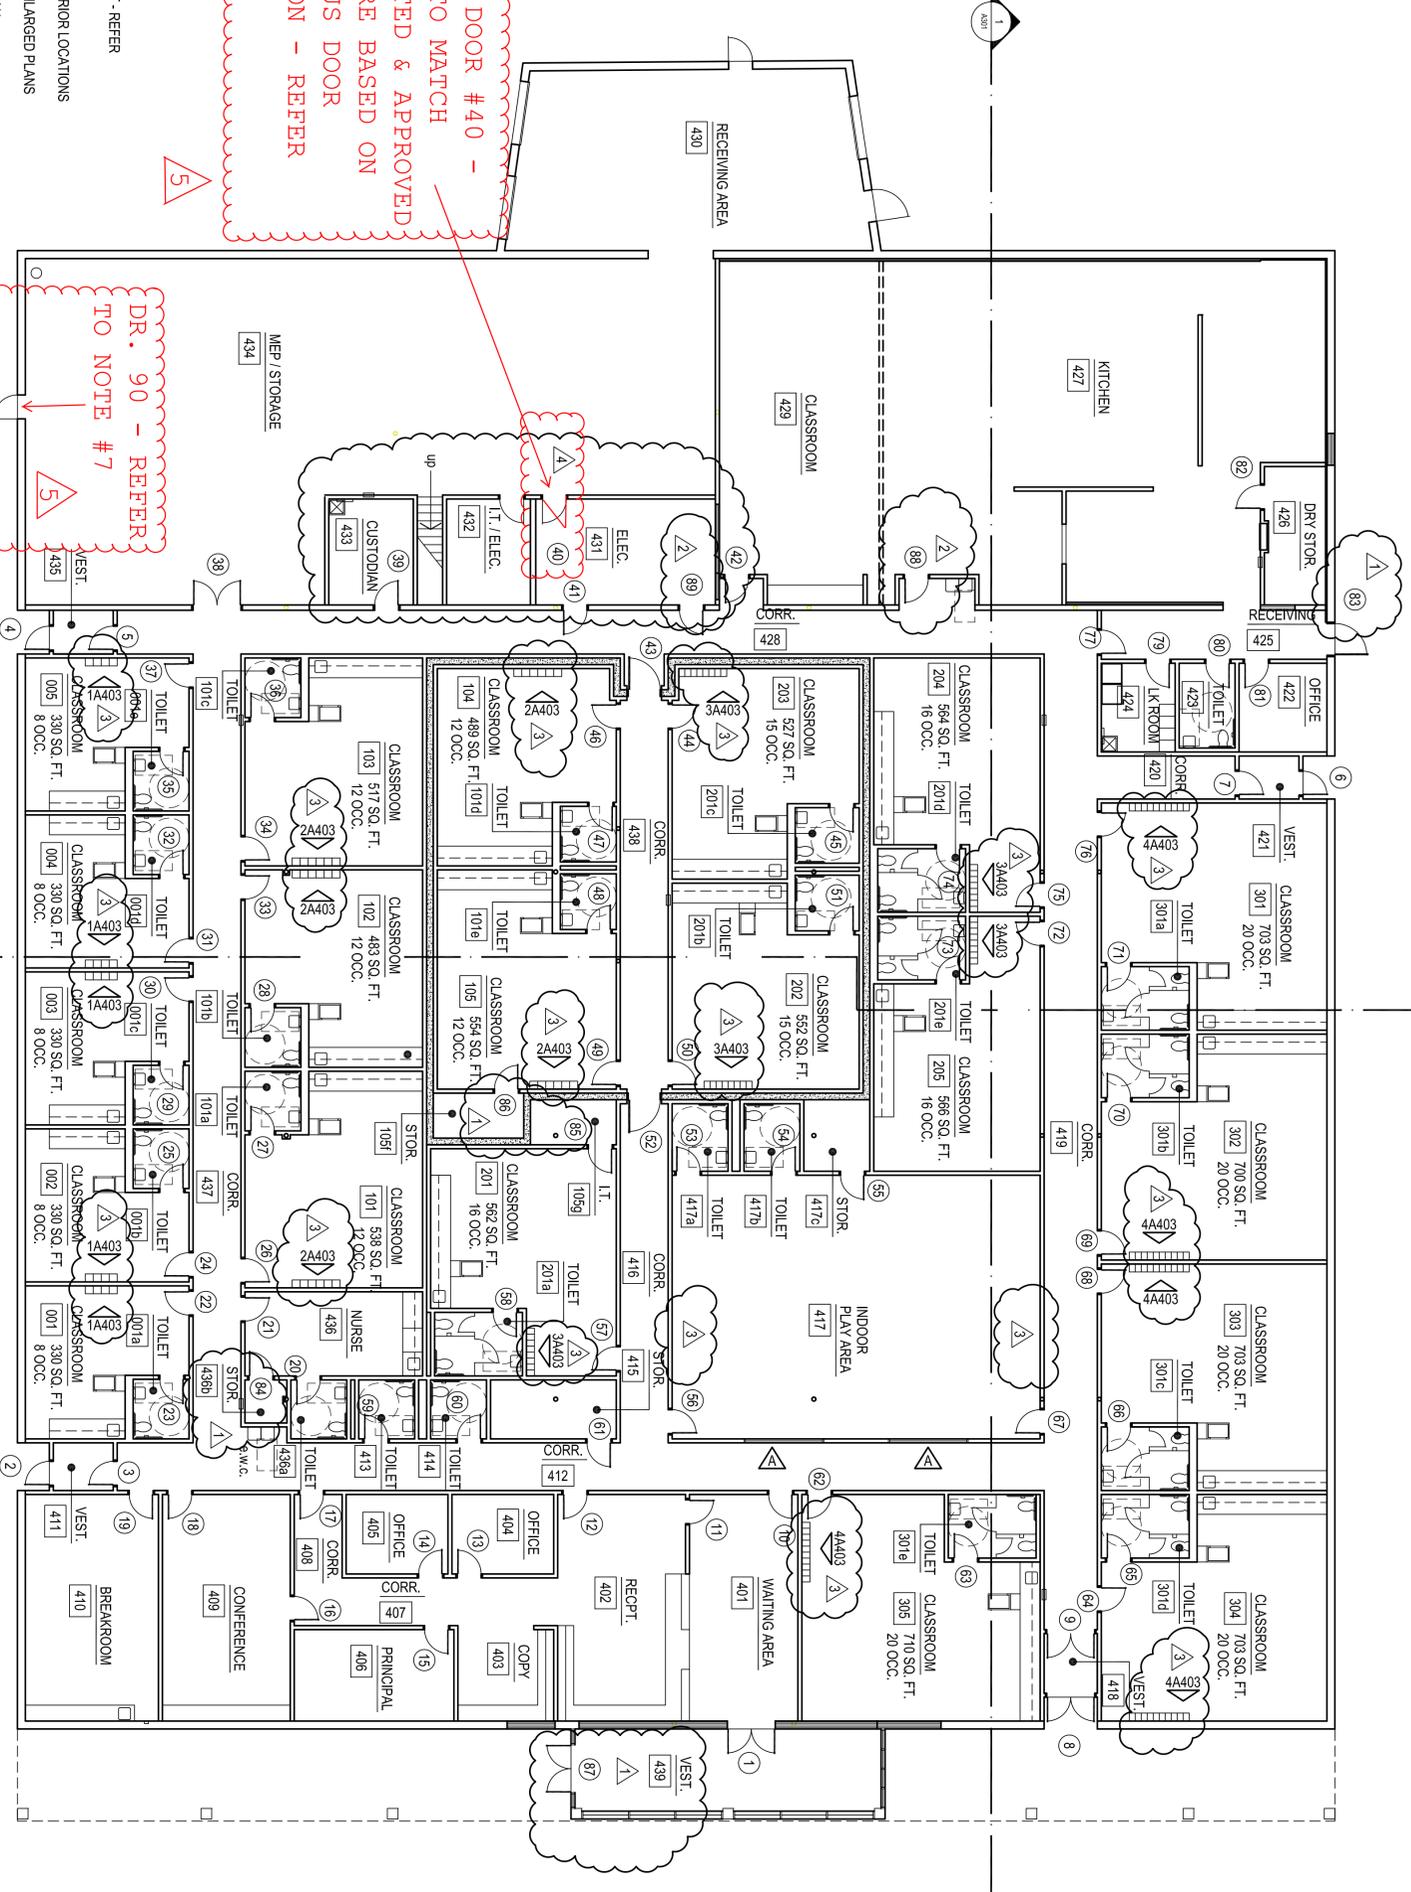


REVISE DOOR #40 -  
 SWING TO MATCH  
 SUBMITTED & APPROVED  
 HARDWARE BASED ON  
 PREVIOUS DOOR  
 LOCATION - REFER  
 CB-3

DR. 90 - REFER  
 TO NOTE #7

- GENERAL NOTES:
1. F.E.C. - FIRE EXTINGUISHER AND CABINET - REFER EQUIPMENT PLAN FOR LOCATIONS
  2. ADD CORNER GUARDS (C.G.) AT ALL INTERIOR LOCATIONS
  3. REFER SHEETS A103, A104 & A105 FOR ENLARGED PLANS
  4. REFER SHEETS A100a FOR DIMENSION PLAN
  5. NUMBER OF CLASSROOM STUDENT OCCUPANTS ARE BASED ON DEPARTMENT OF HUMAN SERVICES 2022 LIMITS
  6. COORDINATE NEW LOCATION OF DOOR #40 WITH ARCHITECT.



OVERALL FLOOR PLAN  
 3/8" = 1'-0"

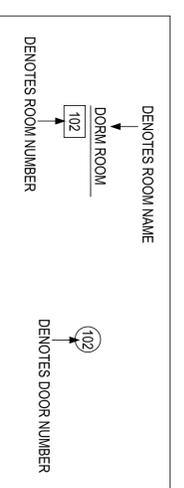

7. REMOVE EXISTING HOLLOW METAL DOOR & PREP / REPAIR / MODIFY EXISTING H.M. FRAME TO REMAIN TO RECEIVE NEW H.M. INSULATED DOOR & HARDWARE. DOOR ELEVATION TO BE "B" W/ HARDWARE SET NO. 5. REFER TO ATTACHED SHEET A601