



CG  
drawn by  
MA  
checked by  
OCTOBER 2024  
date  
revisions




**MOORE**  
PUBLIC SCHOOLS


CHILD CARE FACILITY  
201 N. EASTERN AVE.

**A100**

OWNERSHIP USE OF DOCUMENTS:  
APP EXPRESSLY RESERVES ITS  
COPYRIGHT AND OTHER PROPERTY  
RIGHTS OF ALL PLANS AND DRAWINGS  
DESIGNED AND/OR PRODUCED. PLANS  
AND DRAWINGS ARE NOT TO BE  
REPRODUCED IN ANY FORM OR MANNER  
WITHOUT THE EXPRESS WRITTEN  
CONSENT OF AGP.

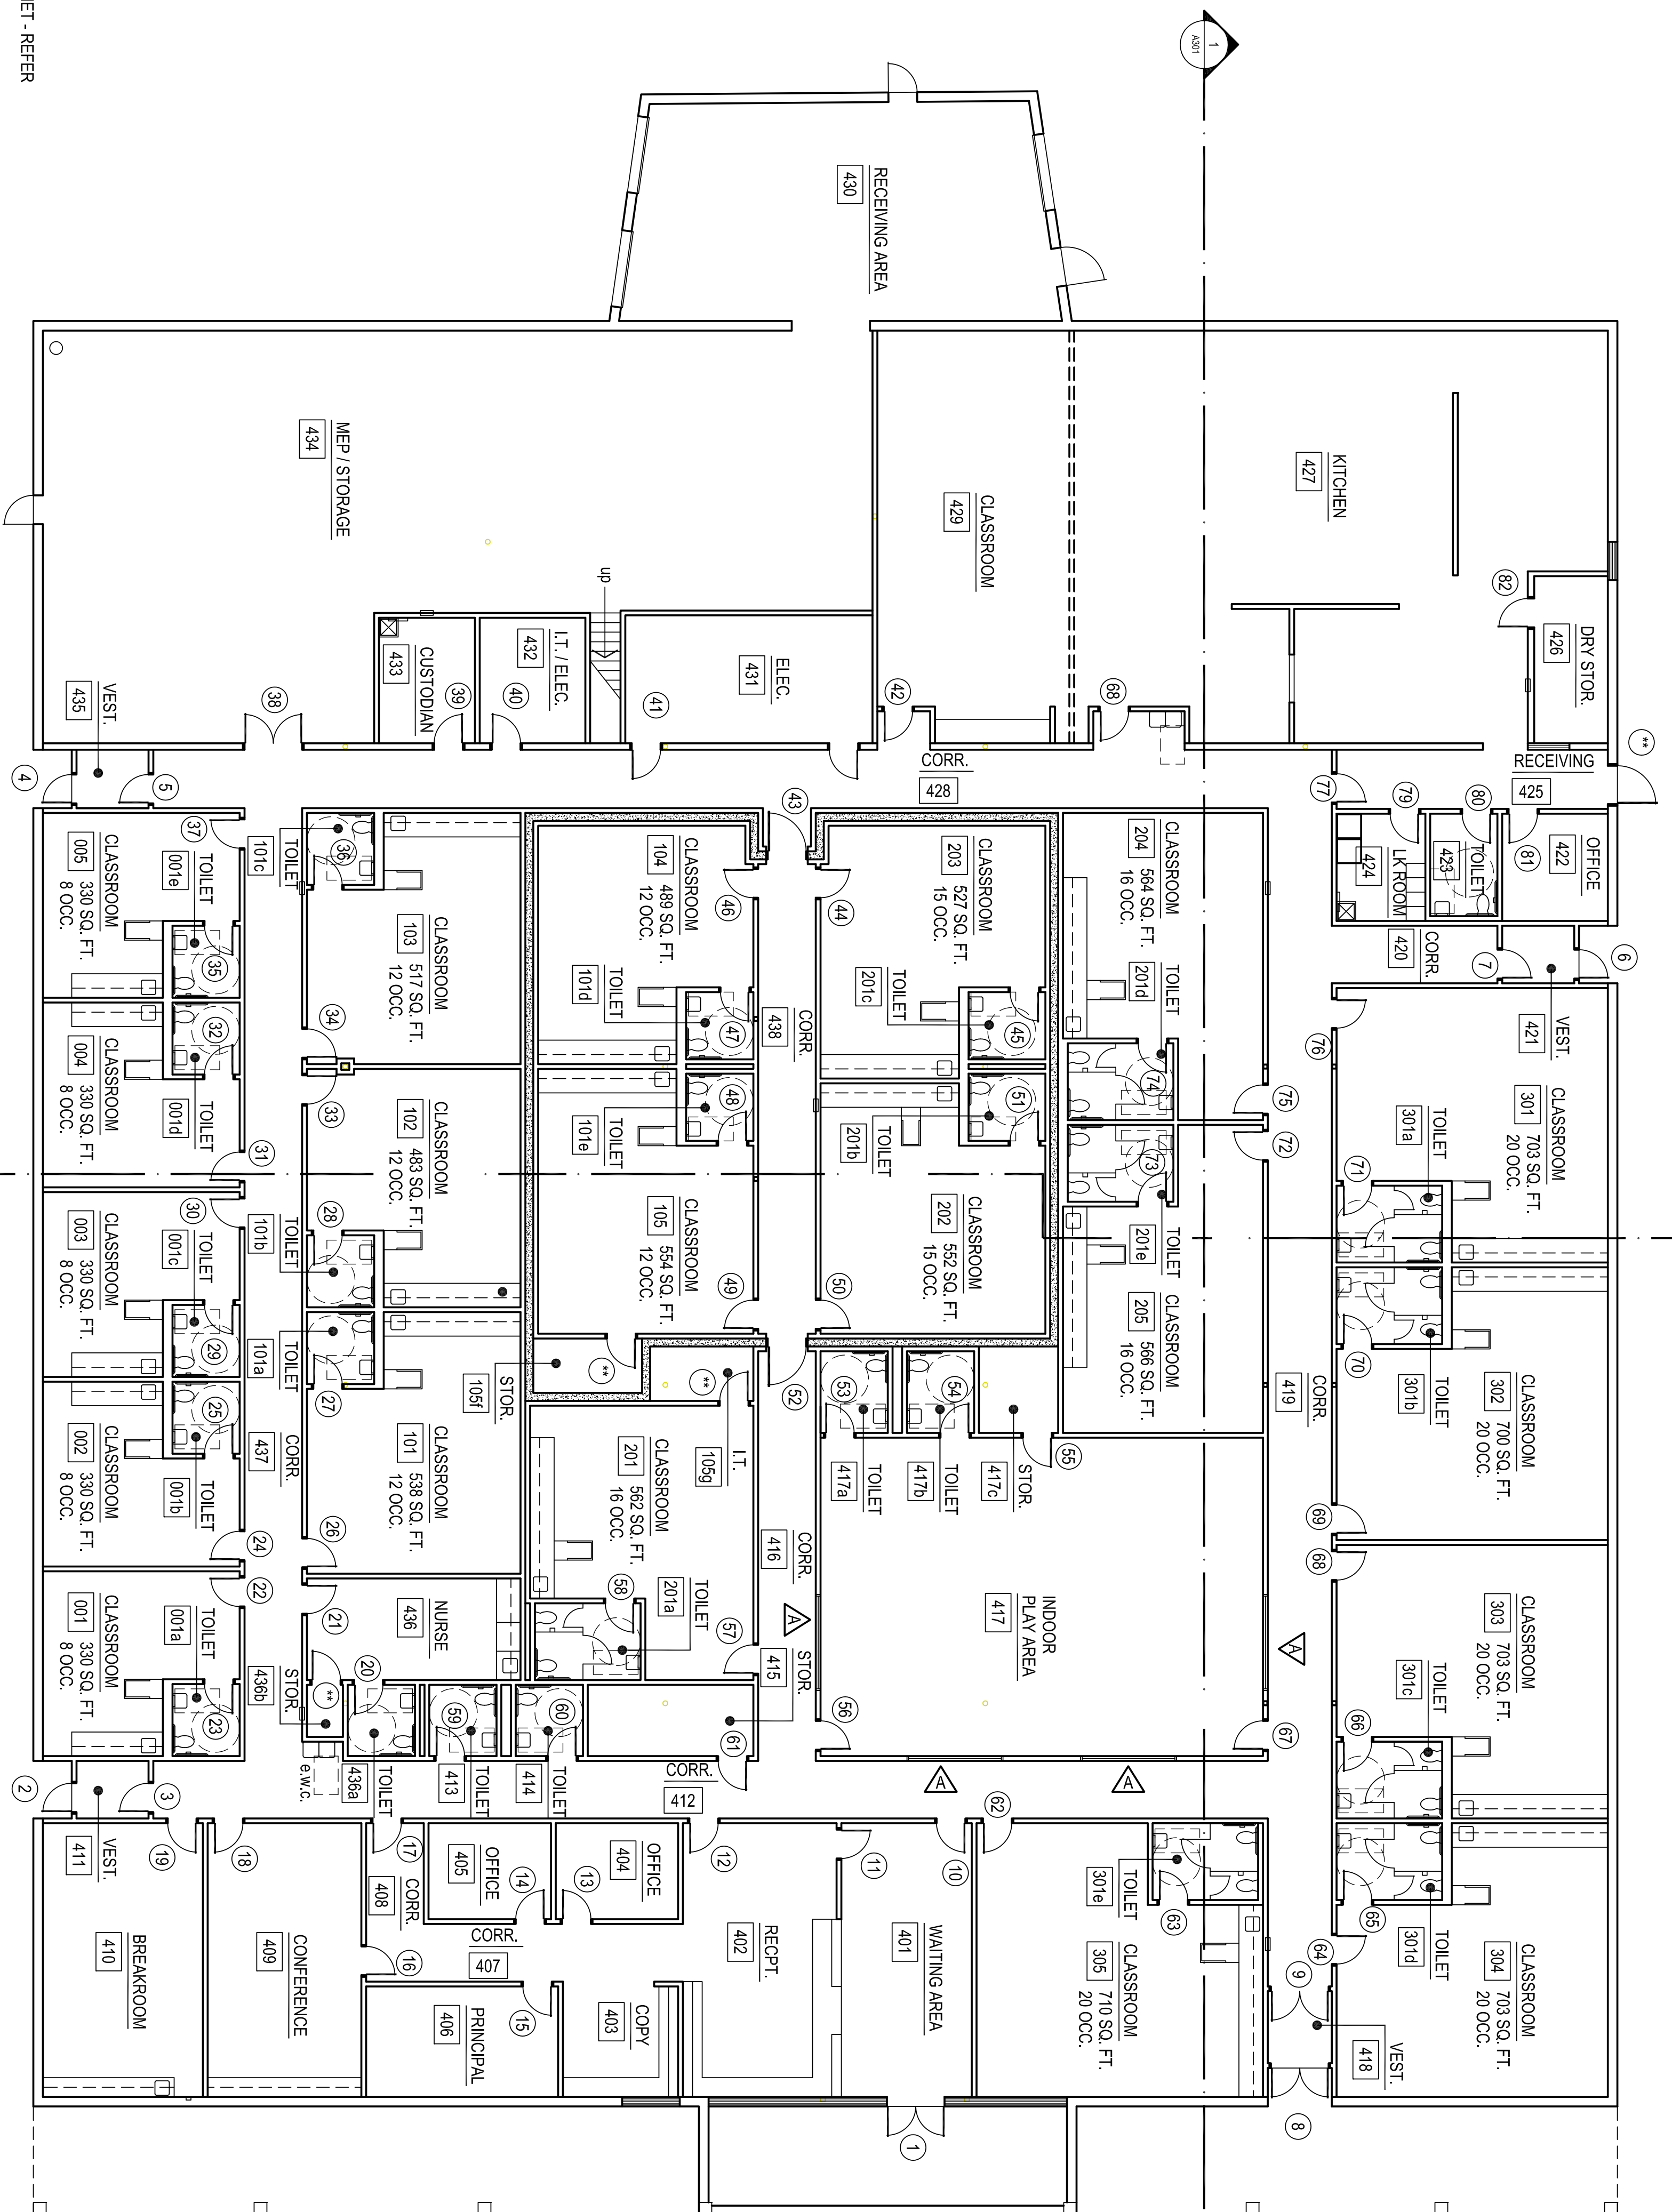


- GENERAL NOTES:
1. F.E.C. - FIRE EXTINGUISHER AND CABINET - REFER EQUIPMENT PLAN FOR LOCATIONS
  2. ADD CORNER GUARDS (C.G.) AT ALL INTERIOR LOCATIONS
  3. REFER SHEETS A103, A104 & A105 FOR ENLARGED PLANS
  4. REFER SHEETS A100a FOR DIMENSION PLAN
  5. NUMBER OF CLASSROOM STUDENT OCCUPANTS ARE BASED ON DEPARTMENT OF HUMAN SERVICES' 2022 LIMITS

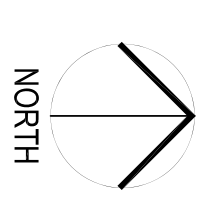

**1**

OVERALL FLOOR PLAN  
3/82" = 1'-0"

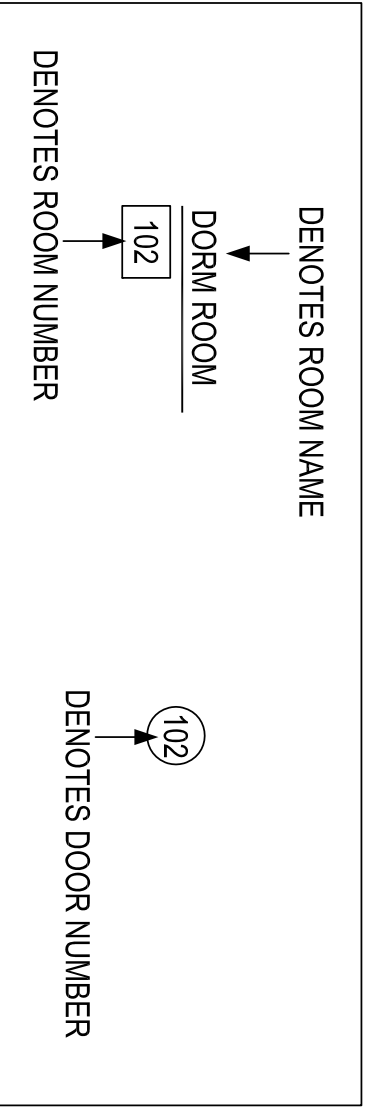

**2**

A301

**2**

A301

**1**

A301

**1**

A301