




CG	
drawn by	
MA	
checked by	
OCTOBER 2024	
date	
revisions	

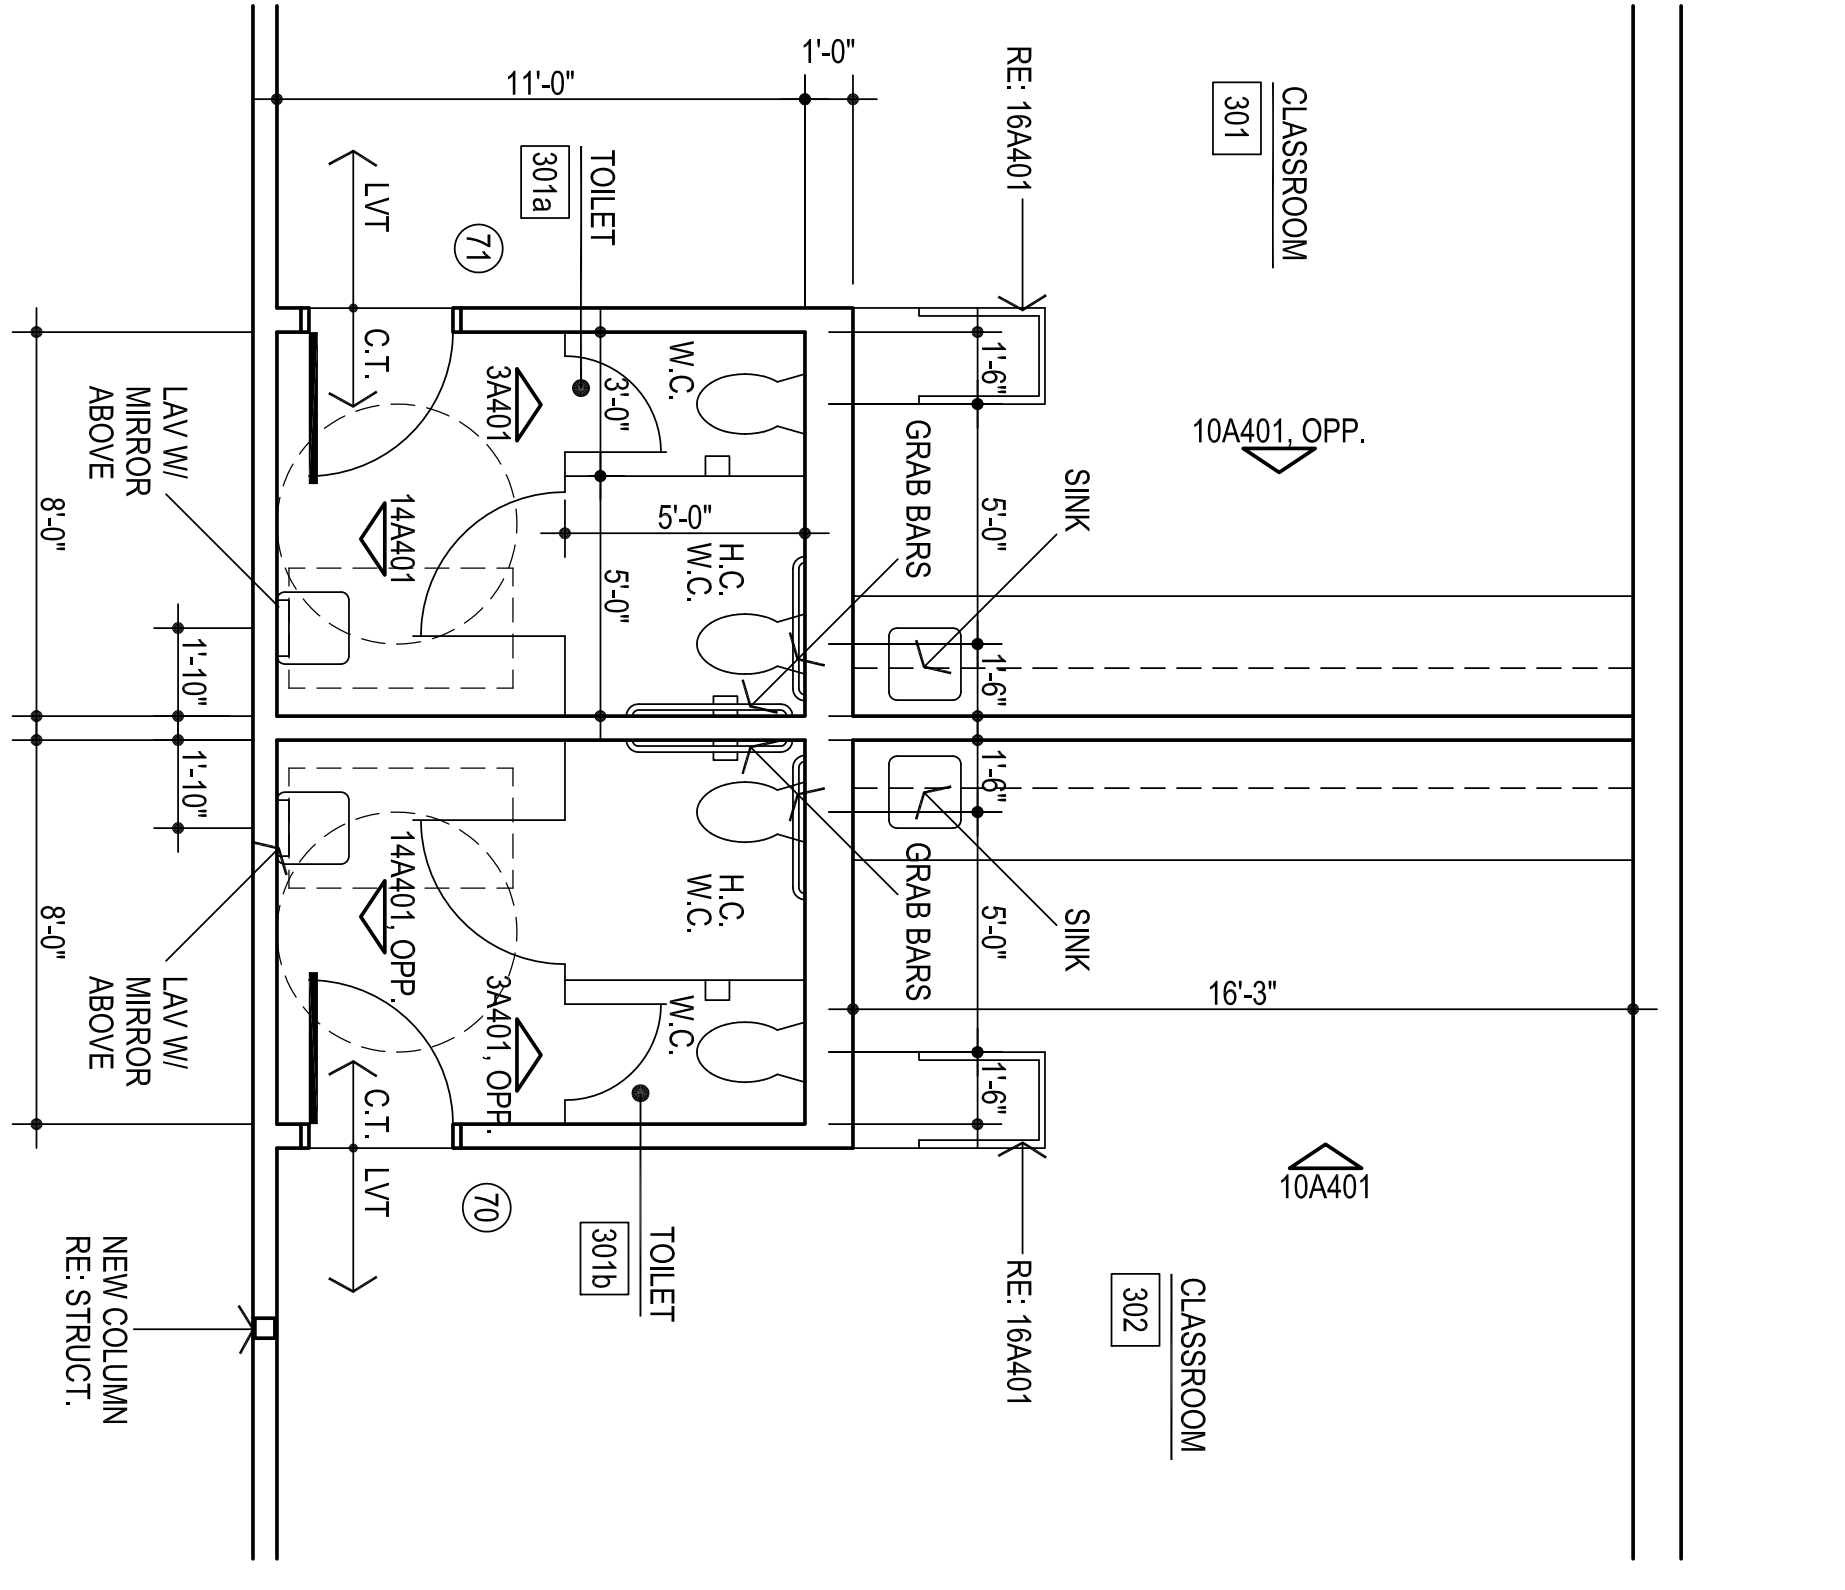


2
ENLARGED FLOOR PLAN
ROOM # 301, 302, 301a, & 301b
1/4" = 1'-0"

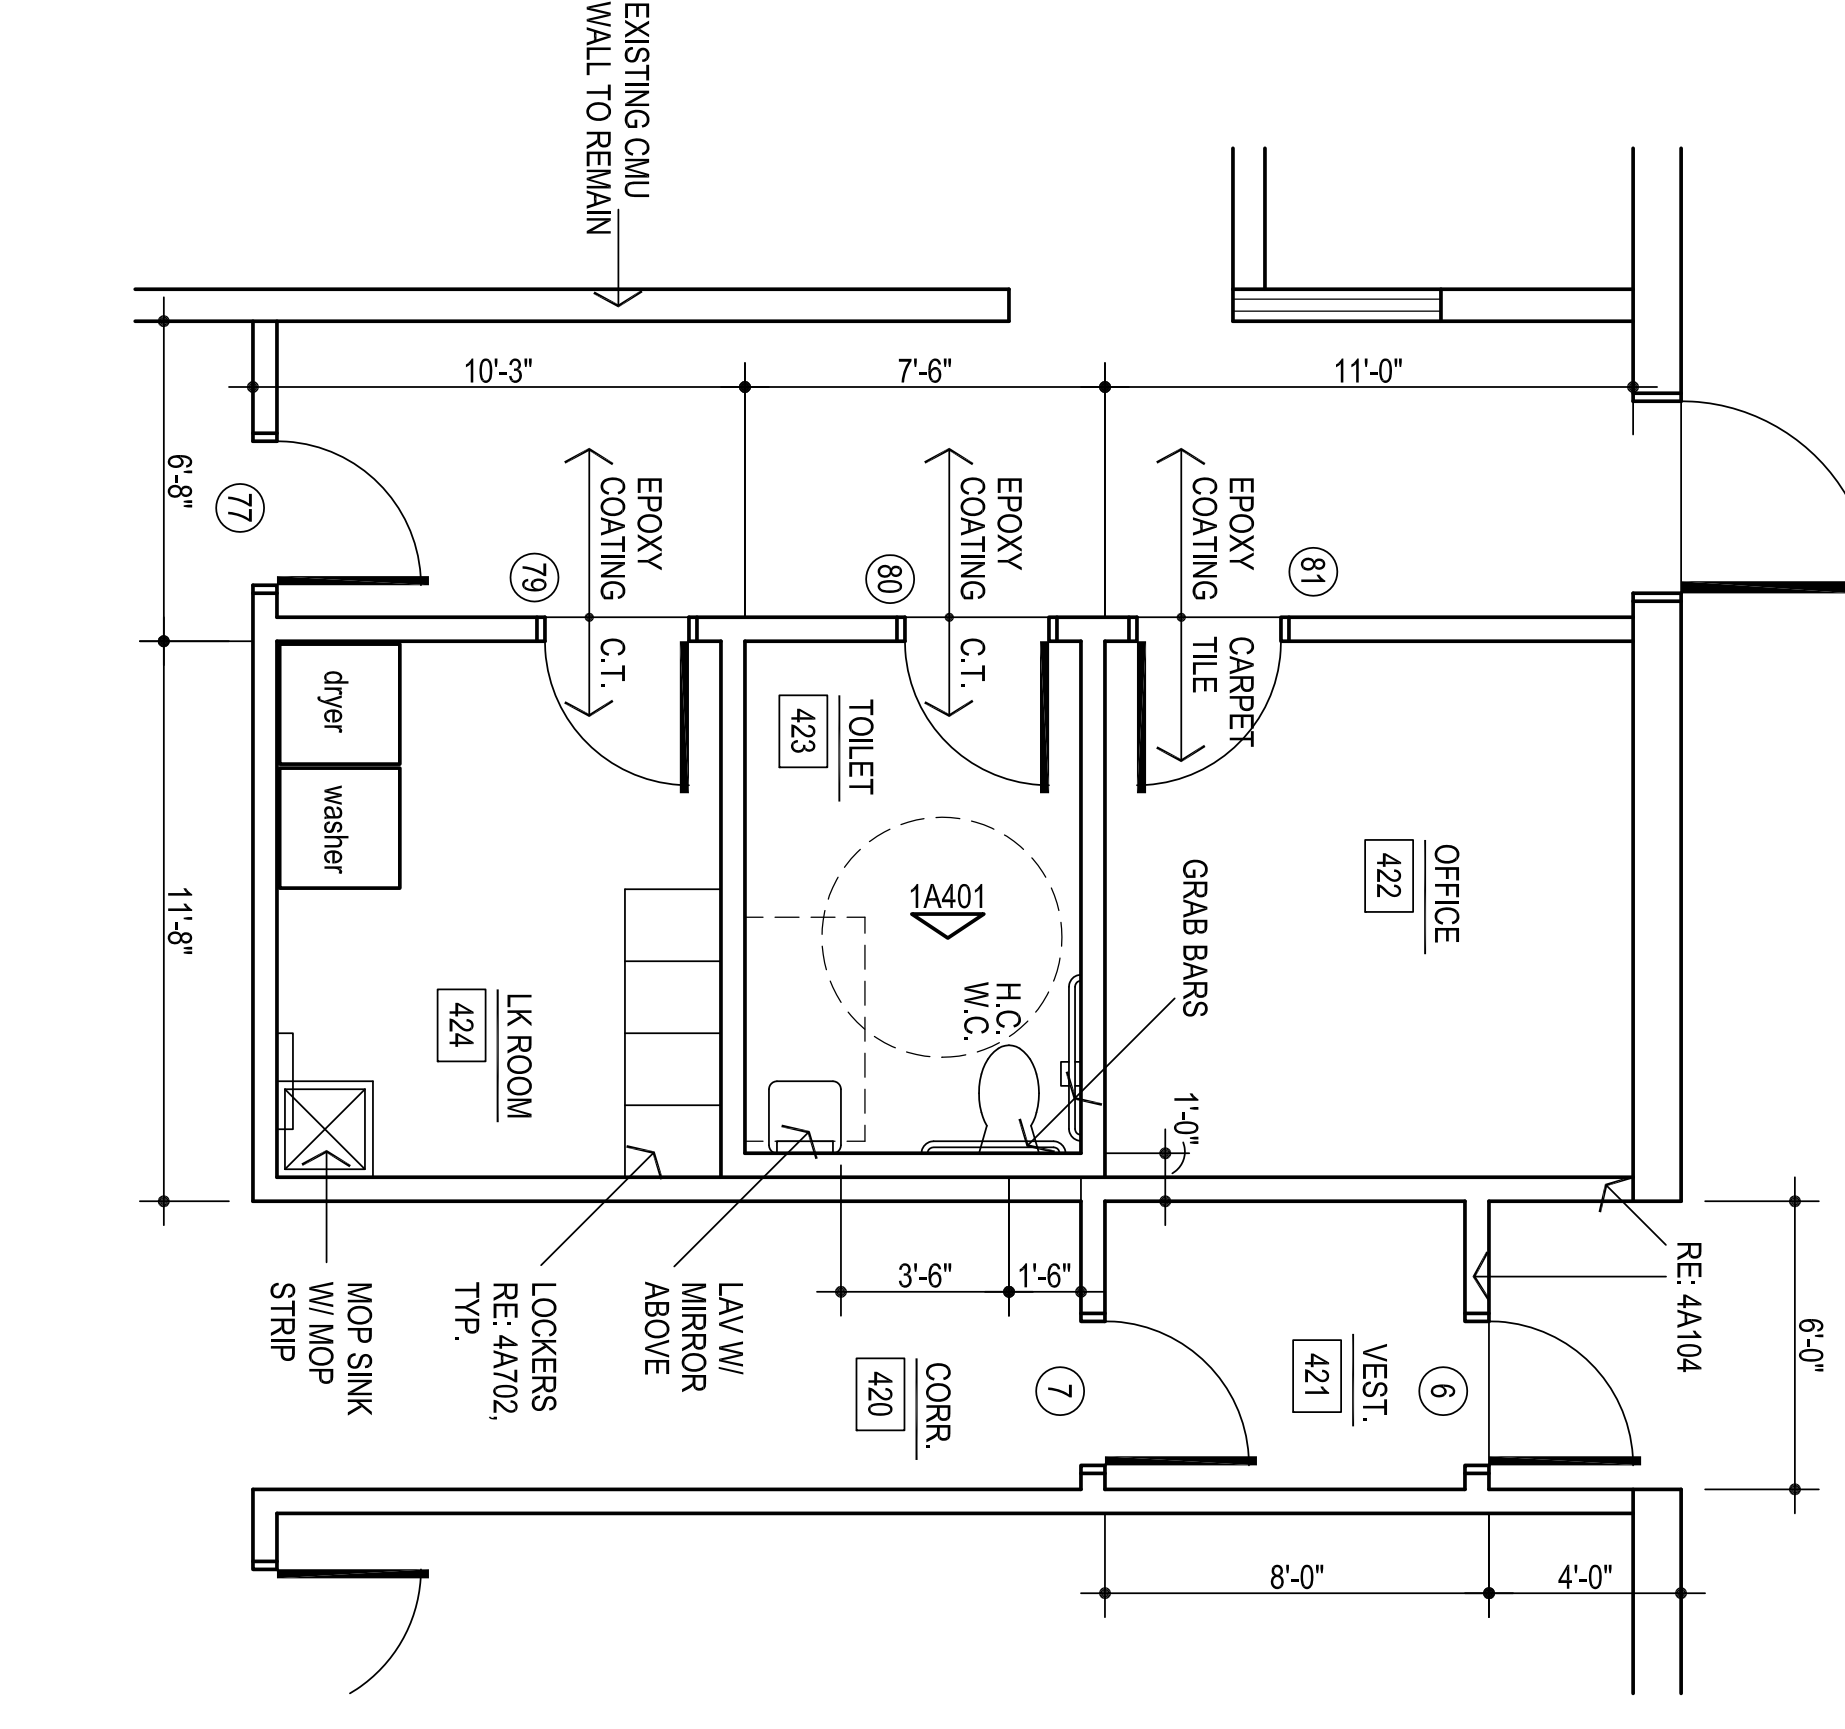

3
ENLARGED FLOOR PLAN
ROOM # 420, 421, 422, 423 & 424
1/4" = 1'-0"

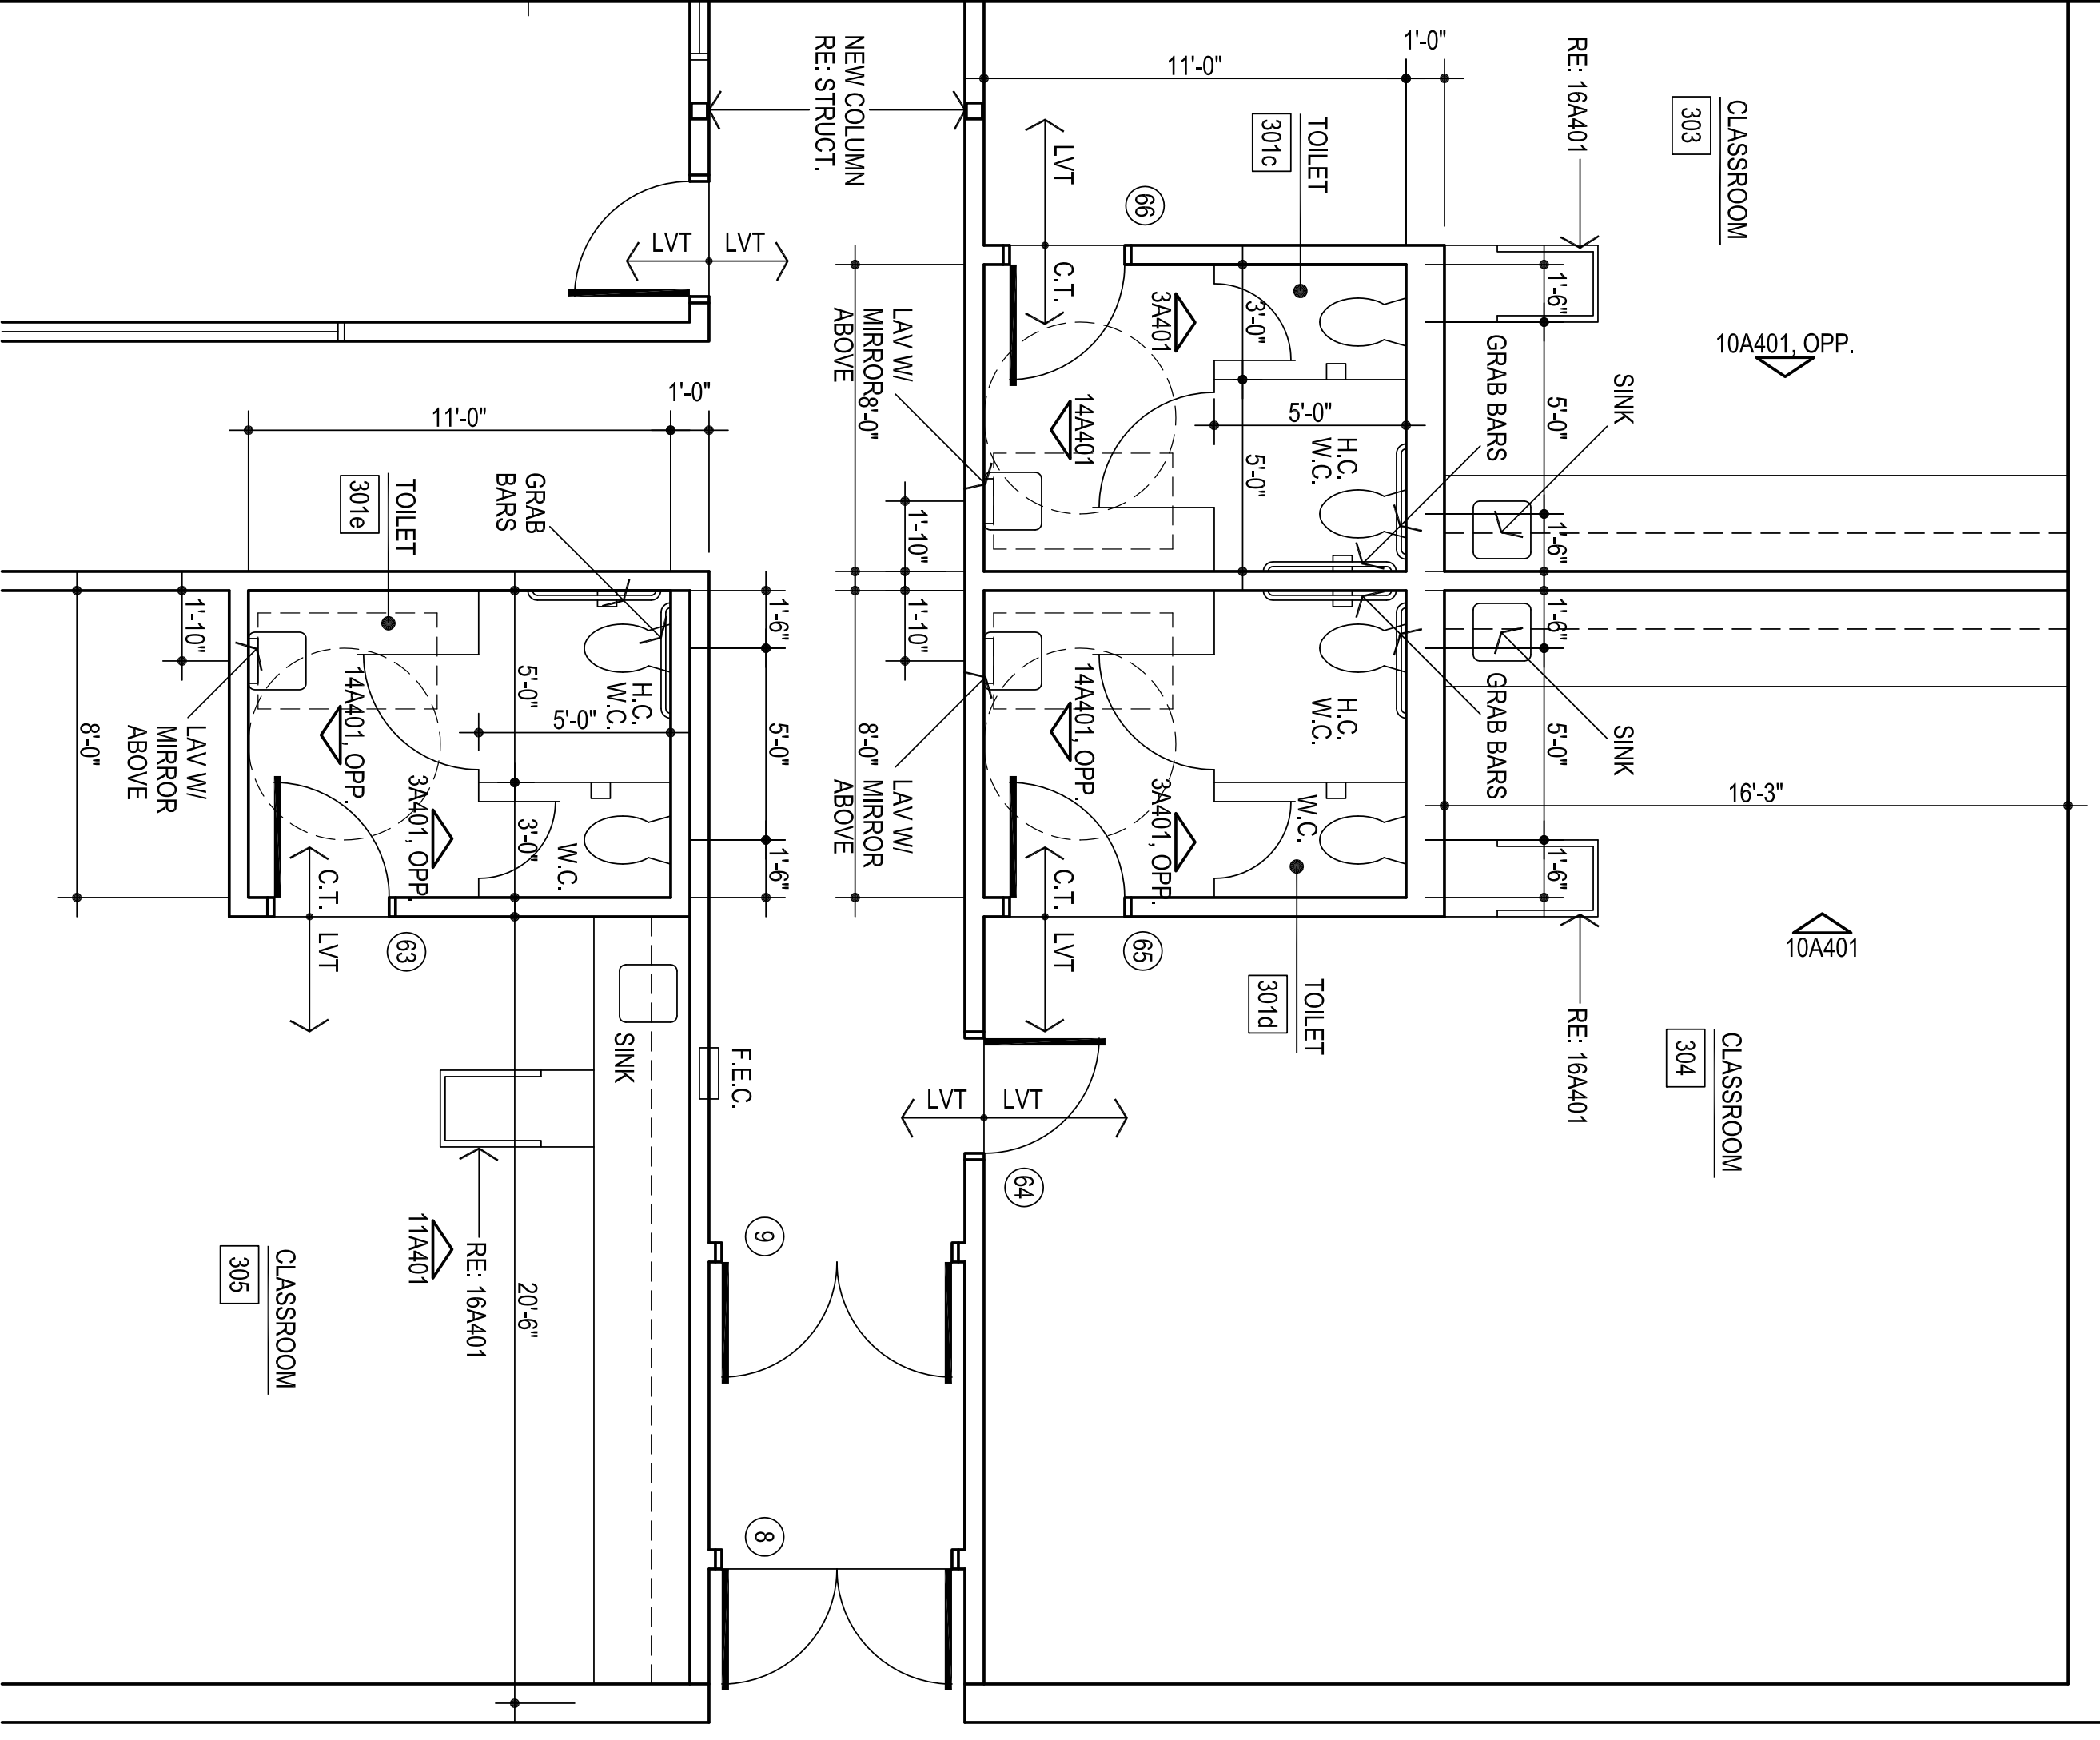

1
ENLARGED FLOOR PLAN
ROOM # 303, 304, 305, 301c, 301d & 301e
1/4" = 1'-0"

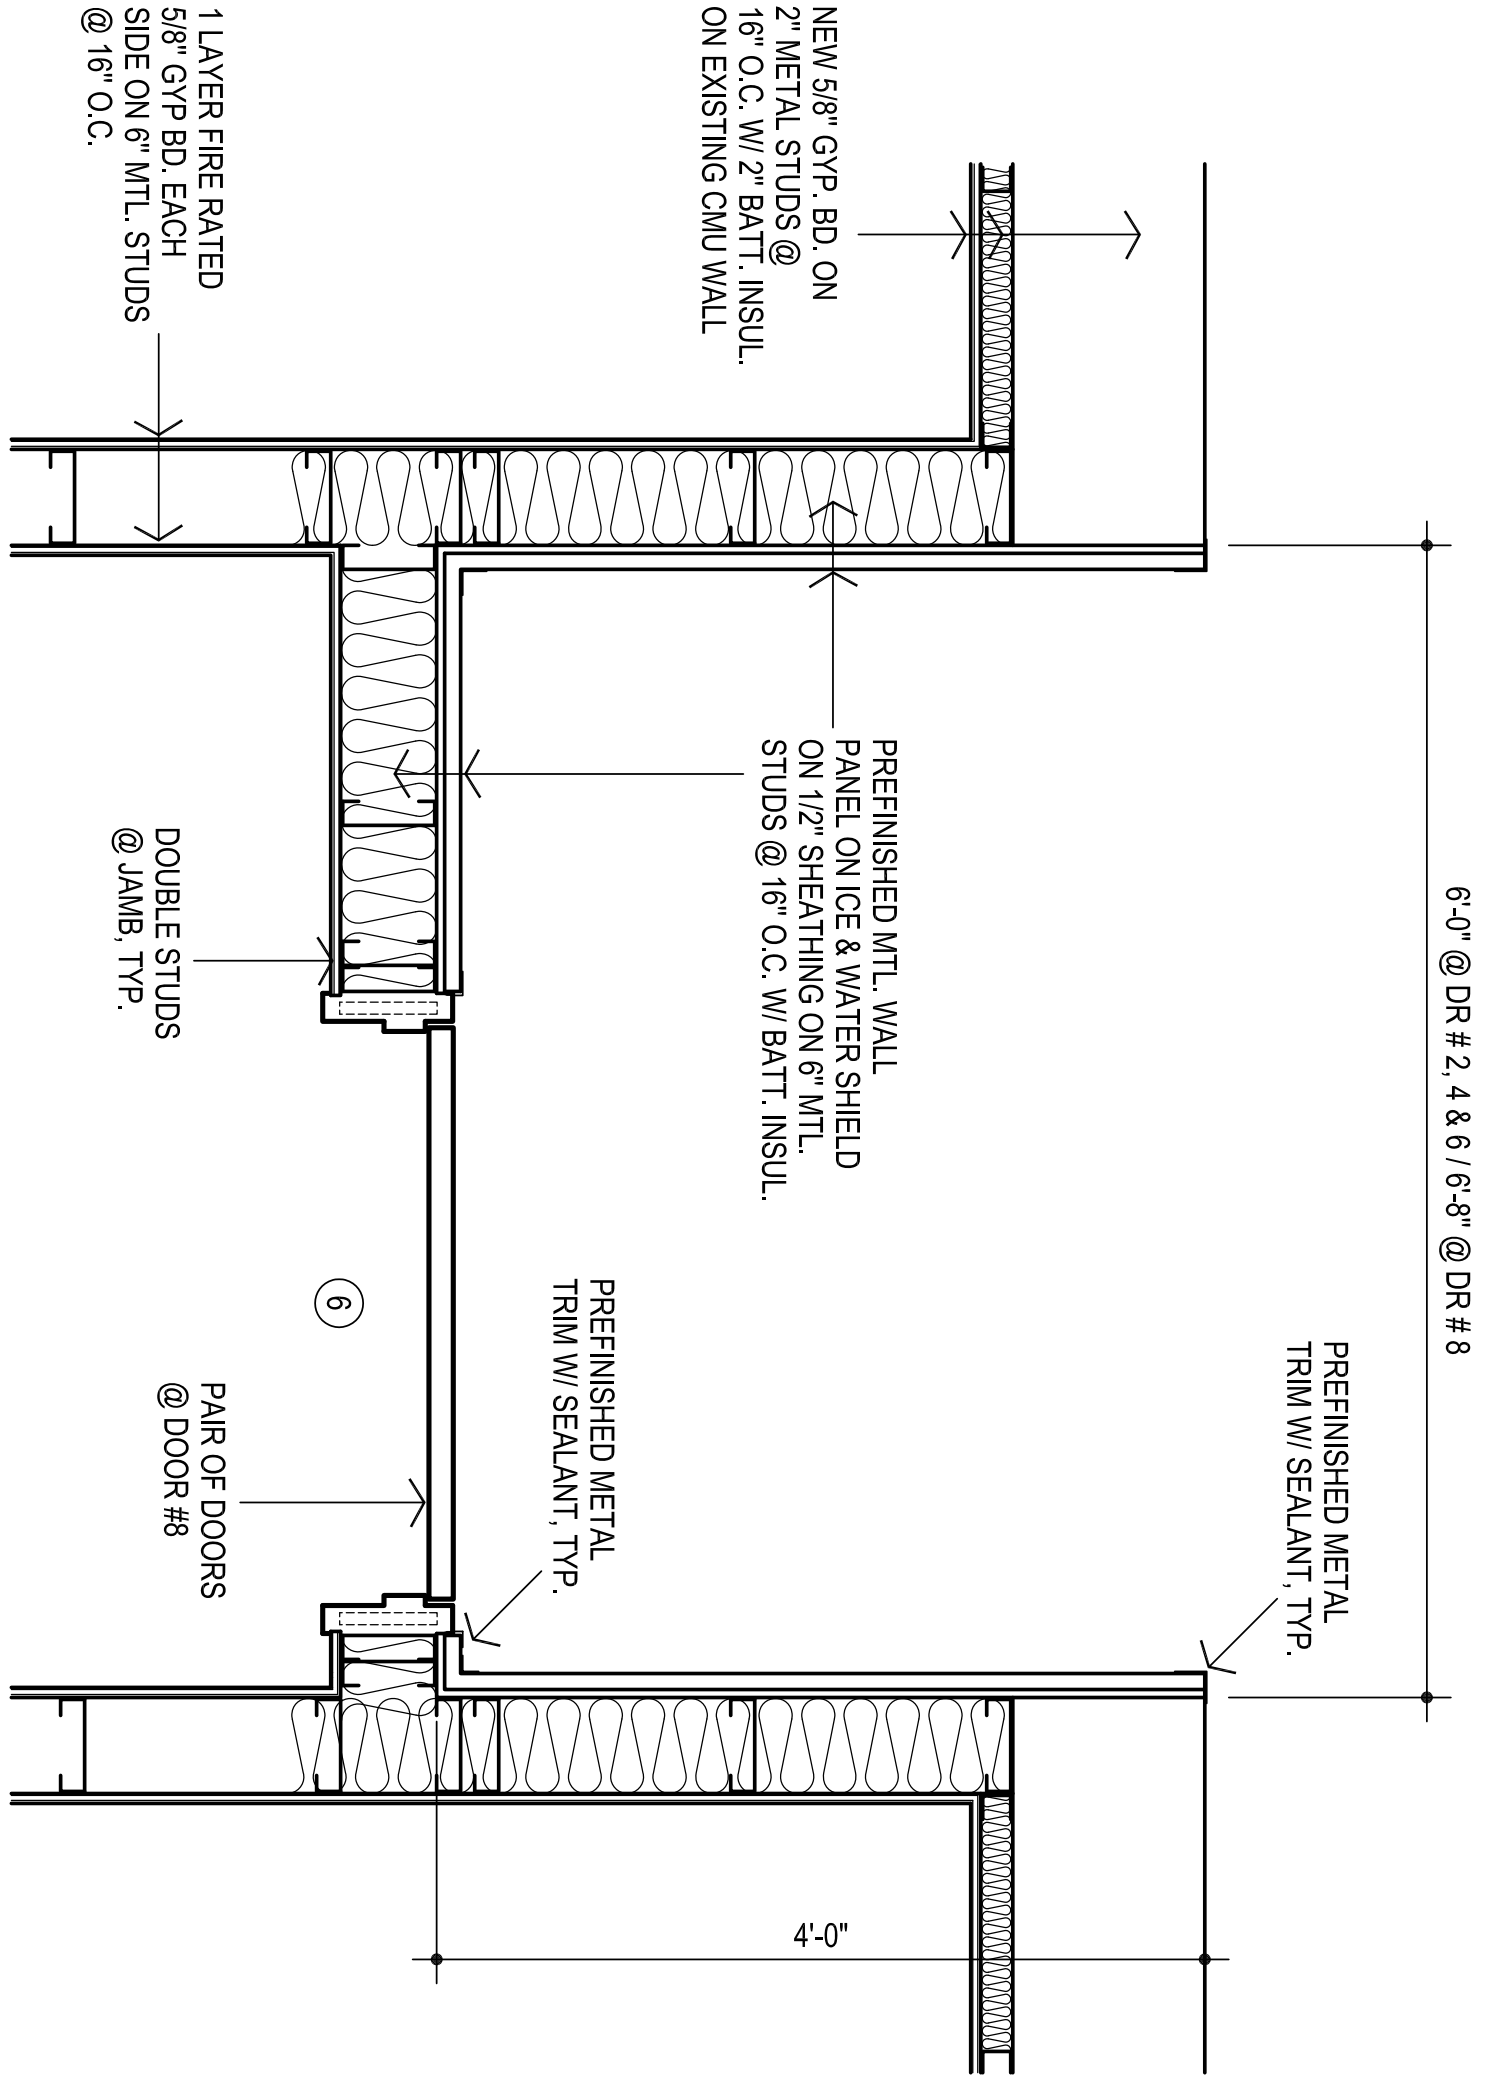

4
TYPICAL NEW EXT. DOOR & VESTIBULE
1" = 1'-0"