



CG	_____
drawn by	_____
MA	_____
checked by	_____
date	OCTOBER 2024
revisions	_____

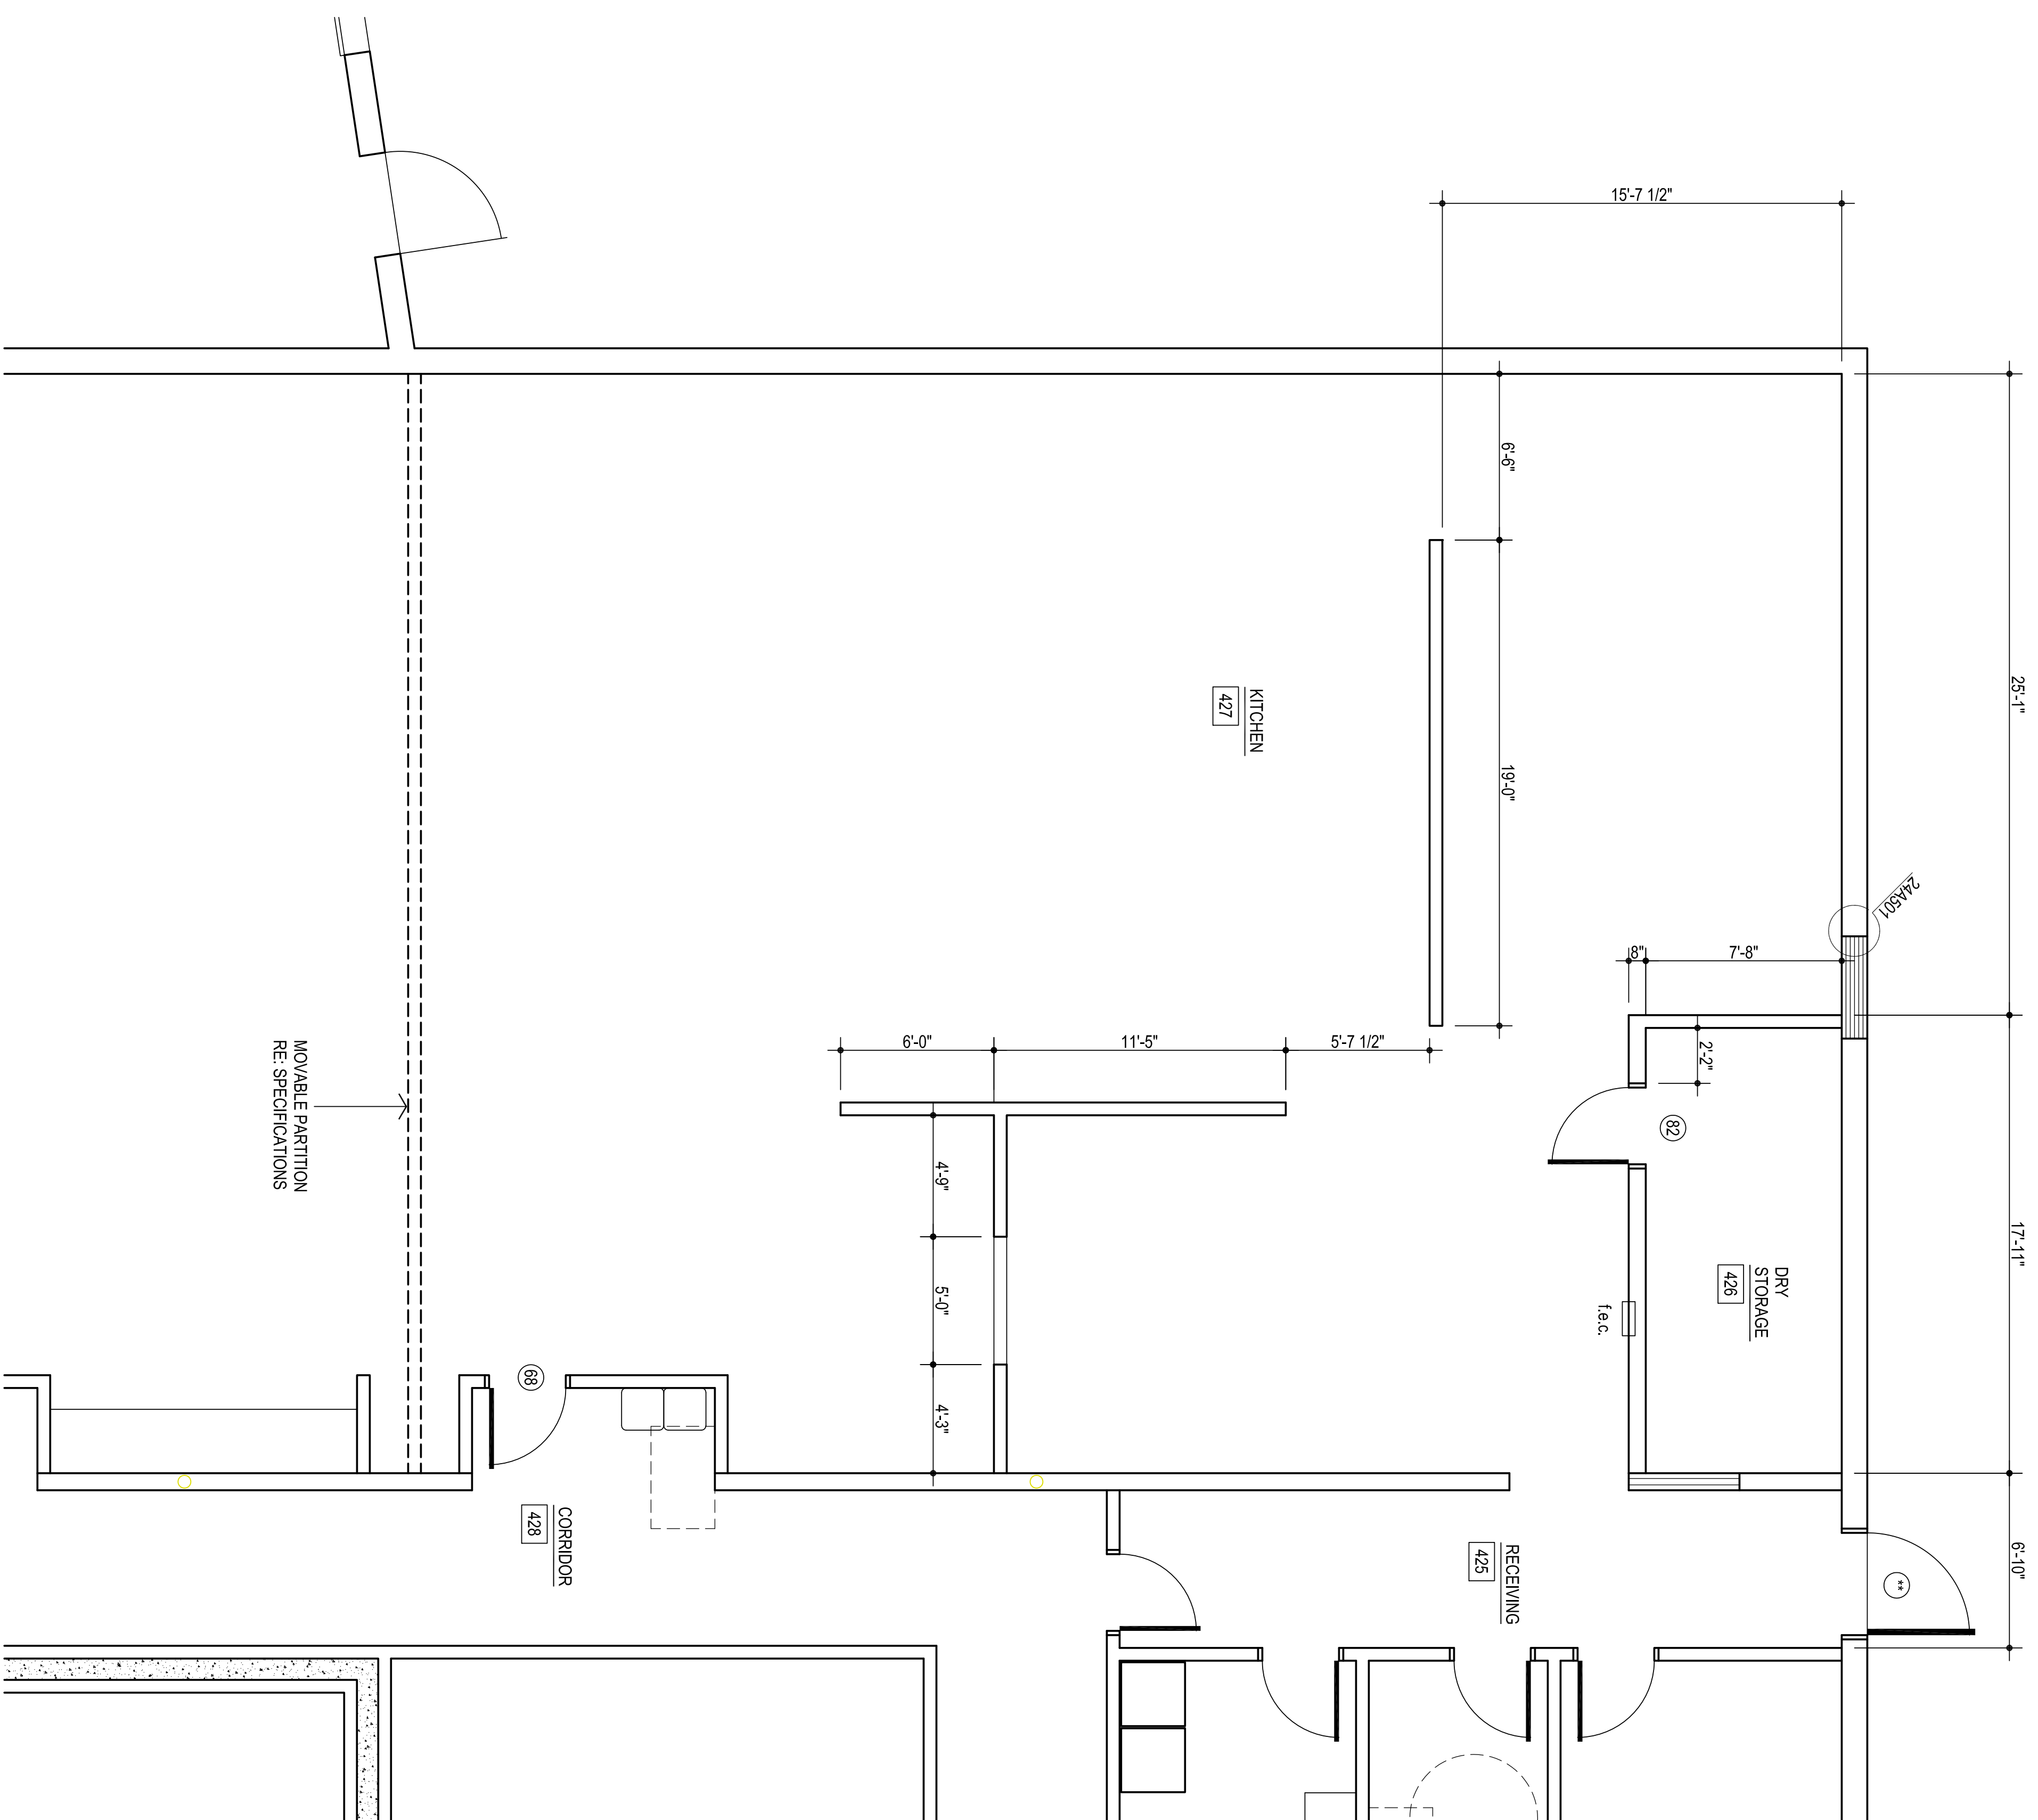

RE: KITCHEN EQUIPMENT SHEETS
FOR KITCHEN INFORMATION

ENLARGED FLOOR PLAN ROOM # 425, 426 & 427

1/4" = 1'-0"

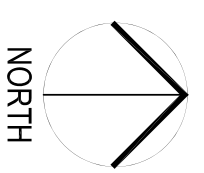

1