


**MOORE PUBLIC SCHOOLS -
RED OAK ELEMENTARY
2025 MILLWORK REPLACEMENT**
Moore Public Schools - Moore, Oklahoma
AGP - Moore, Oklahoma

ADDENDUM NO. 4
November 12, 2025

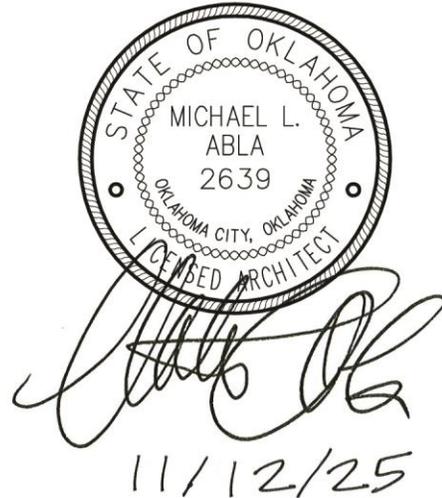

This addendum is applicable to work designated herein, shall be understood to be an Addendum, and as such shall be included in the Contract Agreement.

Receipt of this Addendum shall be acknowledged by the Construction Management Firm notifying this office in writing, and by any applicable subcontractor to the CM.

This addendum consists of one (1) page with attachments of zero (0) 8.5"x11" pages and one (1) 24"x36" sheets.

A. Drawings:

Civil, Structural, Mechanical, Electrical, Plumbing, and Technology

No changes.

Architectural

1. Sheet A108 in its entirety: refer to attached new sheet indicating additional ceilings to be removed and replaced as per the notes and the Contract Documents, etc.

B. Specifications:

Refer to attachments.

END OF ADDENDUM NO. 4



CG	_____
drawn by	
MA	_____
checked by	
OCTOBER 2025	_____
date	
revisions	_____
1	ADDENDUM #4




RED OAK
ELEMENTARY SCHOOL
2025 MILLWORK
REPLACEMENT



sheet no:

A108


OWNERSHIP USE OF DOCUMENTS:
AGP EXPRESSLY RESERVES ITS
COPYRIGHT AND OTHER PROPERTY
RIGHTS OF ALL PLANS AND DRAWINGS
DESIGNED AND/OR PRODUCED. PLANS
AND DRAWINGS ARE NOT TO BE
REPRODUCED IN ANY FORM OR MANNER
WITHOUT THE EXPRESSED WRITTEN
CONSENT OF AGP.

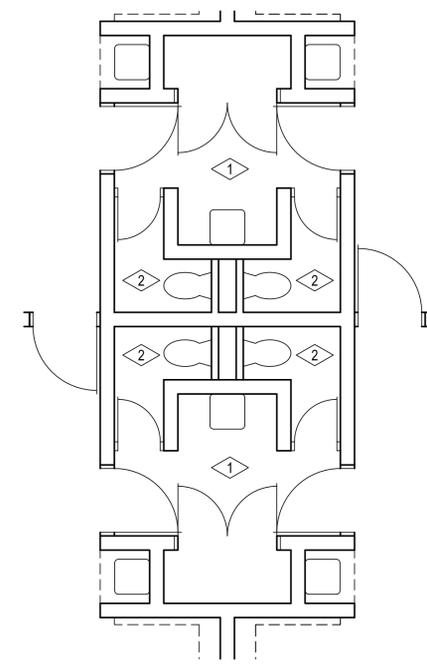


4 BUILDING 400 FLOOR PLAN -
2 ADDITIONAL TOILET, CLOSET DEMOLITION
1/8" = 1'-0"

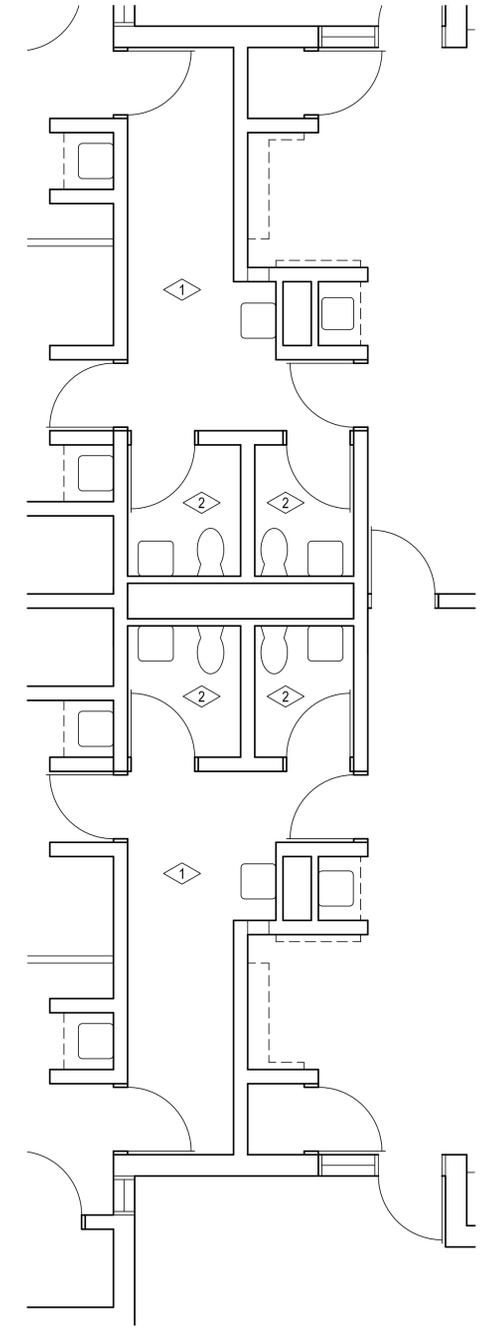 

3 BUILDING 400 FLOOR PLAN -
2 ADDITIONAL TOILET DEMOLITION
1/8" = 1'-0"

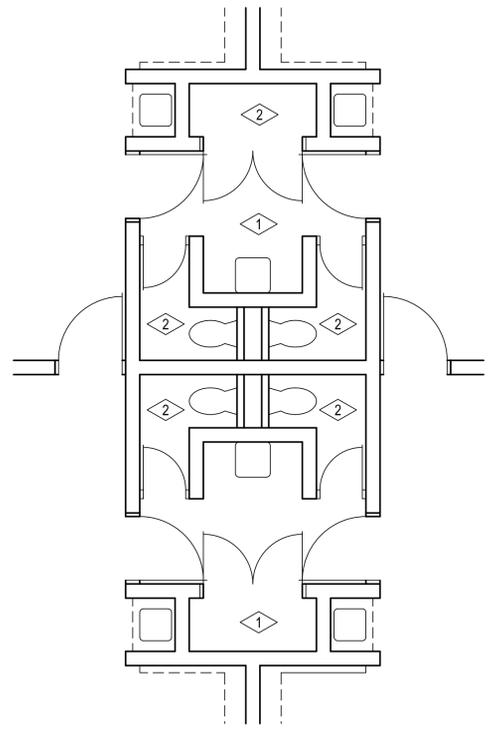

2 BUILDING 200 & 300 FLOOR PLAN -
EACH BUILDING 4 ADDITIONAL
TOILET, CLOSET DEMOLITION
1/8" = 1'-0"

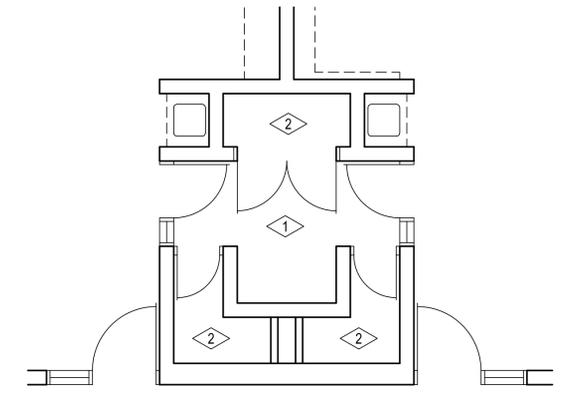

1 BUILDING 100 FLOOR PLAN -
3 ADDITIONAL TOILET, CLOSET DEMOLITION
1/8" = 1'-0"



GENERAL NOTE :

- 1 RE: ALL OTHER SHEETS FOR ALL ADDITIONAL DEMOLITION & NOTES
- 2 UNLESS NOTED OTHERWISE ALL ROOMS TO RECEIVE NEW 2x2 LAY-IN CEILING W/ 6" BATT INSULATION & GRID. DEMO EXISTING CEILING AS REQUIRED. @ WORK AREA - REINSTALL ALL EXISTING ELECTRICAL, SPEAKERS, FIRE PROTECTION, MECHANICAL, ETC. PROVIDE ALL MATERIALS NECESSARY FOR A COMPLETE INSTALLATION.

