



CG
drawn by
MA
checked by
OCTOBER 2025
date
revisions




RED OAK
ELEMENTARY SCHOOL
2025 MILLWORK
REPLACEMENT

sheet no:

A100

SITE PLAN

OWNERSHIP USE OF DOCUMENTS:
AGP EXPRESSLY RESERVES ITS
COPYRIGHT AND OTHER PROPERTY
RIGHTS OF ALL PLANS AND DRAWINGS
DESIGNED AND/OR PRODUCED. PLANS
AND DRAWINGS ARE NOT TO BE
REPRODUCED IN ANY FORM OR MANNER
WITHOUT THE EXPRESSED WRITTEN
CONSENT OF AGP.

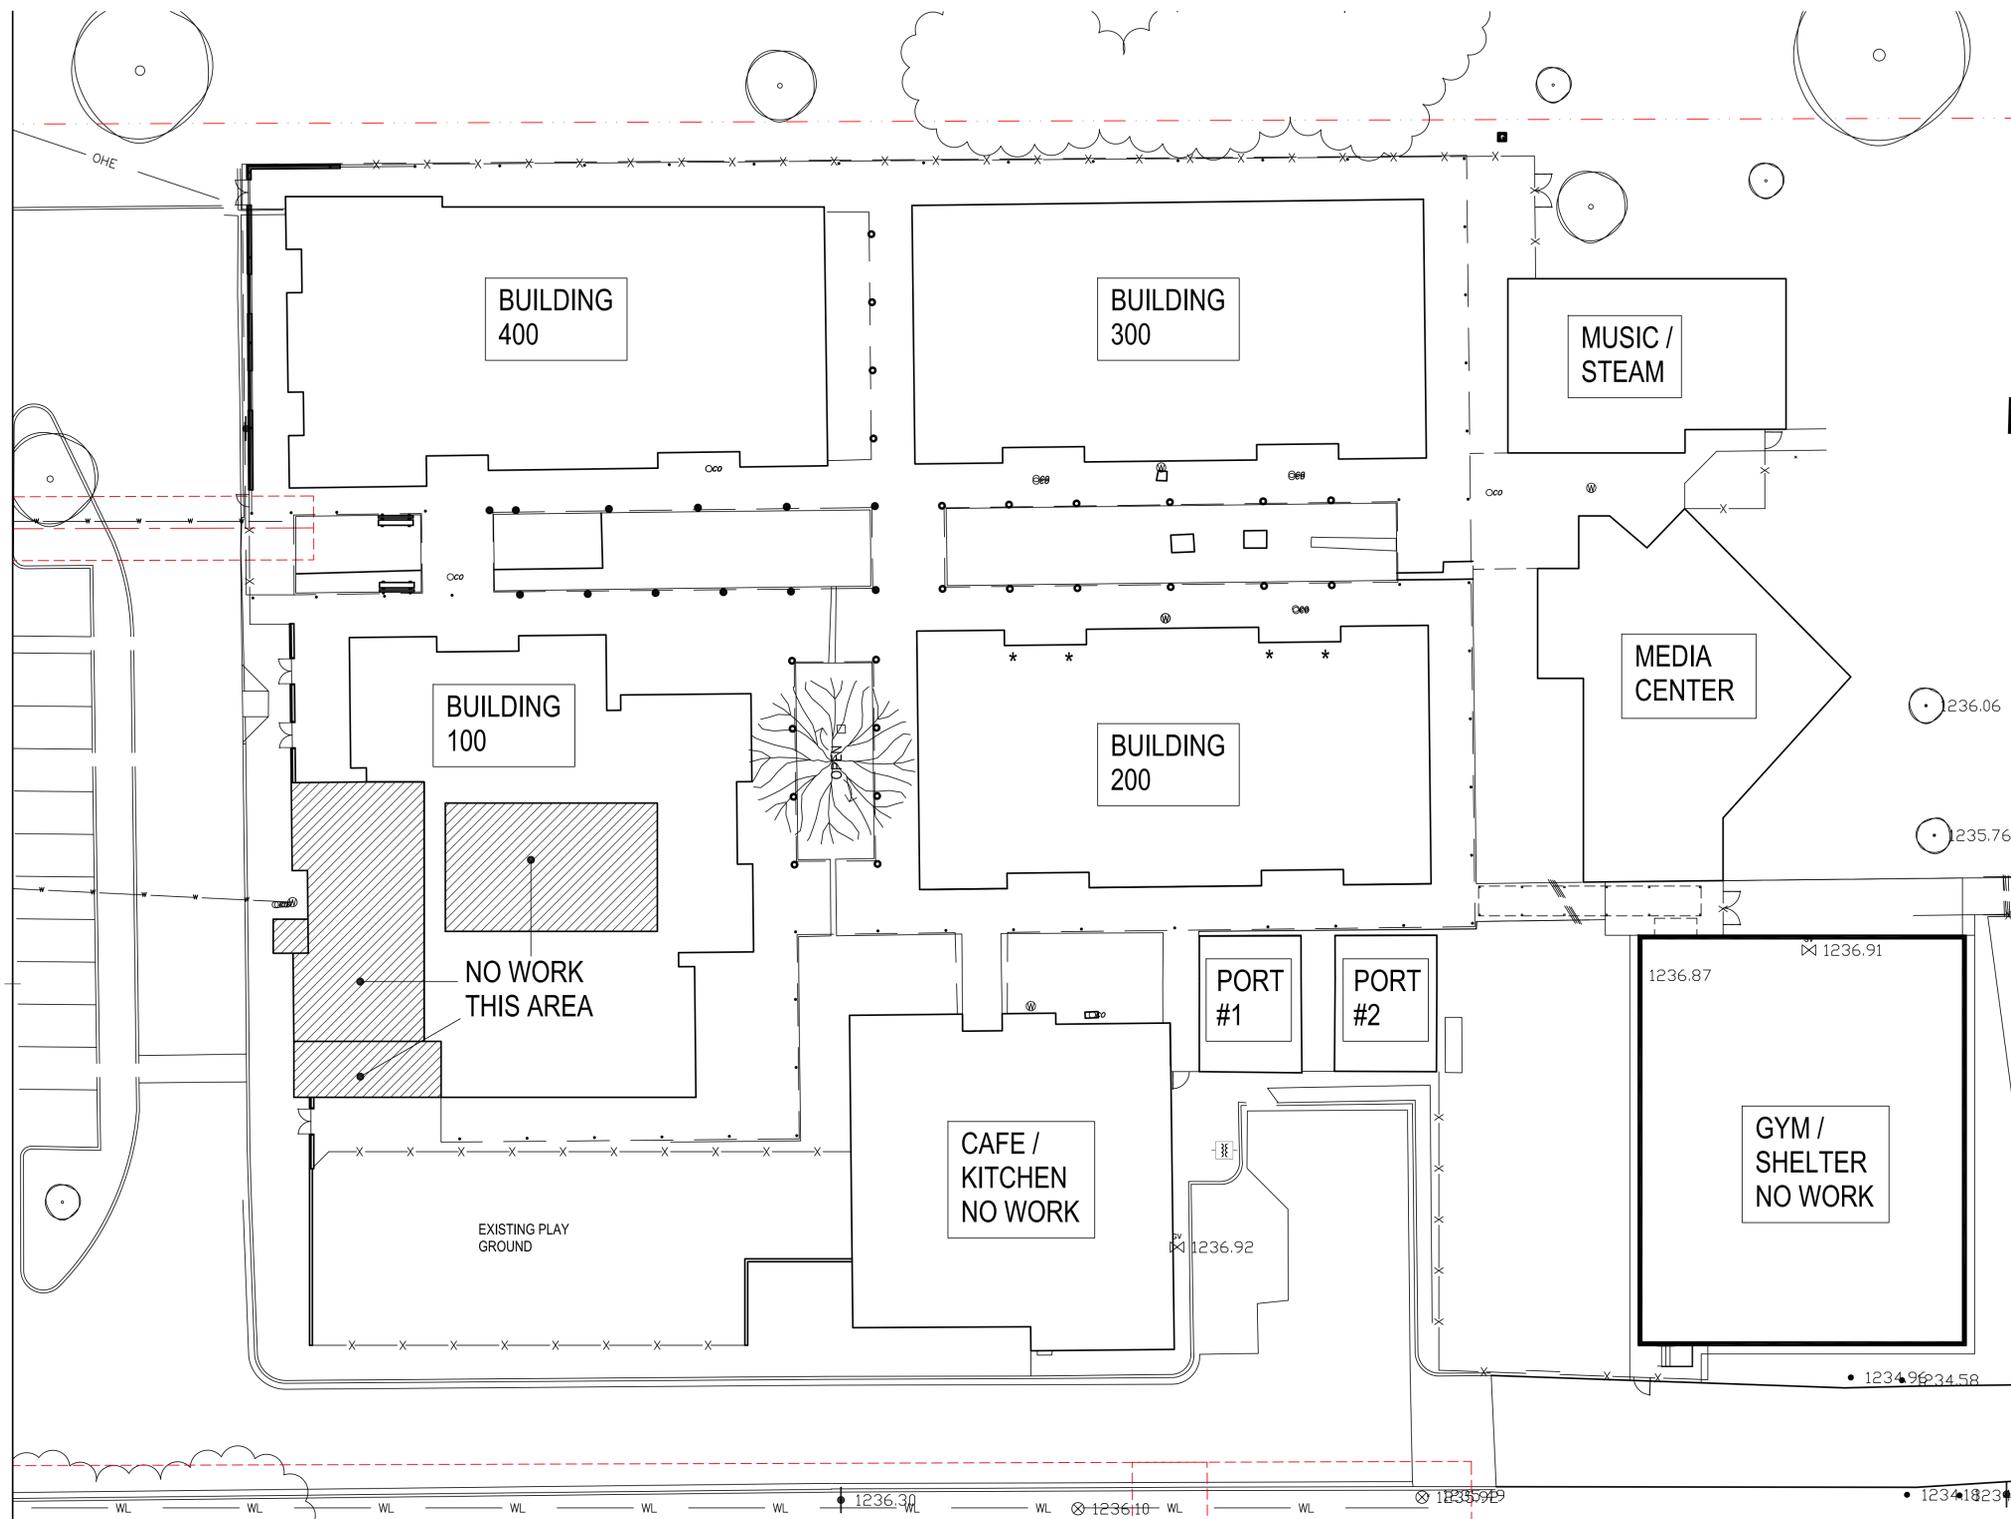

1

OVERALL SITE PLAN
1" = 20'-0"