


EXTERIOR DOORS / GATES

DOOR NO.	LOCATION FROM TO	DOOR ELEV.	DOOR MAT'L	DOOR SIZE WIDTH HEIGHT THK	FRAME ELEV.	DOOR DETAILS HEAD SILL JAMB JAMB	REMARKS	HWDR. SET NO.
F1	CORR. EXT.	A	H.M.	PR-3'-0" 7'-0" 1 3/4"	B	6A601 8A601 7A601 7A601		F2
F2	<	A	H.M.	PR-3'-0" 6'-3" 1 3/4"	A	6A601 8A601 7A601 7A601		F2
F3	<	A	H.M.	PR-3'-0" 6'-3" 1 3/4"	A	6A601 8A601 7A601 7A601		F2
F4	<	A	H.M.	PR-3'-0" 6'-3" 1 3/4"	A	6A601 8A601 7A601 7A601	BY FENCE / GATE MFR.	F3
F5	<	A	H.M.	PR-3'-0" 6'-3" 1 3/4"	A	6A601 8A601 7A601 7A601	BY FENCE / GATE MFR.	F2
F6	<						BY FENCE / GATE MFR.	F3
F7	<						BY FENCE / GATE MFR.	F3
F8	<						BY FENCE / GATE MFR.	F3
F9	CORR. EXT.							F3


REMODEL / ADDITION

BOOR NO.	LOCATION FROM TO	DOOR ELEV.	DOOR MAT'L	DOOR SIZE WIDTH HEIGHT THK	FRAME ELEV.	DOOR DETAILS HEAD SILL JAMB JAMB	REMARKS	HWDR. SET NO.
1	1 EXT.	B	H.M.	3'-0" 7'-0" 1 3/4"	C	1A601 15A501 8A501 8A501		7
2	2 EXT.	B	H.M.	3'-0" 7'-0" 1 3/4"	C	2A501 SILL 16A501 4A501 SILL 4A501		6
3	7 EXT.	B	H.M.	3'-0" 7'-0" 1 3/4"	E	3A501 15A501 4A501 10A501		7
4	5 6	A	WD.		A	2A501 16A501 9A501 9A501		3
5	5 8	A	WD.					2
6	4 5	B						4
7	4 3							4
8	4 9							4
9	7 9							4
10	2 10							4
11	11 EXIST.	B						1
12	12 17	A						2
13	16 13	B						4
14	14 13	A						3
15	16 15	B						4
16	16 EXIST.	B						1
17	18 20	A						5
18	18 20	A						2
19	18 19	A						2
20	18 EXIST.	A	WD.	3'-0" 7'-0" 1 3/4"	A	2A501 16A501 9A501 9A501		5


2 DOOR SCHEDULE

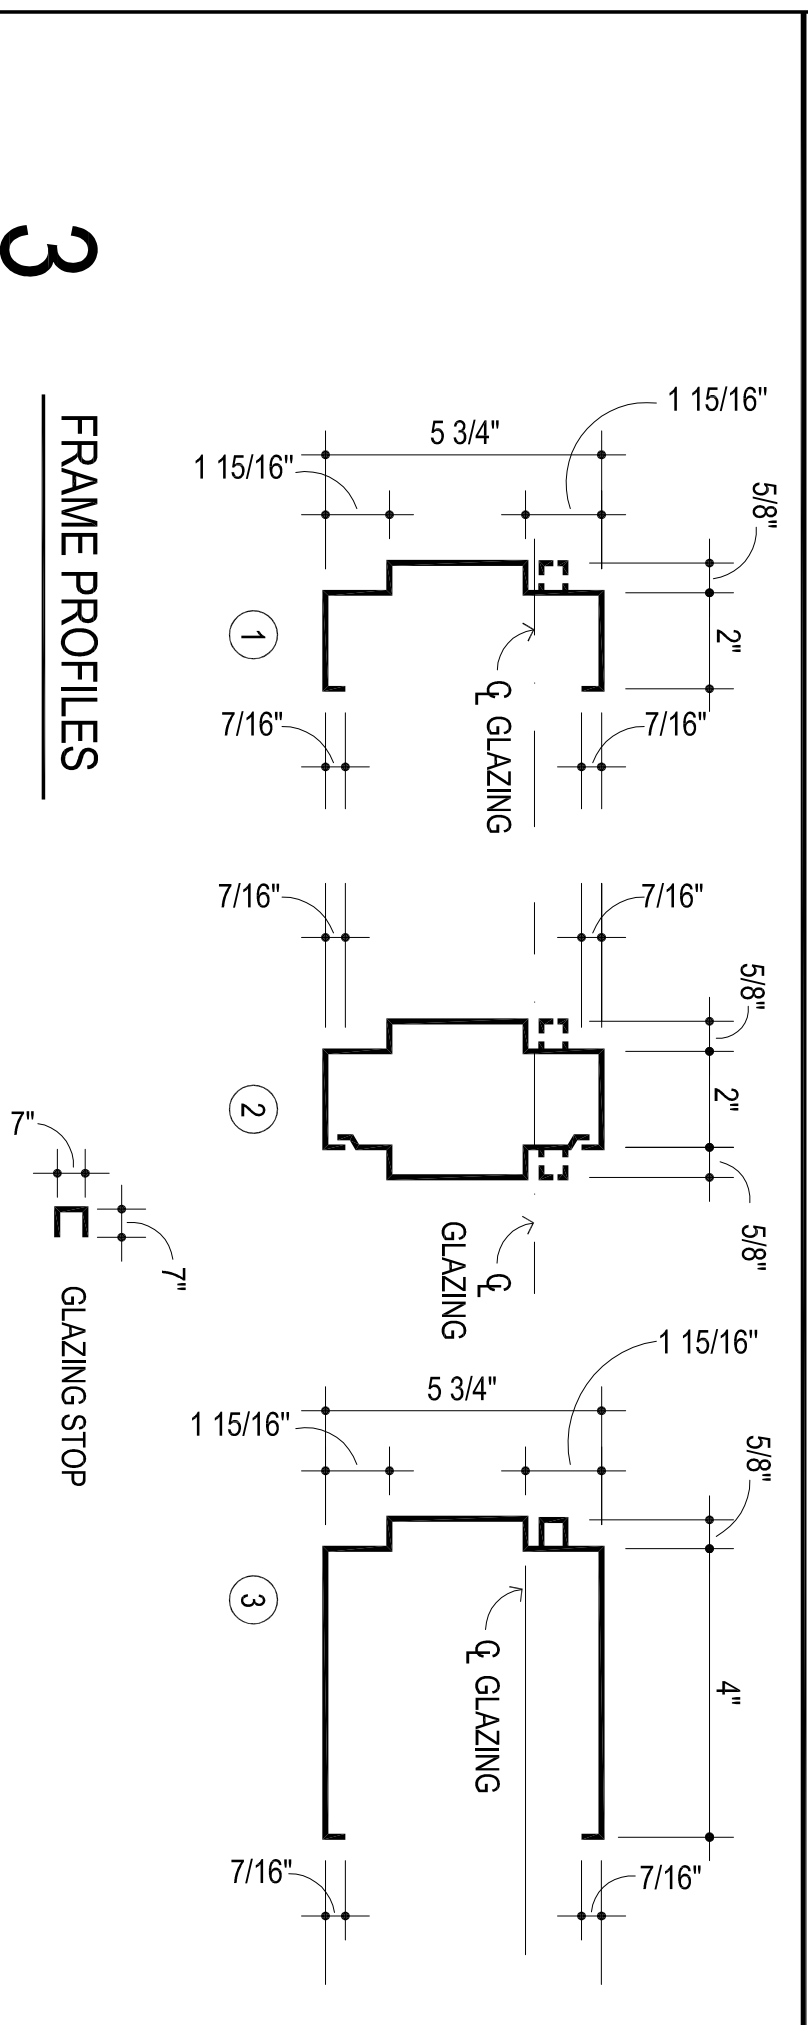

3 FRAME PROFILES

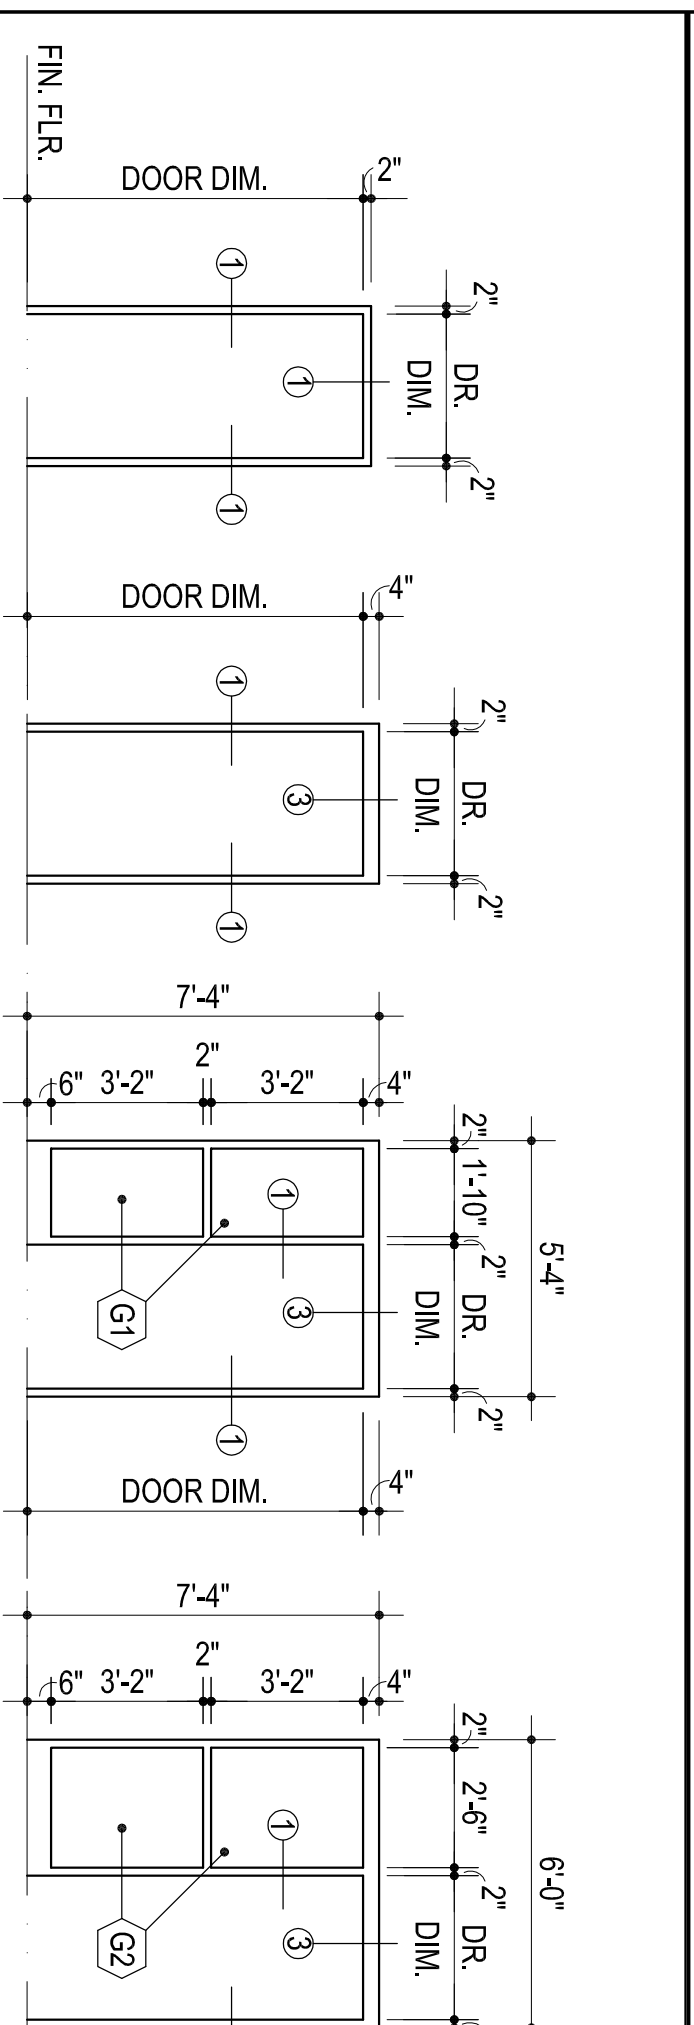

4 FRAME ELEVATIONS

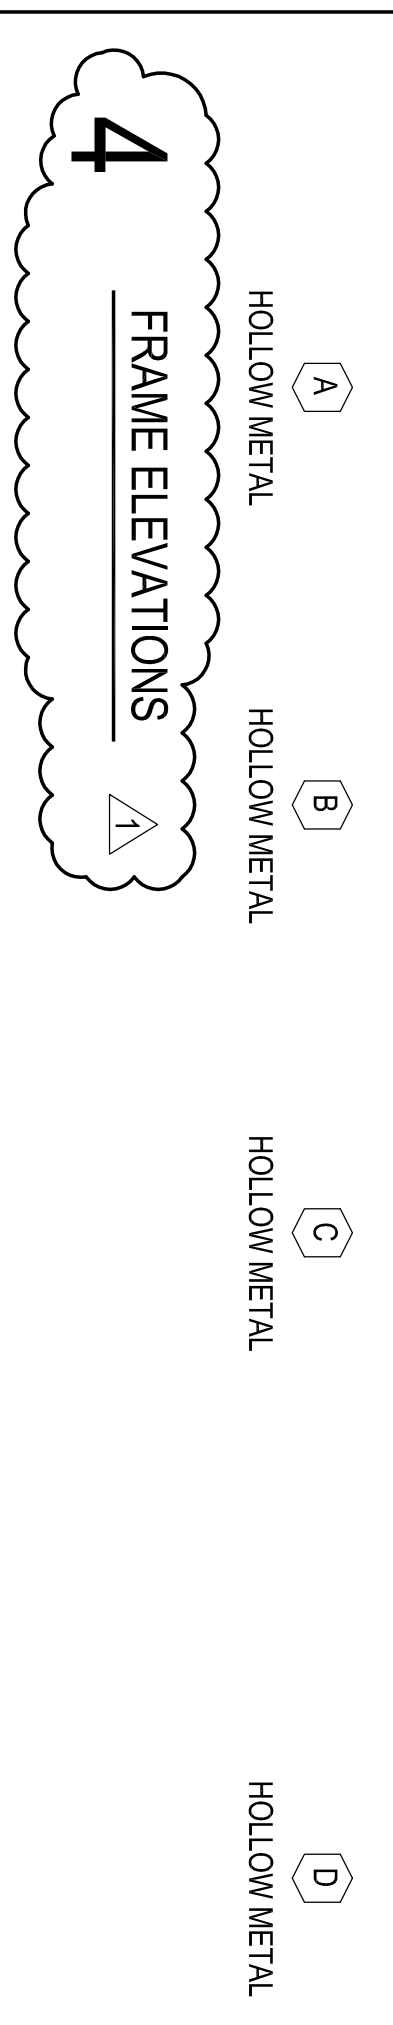


9 SILL


10 HEAD

11 JAMB


12 JAMB

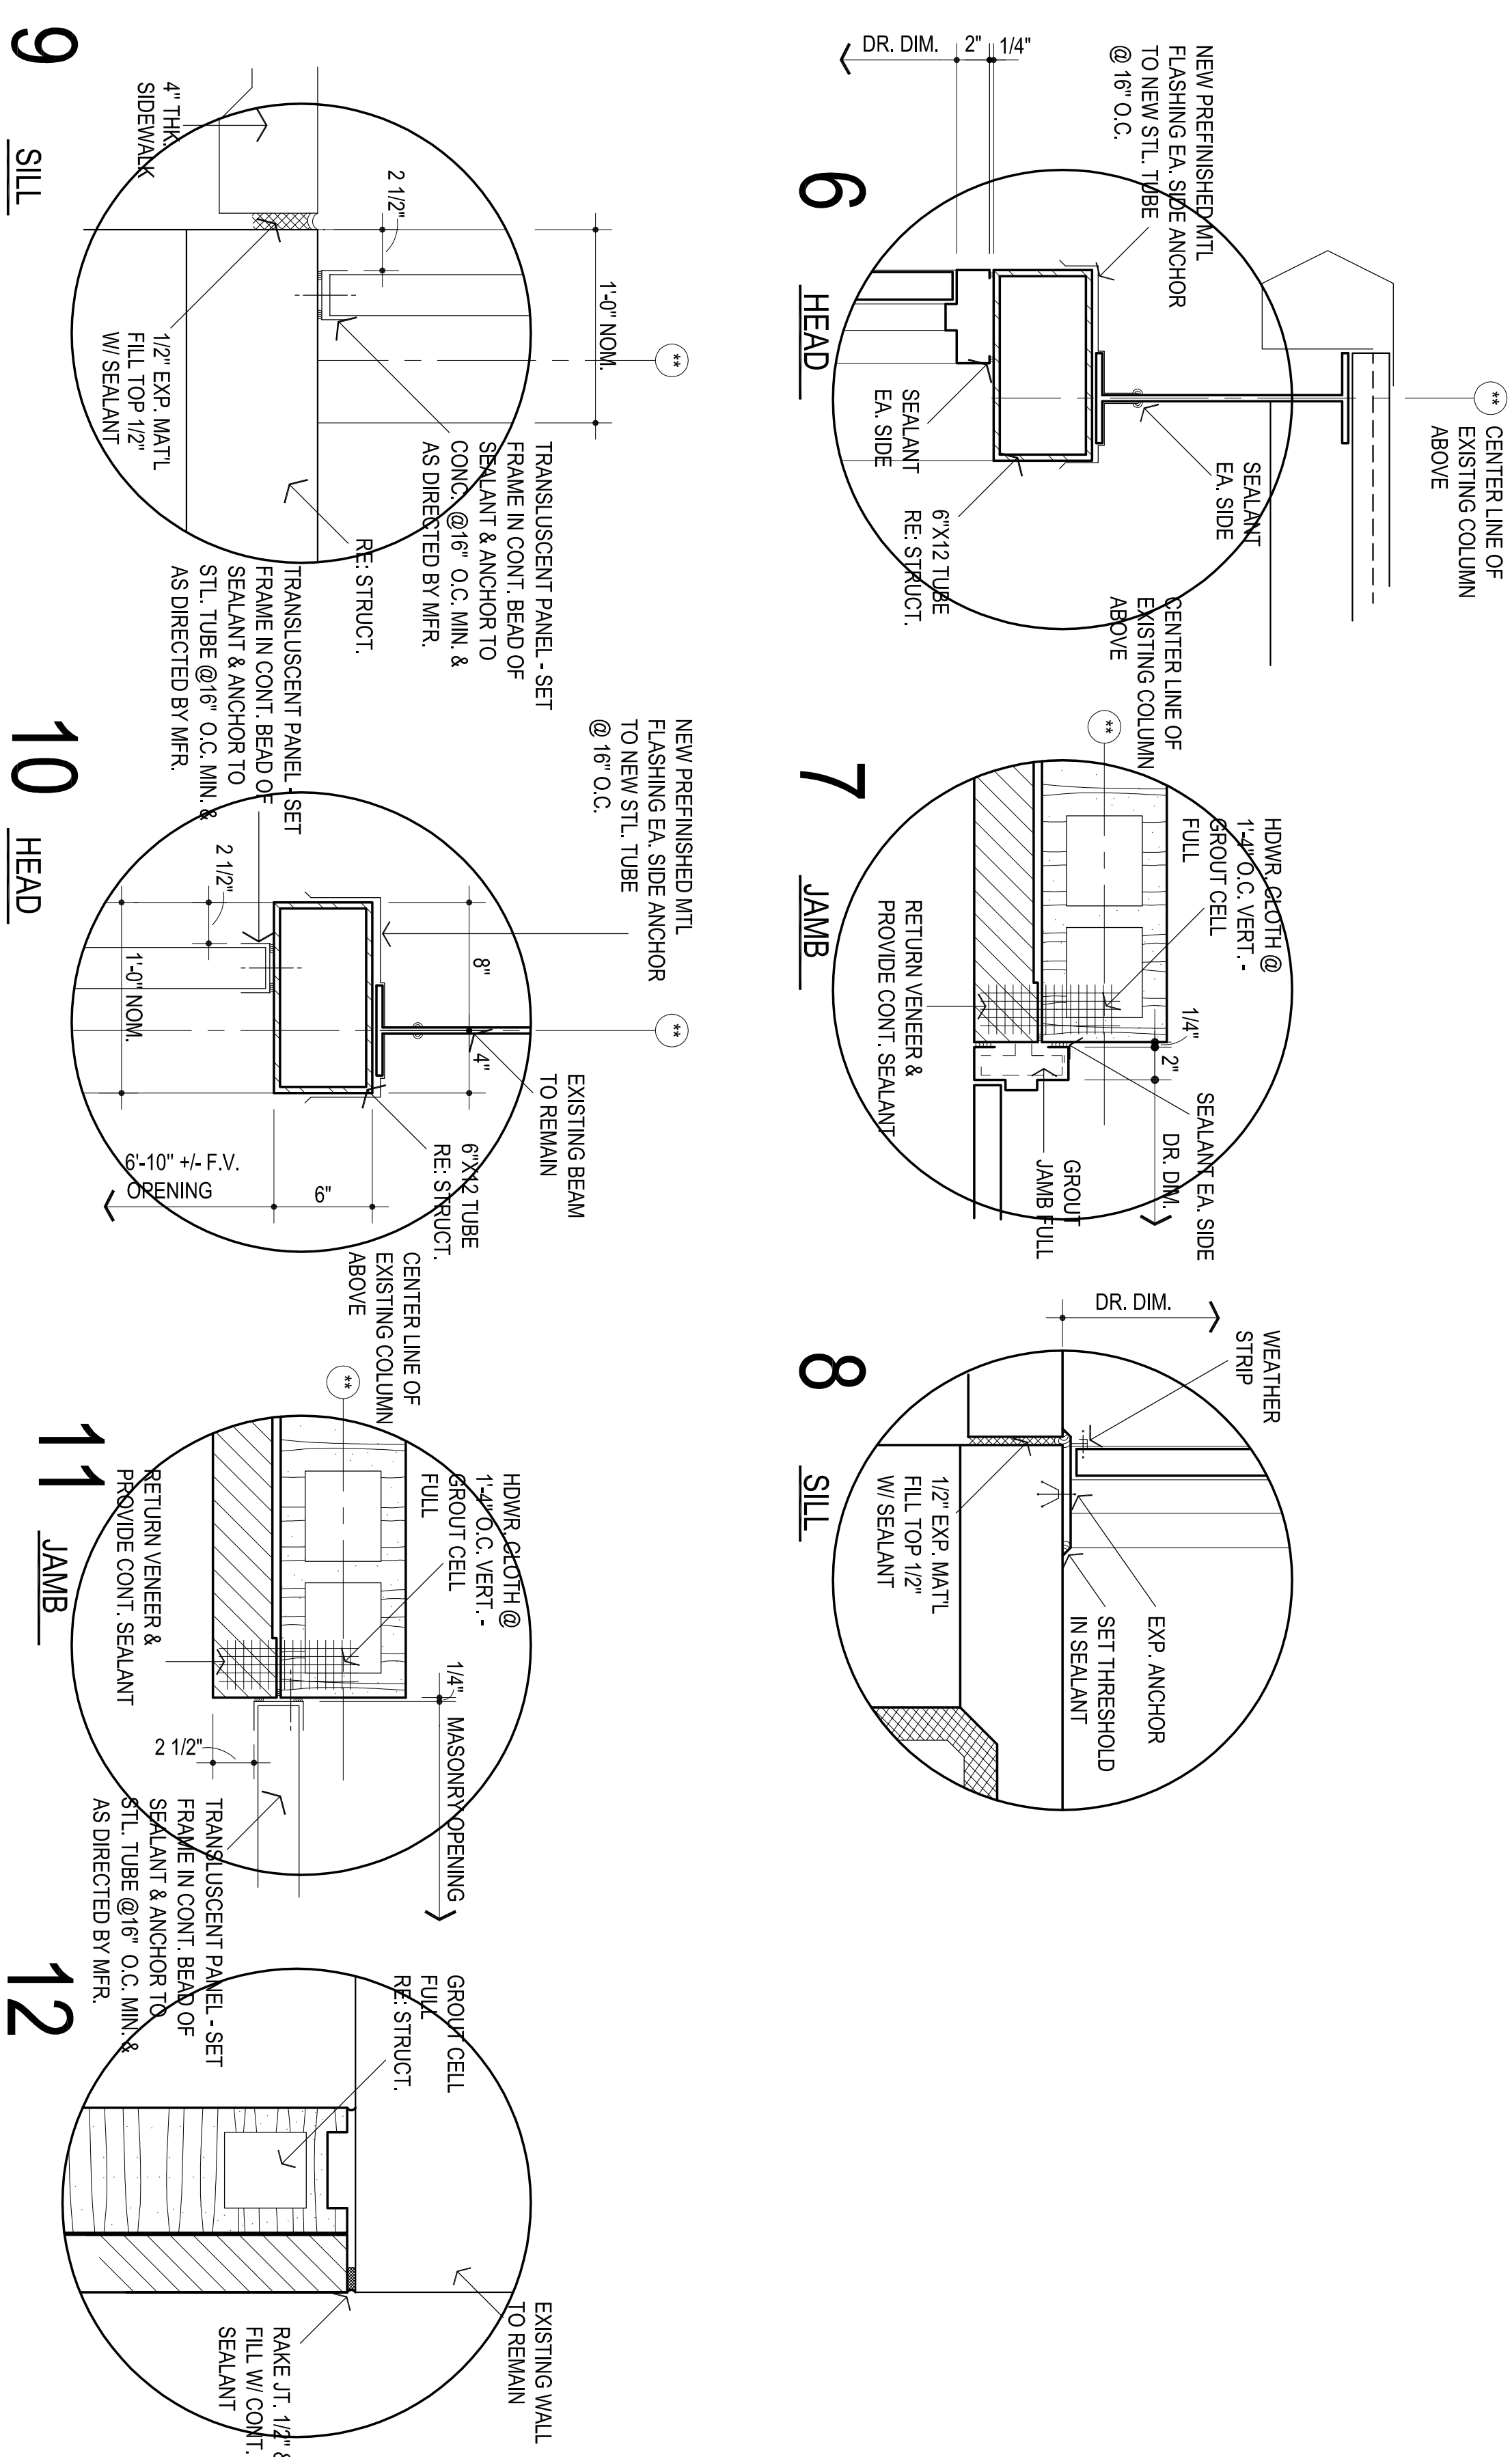


14 GLAZING SCHEDULE

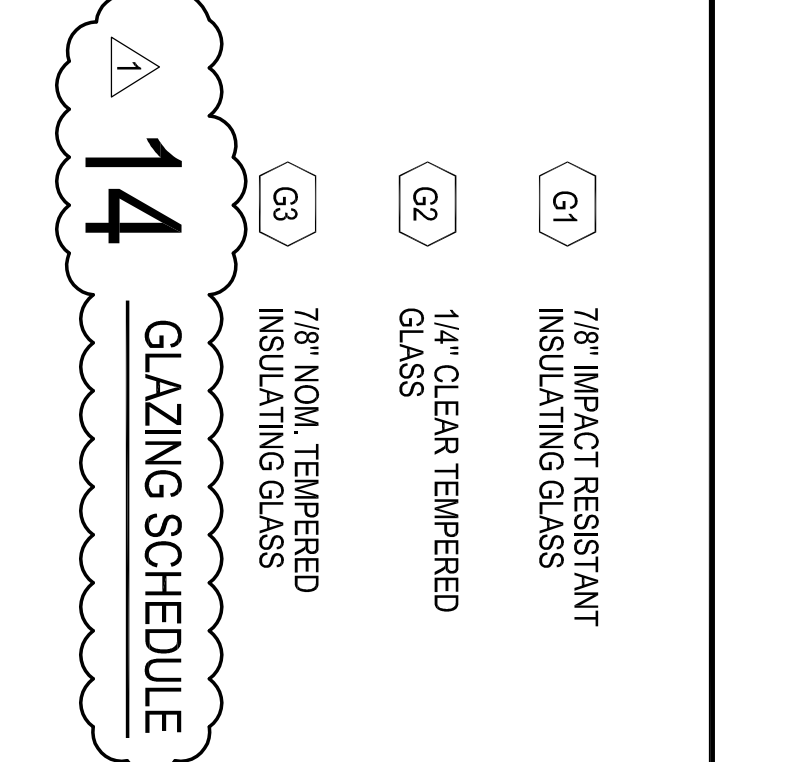

5 DOOR ELEVATIONS

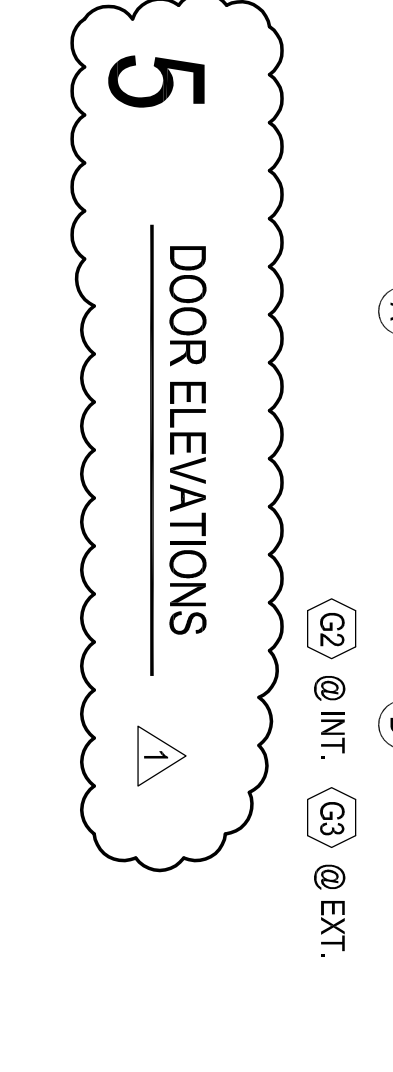

13 EXTERIOR SIGNAGE

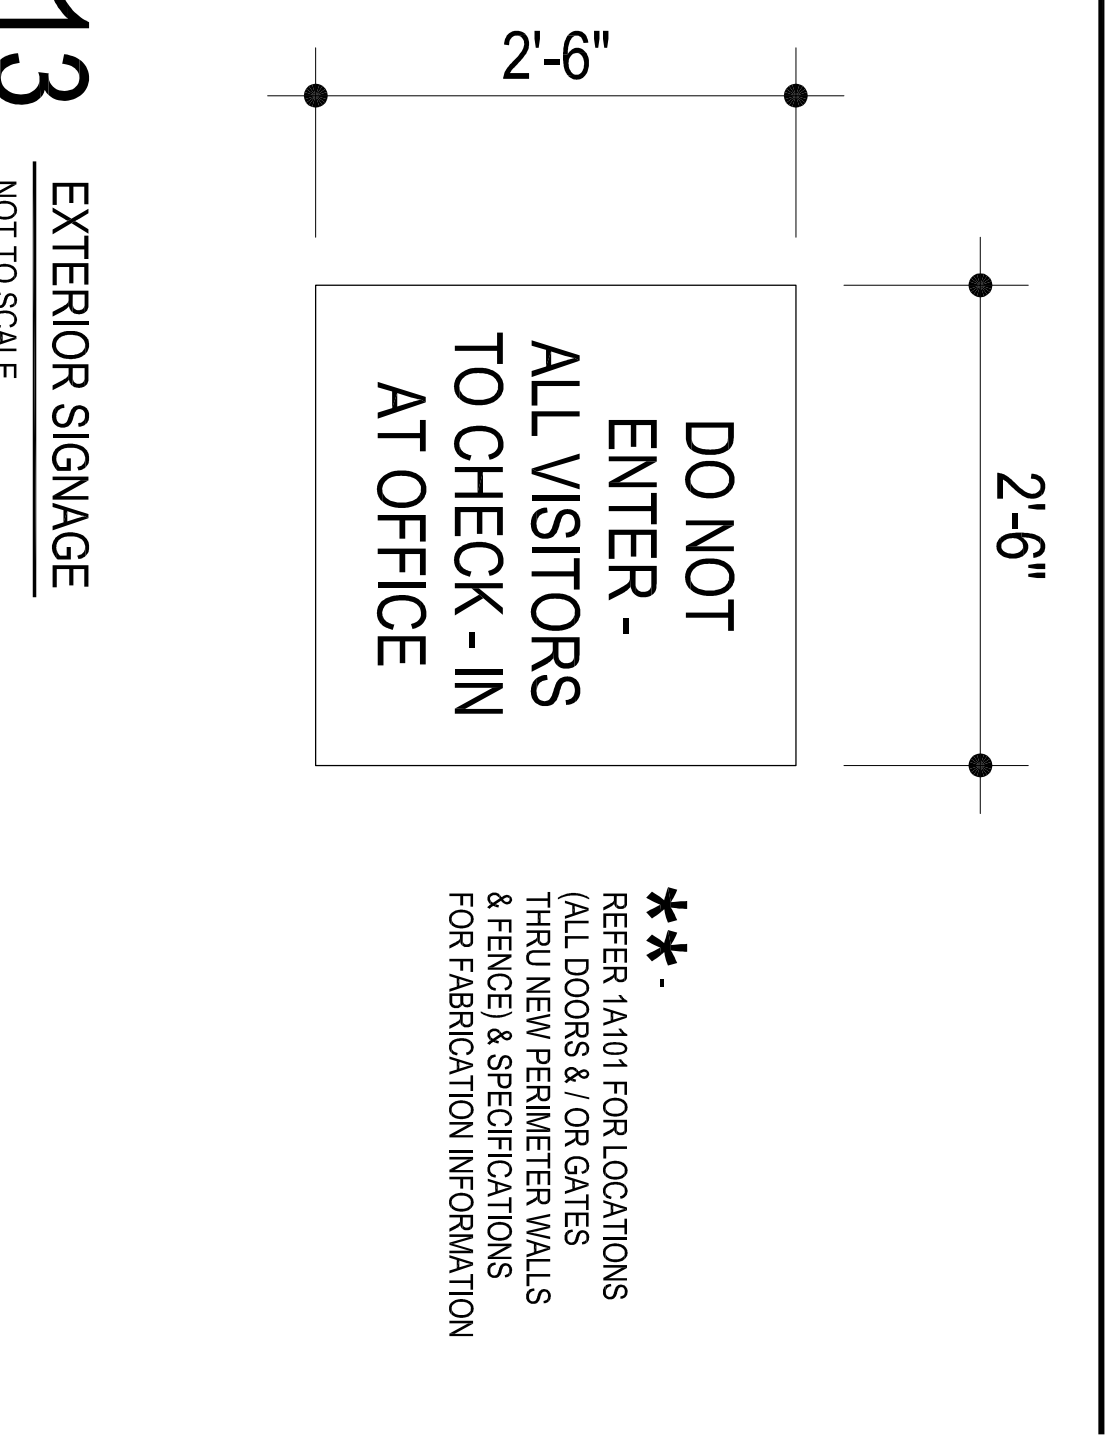

the Abia Griffin Partnership L.L.C.

201 N. BROADWAY
SUITE 210
MOORE, OK. 73160
405.735.3477
ACGP@theACGP.net
www.theACGP.net

KFC ENGINEERING

STRUCTURAL
SALAS O'BRIEN
PLUMBING / MECHANICAL / ELECTRICAL



CS
designed by
MA
checked by
MAY 2024
date

revisions
ADDENDUM #1

MOORE PUBLIC SCHOOLS
BOARD OF EDUCATION
MOORE, OKLAHOMA



RED OAK
ELEMENTARY SCHOOL
SECURITY UPGRADES

Sheet No.
A601

OWNERSHIP USE OF DOCUMENTS:
AGP EXPRESSLY RESERVES ITS
COPYRIGHT AND OTHER PROPERTY
RIGHTS OF ALL PLANS AND DRAWINGS
DESIGNED AND/OR PRODUCED BY AGP.
REPRODUCTION IN ANY FORM OR MANNER
WITHOUT THE EXPRESSED WRITTEN
CONSENT OF AGP.