

KFC ENGINEERING

STRUCTURAL

SALAS OBIEN


PLUMBING / MECHANICAL / ELECTRICAL

5/12/24



|          |            |
|----------|------------|
| CG       | drawn by   |
| MA       | checked by |
| MAY 2024 | DATE       |
| 088      | REVISIONS  |

MOORE PUBLIC SCHOOLS  
BOARD OF EDUCATION  
MOORE, OKLAHOMA

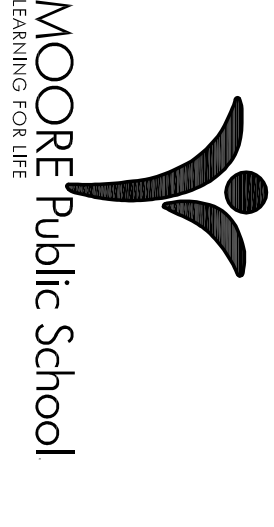



RED OAK  
ELEMENTARY SCHOOL  
SECURITY UPGRADES

Sheet No:

**C100**

OWNERSHIP USE OF DOCUMENTS.

AGP EXPRESSLY RESERVES ITS  
RIGHTS OF ALL PLANS AND DRAWINGS  
DESIGNED AND/OR PRODUCED. PLANS  
AND DRAWINGS ARE NOT TO BE  
REPRODUCED IN ANY FORM OR MANNER  
WITHOUT THE EXPRESSED WRITTEN  
CONSENT OF AGP.

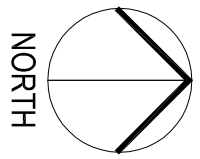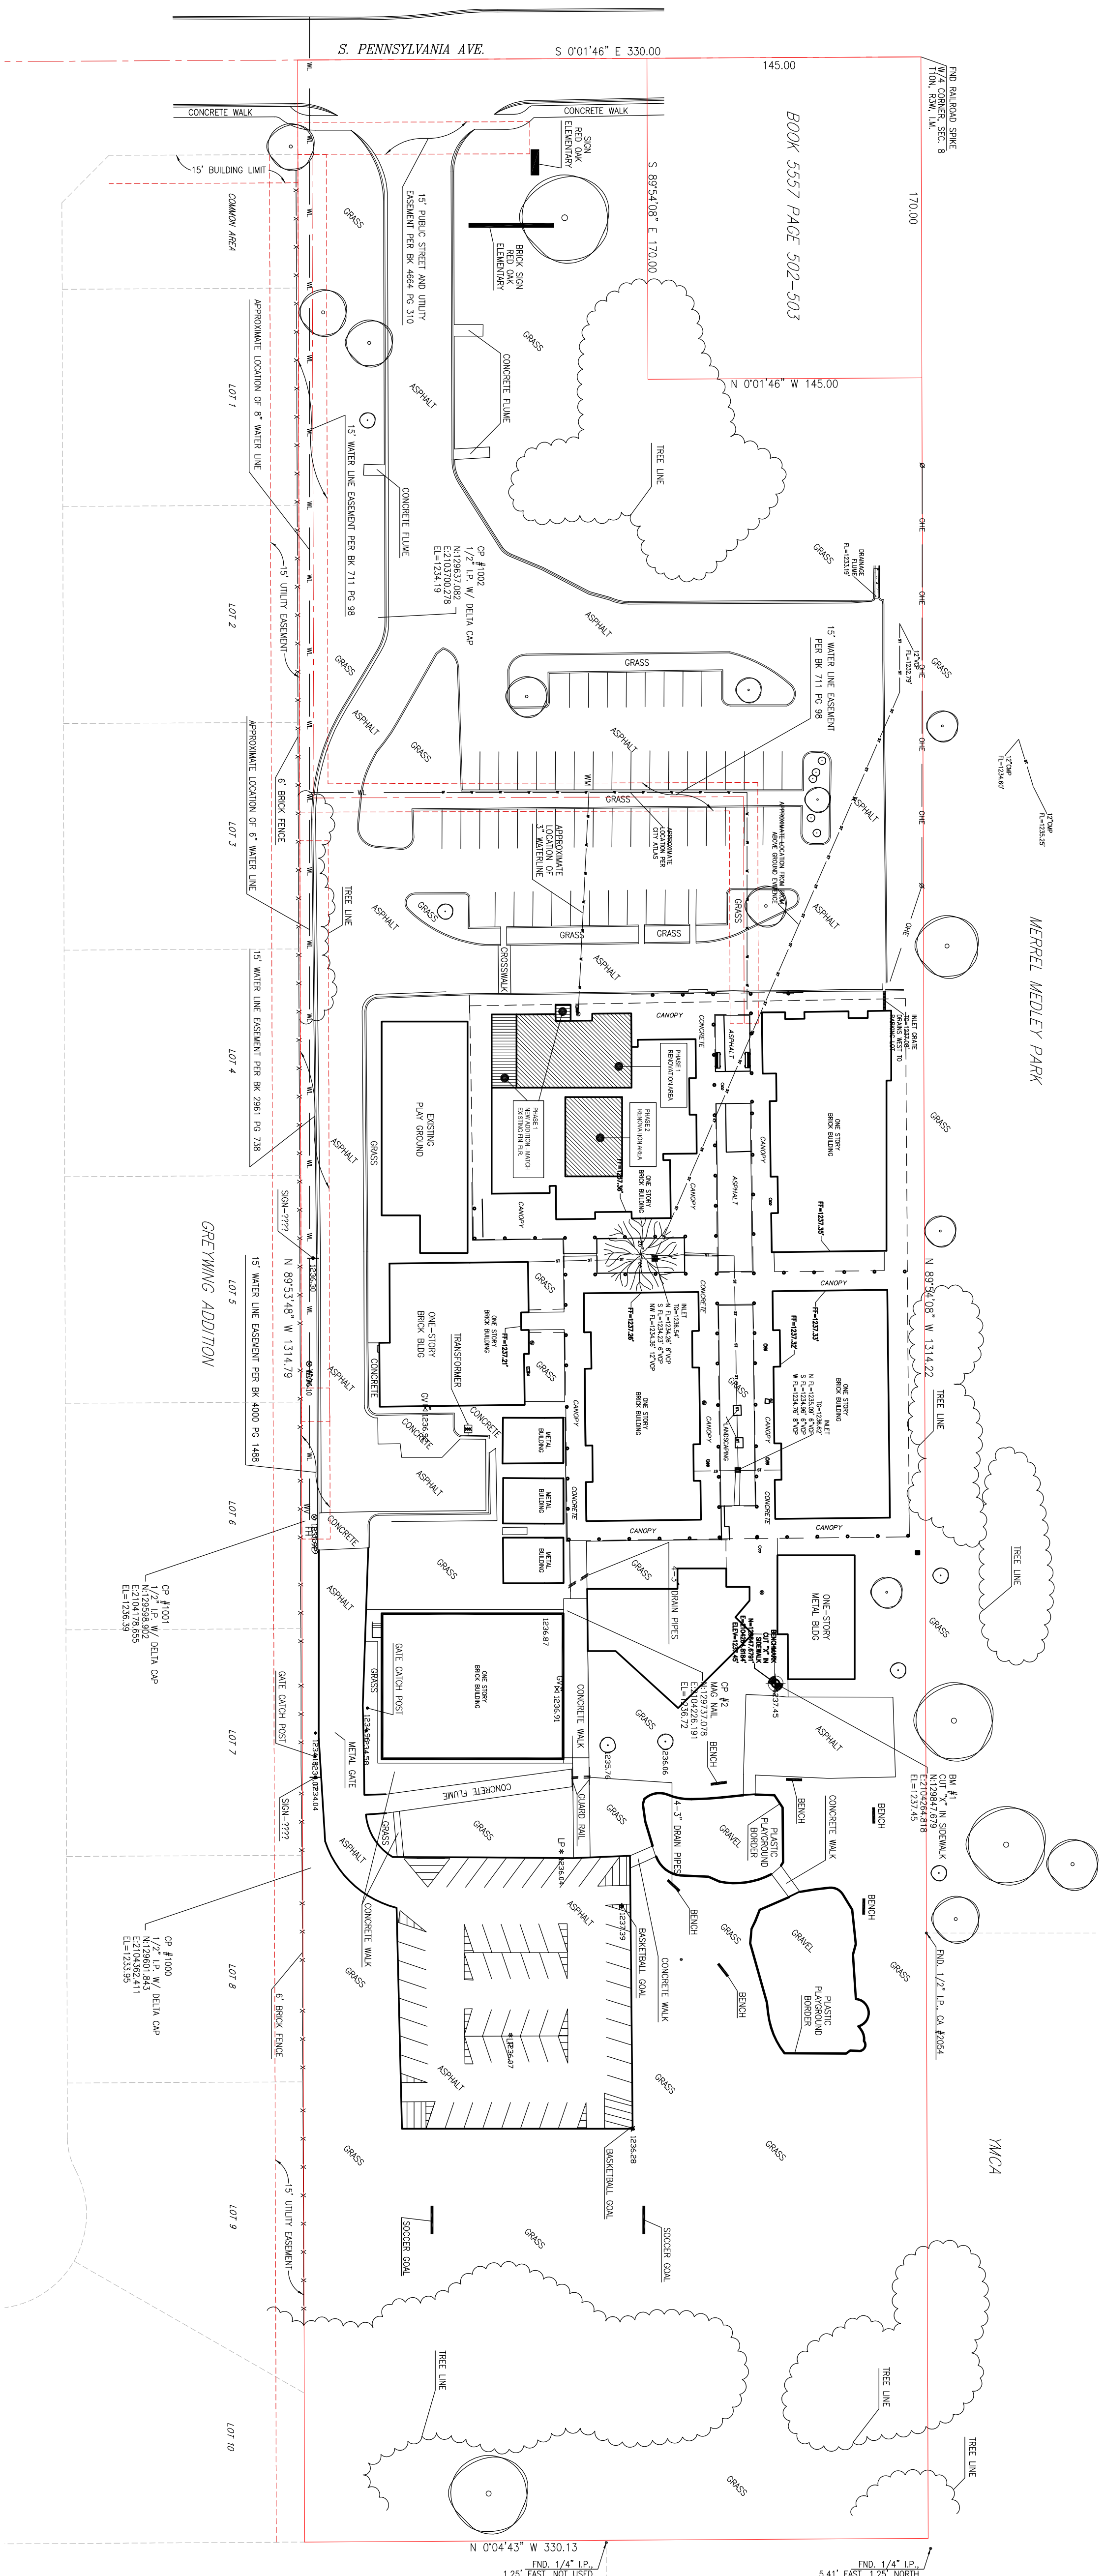

OVERALL SITE PLAN  
1" = 50'-0"