




the Abla Griffin  
Partnership L.L.C.

201 N. BROADWAY  
SUITE 210  
MOORE, OK. 73160  
405.735.3477  
ACGP@theACGP.net  
www.theACGP.net

KFC ENGINEERING  
STRUCTURAL  
SALAS OBRIEN  
MECHANICAL ELECTRICAL

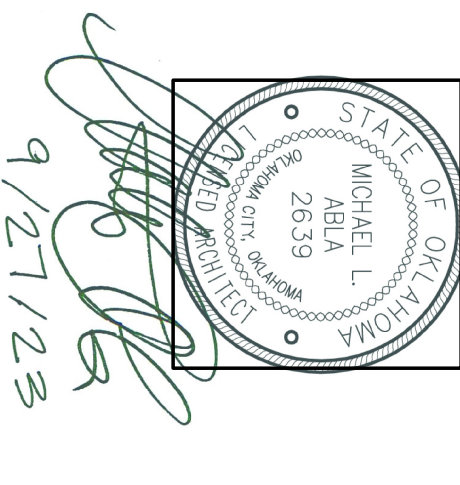

CG  
designed by  
MA  
checked by  
SEPTEMBER 2023  
0818  
revisions



MOORE PUBLIC SCHOOLS  
BOARD OF EDUCATION  
MOORE, OKLAHOMA



OFFICE  
ADDITION -  
SKYRANCH  
ELEMENTARY SCHOOL

Sheet No.  
**C100**

OWNERSHIP USE OF DOCUMENTS:  
ACGP EXPRESSLY RESERVES ITS  
COPYRIGHT AND OTHER PROPERTY  
RIGHTS OF ALL PLANS AND DRAWINGS  
DESIGNED AND/OR PRODUCED. PLANS  
REPRODUCED IN ANY FORM OR MANNER  
WITHOUT THE EXPRESSED WRITTEN  
CONSENT OF ACP.

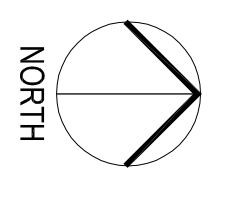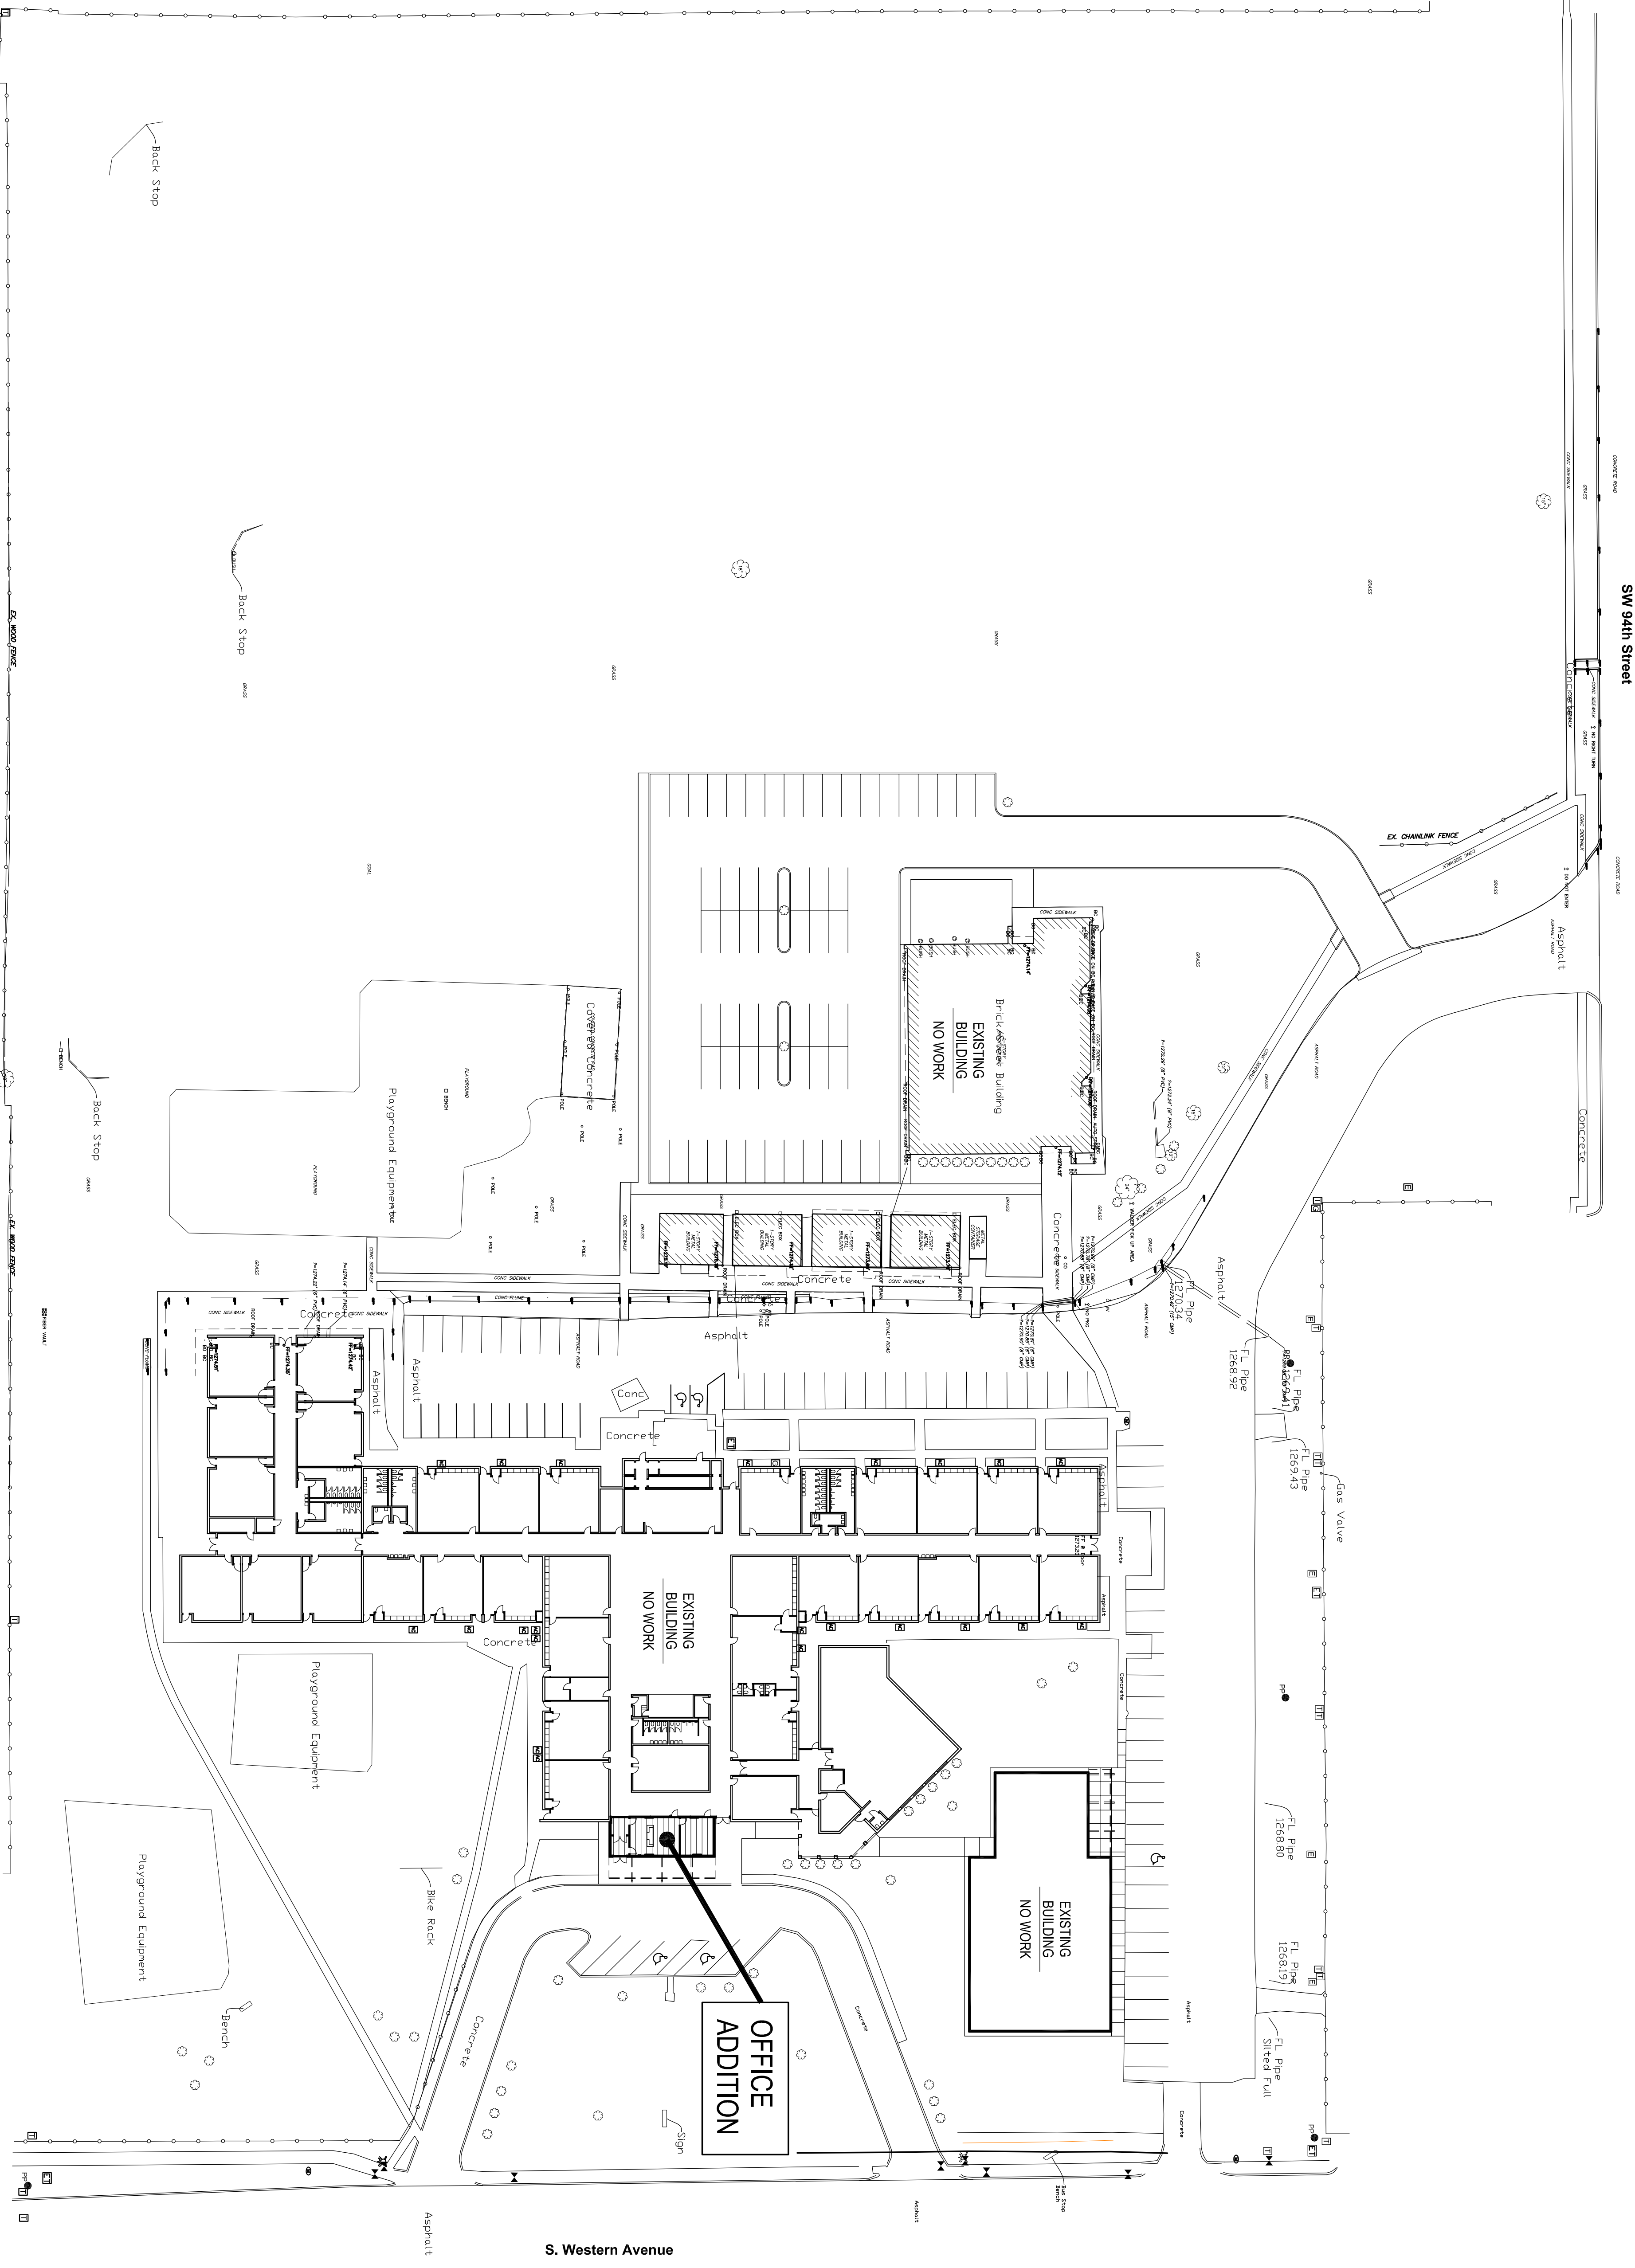

1  
OVERALL SITE PLAN  
1" = 40'-0"