




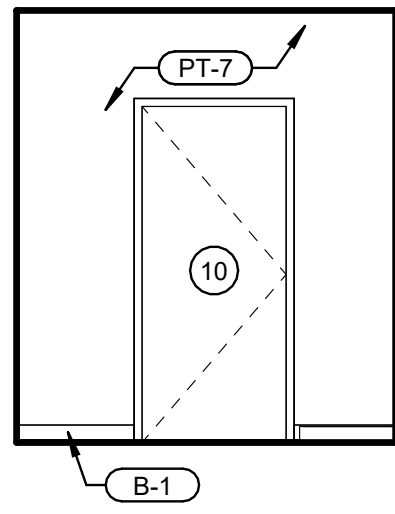


① JANITOR
SCALE: 1/4" = 1'-0"

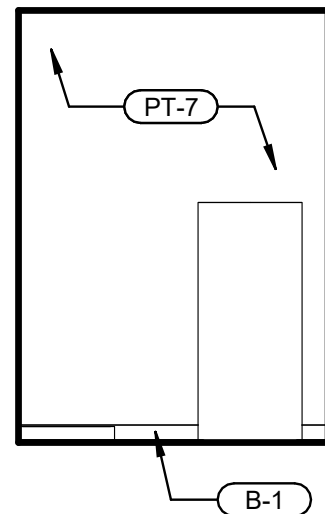


② JANITOR
SCALE: 1/4" = 1'-0"

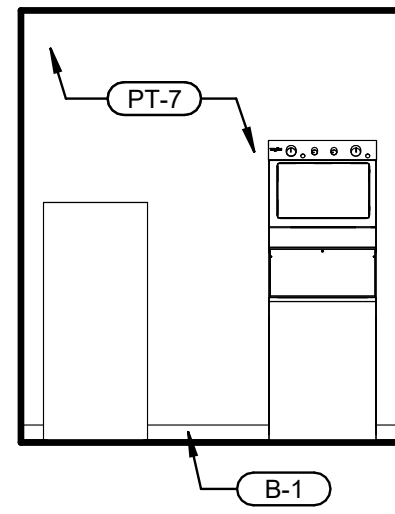


③ JANITOR
SCALE: 1/4" = 1'-0"

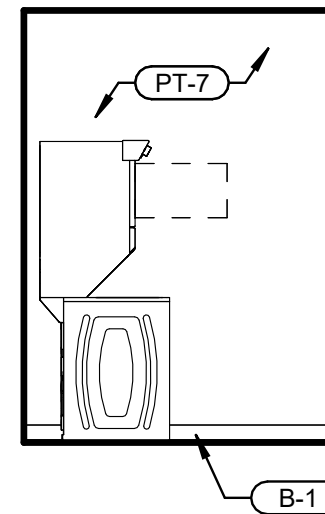


④ JANITOR
SCALE: 1/4" = 1'-0"

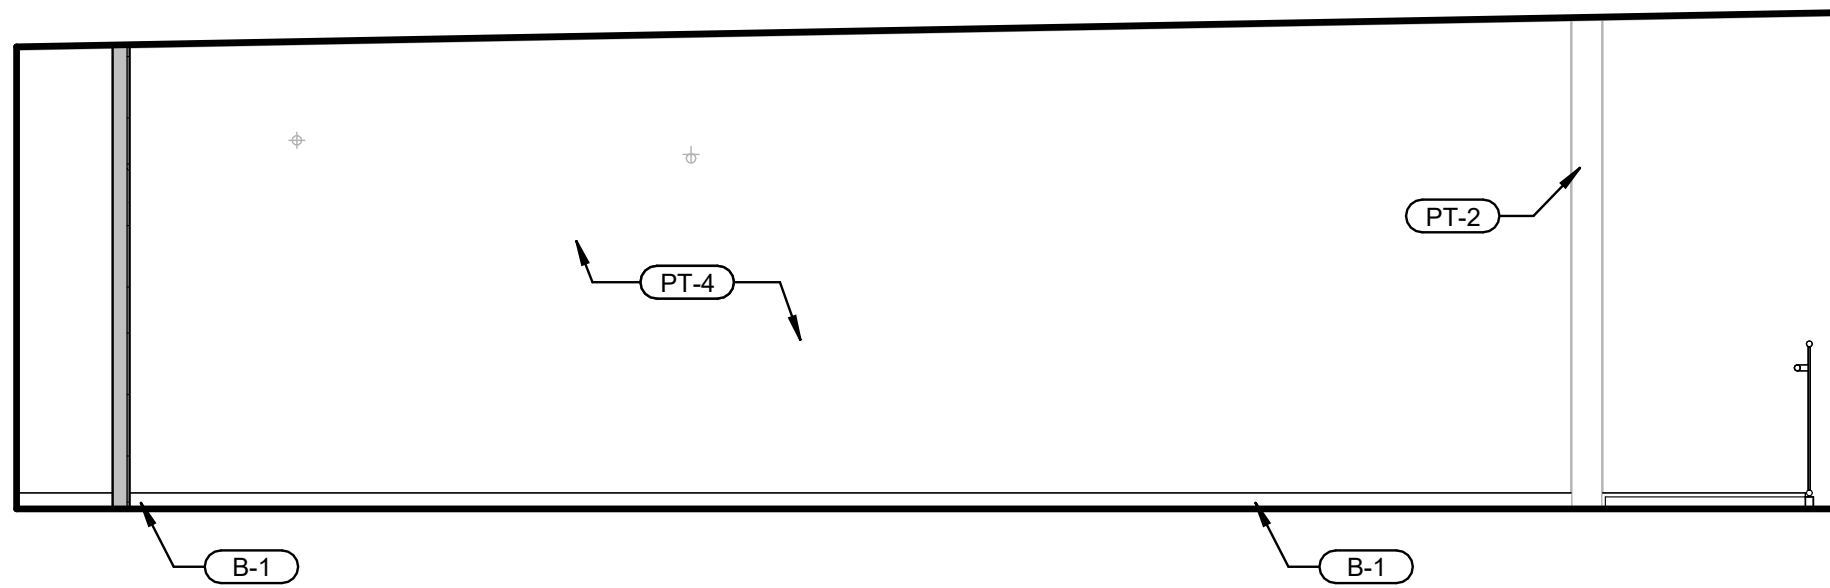


5 MEZZANINE
SCALE: 1/4" = 1'-0"

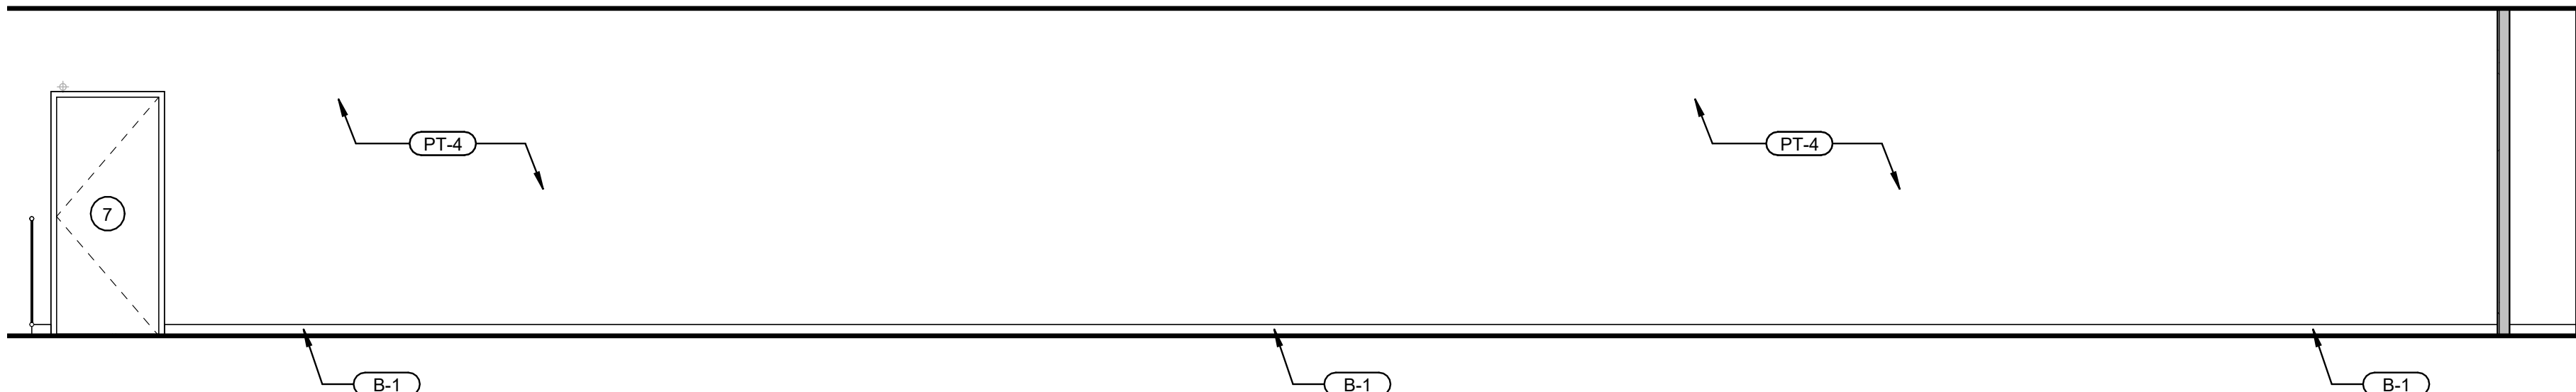

6 MEZZANINE
SCALE: 1/4" = 1'-0"

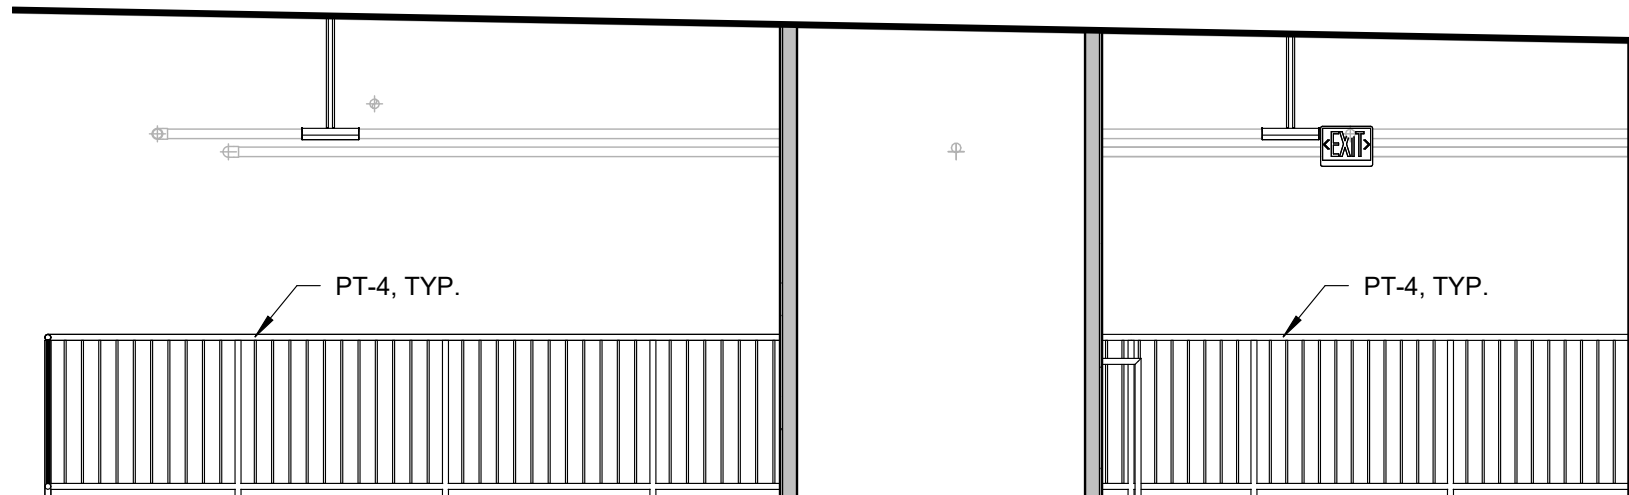

7 MEZZANINE
SCALE: 1/4" = 1'-0"

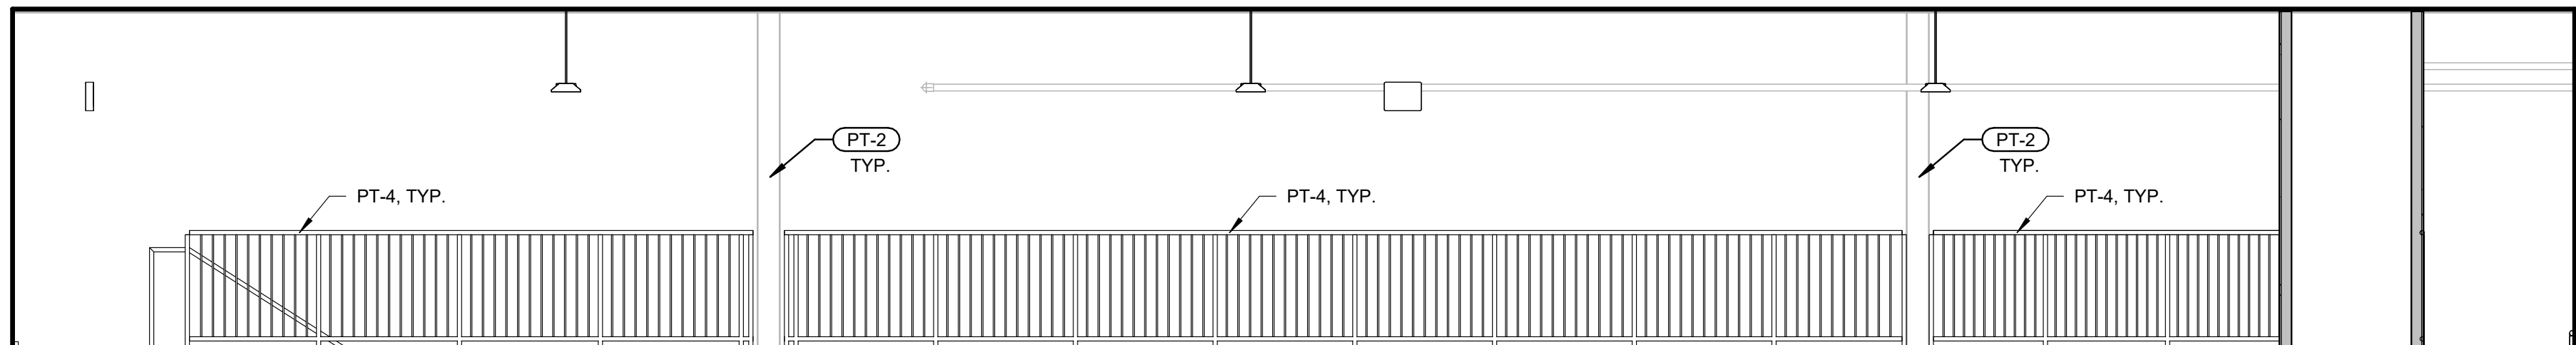

8 MEZZANINE
SCALE: 1/4" = 1'-0"

- ## INTERIOR ELEVATION GENERAL NOTES
1. REFER TO SHEET A401 FOR EQUIPMENT & MEP SHEETS FOR ELECTRICAL
 2. WATERPROOF MEMBRANE TO EXTEND 12" ACROSS FLOOR, 12" UP WALL PLAN AT NEW WALLS WHERE SHOWN. REFER TO FLOOR PLAN PLAN. USE VULKEM 360NF OR APPROVED EQUAL.
 3. WATERPROOF MEMBRANE MUST BE INSPECTED & APPROVED BY OWNER FOR REPRESENTATIVE PRIOR TO INSTALLATION OF FINISHES.
 4. GENERAL CONTRACTOR MUST MAINTAIN ACCESS TO ALL UTILITIES.
 5. ALL WALL GROUT LINES TO ALIGN WITH FLOOR TILE GROUT LINES WHERE APPLICABLE.
 6. TYPICAL CHAIR TO BE 10'-0" A.F.F. UNO IT IS TO BE INSTALLED WITH VERTICAL SEAMS & TOP/CORNER TRIM PIECES AS REQUIRED OR RECOMMENDED BY MANUFACTURER.
 8. REFER TO FINISH FLOOR PLAN & ENLARGED DETAILS FOR ADDITIONAL LOCATIONS OF PAINT, STONE, TILE, LINOLEUM COVERING, WOOD, VINYL, AND OTHER FINISHES.
 9. PROVIDE MATCHING CAULK AT THE FOLLOWING AREAS:
 - DOORS FRAMES TO WALL, CEILING, & FLOOR
 - FRAMING FIXTURES TO WALL & FLOOR
 - FLOOR BASE TO DOOR FRAME
 - CEILING GRID TO WALL
 10. PROVIDE FINISH FLOOR PLAN & INTERIOR ELEVATIONS FOR PATTERNS &/OR DIRECTION OF FINISH MATERIAL.
 11. SCHEDULER TRIM: REFER TO INTERIOR FINISH SCHEDULE & DETAILS.
 12. G.C. TO PROVIDE PLYWOOD BLOCKING FOR ALL WALL MOUNTED EQUIPMENT, ARTWORK, & MILLWORK AS REQUIRED.
 13. REFER TO RCP FOR LIGHT FIXTURE TYPES & BOTTOM OF FIXTURE HEIGHTS
 14. ART & FIXTURES BY OWNER, G.C. TO COORDINATE INSTALL.
 15. GC TO FIELD VERIFY ALL PAINT COLORS BY OWNER BEFORE ORDERING PAINT.

FINISH SCHEDULE	
MARK	DESCRIPTION
BASES	
B-1	4" COVED RUBBER BASE COLOR: BLACK NOTES: PROVIDED BY GC, INSTALLED BY GC OWNER TO PROVIDE SPECIFICATION
B-2	4" TILE BASE TO MATCH T-3 CUT AS REQUIRED NOTES: PROVIDED BY GC, INSTALLED BY GC REFER TO DETAIL 31A01 (VERIFY)
CEILINGS	
ACT-1	2x4 ARMSTRONG FINE FISURED #1729 LAY-IN CEILING PANELS W/ PRELUBE ML 15-16" GRID SYSTEM COLOR: WHITE GRID: WHITE OR APPROVED EQUAL
ACT-2	2x4 ARMSTRONG SUSPENDED VINYL FACED GYP. BD. W/ T-BAR GRID AT KITCHEN AREAS OR PROVIDE EQUAL USO PRODUCT
GYP-1	GYPSUM WALLBOARD PAINT WHITE WITH SEMI-GLOSS FINISH
CORNER GUARD	
CG-1	2"x12" PVC CORNER GUARDS FROM TOP OF BASE TO TOP OF FINISH OWNER TO PROVIDE SPECIFICATION
FLOORING	
EVA-1	ENGINEERED INTERLOCKING TILE NOTES: PROVIDED BY OWNER, INSTALLED BY GC OWNER TO PROVIDE SPECIFICATION
PC-1	PAINTED CONCRETE BLACK EPOXY PAINT
RF-1	6 MM THICK RUBBER FLOORING ADHESIVE MANUFACTURER: MAPEI PRODUCT: ULTRABOND ECO 980 RUBBER FLOOR SUPPLIED BY GC ADHESIVE BY GC. INSTALLED BY OWNER
SC-1	PAINTED CONCRETE BLACK EPOXY PAINT
T-3	MANUFACTURER: FLORIDA TILE PRODUCT #: WY2A SIZE: 12"x24" NAME: RIVERSIDE STEEL GROUT MANUFACTURER: MAPEI PRODUCT: UCP COLOR: 5002 PEWTER
PAINT	
PT-1	COLOR: BLUE CHIP MANUFACTURER: SHERWIN WILLIAMS PAINT MATCH #: SW6859 FINISH: EGGSHELL ALTERNATES TO MATCH SHERWIN WILLIAMS #: PPG, BENJAMIN MOORE
PT-2	COLOR: CONFIDENT YELLOW MANUFACTURER: SHERWIN WILLIAMS PAINT MATCH #: SW6811 FINISH: SATIN ALTERNATES TO MATCH SHERWIN WILLIAMS #: PPG, BENJAMIN MOORE
PT-3	COLOR: EXUBERANT PINK MANUFACTURER: SHERWIN WILLIAMS PAINT MATCH #: SW 6480 FINISH: EGGSHELL ALTERNATES TO MATCH SHERWIN WILLIAMS #: PPG, BENJAMIN MOORE
PT-4	COLOR: BLACK MANUFACTURER: SHERWIN WILLIAMS PAINT MATCH #: PPG. BX50Y + 12 1/2 FINISH: EGGSHELL ALTERNATES TO MATCH SHERWIN WILLIAMS #: PPG, BENJAMIN MOORE
PT-7	COLOR: MANDRI, GRAY MANUFACTURER: SHERWIN WILLIAMS PAINT MATCH #: SW0716 FINISH: EGGSHELL ALTERNATES TO MATCH SHERWIN WILLIAMS #: PPG, BENJAMIN MOORE
PLASTIC LAMINATE	
PL-1	PRODUCT: WILSONART PLASTIC LAMINATE COLOR: DESIGNER WHITE D354 NOTES: CABINETS
PL-2	PRODUCT: WILSONART PLASTIC LAMINATE COLOR: DOVE GREY D32 NOTES: COUNTERTOPS
PL-3	WHITE MELAMINE NOTES: ADJUSTABLE SHELVING
WALLS	
BV-1	BRICK VENEER FURNISHED BY OWNER, INSTALLED BY GC MORTAR MANUFACTURER: VERSABOND #2 NAME: THIN-SET MORTAR
FRP-1	MANUFACTURER: MARLITE COLOR: WHITE PATTERN: SUBWAY TILE PATTERN
FRP-2	MANUFACTURER: MARLITE COLOR: WHITE PATTERN: PEBBLED
SS-1	STAINLESS STEEL STANDARD MILL 20 GA "FLAT" PROVIDE STAINLESS TRANSITIONS AS REQUIRED
T-1	PRODUCT: CANVAS MERINGUE II POLISHED CERAMIC TILE SKU: 10065299 SIZE: 3'x12' COLOR: WHITE GROUT PRODUCT: MAPEI 5027 SILVER ULTRACOLOR PLUS F GROUT SKU: 100221316 COLOR: SILVER GROUT LINE: 1/8"
WOOD	
MAPLE STAINED NOTES: WOOD DOOR FOR OFFICE, CLOSET, JANITOR ETC	

[illegible]

REVISION RECORD		
NO	DATE	REVISION

PROFESSIONAL SEAL



06/22/20

REMODEL

PROJECT NAME

1100 W. MAIN ST.
NORMAN, OK 73069

PROJECT NUMBER
26-0061

SHEET TITLE
INTERIOR ELEVATIONS

SHEET NUMBER

A216