




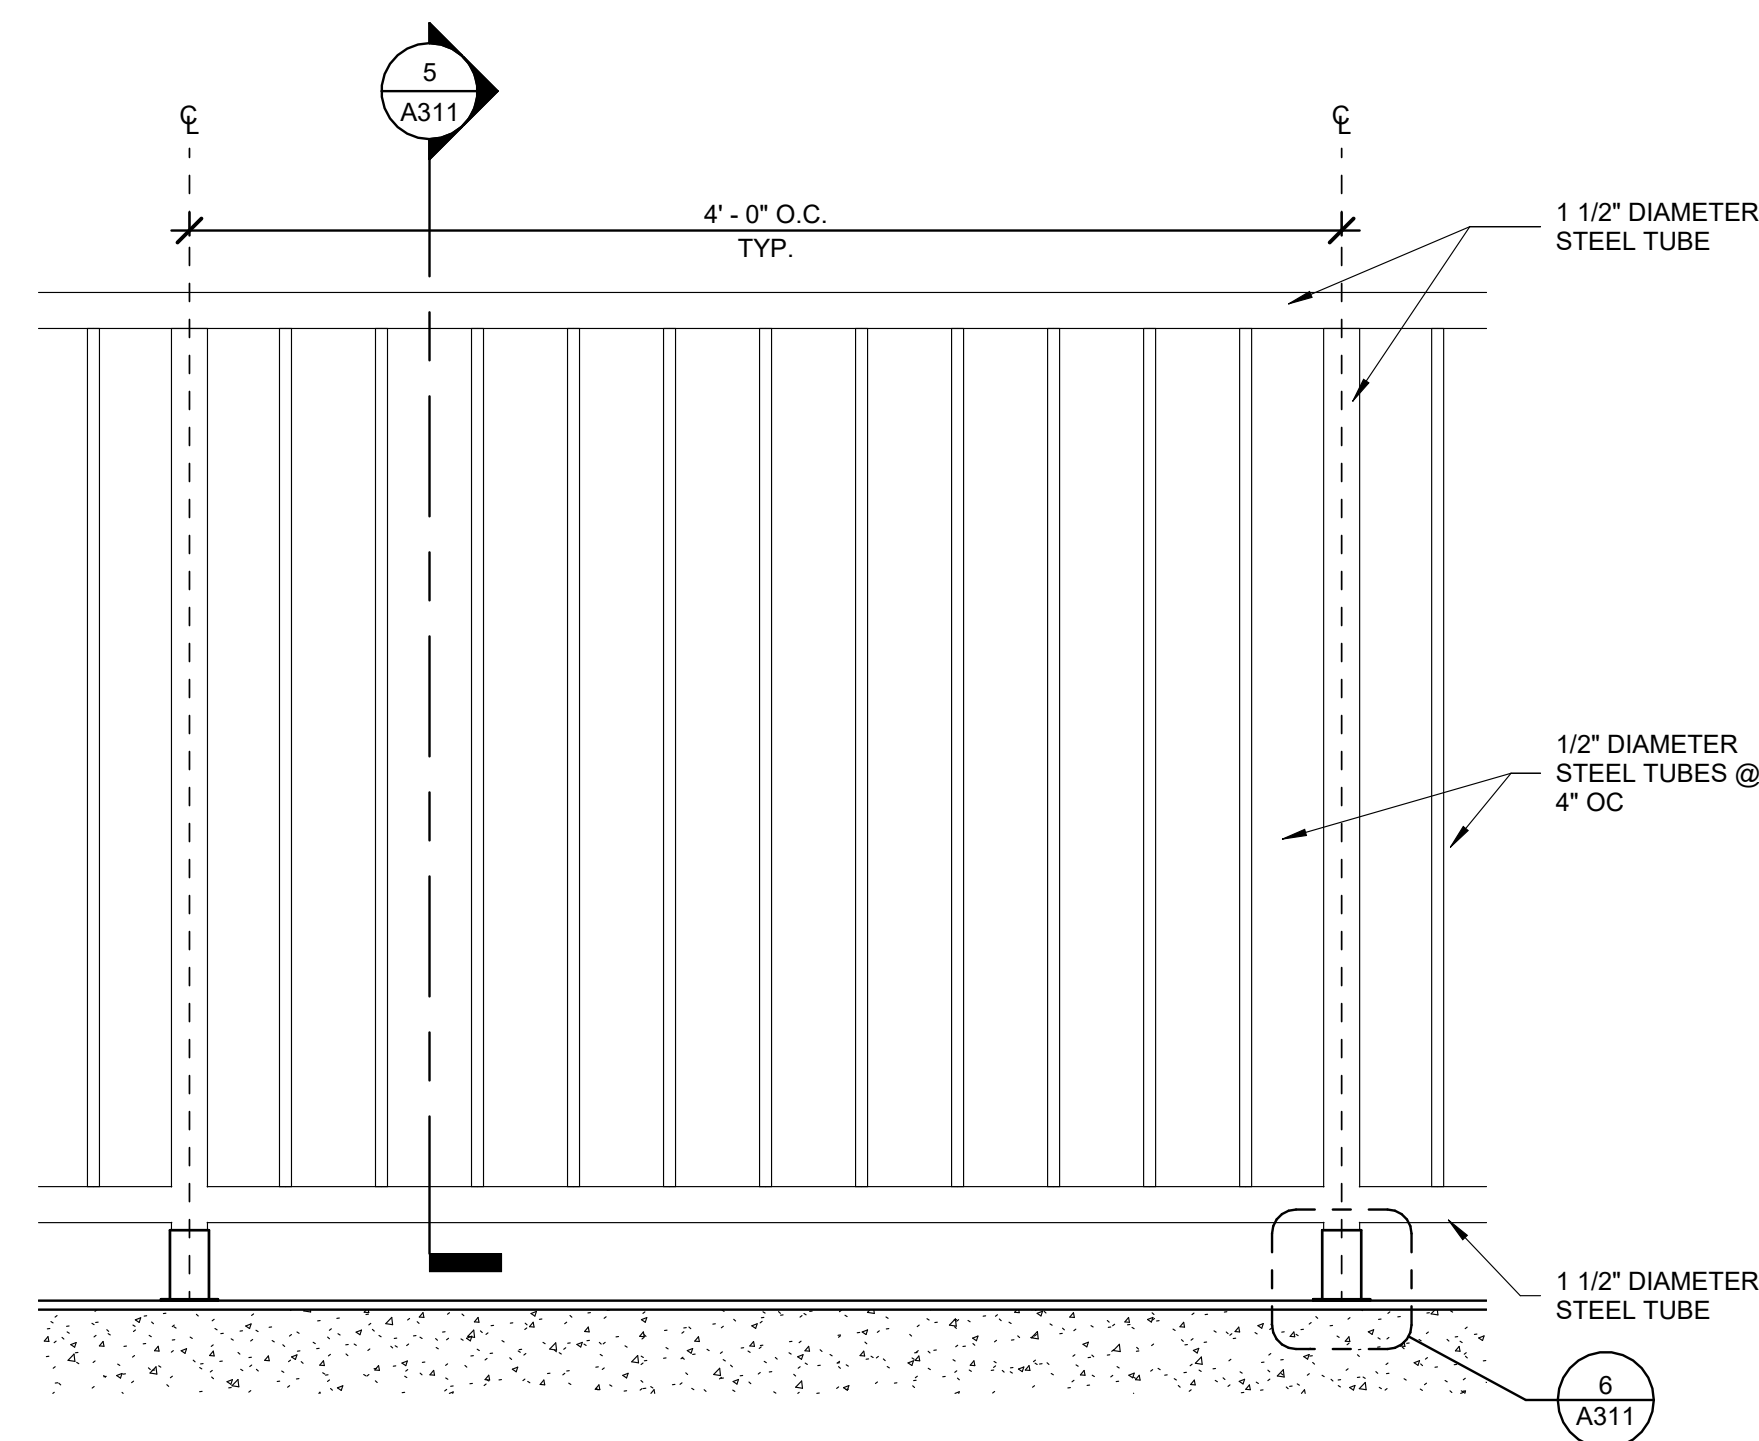


**14** GUARD RAIL ELEVATION  
SCALE: 1 1/2" = 1'-0"

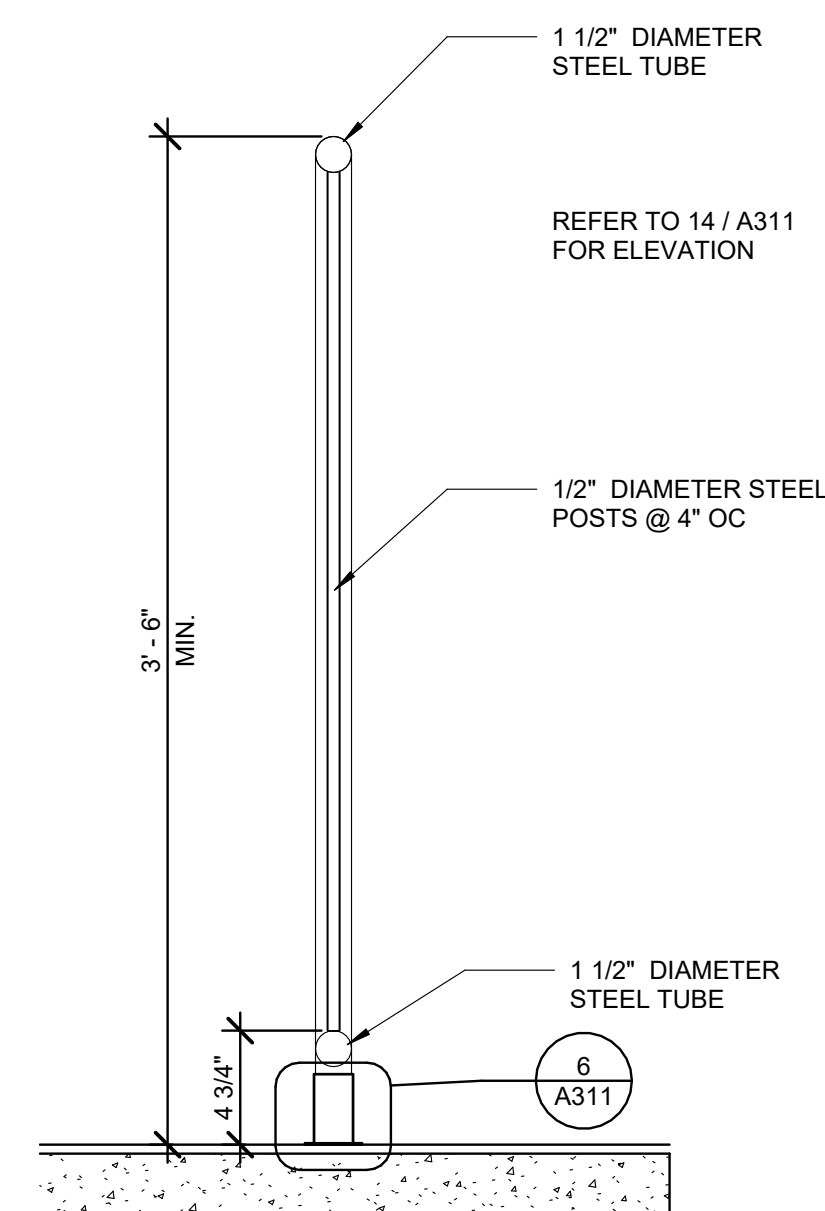

**5** GUARDRAIL SECTION  
SCALE: 1 1/2" = 1'-0"

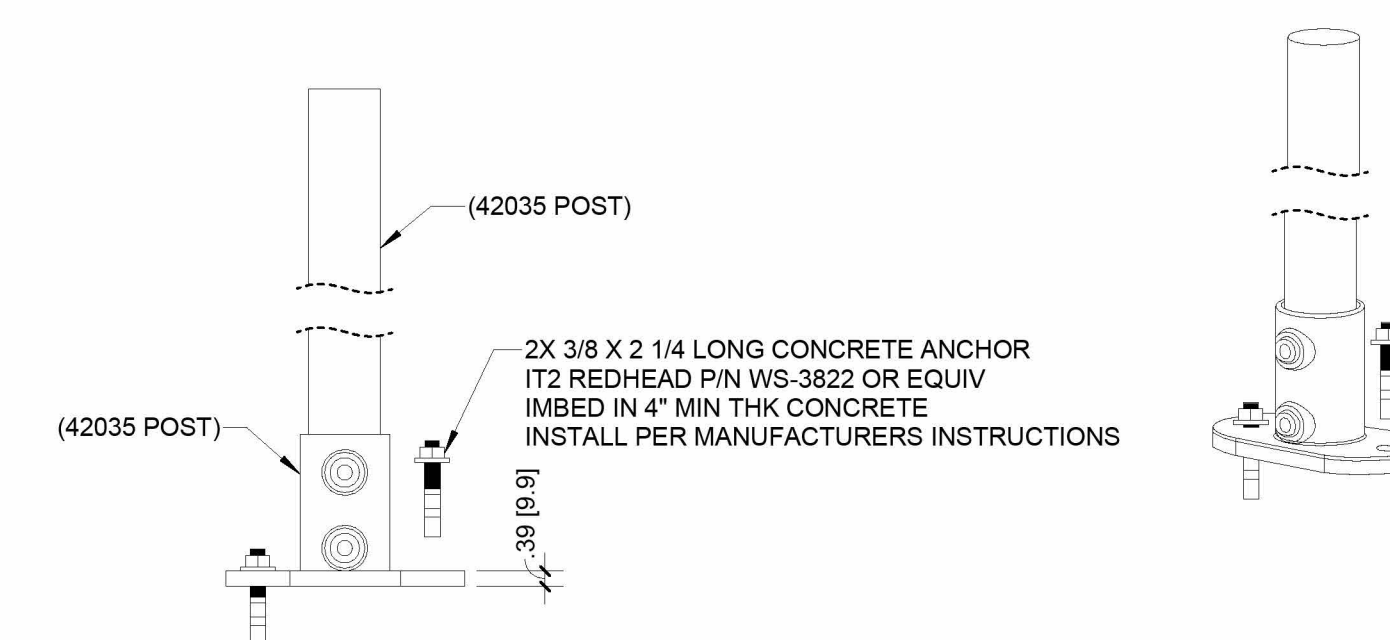

**6** POST CONNECTION  
SCALE: 3" = 1'-0"

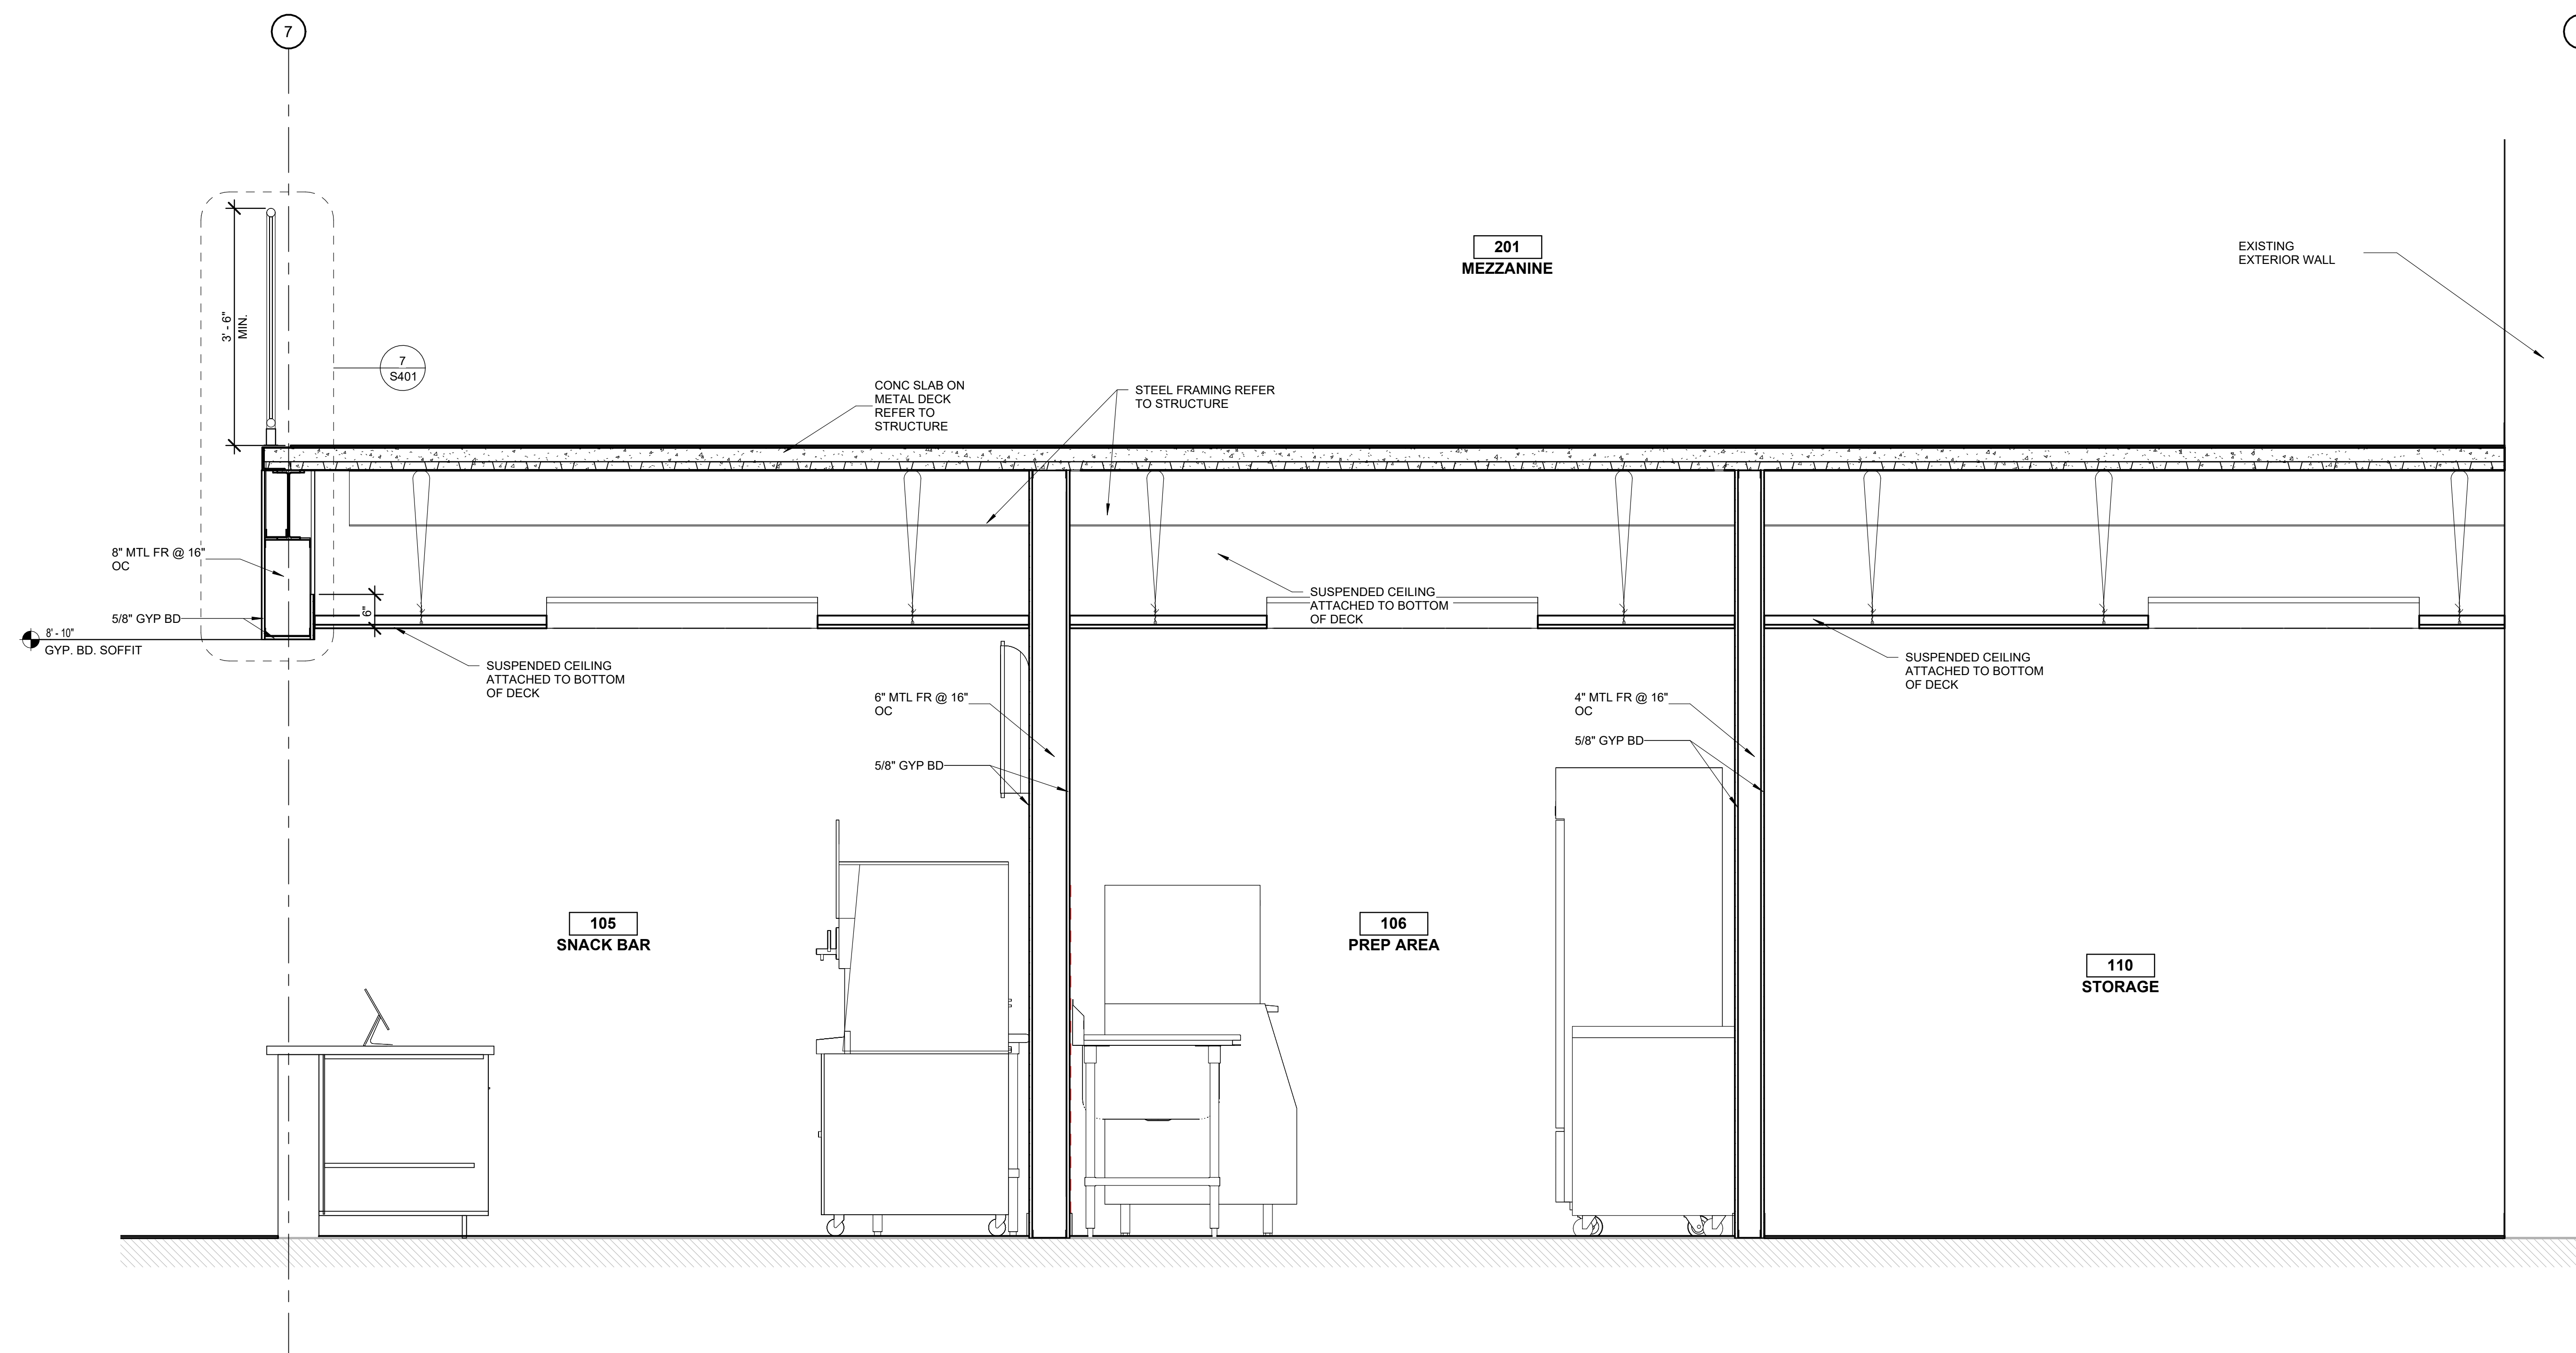

**1** WALL SECTION  
SCALE: 3/4" = 1'-0"