

1

SITE PLAN
1" = 30'-0"

TO 5TH STREET

NORTH NORMAN AVE.

NEW ADDITION
MATCH EXISTING FIN. FLR.

EXISTING
PARKING TO
REMAIN

EXISTING SIDEWALK
TO REMAIN

EXISTING
PARKING TO
REMAIN

EXISTING
CONCRETE TO
REMAIN


EXISTING
PAVILION

EXISTING
GYMNASIUM

EXISTING DRIVE /
PAVING TO REMAIN


NEW 4" THICK
CONCRETE SIDEWALK,
RE: SHEET C100 FOR
TYPICAL DETAILS

MATCH EXISTING
ELEVATION, TYP.

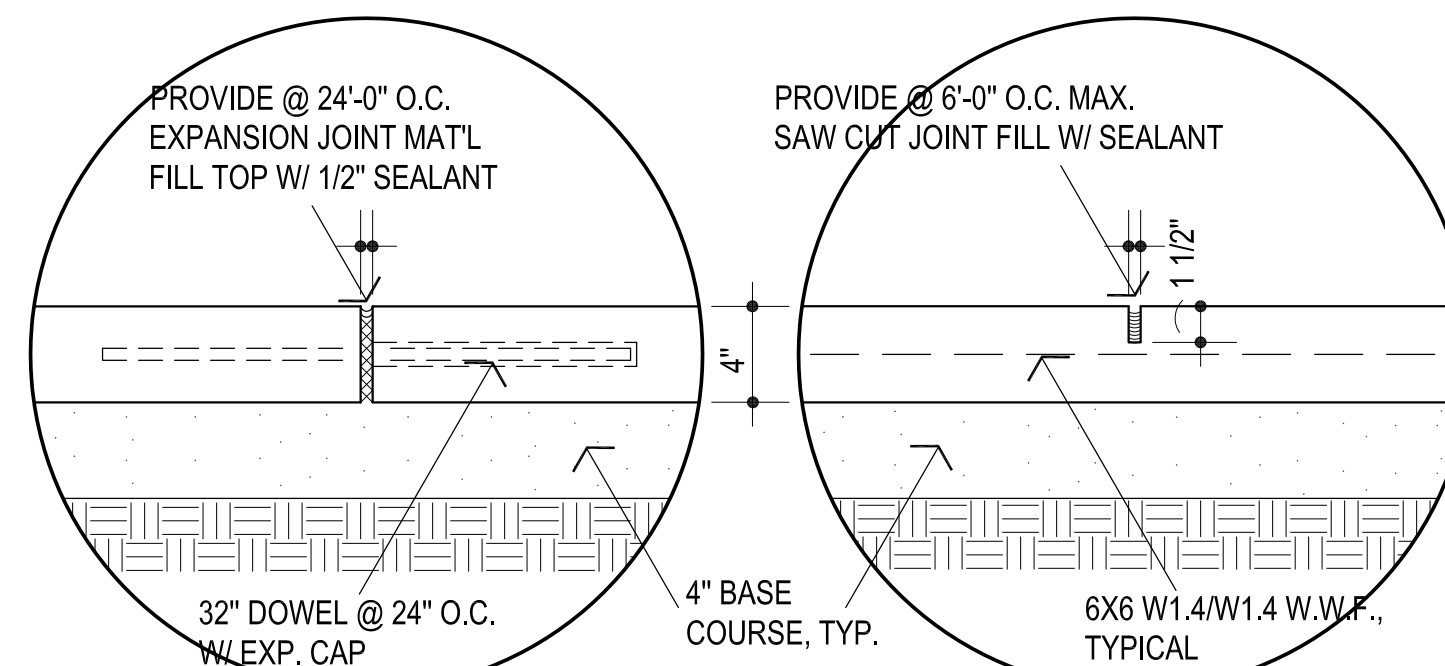


2 SIDEWALK EXP. JOINT

3 SIDEWALK CONTROL JT.

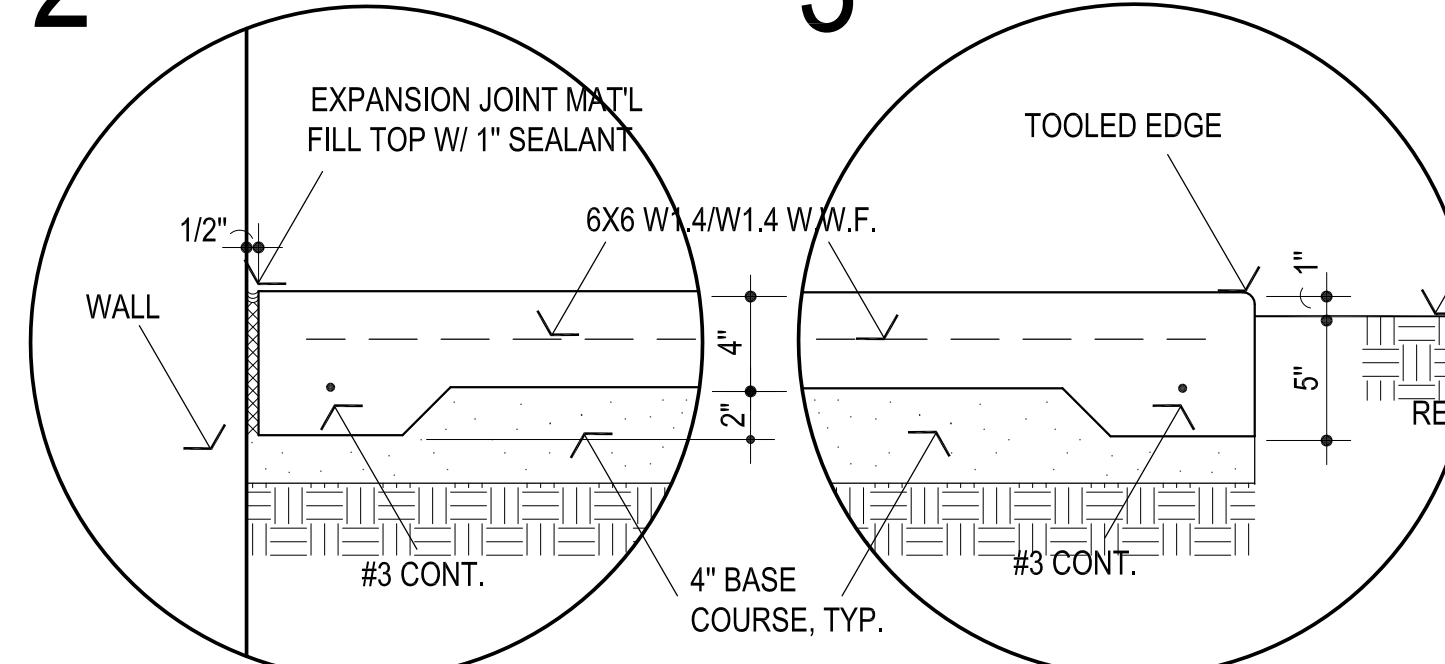

4 SIDEWALK @ VERT. SURF.

5 SIDEWALK EDGE

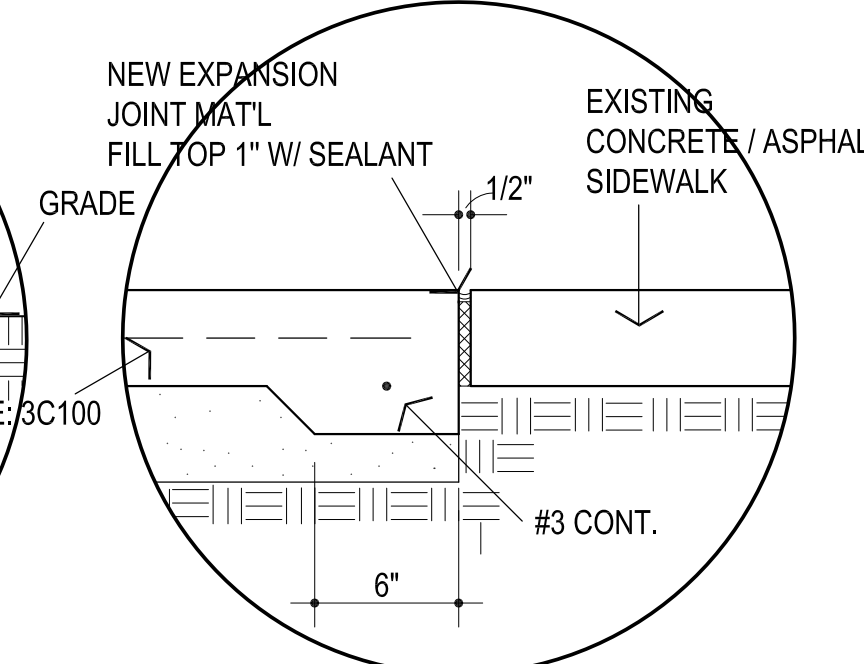

**6 EXISTING / NEW
CONCRETE SIDEWALK**

GENERAL NOTES:

- LOCATIONS OF EXISTING BUILDINGS, SITE FEATURES, & UNDERGROUND UTILITIES HAVE BEEN OBTAINED FROM EXISTING AVAILABLE SOURCES. THE CONTRACTOR IS TO FIELD VERIFY EXISTING LOCATIONS PRIOR TO STARTING CONSTRUCTION AND NOTIFY THE ARCHITECT IMMEDIATELY IF ANY EXISTING BUILDING &/OR SITE FEATURE CONFLICTS W/ THE NEW CONSTRUCTION.
- ALL SOIL DISTURBED DURING CONSTRUCTION SHALL BE GRADED BY CONTRACTOR FOR INSTALLATION OF NEW SOD. COORDINATE W/ ARCHITECT.
- NO SURVEY OR EXISTING GRADING INFORMATION IS AVAILABLE.
→ INDICATES DOWNHILL DIRECTION OF PROPOSED WATER FLOW - SET FINAL GRADING ELEVATIONS AS REQUIRED TO INSURE POSITIVE SLOPE & DRAINAGE AWAY FROM BUILDING. COORDINATE W/ ARCHITECT.
- CONSTRUCTION SHALL MEET ALL APPLICABLE CODES, ORDINANCES, REGULATIONS & STANDARDS REQUIRED BY THE CITY OF MOORE, OKLAHOMA.
- CONSTRUCTION SHALL MEET ALL APPLICABLE REQUIREMENTS OF THE AMERICANS W/ DISABILITIES ACT INCLUDING ANY SUPPLEMENTAL REQUIREMENTS BY THE CITY OF MOORE, OKLAHOMA.
- CONTRACTOR IS RESPONSIBLE FOR REPAIR OF ANY DAMAGE DONE TO EXISTING PAVING / ASPHALT TO REMAIN

AGP
the Abila Griffin
Partnership L.L.C.

313 S. E. 5th Street
MOORE, OK. 73160
405.735.3477
AGP@theAGP.net
www.theAGP.net

KFC ENGINEERING
STRUCTURAL

SALAS O'BRIEN
MECHANICAL / ELECTRICAL



CG

drawn by

MA

checked by

APRIL 2026

date

revisions



**SOUTHGATE
ELEMENTARY
KITCHEN UPGRADES
and ADDITION**

sheet no:

C100

OWNERSHIP USE OF DOCUMENTS:

AGP EXPRESSLY RESERVES ITS
COPYRIGHT AND OTHER PROPERTY
RIGHTS OF ALL PLANS AND DRAWINGS
DESIGNED AND/OR PRODUCED. PLANS
AND DRAWINGS ARE NOT TO BE
REPRODUCED IN ANY FORM OR MANNER
WITHOUT THE EXPRESSED WRITTEN
CONSENT OF AGP.