

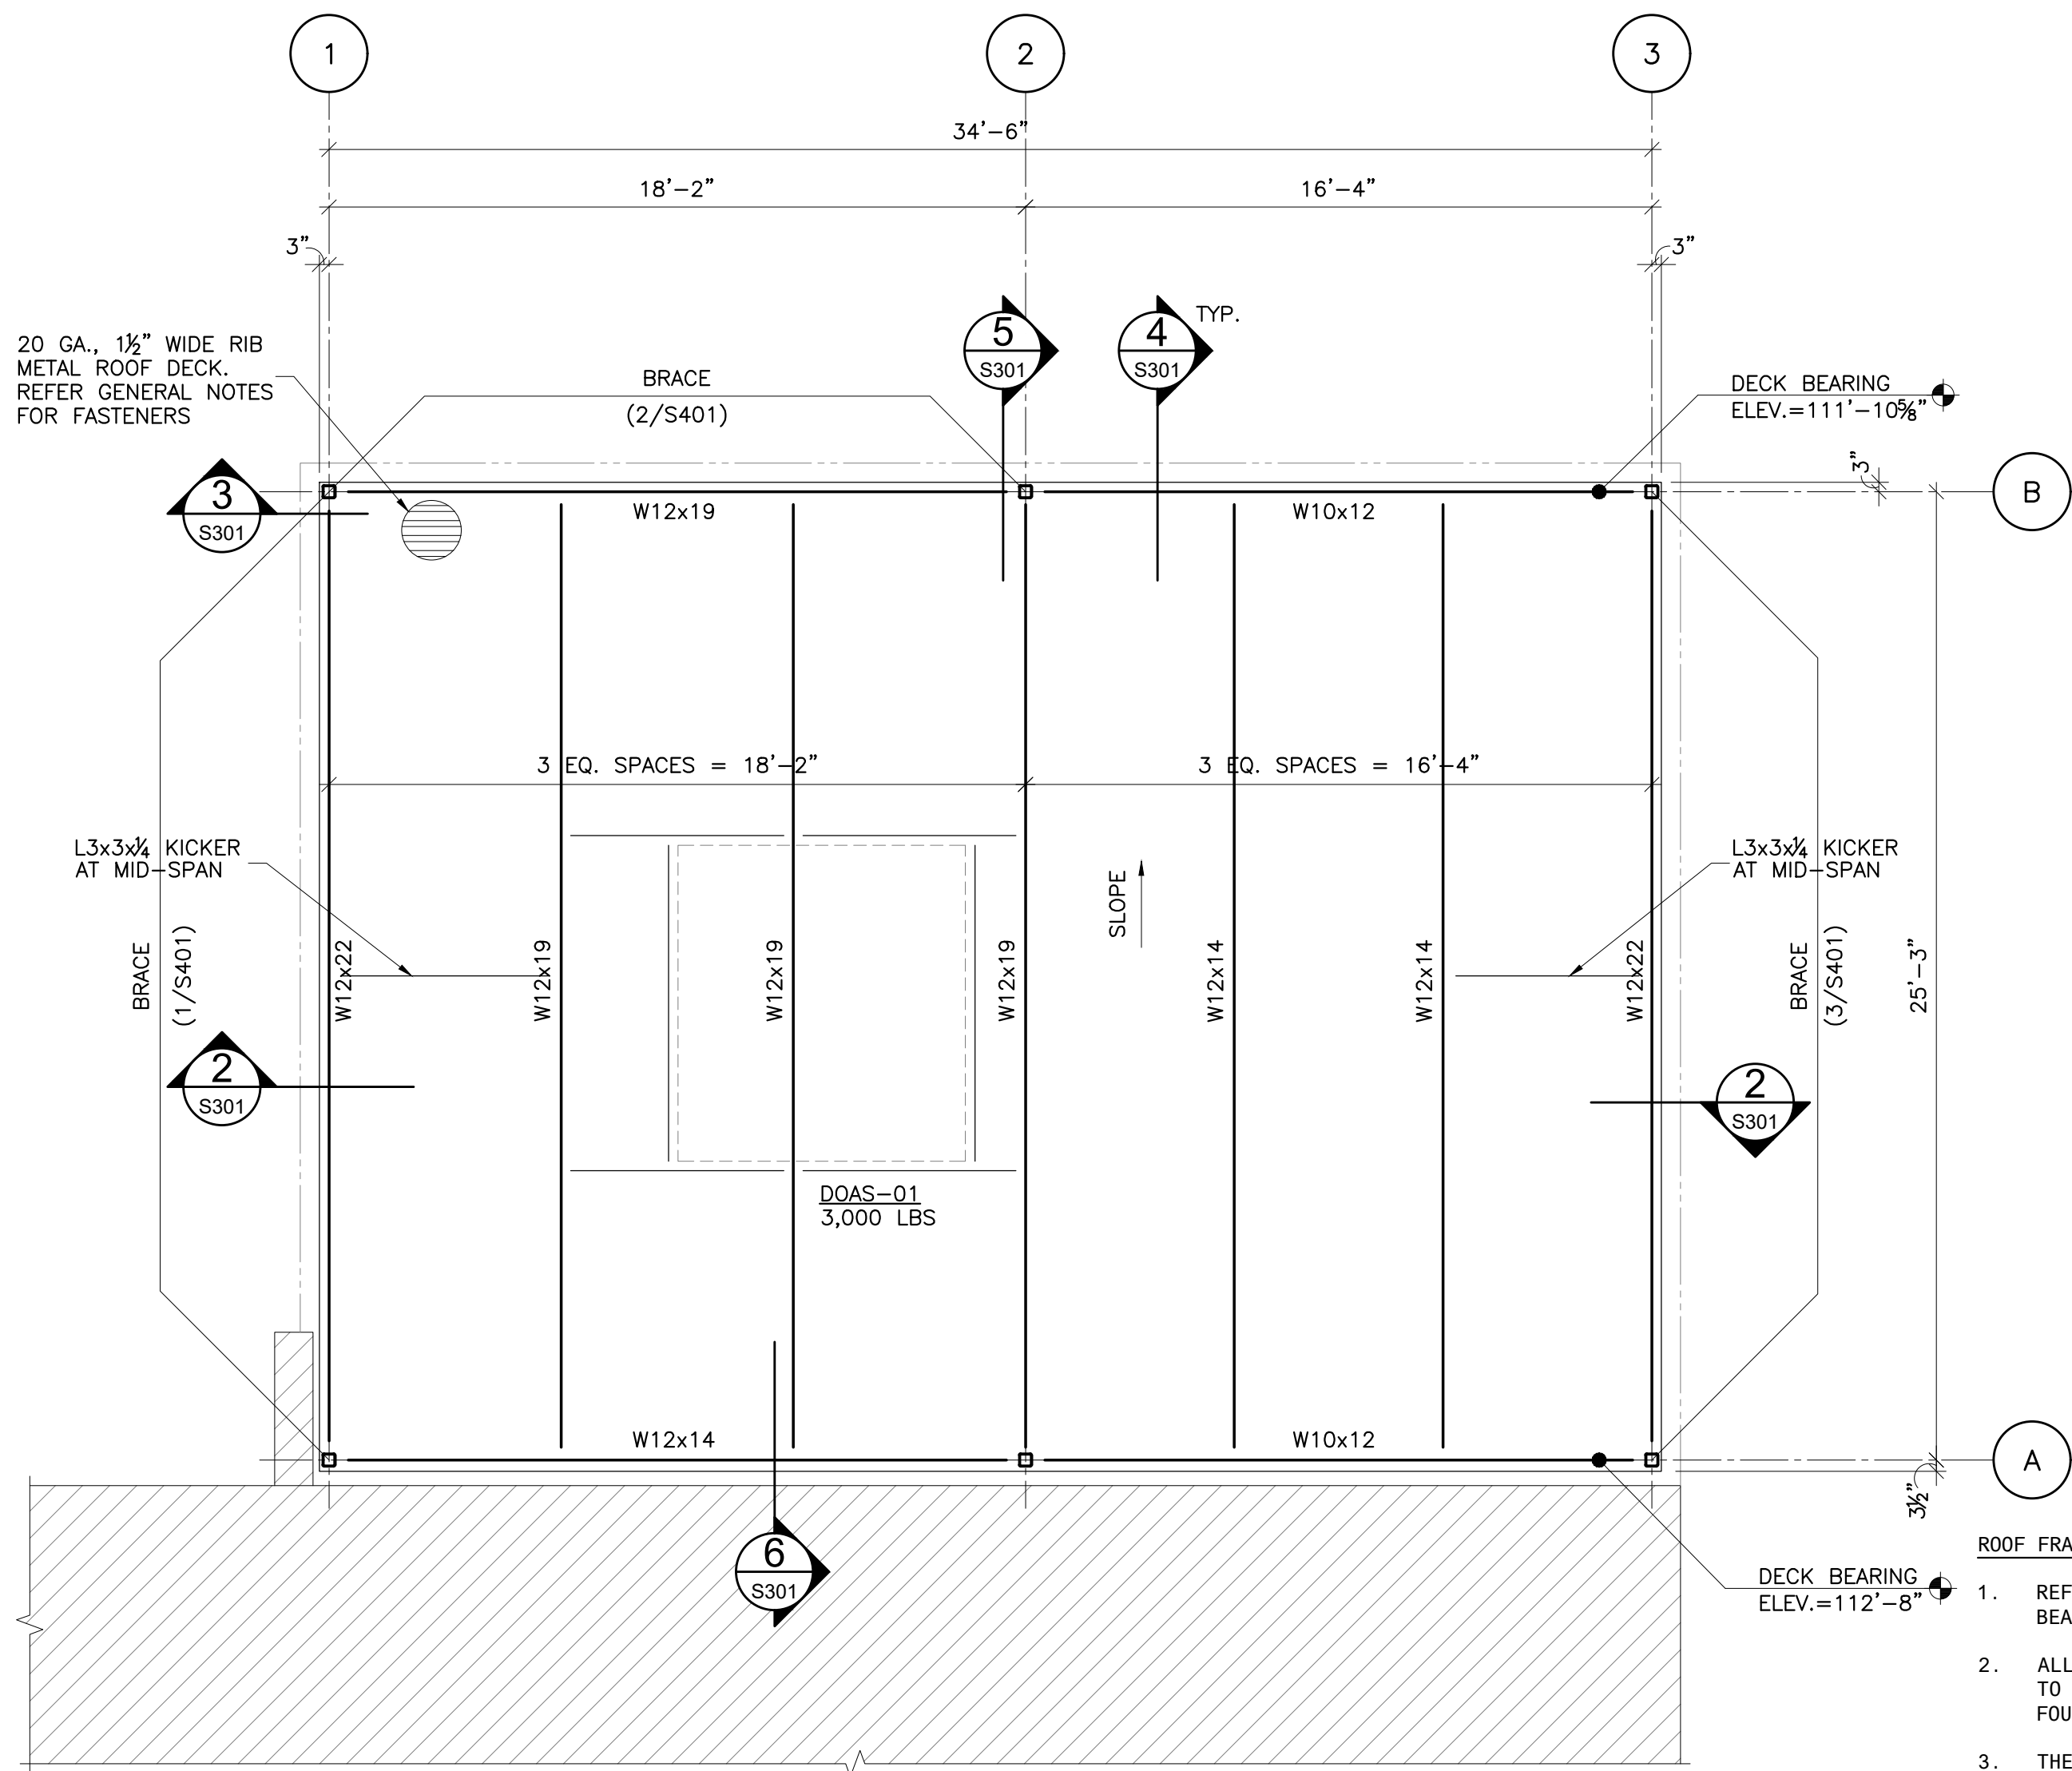


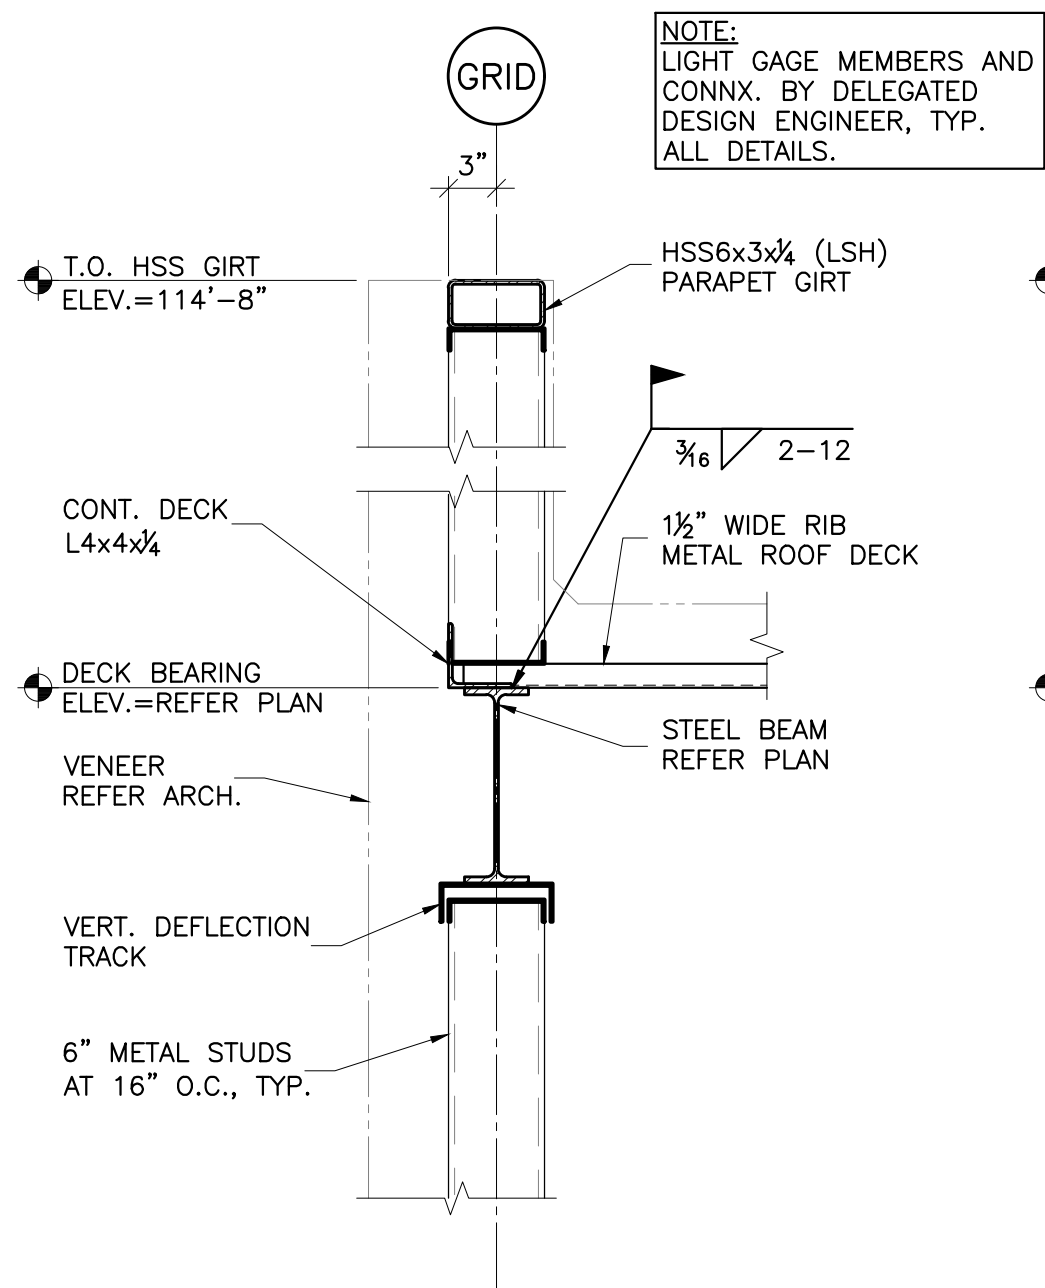


1 ROOF FRAMING PLAN
S301 SCALE: 1/4"=1'-0"

- ROOF FRAMING NOTES:**
1. REFER TO GENERAL NOTES FOR INFORMATION REGARDING STEEL BEAMS AND METAL DECKING.
 2. ALL TOP OF STEEL OR DECK NOTATIONS ARE WITH REFERENCE TO THE FINISH FLOOR ELEVATIONS SPECIFIED ON THE FOUNDATION PLAN, U.N.O.
 3. THE ROOF DECK SHALL CONSIST OF A MODIFIED BIT ROOF OVER 1 1/2" 20 GA. GALV. WIDE RIB DECKING. REFER TO METAL DECK NOTES FOR ATTACHMENT.
 4. REFER TYPICAL STEEL DETAILS FOR ADDITIONAL INFORMATION.


FRAMING PLAN LEGEND:

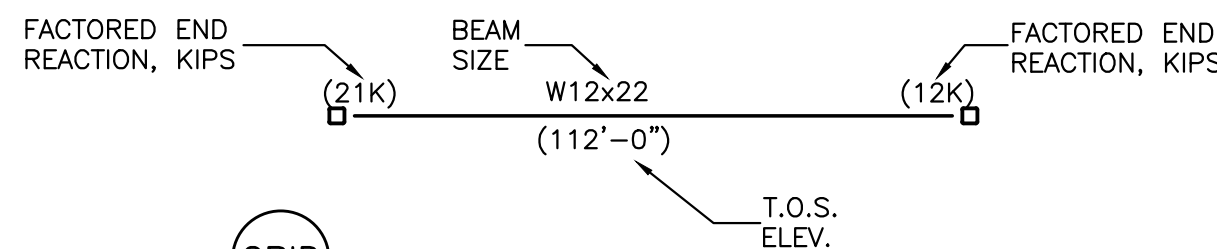


2 SECTION
S301 SCALE: 1"=1'-0"

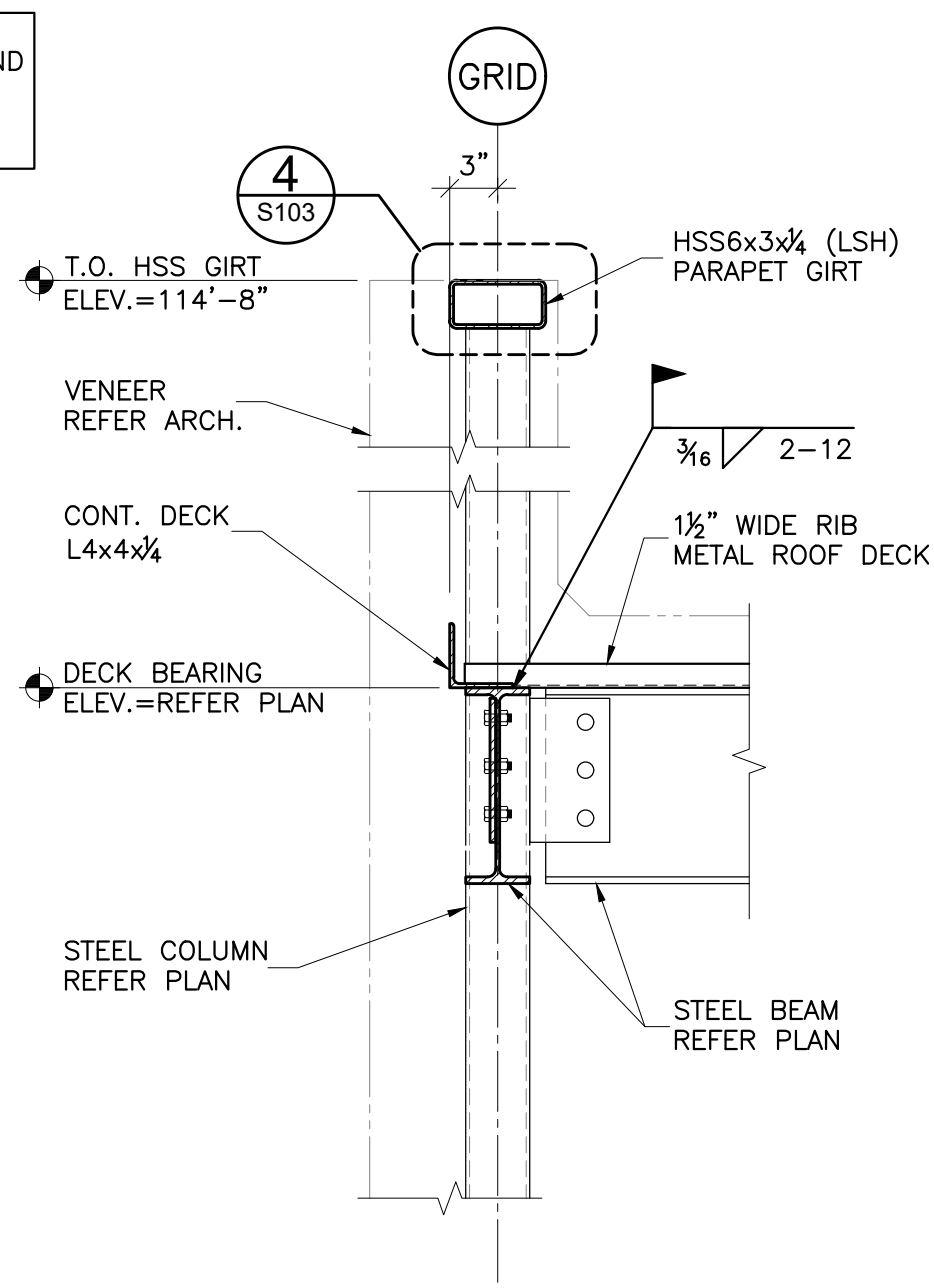


3 SECTION
S301 SCALE: 1"=1'-0"

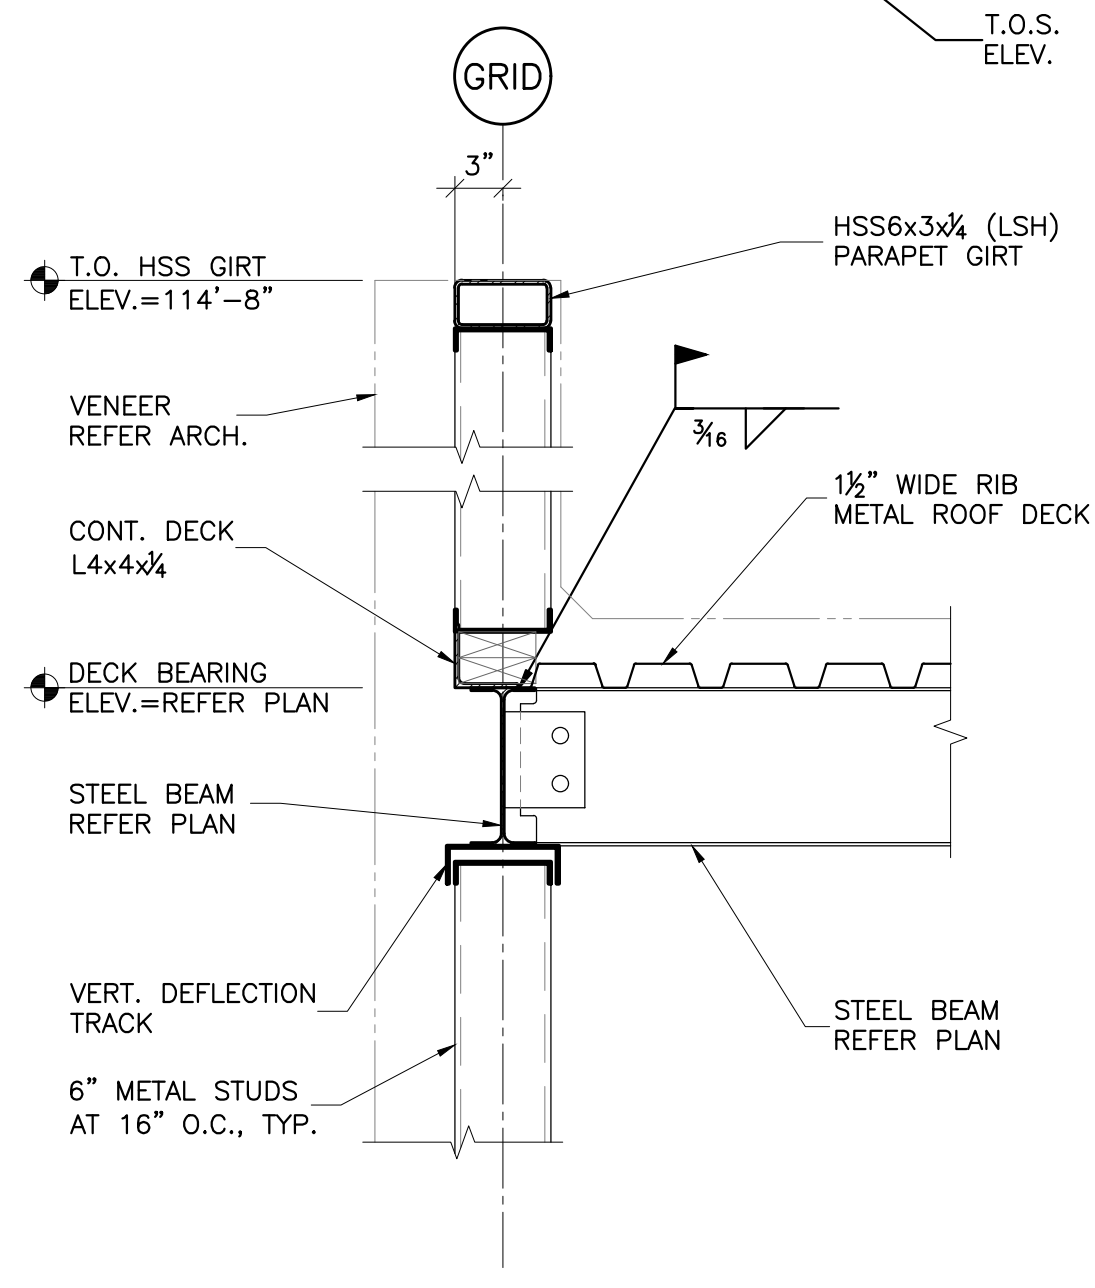


4 SECTION
S301 SCALE: 1"=1'-0"

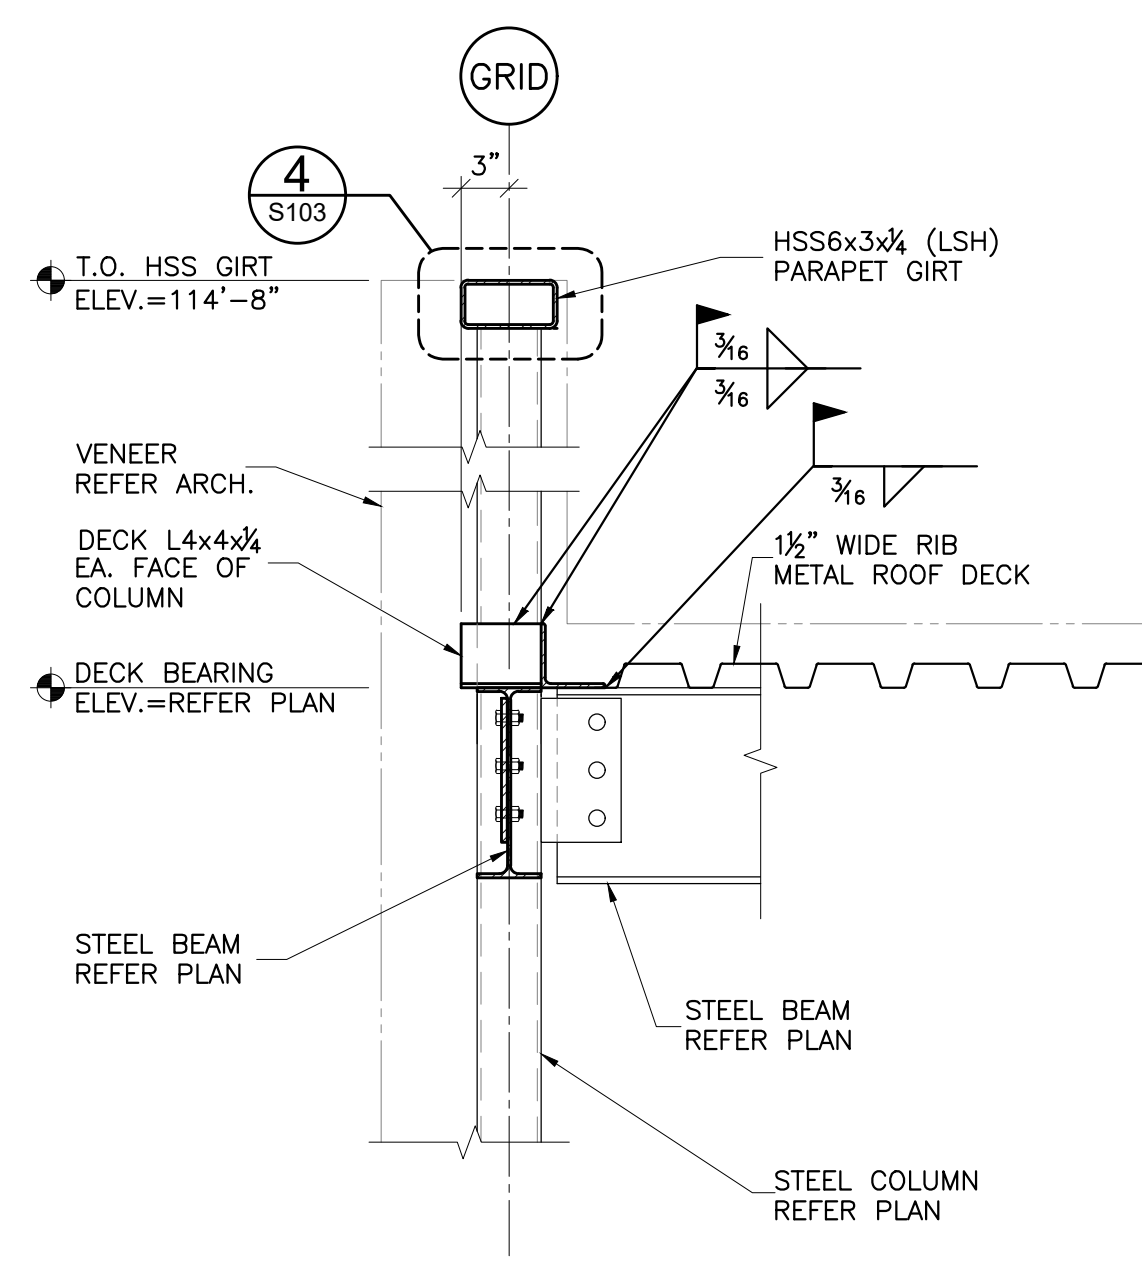

5 SECTION
S301 SCALE: 1"=1'-0"

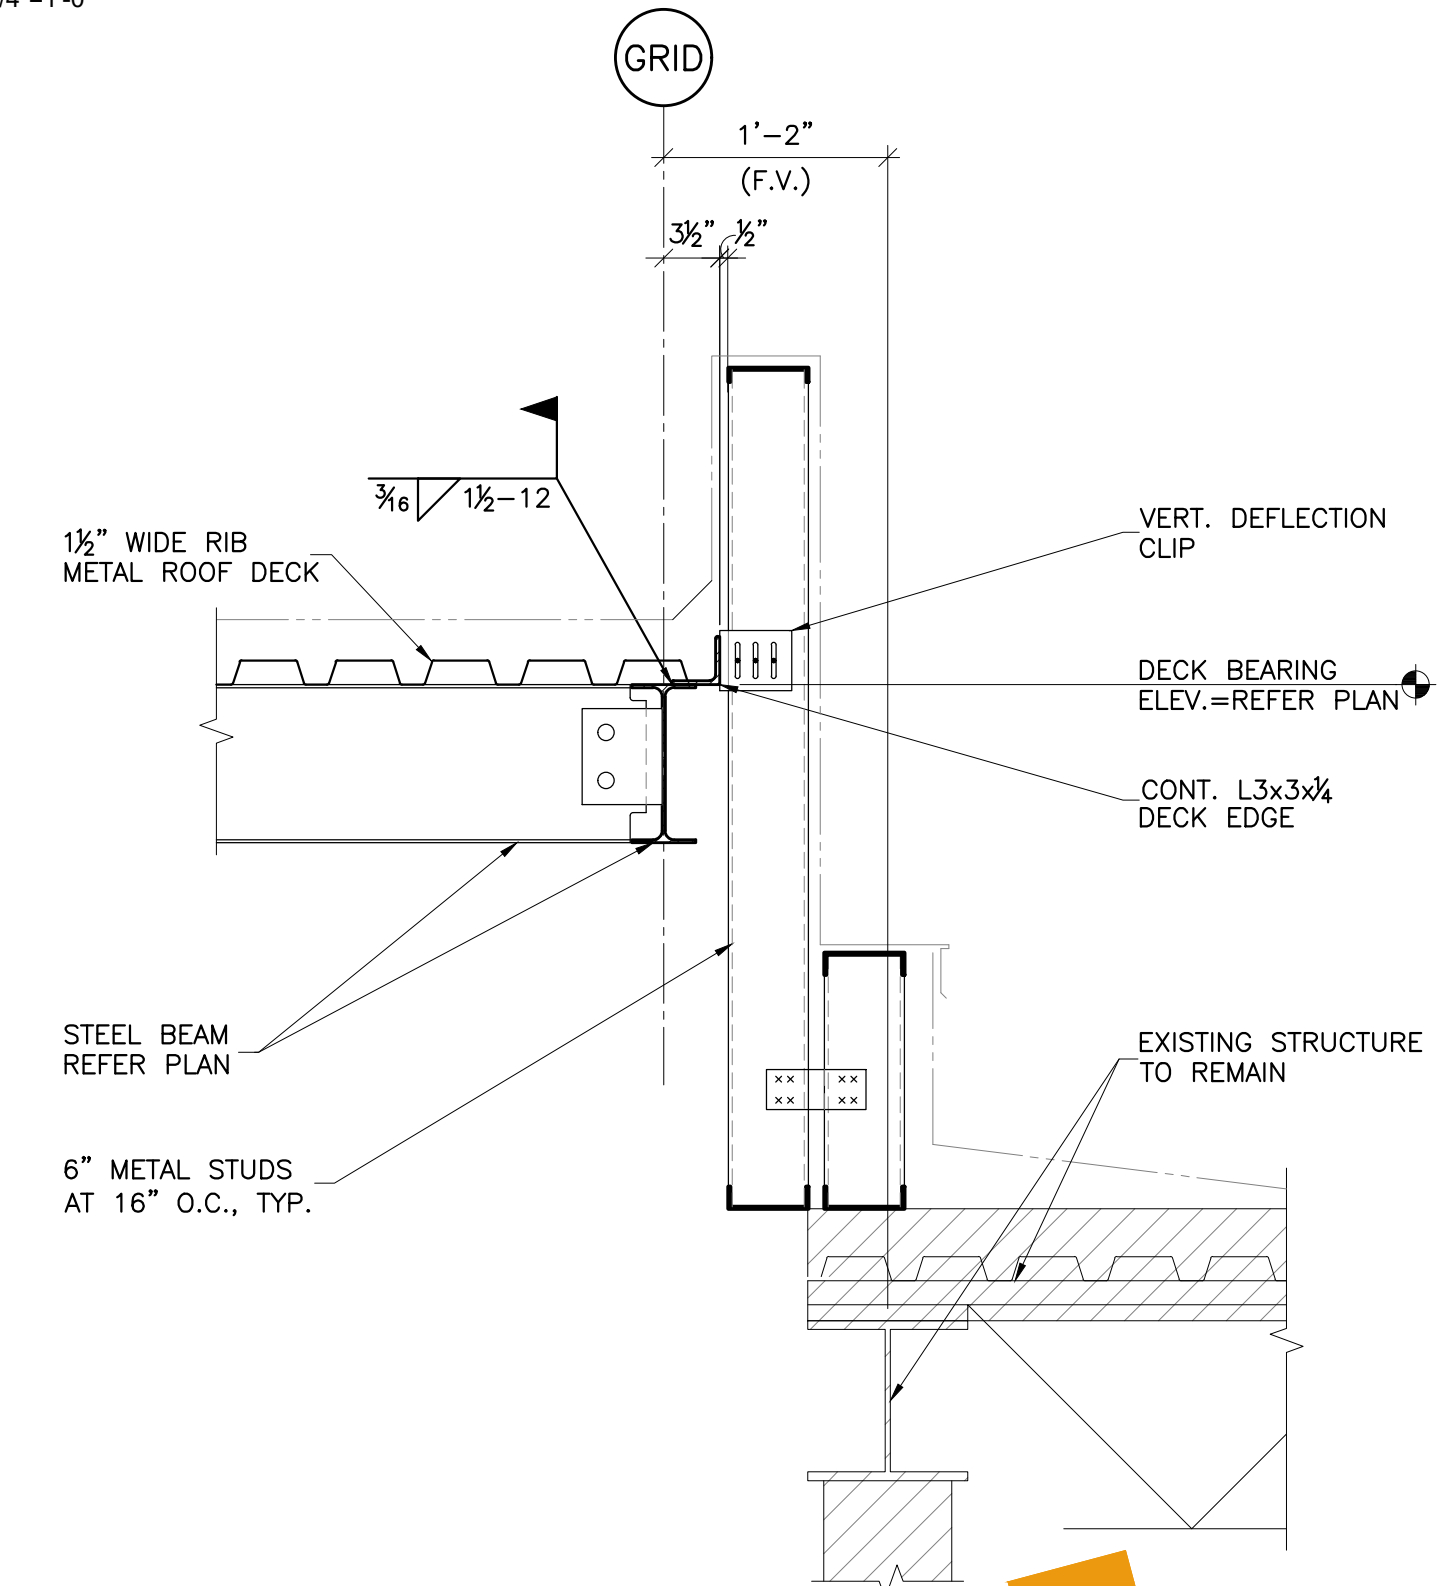

6 SECTION
S301 SCALE: 1"=1'-0"

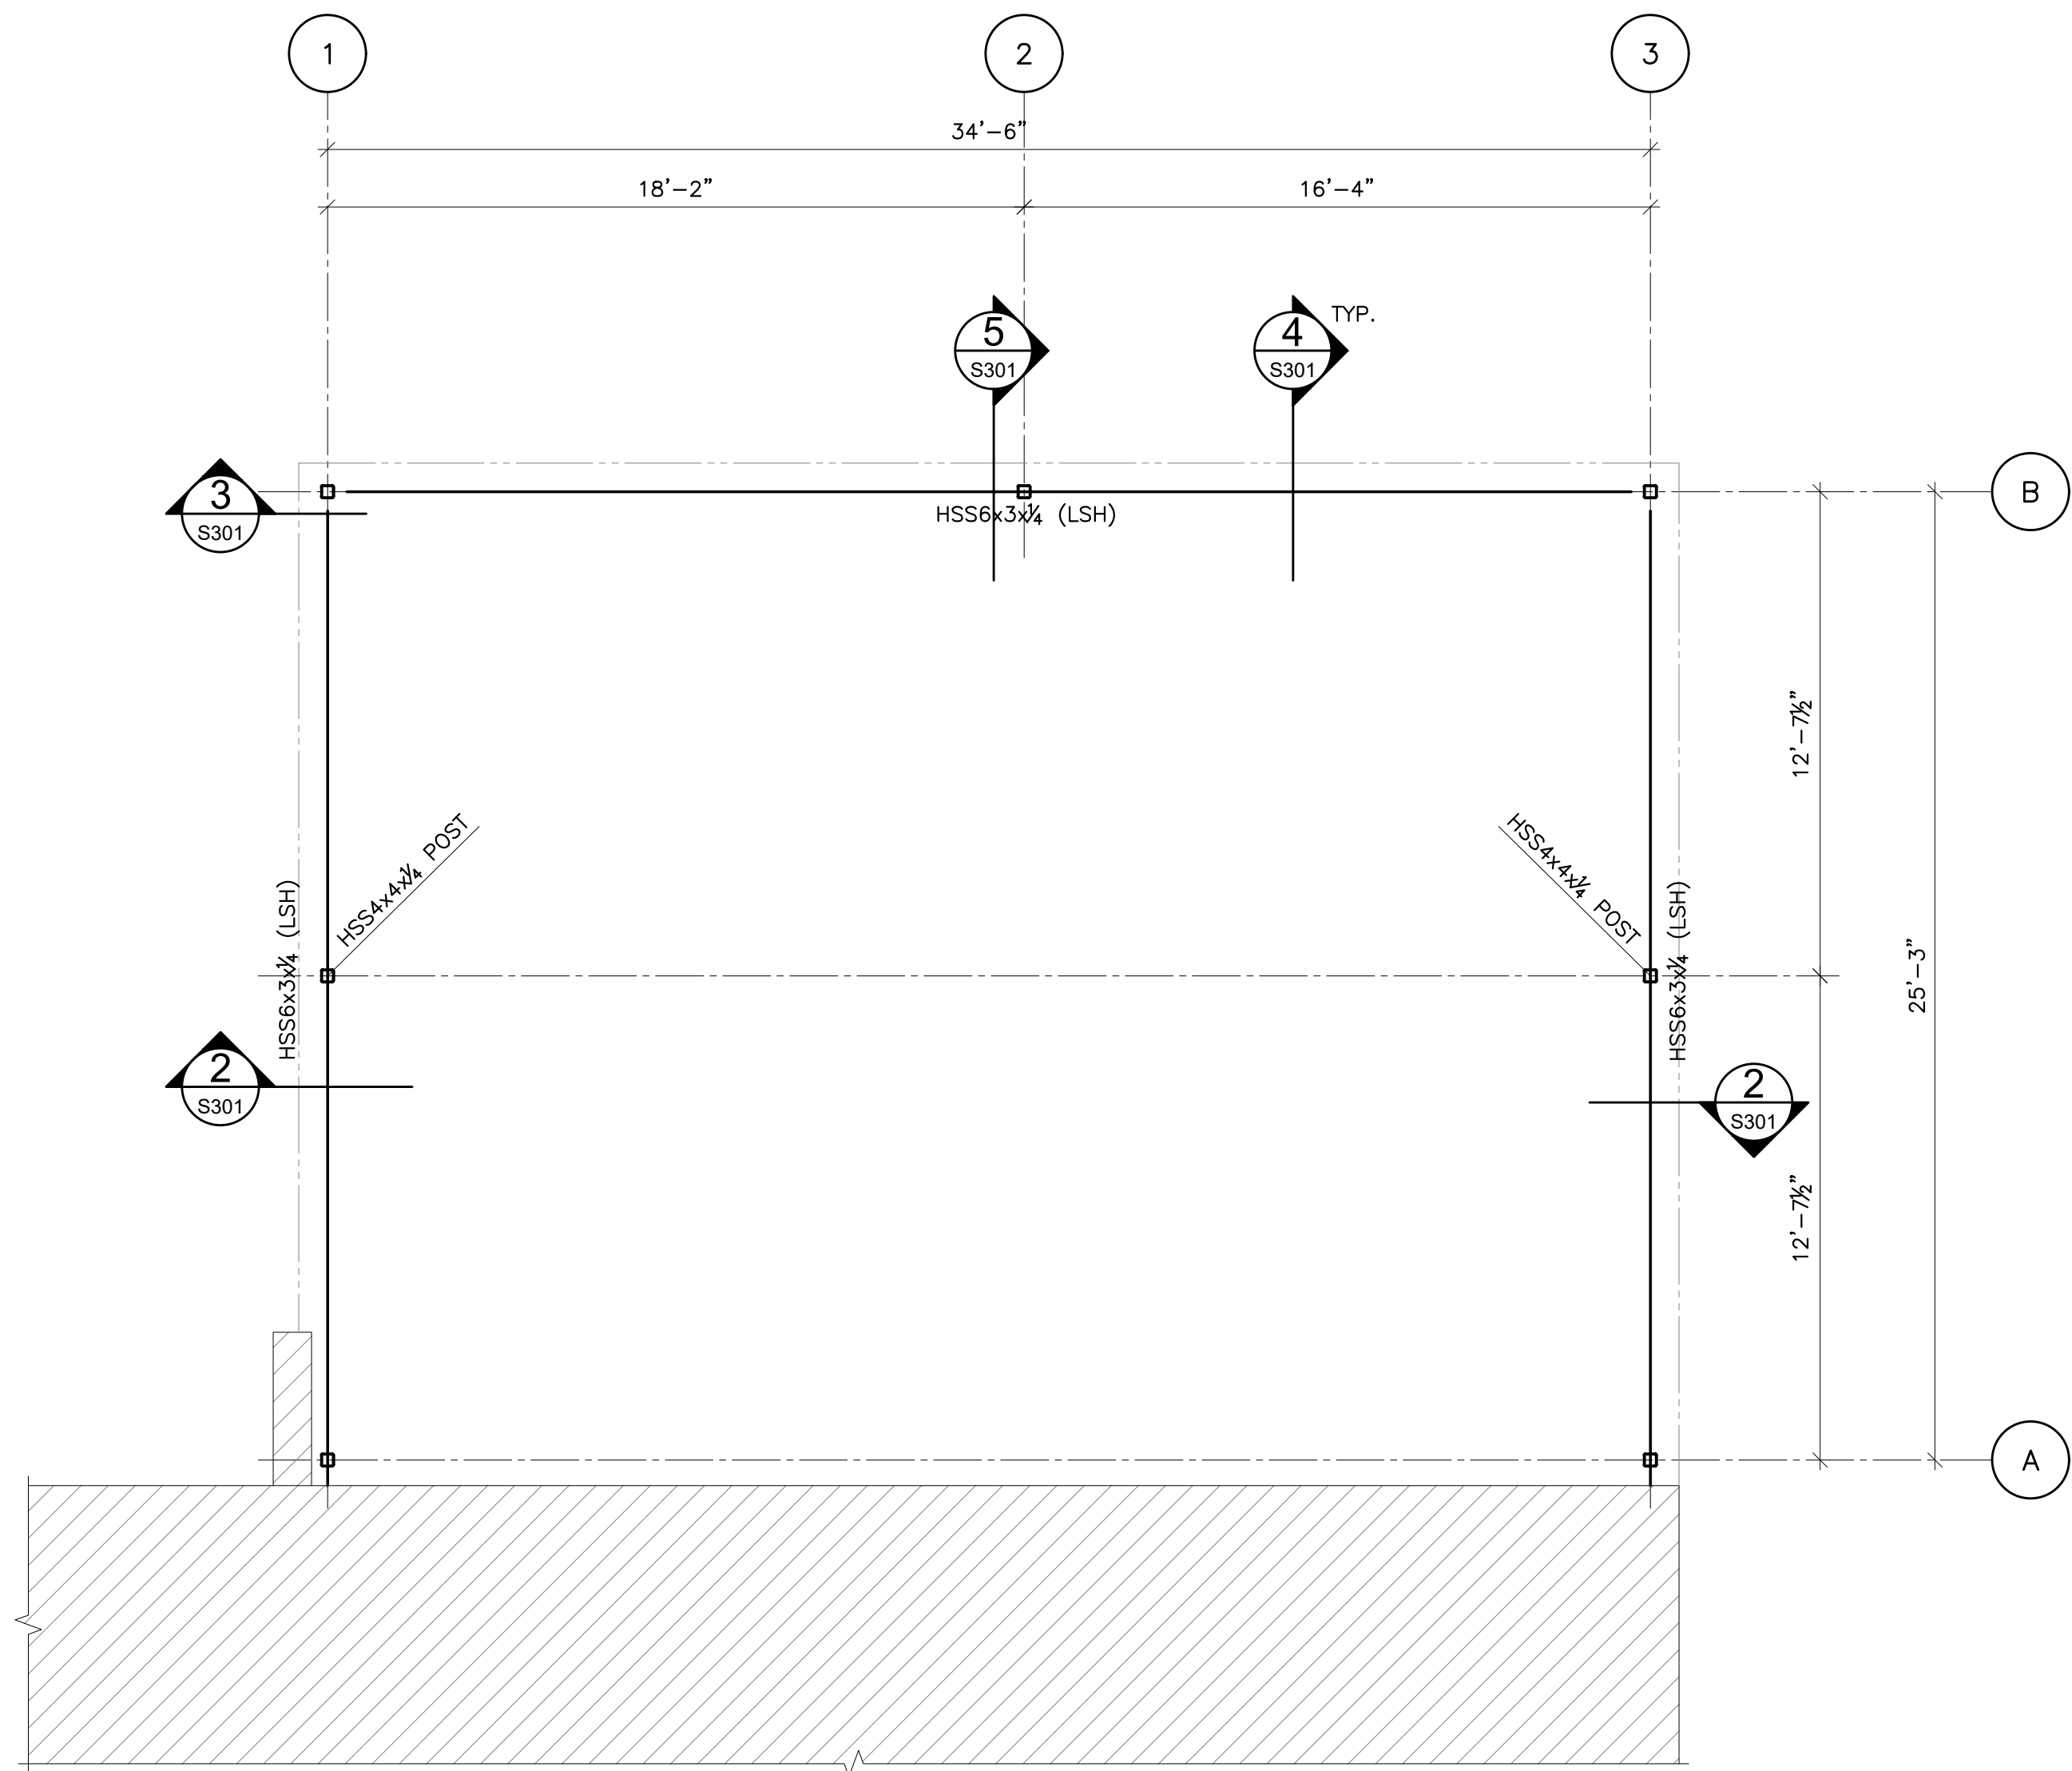

1A PARAPET FRAMING PLAN
S301 SCALE: 1/4"=1'-0"

313 S. E. 5th Street
MOORE, OK. 73160
405.735.3477
AGP@theAGP.net
www.theAGP.net

CEDAR CREEK
CIVIL


KFC ENGINEERING
STRUCTURAL

SALAS O'BRIEN
MECHANICAL / ELECTRICAL



CC
drawn by
BB
checked by
APRIL 2026
date

revisions

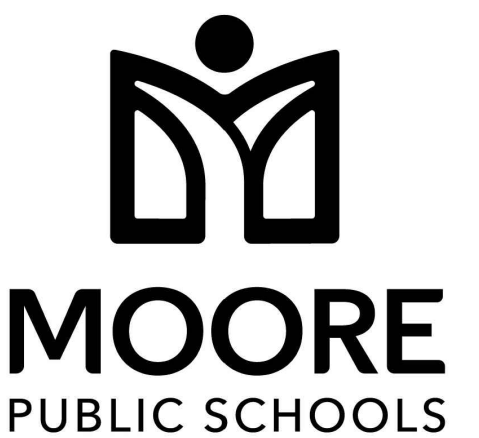

**SOUTHGATE
ELEMENTARY
KITCHEN UPGRADES
and ADDITION**

sheet no:

S301

OWNERSHIP USE OF DOCUMENTS:
AGP EXPRESSLY RESERVES ITS
COPYRIGHT AND OTHER PROPERTY
RIGHTS OF ALL PLANS AND DRAWINGS
DESIGNED AND/OR PRODUCED. PLANS
AND DRAWINGS ARE NOT TO BE
REPRODUCED IN ANY FORM OR MANNER
WITHOUT THE EXPRESSED WRITTEN
CONSENT OF AGP.

