



Michael Abla
4/25/22

CG
designed by
MA
checked by
APRIL 2022
dab
revisions

MOORE PUBLIC SCHOOLS
BOARD OF EDUCATION
MOORE, OKLAHOMA

MOORE Public Schools
LEARNING FOR LIFE


NEW 2022 CLASSROOM
ADDITION -
SOUTH LAKE
ELEMENTARY SCHOOL

Sheet No.

A101

OWNERSHIP USE OF DOCUMENTS:

AGP EXPRESSLY RESERVES ITS
COPYRIGHT AND OTHER PROPERTY
RIGHTS OF ALL PLANS AND DRAWINGS
DESIGNED AND/OR PRODUCED BY AGP.
REPRODUCTION OR TRANSMISSION
WITHOUT THE EXPRESSED WRITTEN
CONSENT OF AGP.

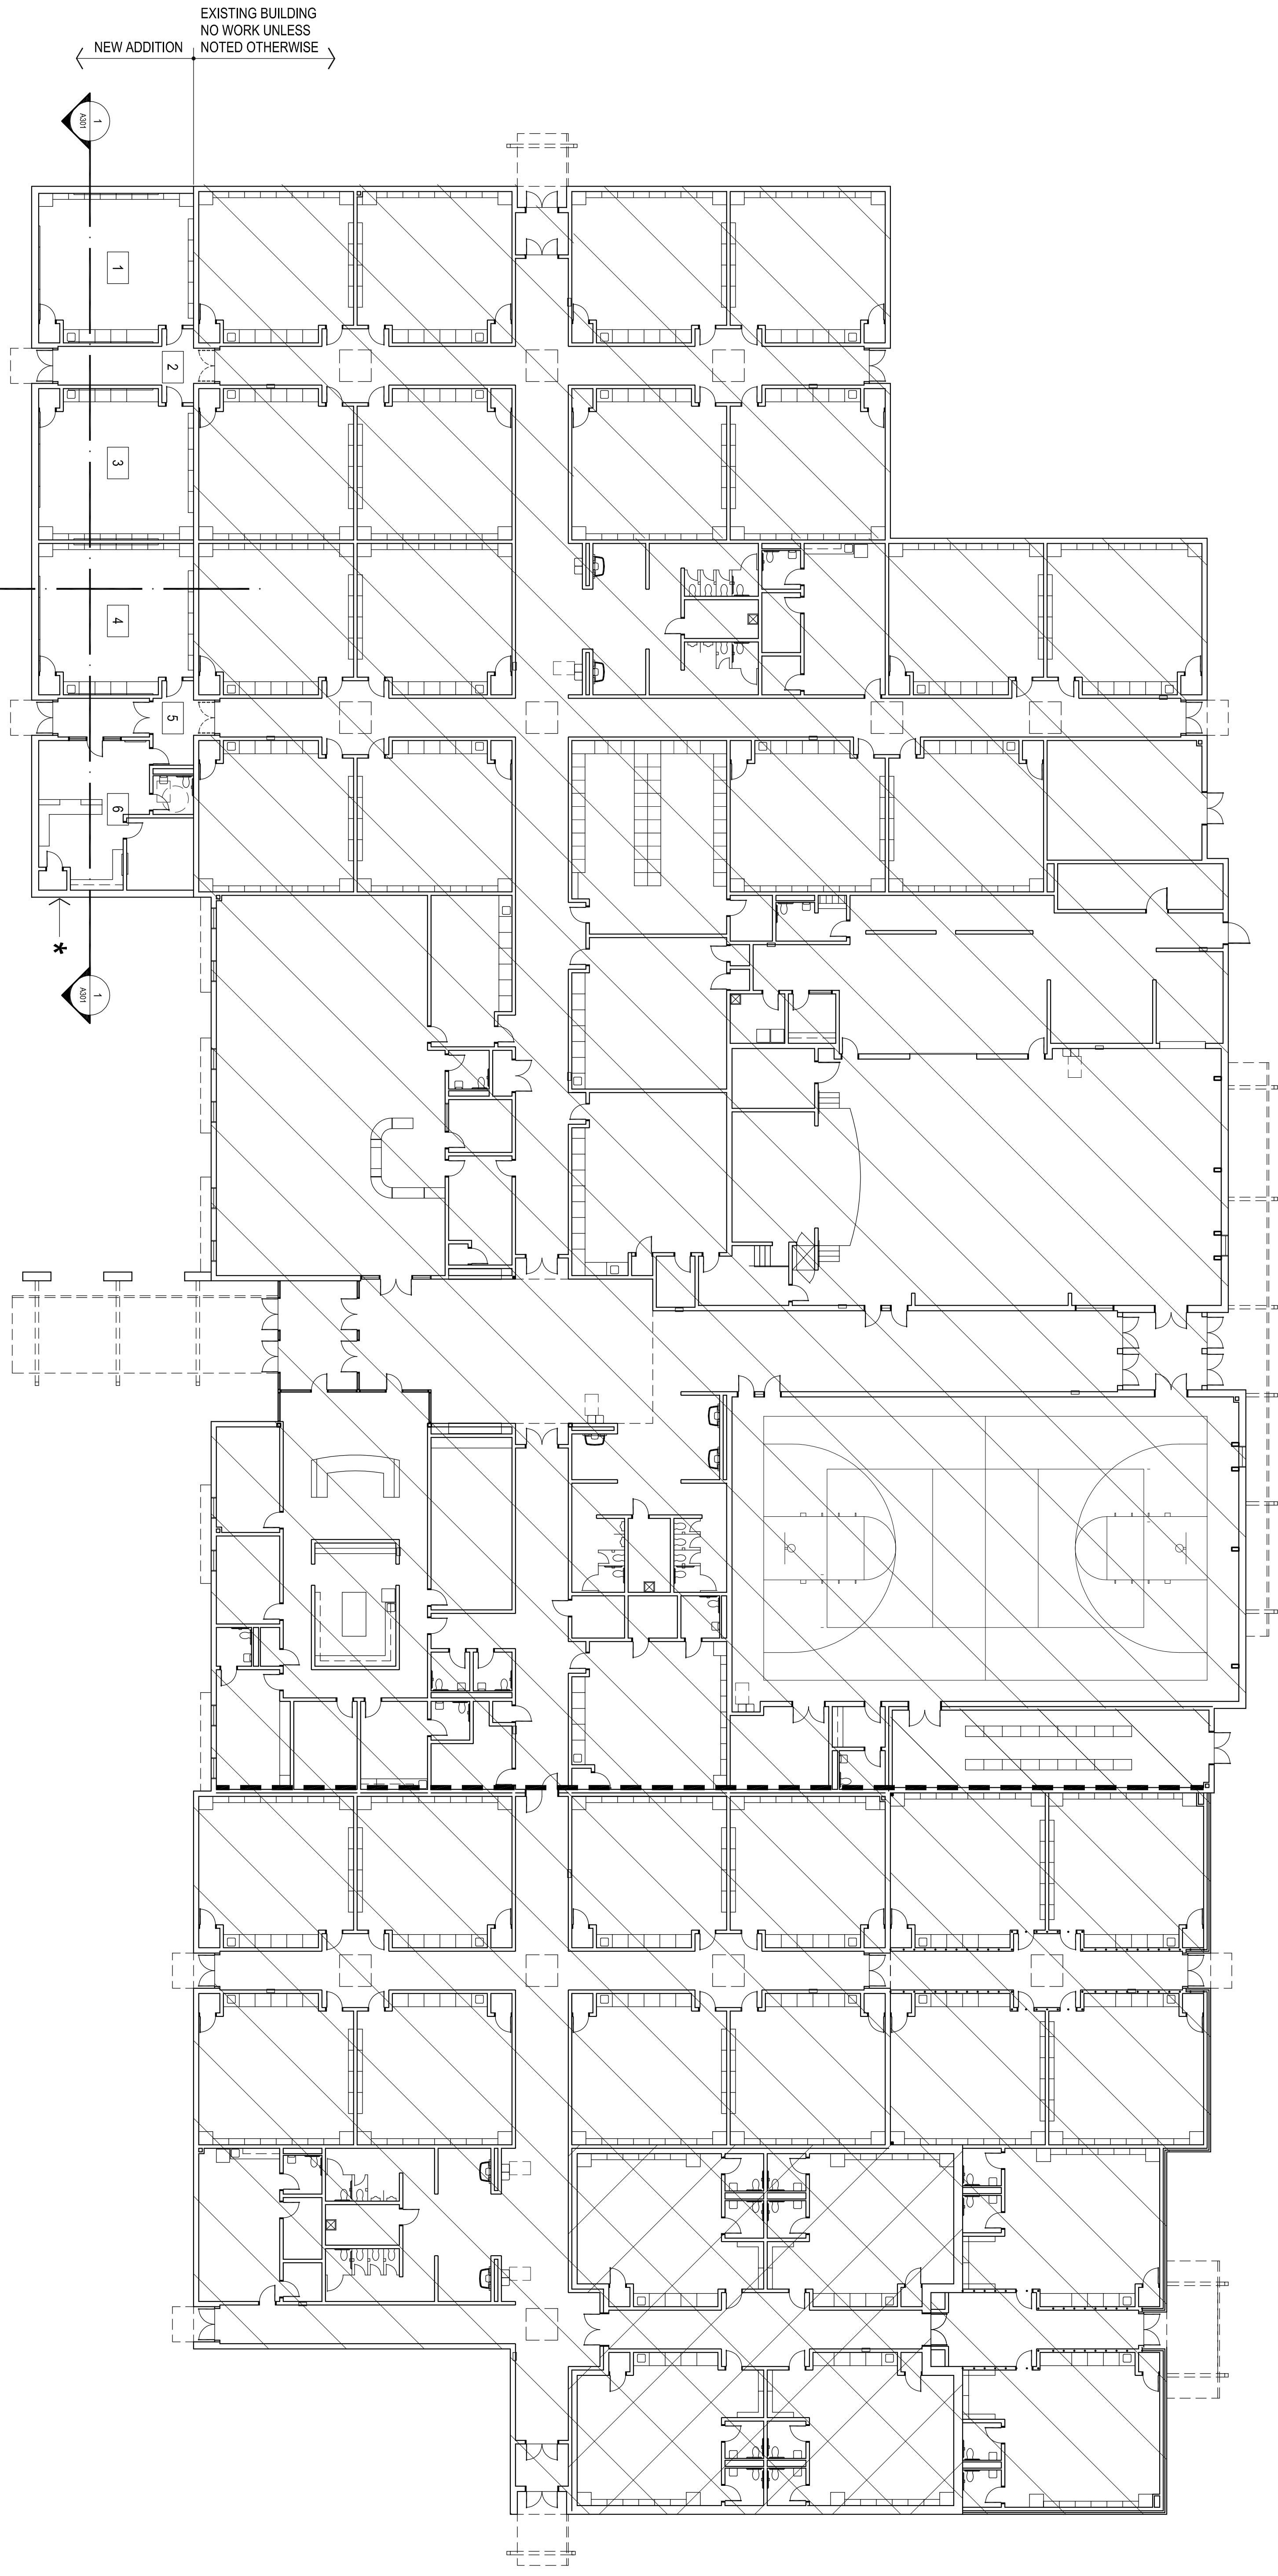

NORTH
1
OVERALL FLOOR PLAN
1/16" = 1'-0"

REFER SHEET TC301 FOR ROOF DRAIN
DISCHARGE INFORMATION &
CONCRETE FLUME DETAILS

* INDICATES LOCATION OF
ROOF DRAIN PIPE CHASE, RE: 20450, SIM.
COORDINATE EXACT LOCATION WITH
ARCHITECT / PLUMBING CONTRACTOR
PRIOR TO CONSTRUCTION