

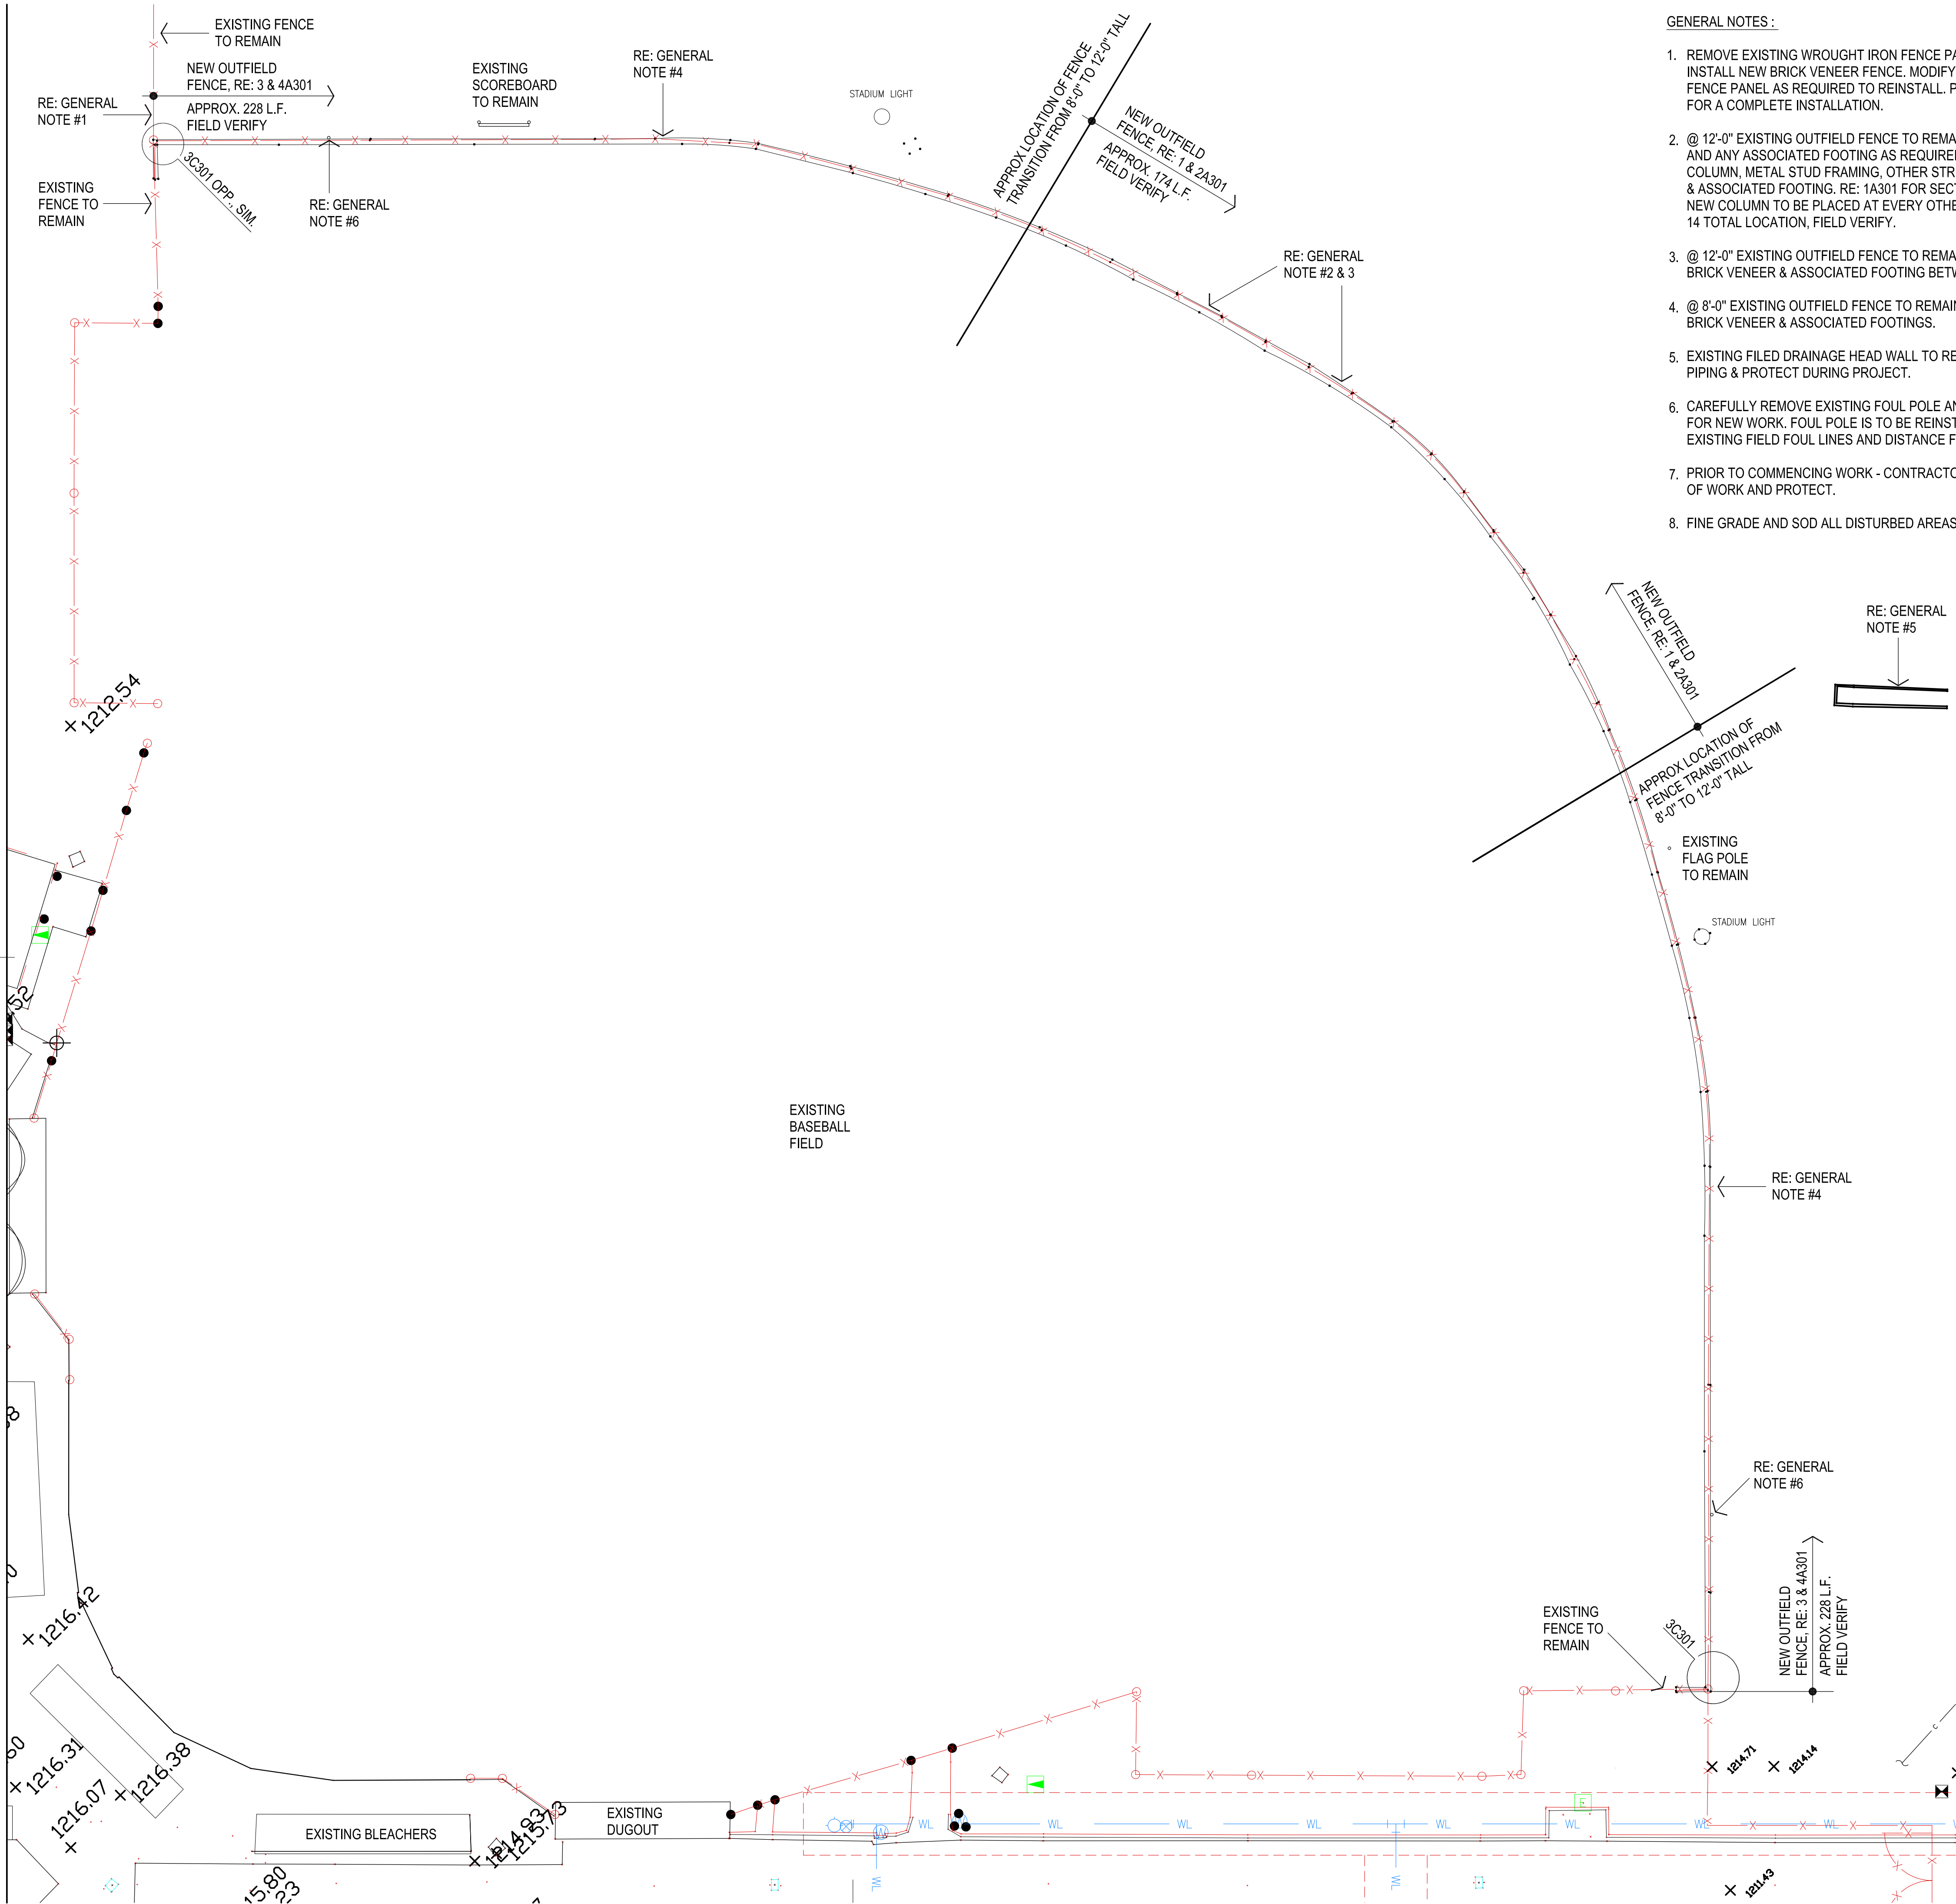
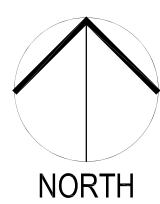
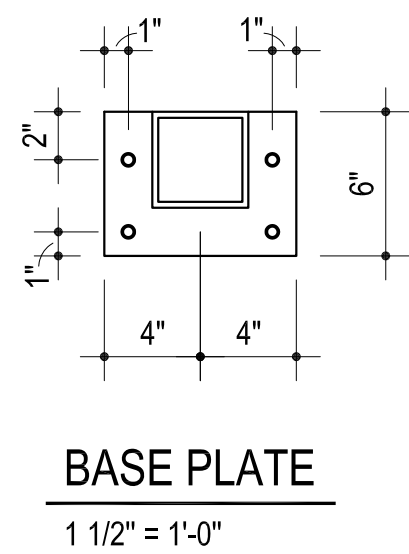


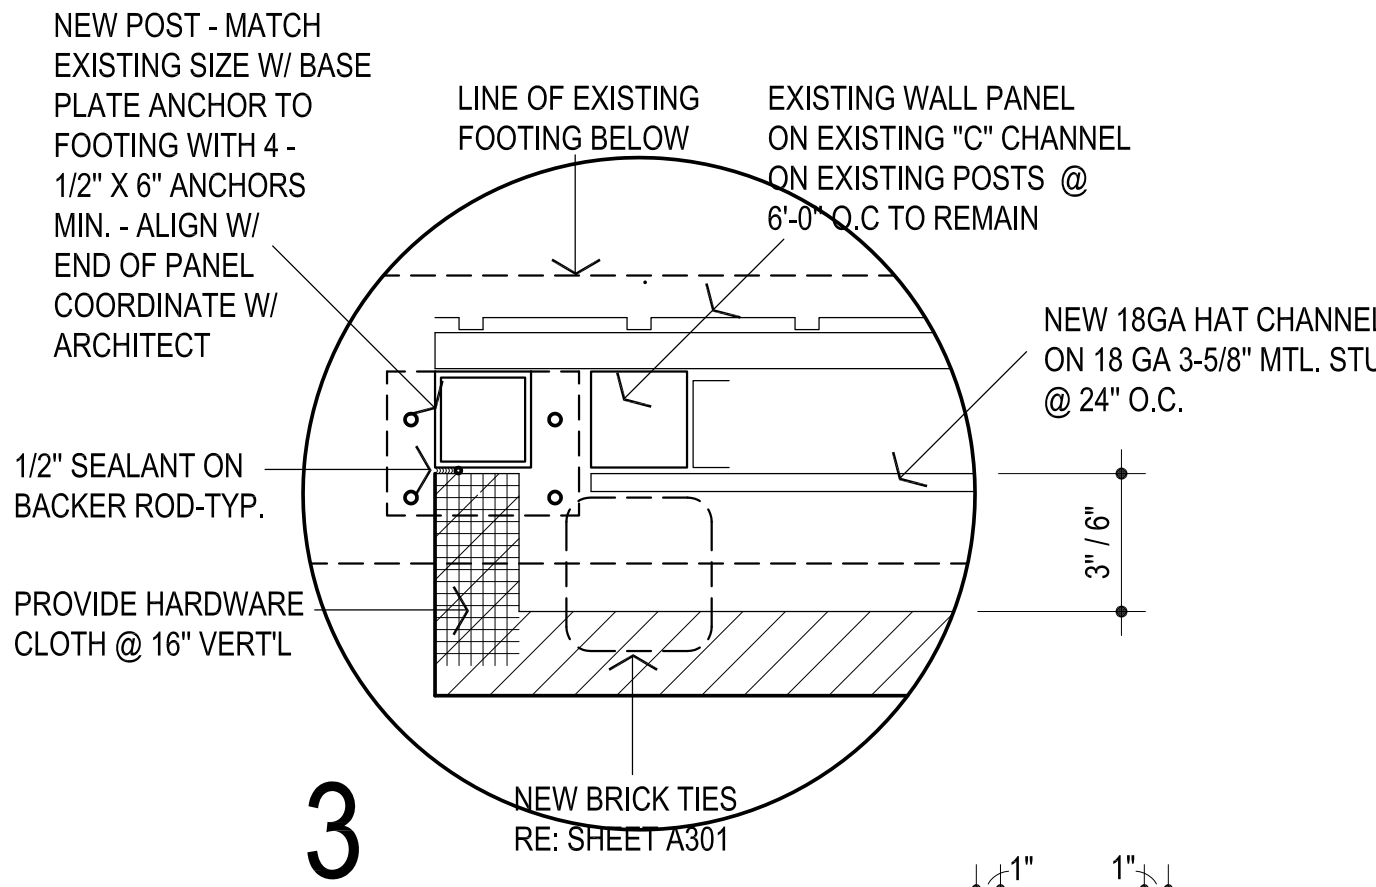

GENERAL NOTES :

1. REMOVE EXISTING WROUGHT IRON FENCE PANEL AS REQUIRED TO INSTALL NEW BRICK VENEER FENCE. MODIFY EXISTING WROUGHT IRON FENCE PANEL AS REQUIRED TO REINSTALL. PROVIDE ALL MATERIALS FOR A COMPLETE INSTALLATION.
2. @ 12'-0" EXISTING OUTFIELD FENCE TO REMAIN - REMOVE EXISTING "KICKER" AND ANY ASSOCIATED FOOTING AS REQUIRED FOR NEW HSS6X4X1/4 STEEL COLUMN, METAL STUD FRAMING, OTHER STRUCTURE FRAMING, BRICK VENEER & ASSOCIATED FOOTING. RE: 1A301 FOR SECTION @ NEW COLUMN LOCATIONS NEW COLUMN TO BE PLACED AT EVERY OTHER EXISTING 12'-0" TALL FENCE POST. 14 TOTAL LOCATION, FIELD VERIFY.
3. @ 12'-0" EXISTING OUTFIELD FENCE TO REMAIN - RE: 2A301 FOR NEW STUD FRAMING, BRICK VENEER & ASSOCIATED FOOTING BETWEEN NEW COLUMNS
4. @ 8'-0" EXISTING OUTFIELD FENCE TO REMAIN - RE: 3 & 4A301 FOR NEW STUD FRAMING, BRICK VENEER & ASSOCIATED FOOTINGS.
5. EXISTING FILED DRAINAGE HEAD WALL TO REMAIN. LOCATE EXISTING UNDERGROUND PIPING & PROTECT DURING PROJECT.
6. CAREFULLY REMOVE EXISTING FOUL POLE AND ASSOCIATED FOOTINGS AS REQUIRED FOR NEW WORK. FOUL POLE IS TO BE REINSTALLED. COORDINATE ALIGNMENT WITH EXISTING FIELD FOUL LINES AND DISTANCE FROM NEW WORK W/ ARCHITECT & OWNER.
7. PRIOR TO COMMENCING WORK - CONTRACTOR TO LOCATE ALL UTILITIES WITH IN AREA OF WORK AND PROTECT.
8. FINE GRADE AND SOD ALL DISTURBED AREAS

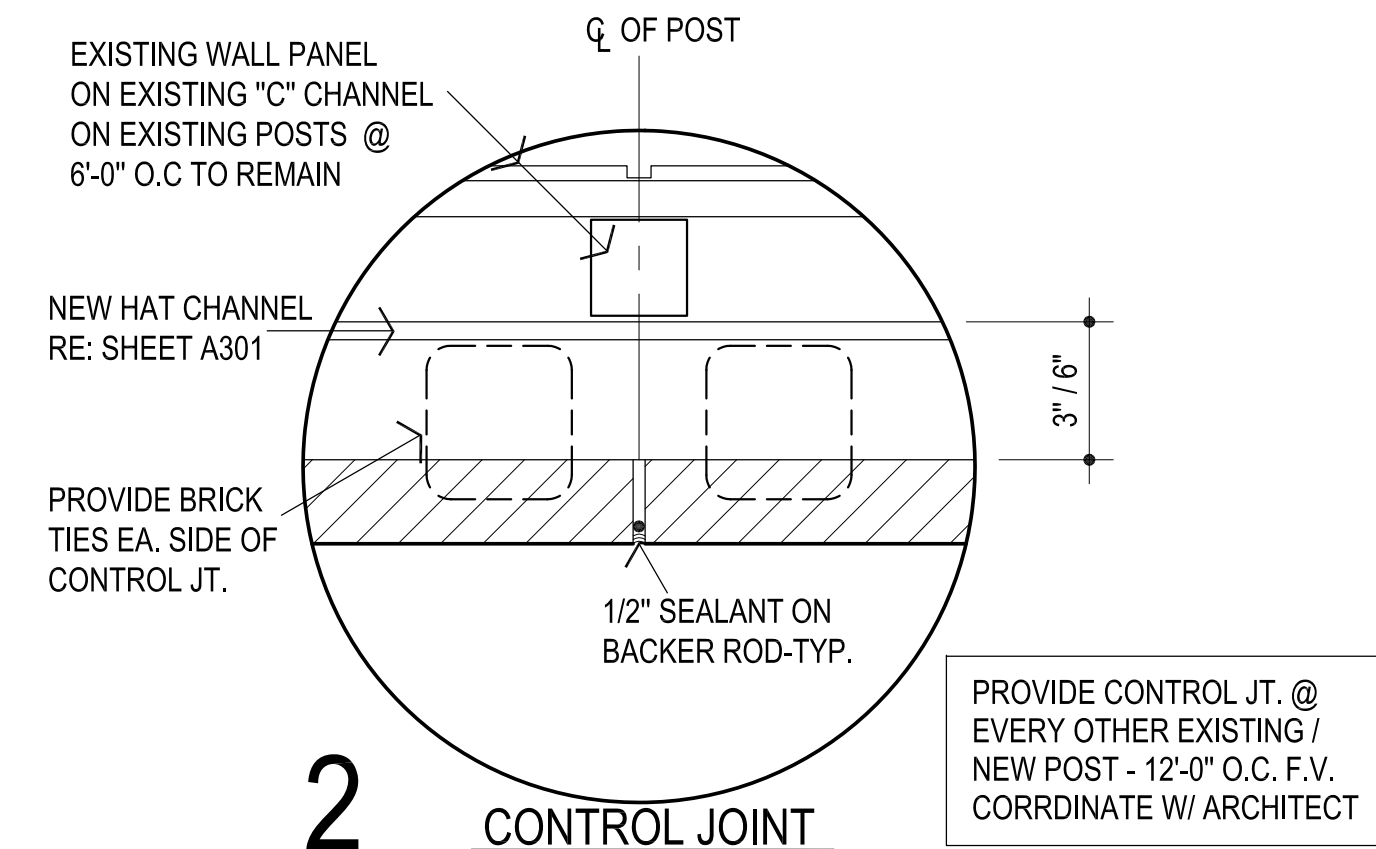

1

BASEBALL FENCE SITE PLAN
1" = 20'-0"

313 S. E. 5th Street
MOORE, OK. 73160
405.735.3477
AGP@theAGP.net
www.theAGP.net

KFC ENGINEERING
STRUCTURAL
SALAS O'BRIEN
PLUMBING / MECHANICAL / ELECTRICAL



CG	_____
drawn by	_____
MA	_____
checked by	_____
MAY 2026	_____
date	_____
revisions	_____



SOUTHMOORE
HIGH SCHOOL
2026 ATHLETIC PLAZA
UPGRADES

sheet no:

C301
SITE PLAN

OWNERSHIP USE OF DOCUMENTS:
AGP EXPRESSLY RESERVES ITS
COPYRIGHT AND OTHER PROPERTY
RIGHTS OF ALL PLANS AND DRAWINGS
DESIGNED AND/OR PRODUCED. PLANS
AND DRAWINGS ARE NOT TO BE
REPRODUCED IN ANY FORM OR MANNER
WITHOUT THE EXPRESSED WRITTEN
CONSENT OF AGP.