
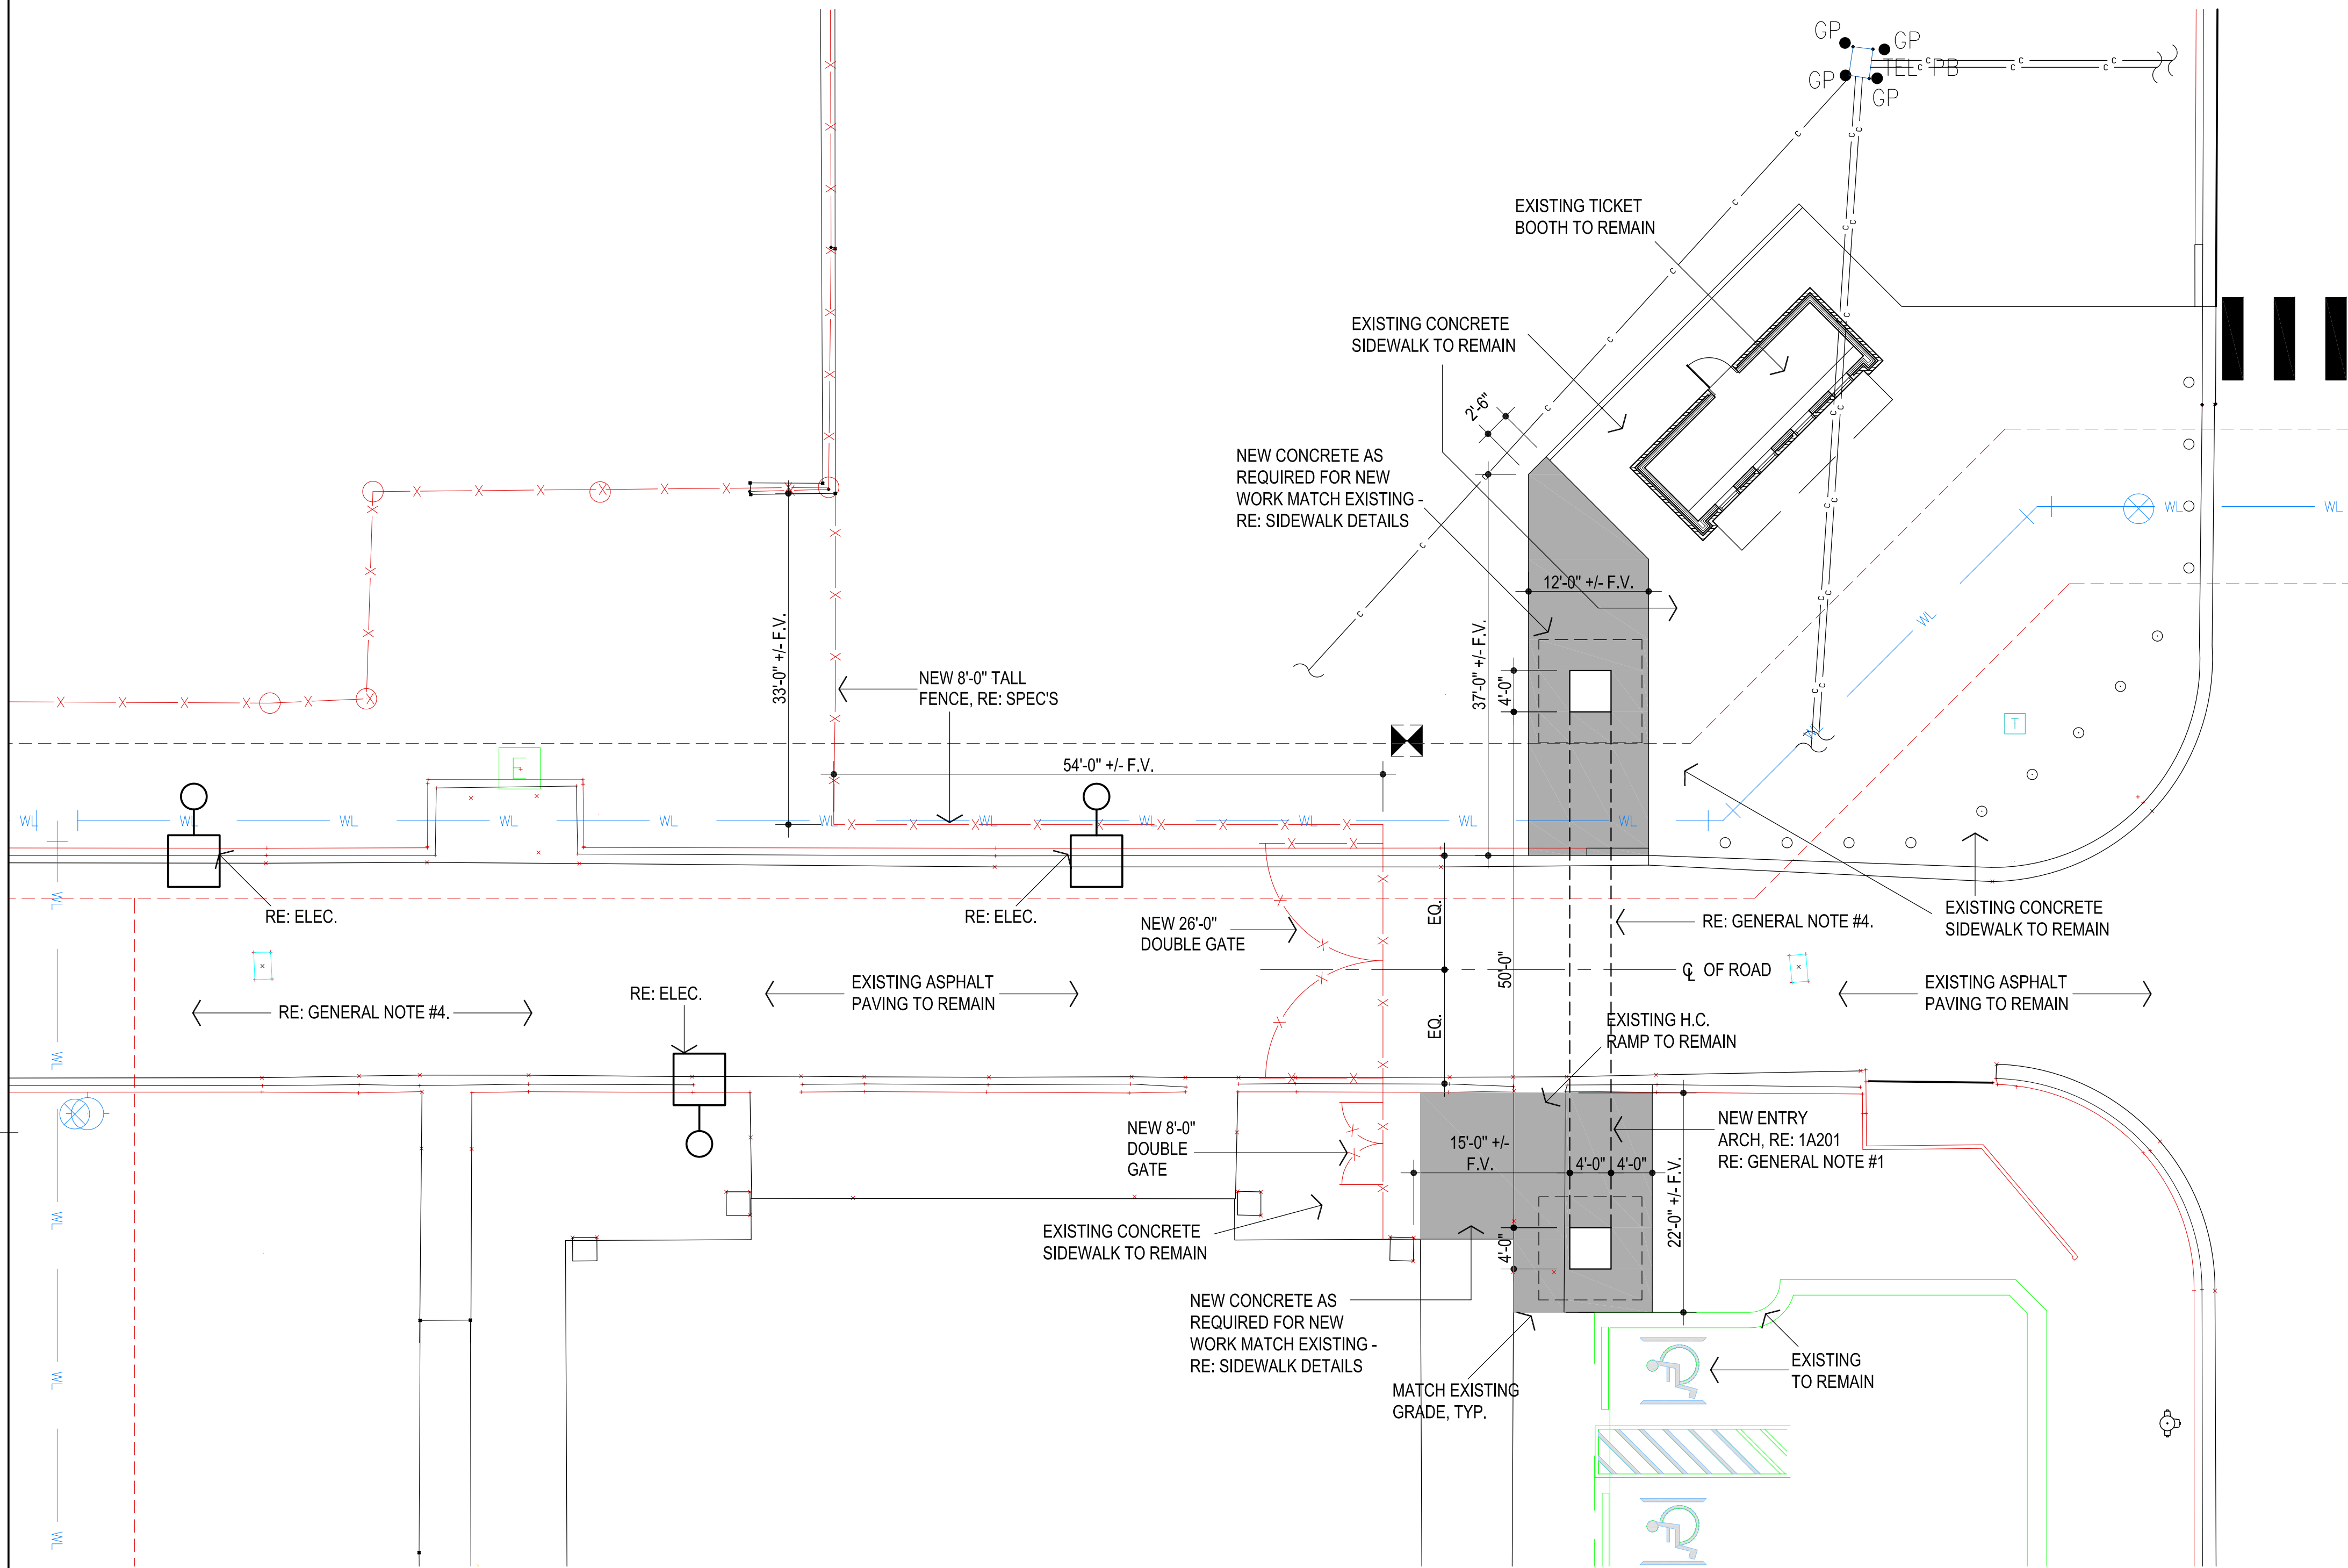


1


ARCH SITE PLAN
1" = 10'-0"

GENERAL NOTES :


- COORDINATE NEW ENTRY ARCH LOCATION WITH ARCHITECT PRIOR TO STARTING WORK.
- FINE GRADE AND SOD ALL DISTURBED AREAS
- REFER TYPICAL SIDEWALK DETAILS
- PATCH / REPAIR EXISTING ASPHALT AS REQUIRED FOR ELECTRICAL MATCH EXISTING MATERIAL THICKNESS , ETC. RE: 7C303

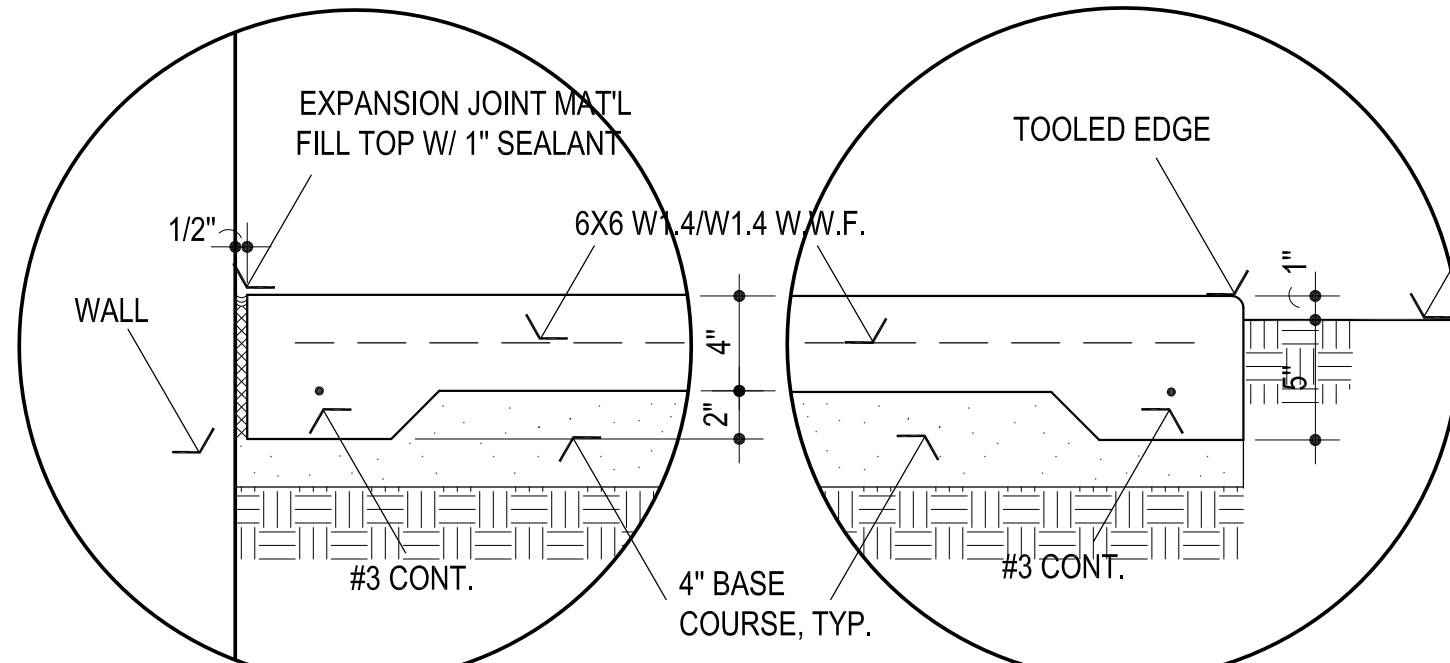


2 SIDEWALK @ VERT. SURF.

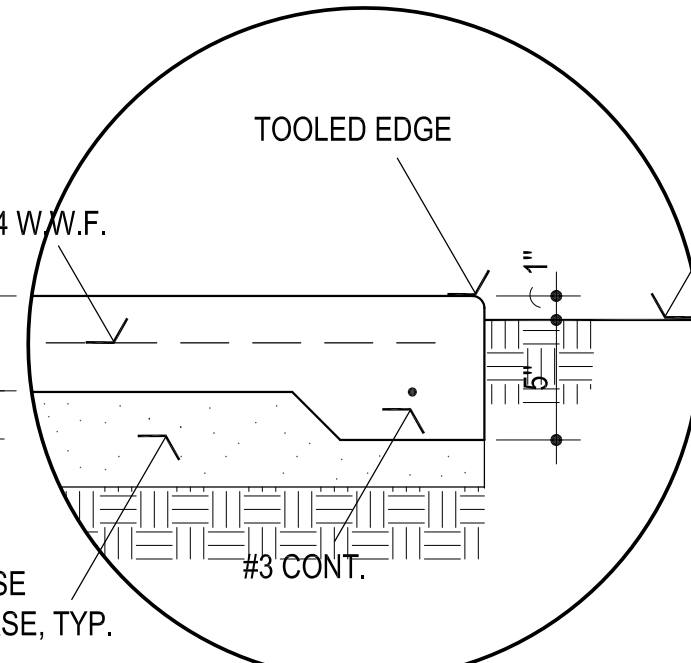


3 SIDEWALK EDGE

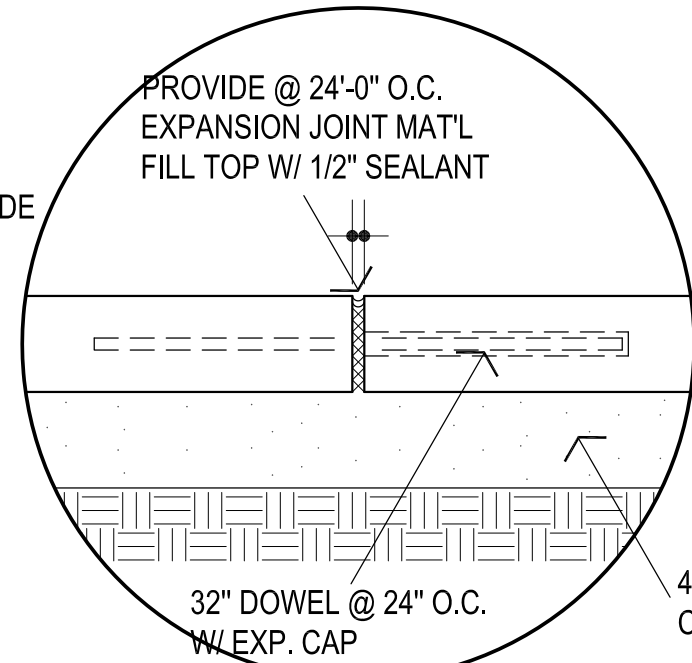


4 SIDEWALK EXP. JOINT

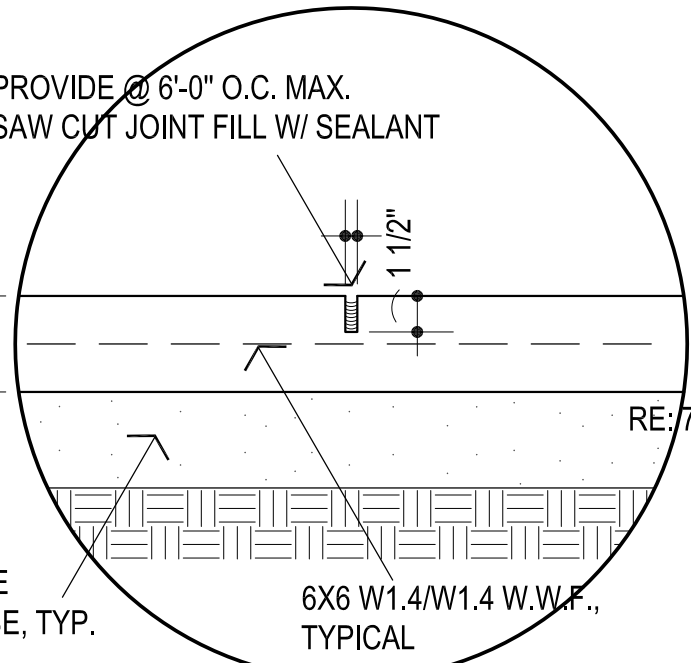


5 SIDEWALK CONTROL JT.

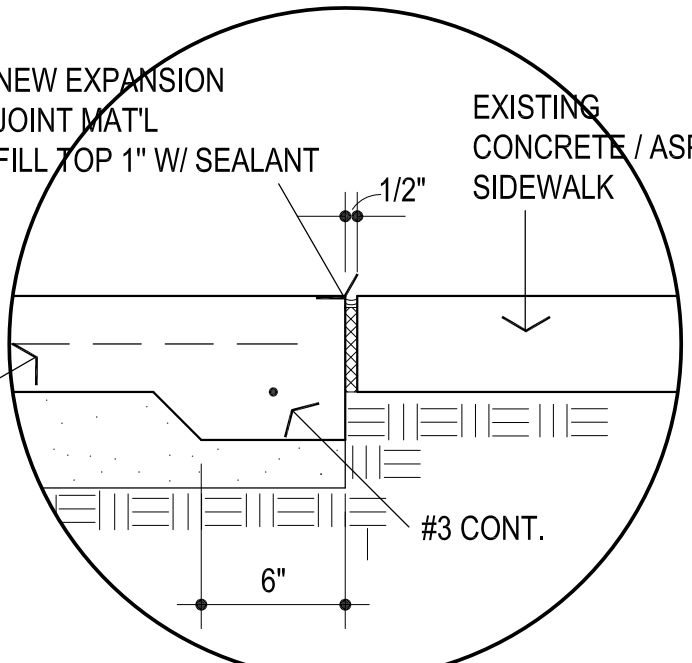

6 EXISTING / NEW CONCRETE SIDEWALK

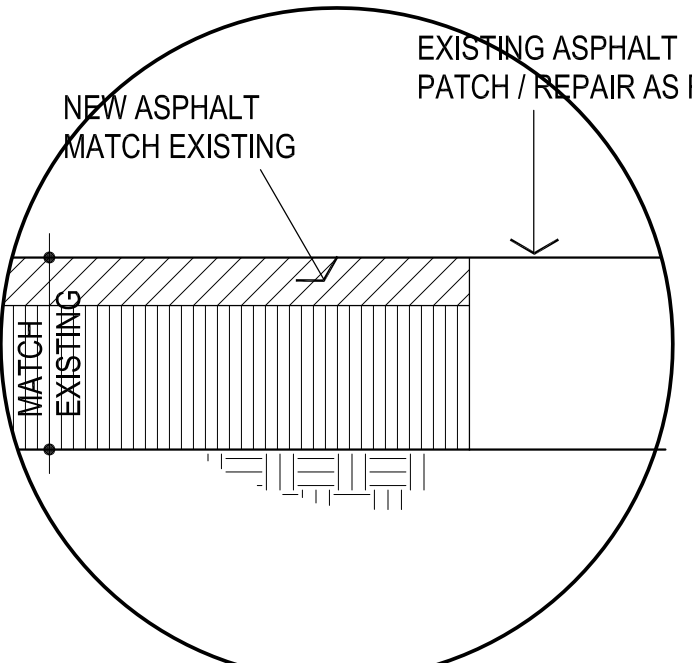

7 EXISTING / NEW ASPHALT

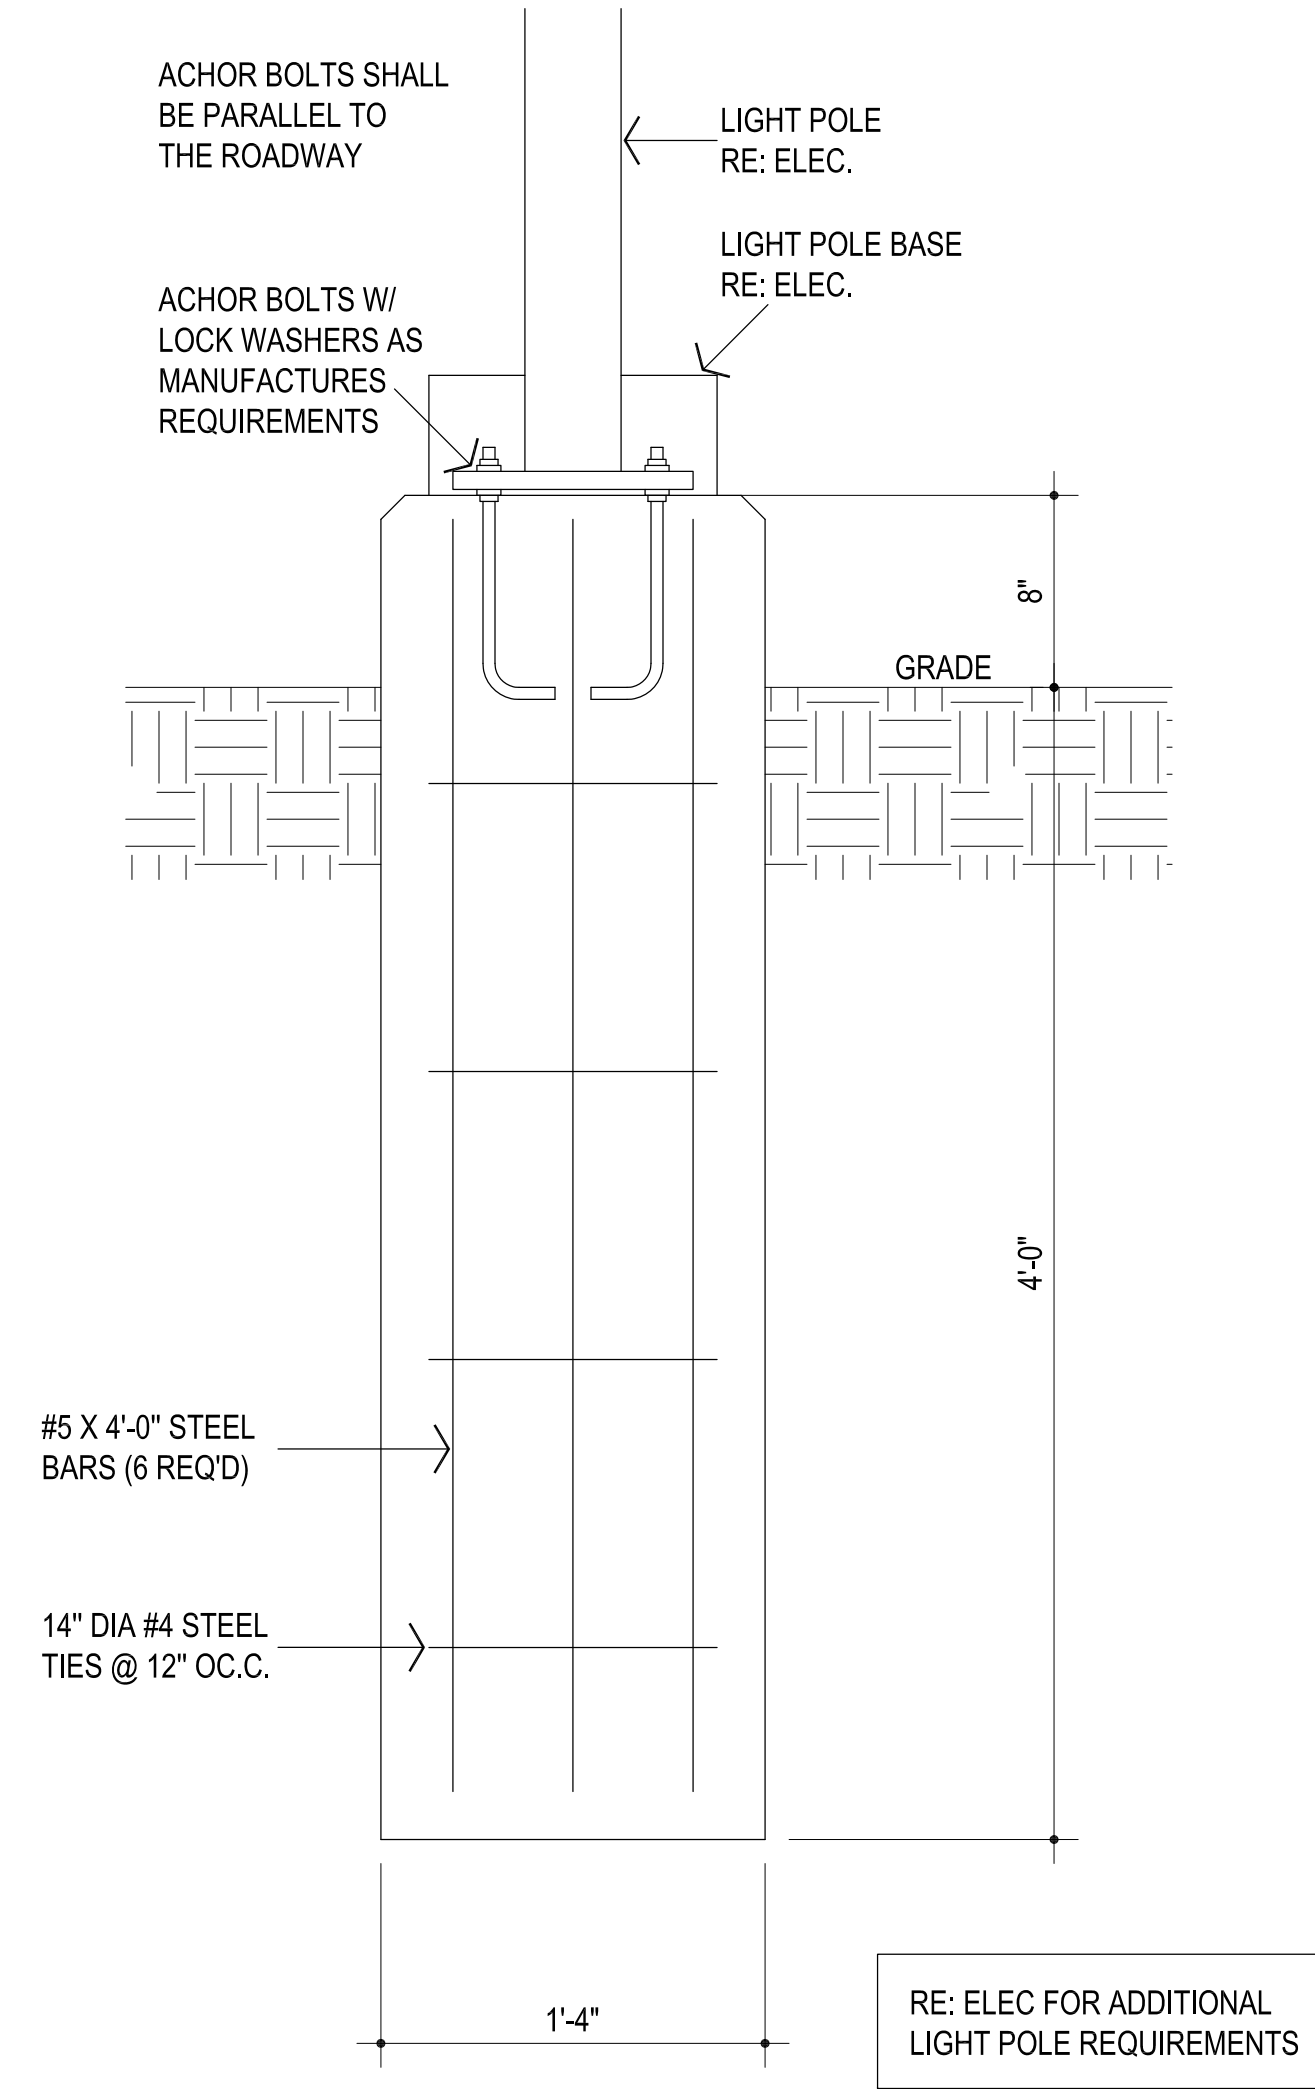

8 LIGHT POLE BASE
1 1/2" = 1'-0"

AGP
the Abl Griffin
Partnership L.L.C.

313 S. E. 5th Street
MOORE, OK. 73160
405.735.3477
AGP@theAGP.net
www.theAGP.net

KFC ENGINEERING
STRUCTURAL
SALAS O'BRIEN
PLUMBING / MECHANICAL / ELECTRICAL



CG	_____
drawn by	_____
MA	_____
checked by	_____
MAY 2026	_____
date	_____
revisions	_____

MOORE
PUBLIC SCHOOLS

SOUTHMOORE
HIGH SCHOOL
2026 ATHLETIC PLAZA
UPGRADES

sheet no:

C303

ARCH SITE PLAN

OWNERSHIP USE OF DOCUMENTS:

AGP EXPRESSLY RESERVES ITS
COPYRIGHT AND OTHER PROPERTY
RIGHTS OF ALL PLANS AND DRAWINGS
DESIGNED AND/OR PRODUCED. PLANS
AND DRAWINGS ARE NOT TO BE
REPRODUCED IN ANY FORM OR MANNER
WITHOUT THE EXPRESSED WRITTEN
CONSENT OF AGP.