

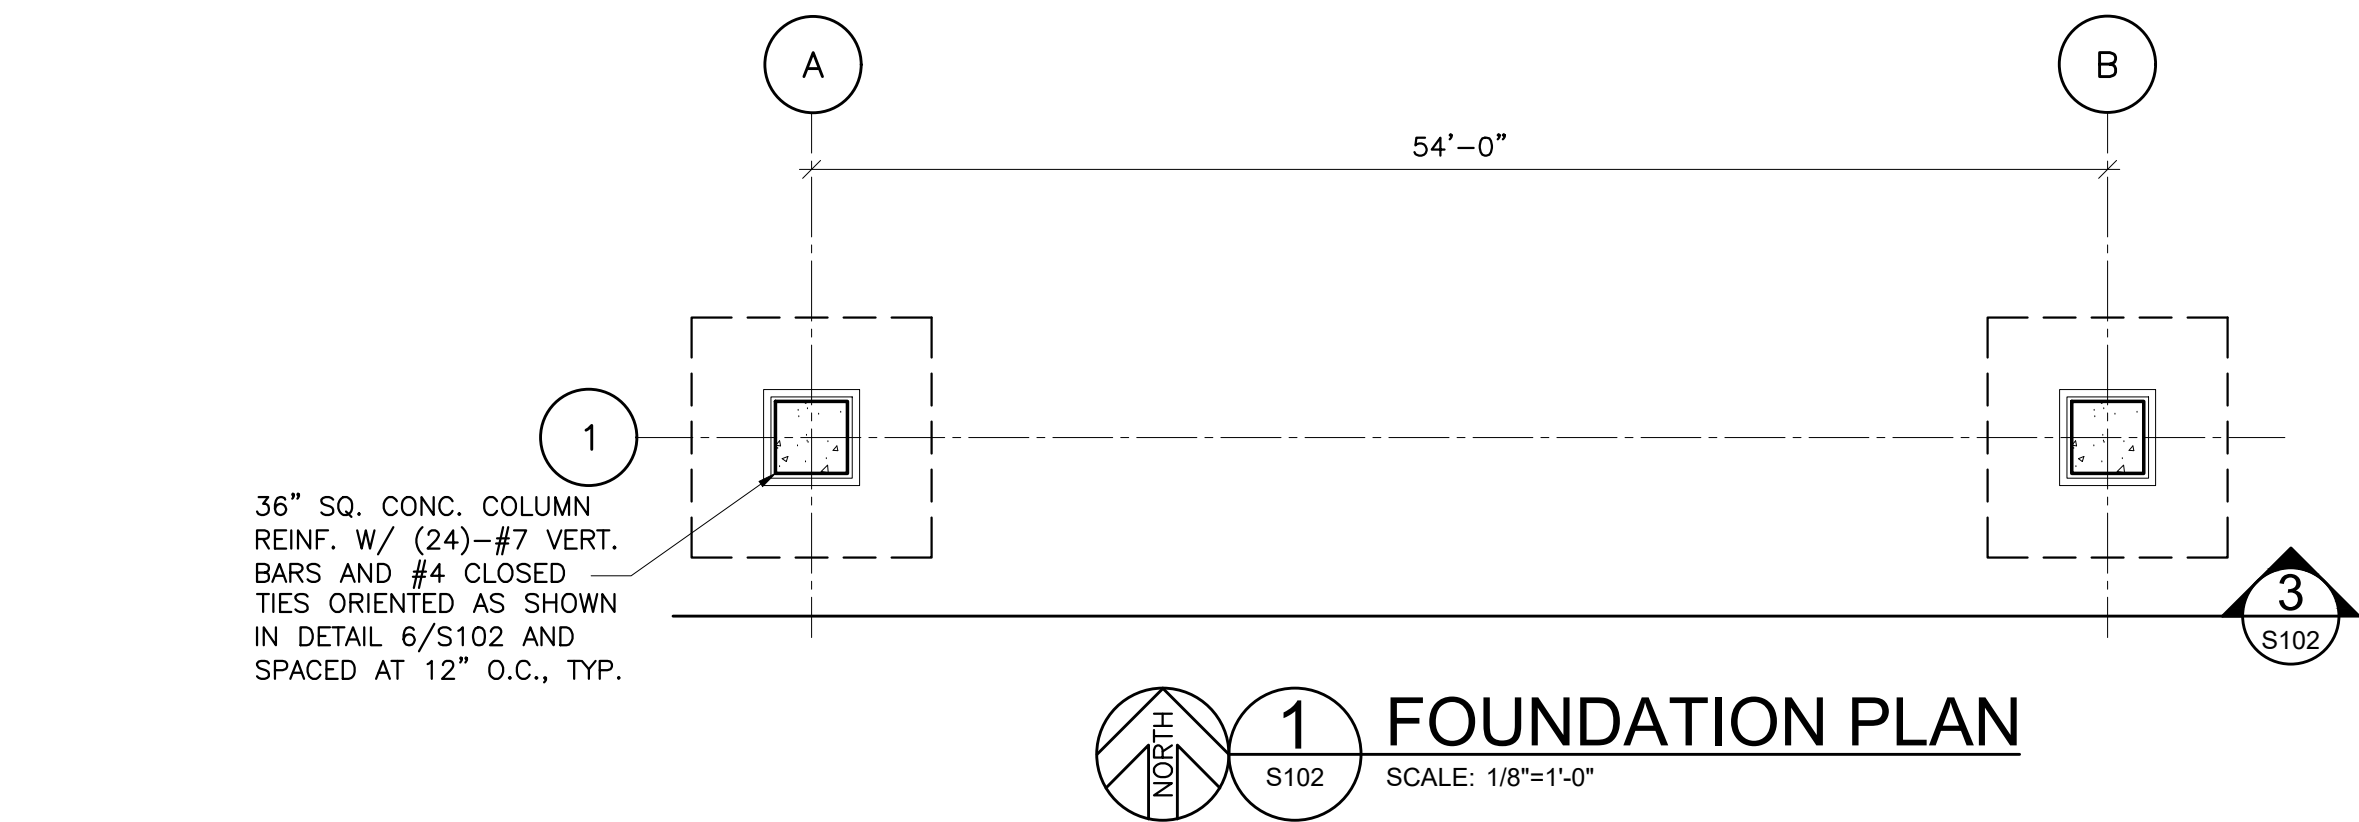
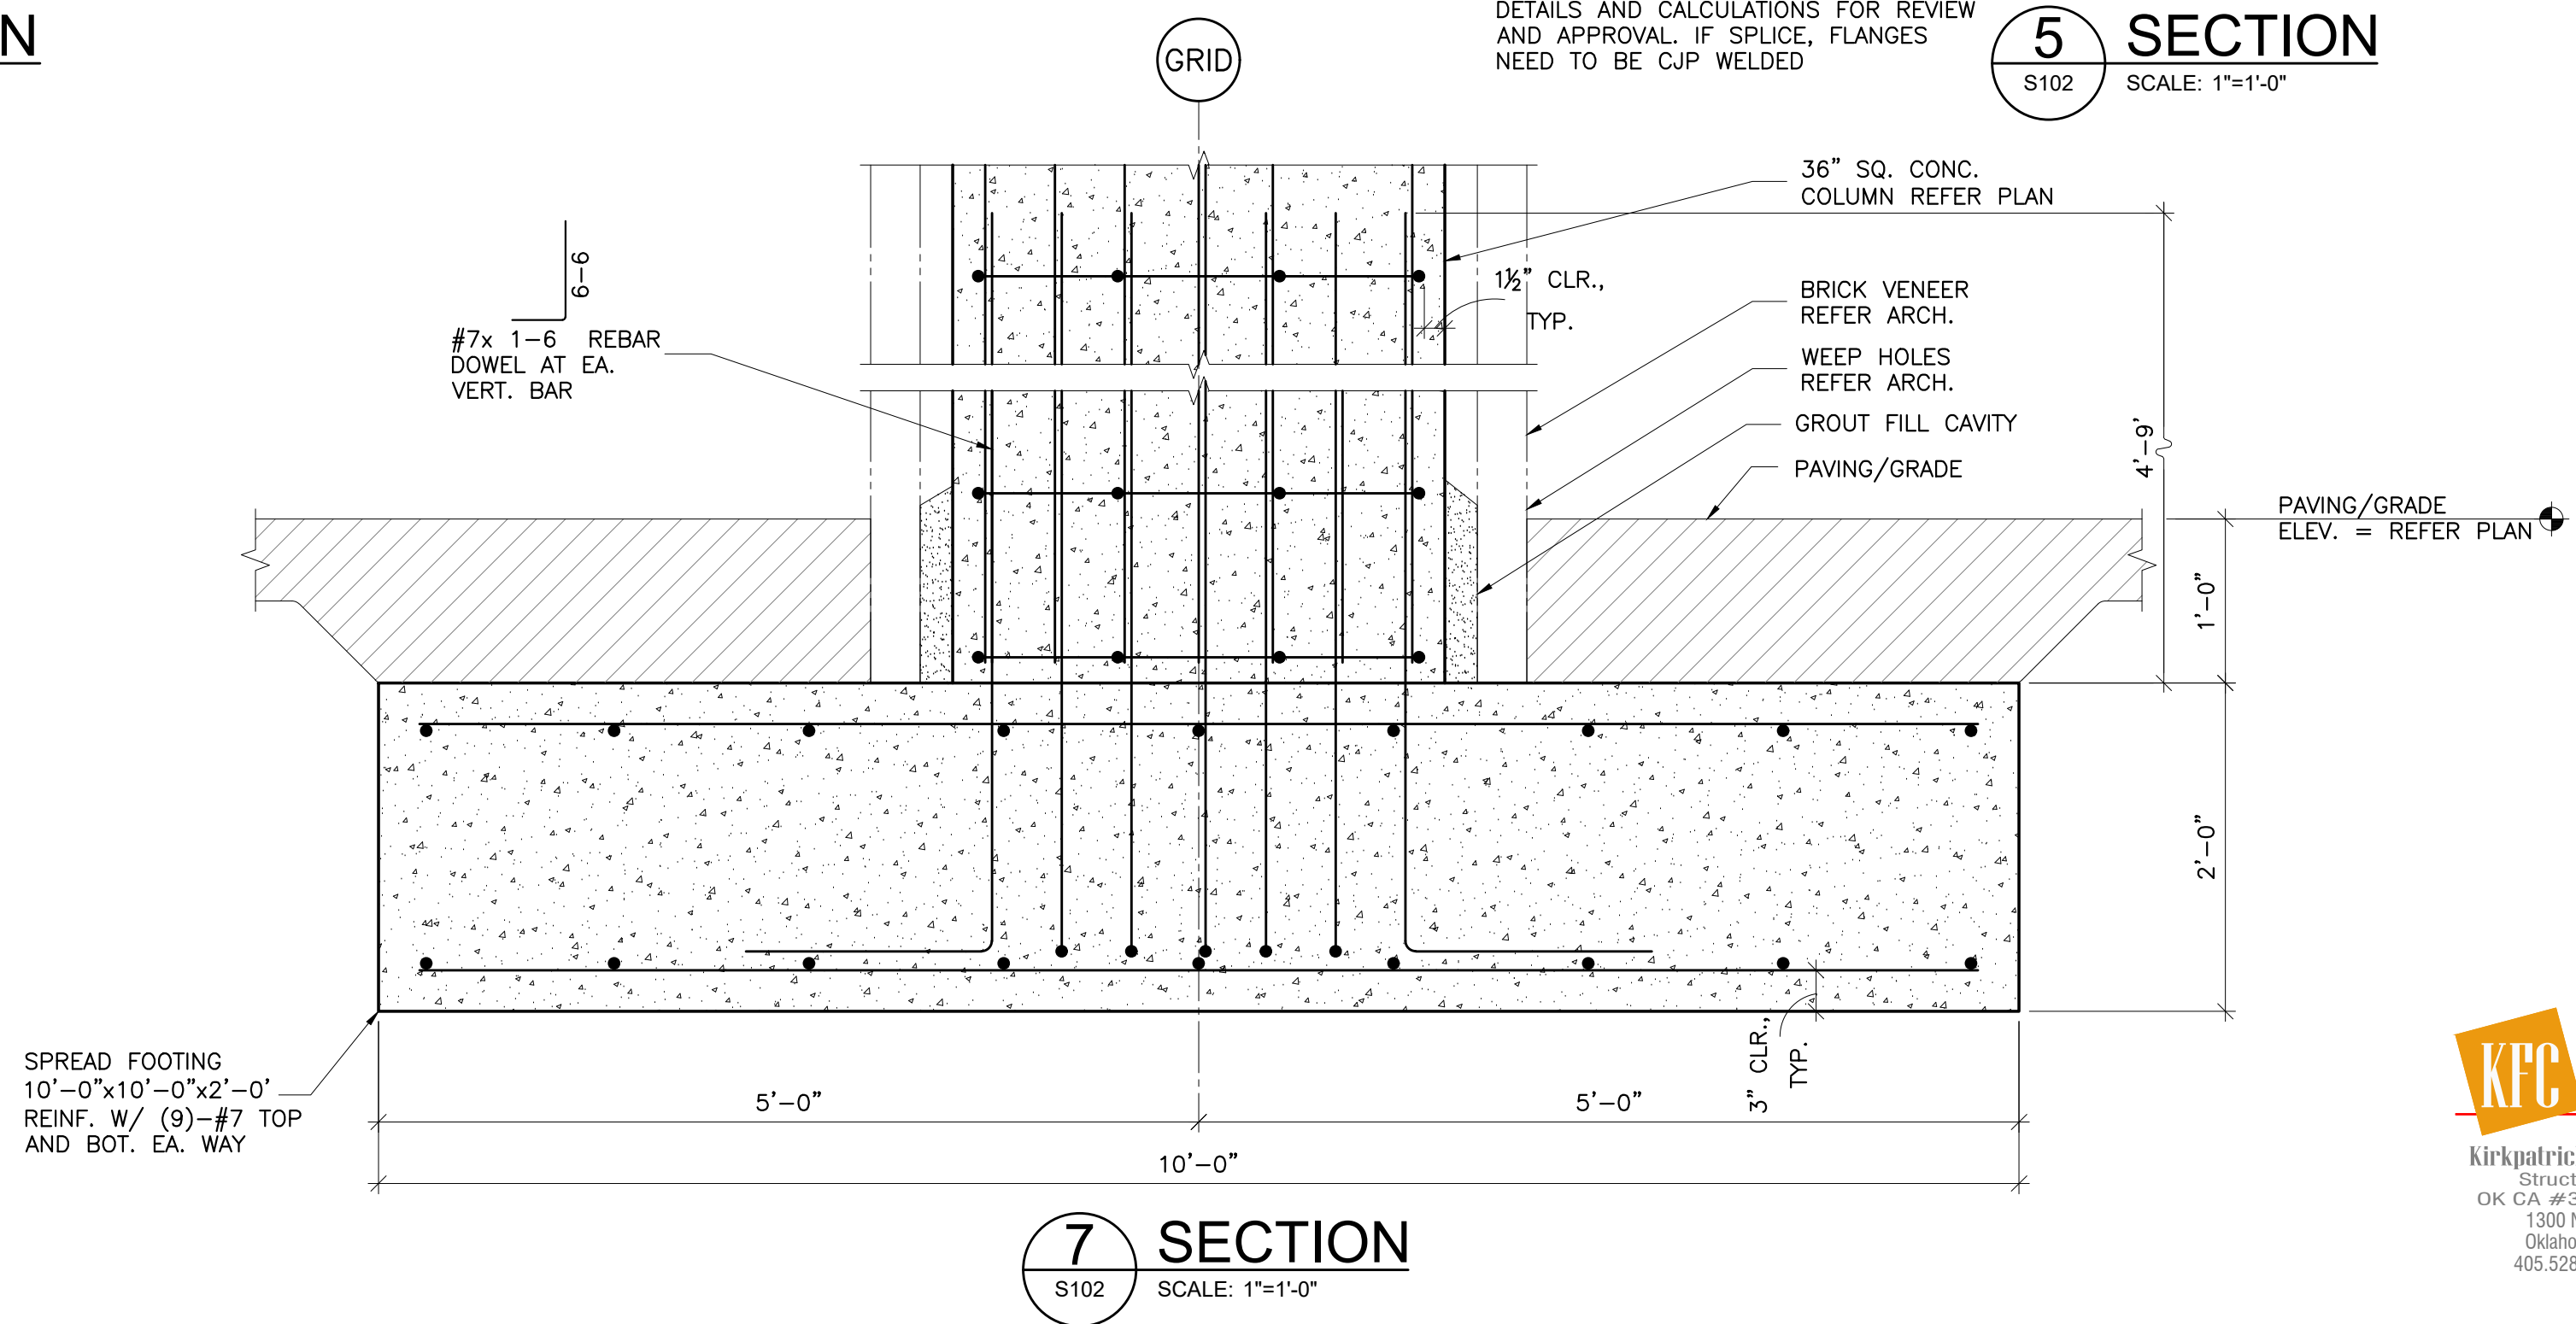
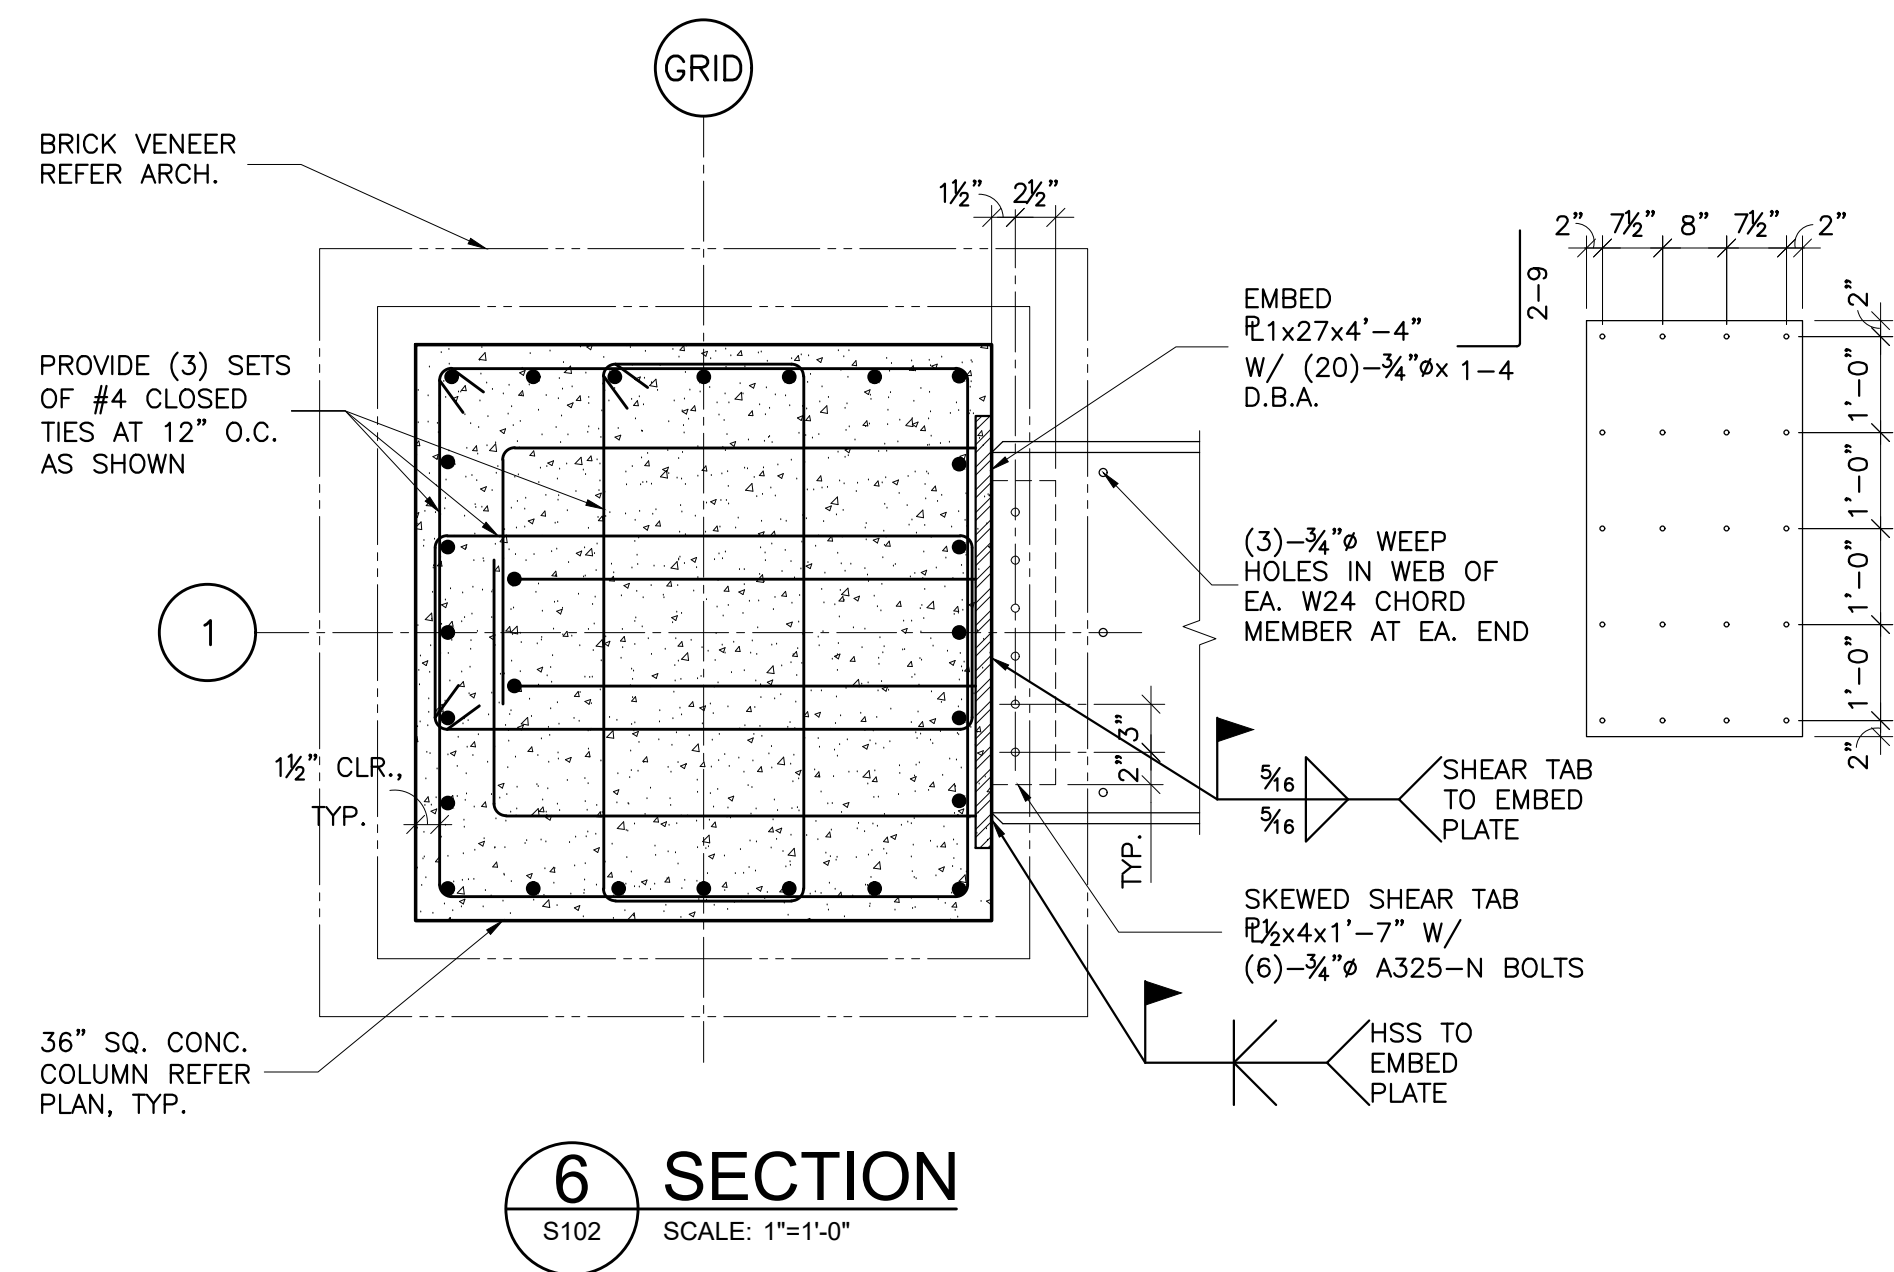
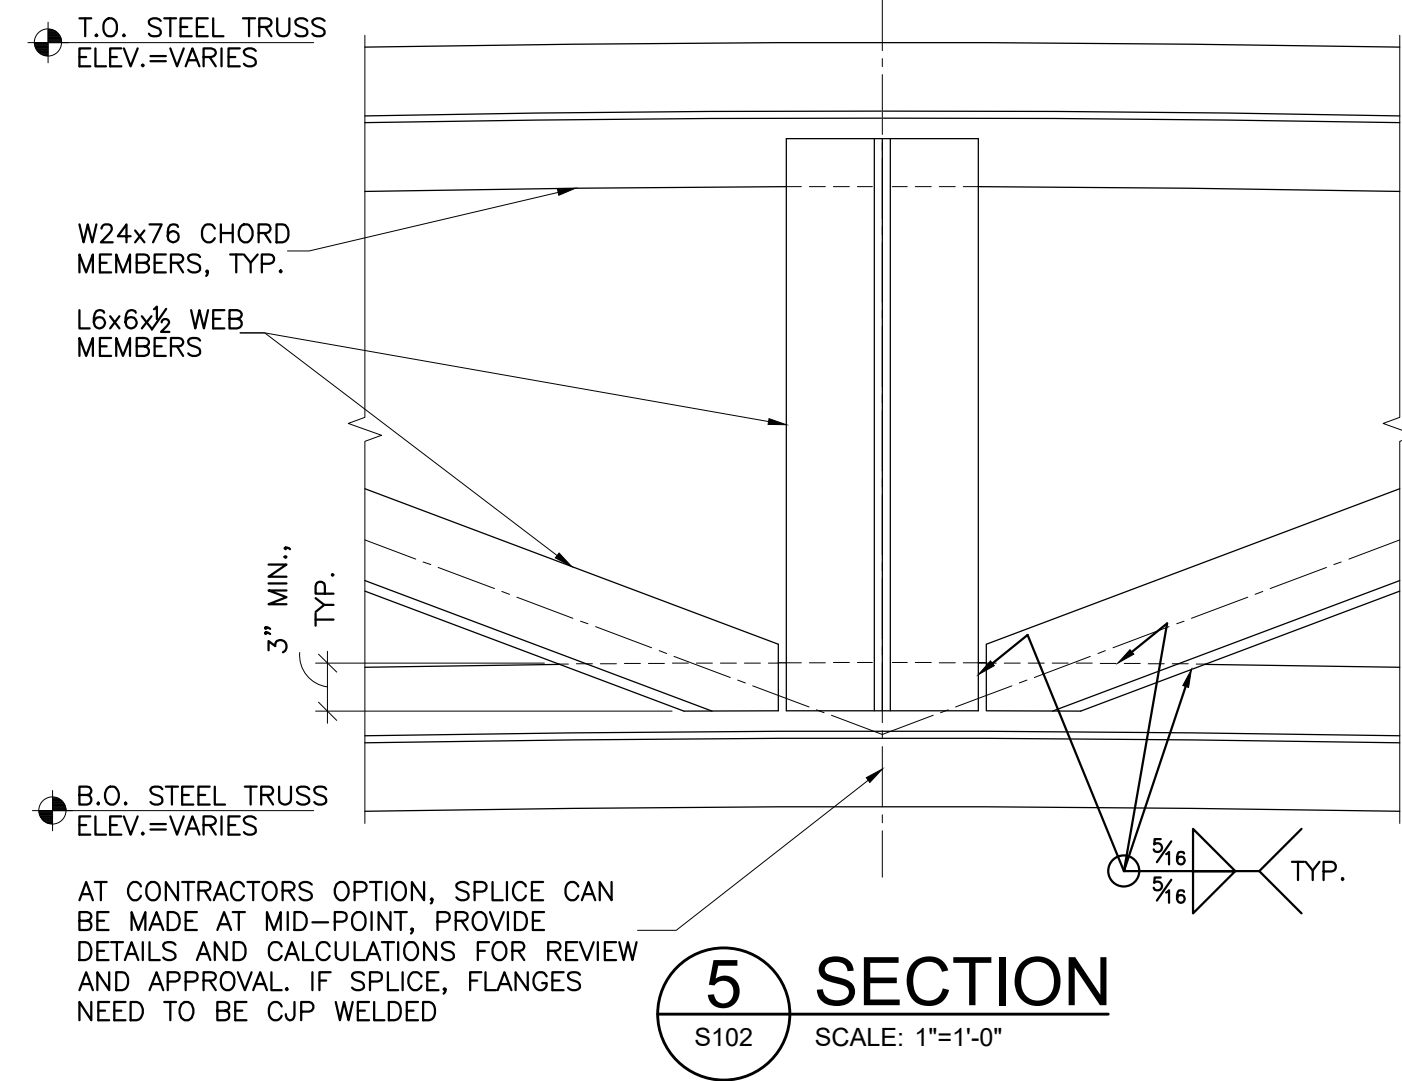
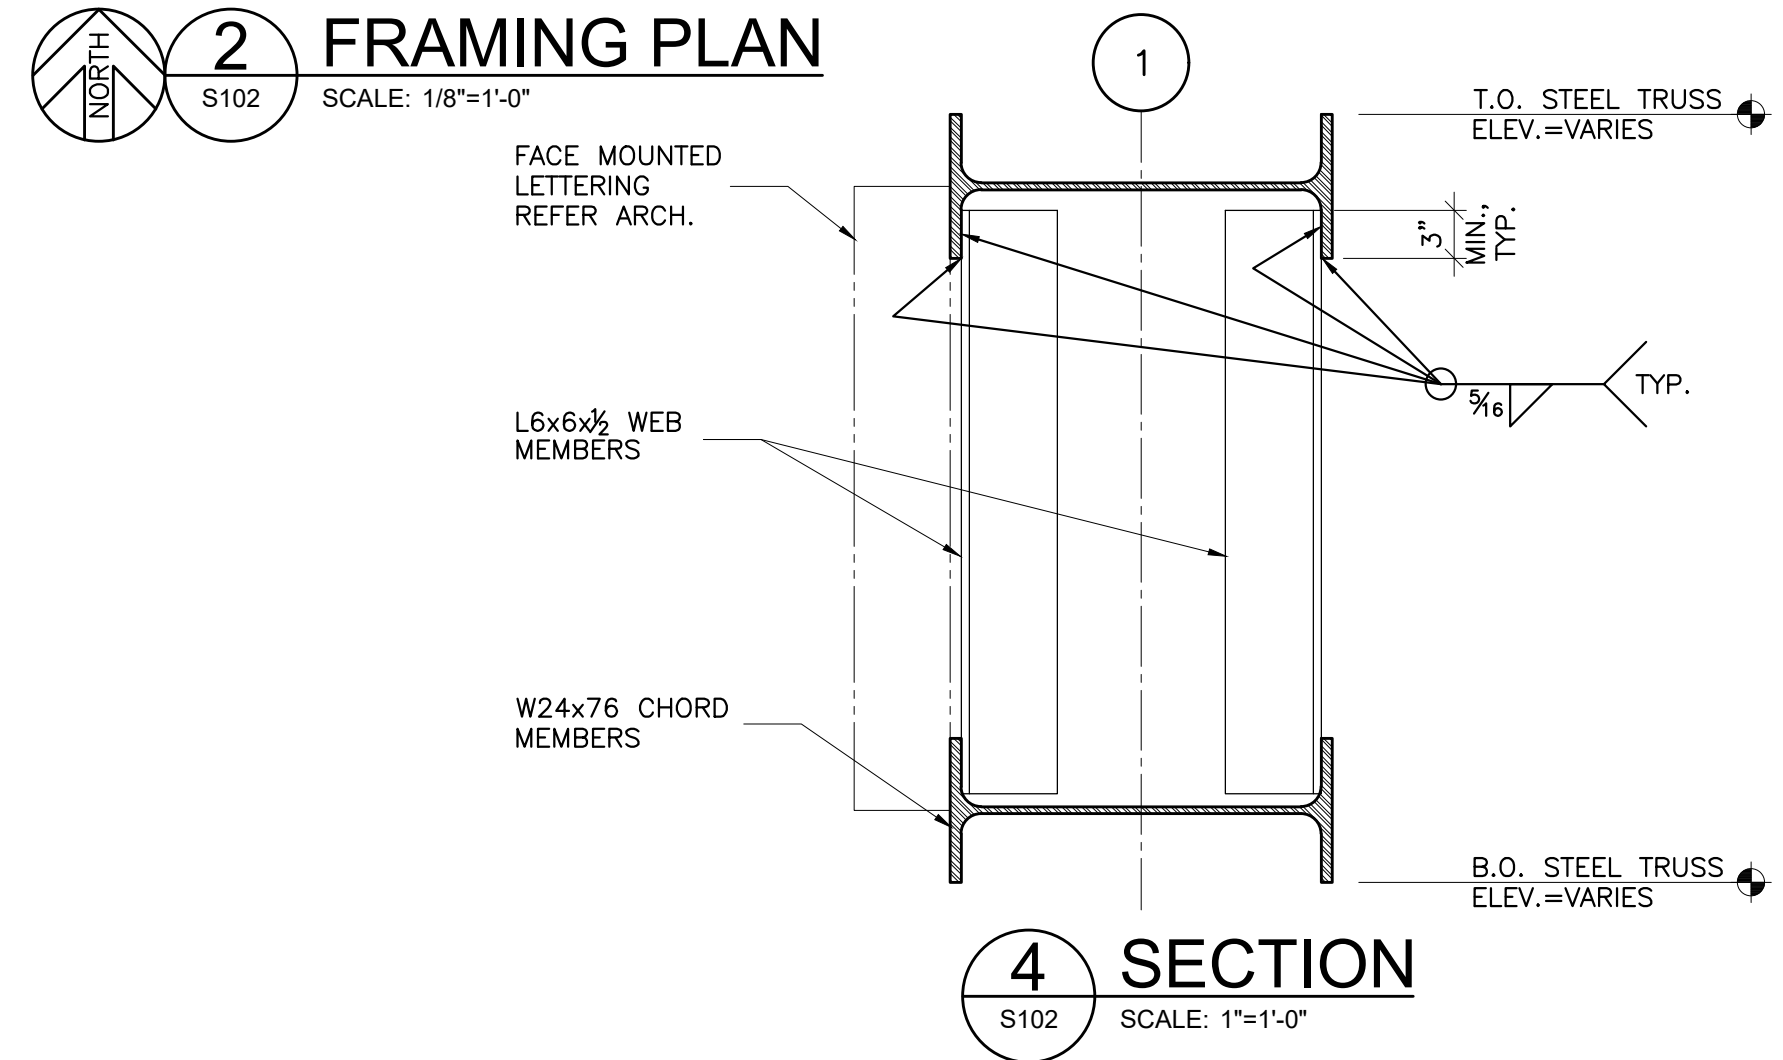


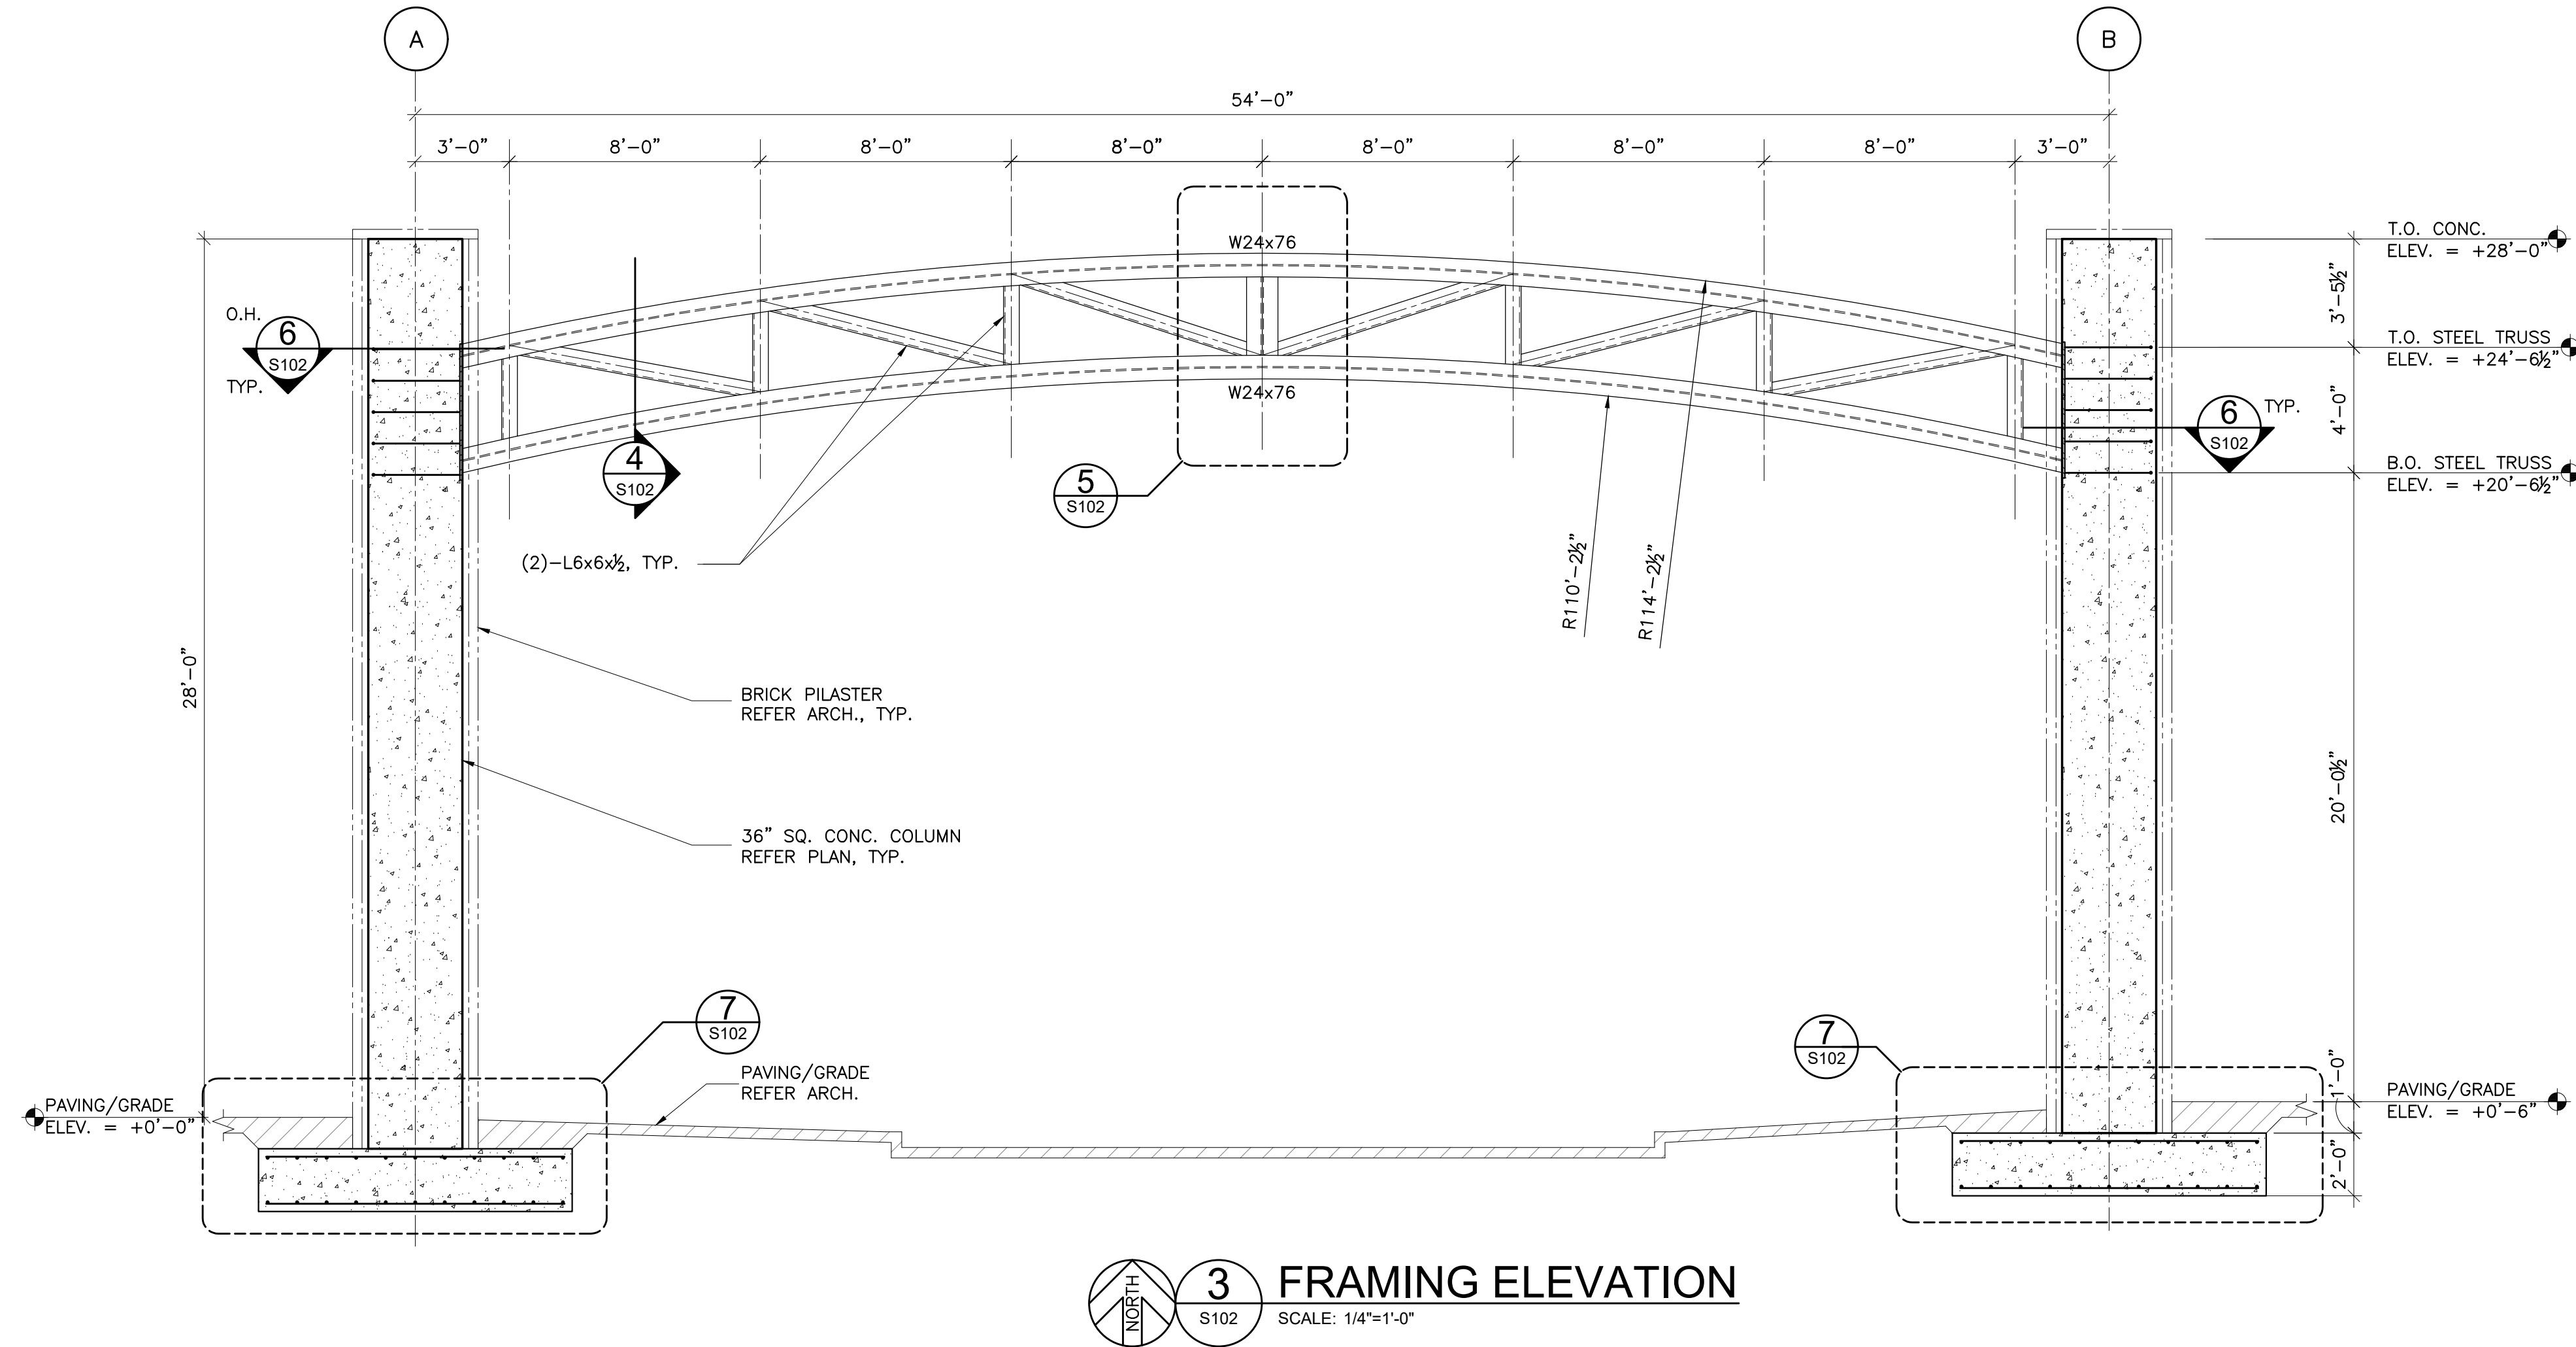

FOUNDATION PLAN NOTES:
1. FOUNDATION SHALL BE PREPARED AS OUTLINED IN THE STRUCTURAL GENERAL NOTES.

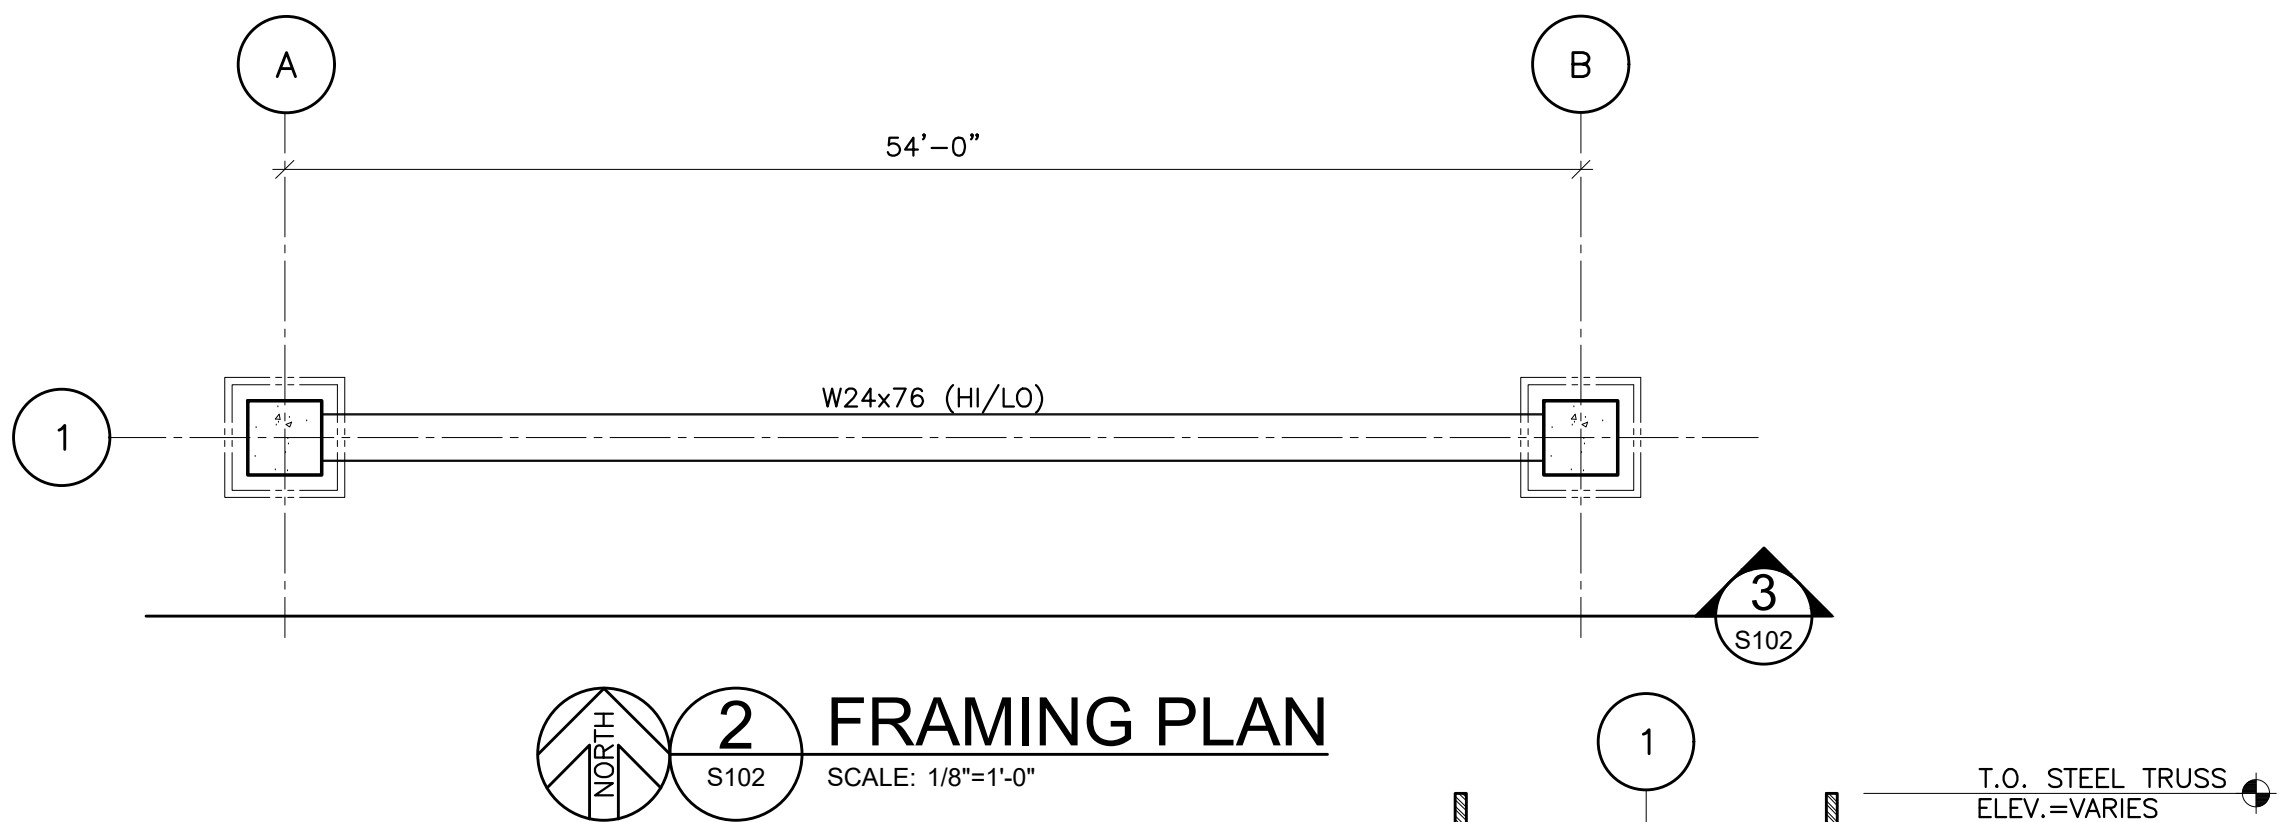

AGP
the Abila Griffin
Partnership L.L.C.

313 S. E. 5th Street
MOORE, OK. 73160
405.735.3477
AGP@theAGP.net
www.theAGP.net

KFC ENGINEERING
STRUCTURAL
SALAS O'BRIEN
PLUMBING / MECHANICAL / ELECTRICAL



CC	_____
drawn by	_____
BB	_____
checked by	_____
MAY 2026	_____
date	_____
revisions	_____
_____	_____
_____	_____
_____	_____

MOORE
PUBLIC SCHOOLS

SOUTHMOORE
HIGH SCHOOL
2026 ATHLETIC PLAZA
UPGRADES

sheet no.

S102

KFC engineering
Kirkpatrick Forest Curtis PC
Structural Engineering
OK C.A. #3885, EXP. 06/30/27
1300 N. Walker, Suite 200
Oklahoma City, OK 73103
405.528.4596 | kfcengr.com

OWNERSHIP USE OF DOCUMENTS:
AGP EXPRESSLY RESERVES ITS
COPYRIGHT AND OTHER PROPERTY
RIGHTS OF ALL PLANS AND DRAWINGS
DESIGNED AND/OR PRODUCED. PLANS
AND DRAWINGS ARE NOT TO BE
REPRODUCED IN ANY FORM OR MANNER
WITHOUT THE EXPRESSED WRITTEN
CONSENT OF AGP.