



CG	drawn by
MA	checked by
AUGUST 2025	date
	revisions







WESTMOORE HIGH
SCHOOL ENTRY
UPGRADES

sheet no:




A401

INTERIOR ELEVATIONS

OWNERSHIP USE OF DOCUMENTS:
AGP EXPRESSLY RESERVES ITS
COPYRIGHT AND OTHER PROPERTY
RIGHTS OF ALL PLANS AND DRAWINGS
DESIGNED AND/OR PRODUCED. PLANS
AND DRAWINGS ARE NOT TO BE
REPRODUCED IN ANY FORM OR MANNER
WITHOUT THE EXPRESSED WRITTEN
CONSENT OF AGP.

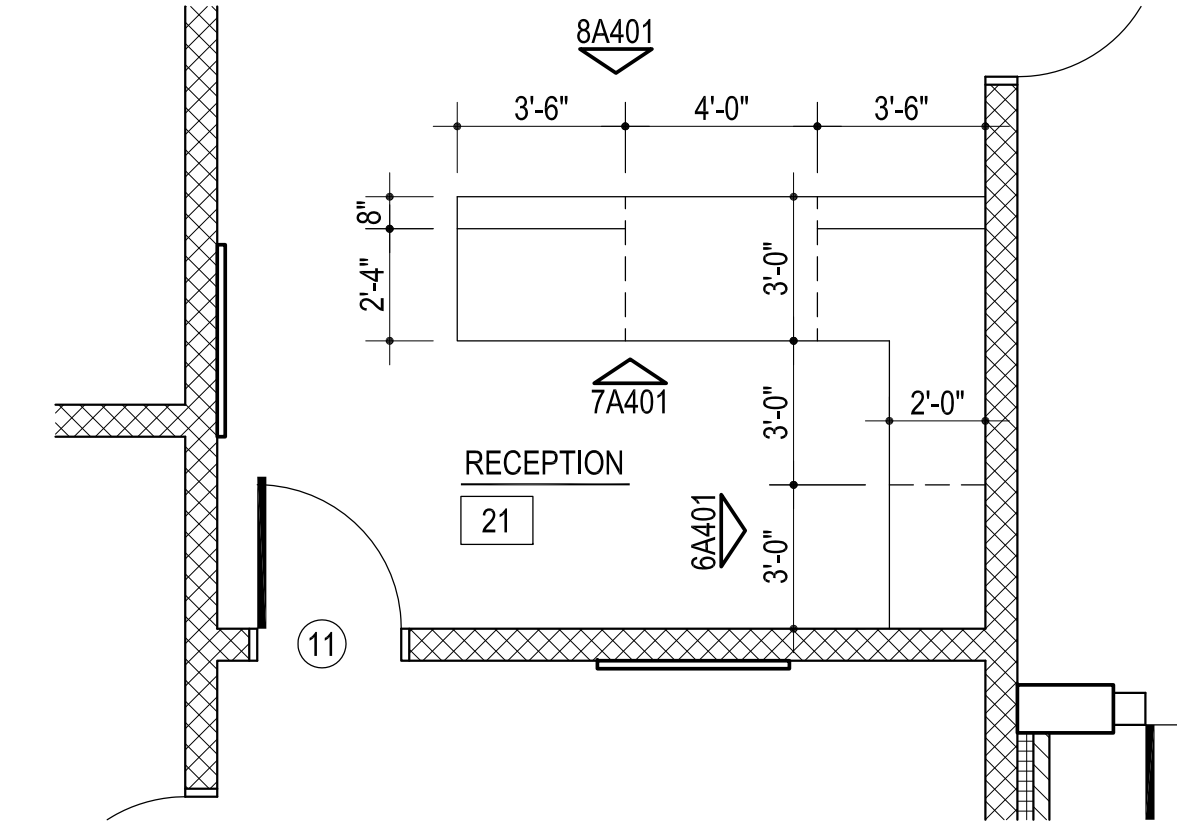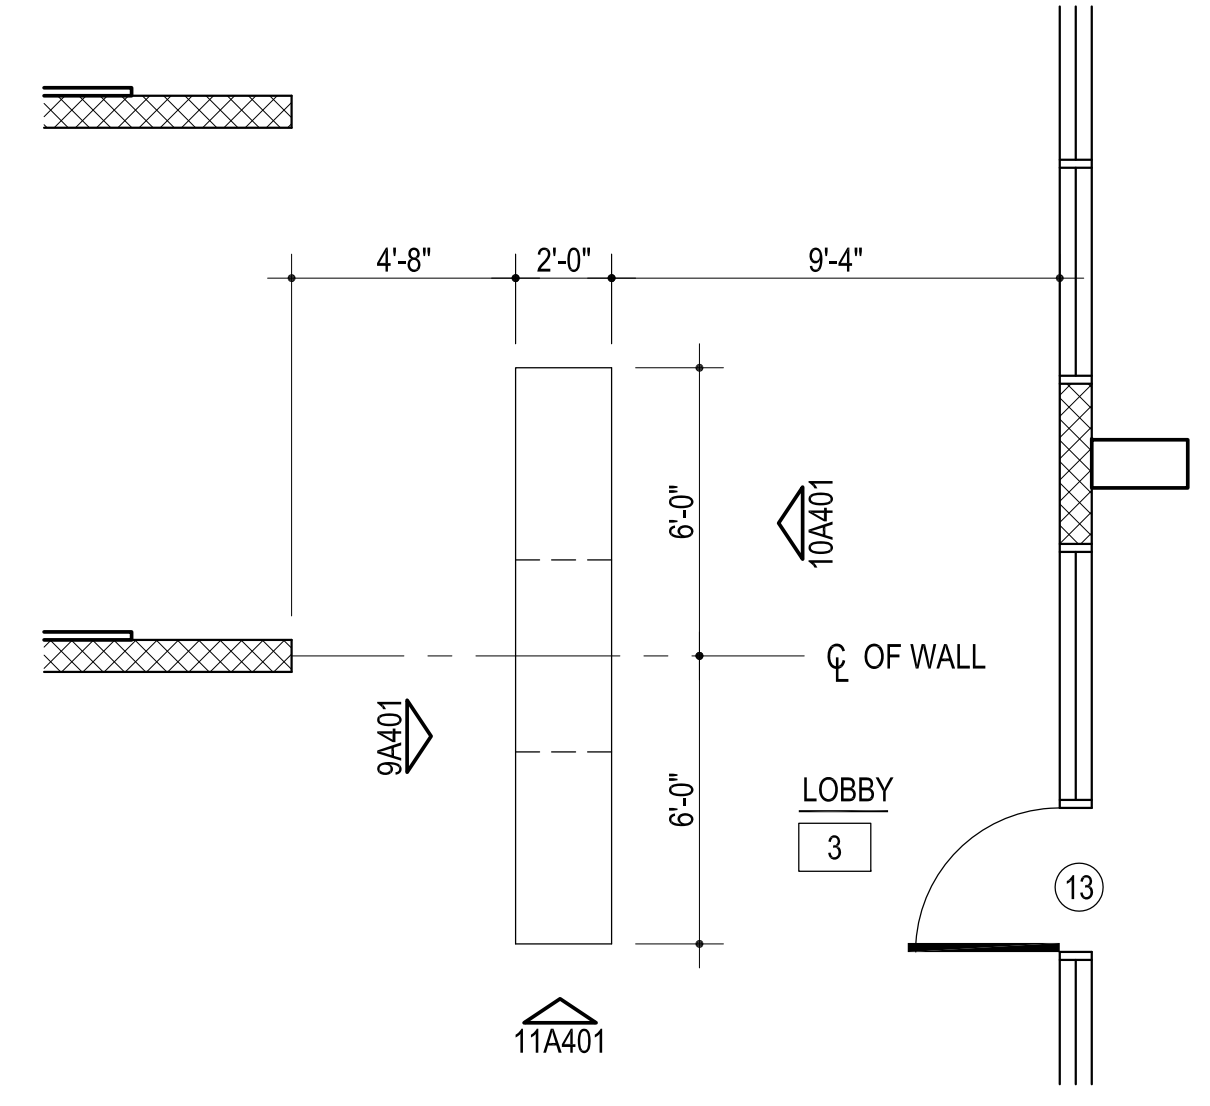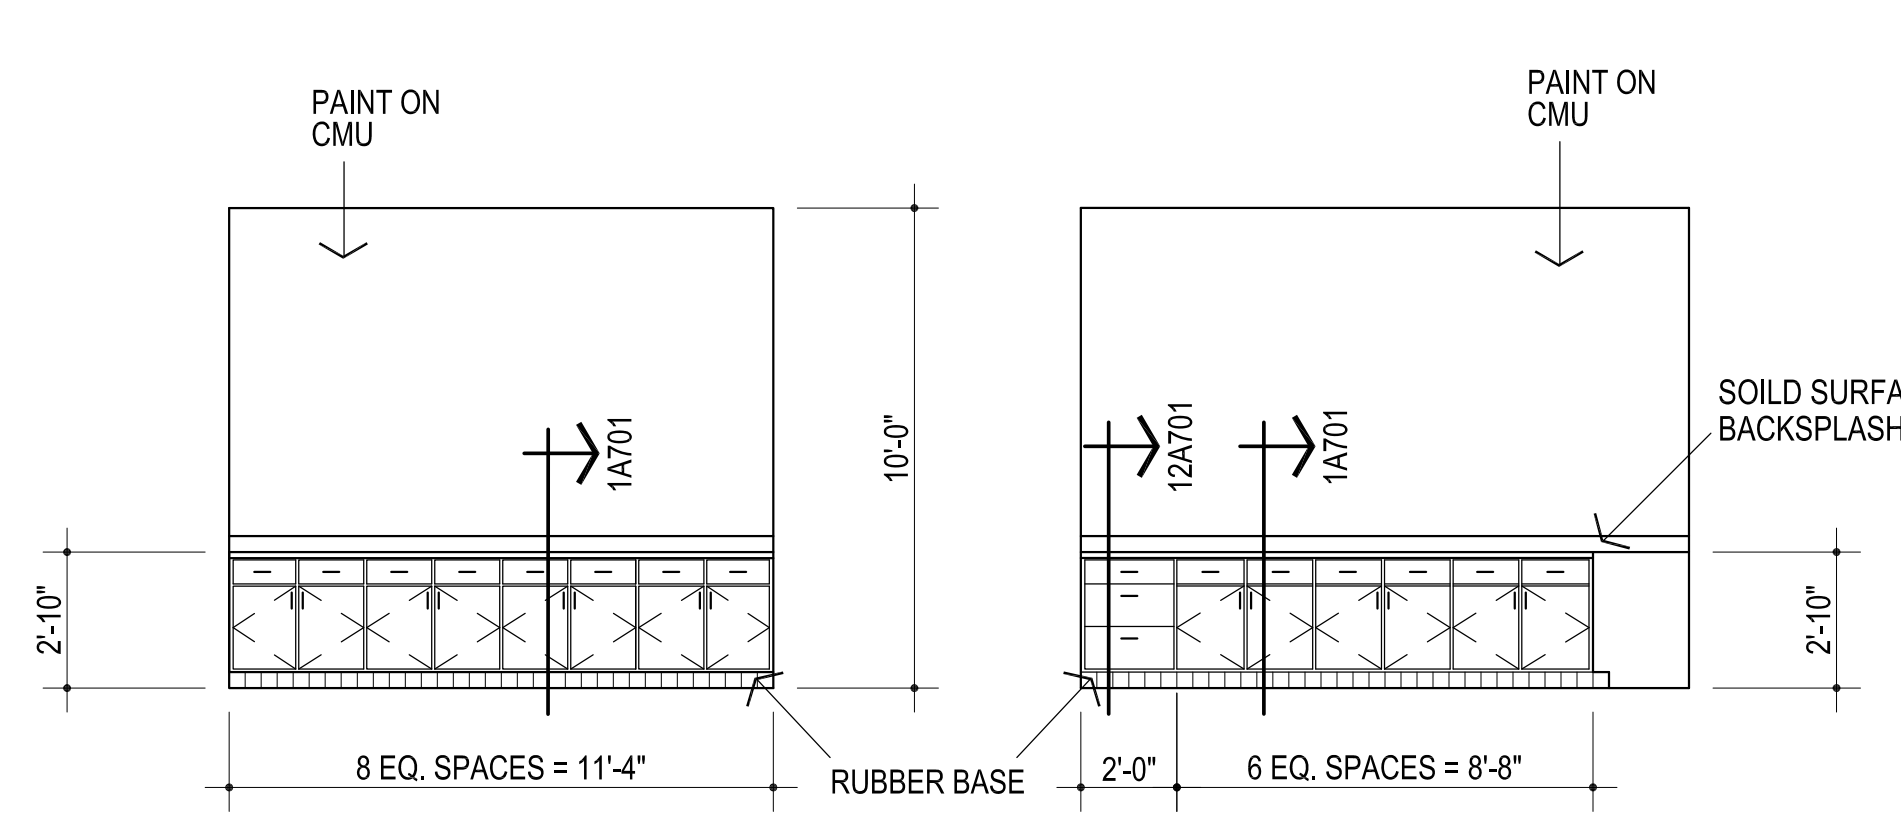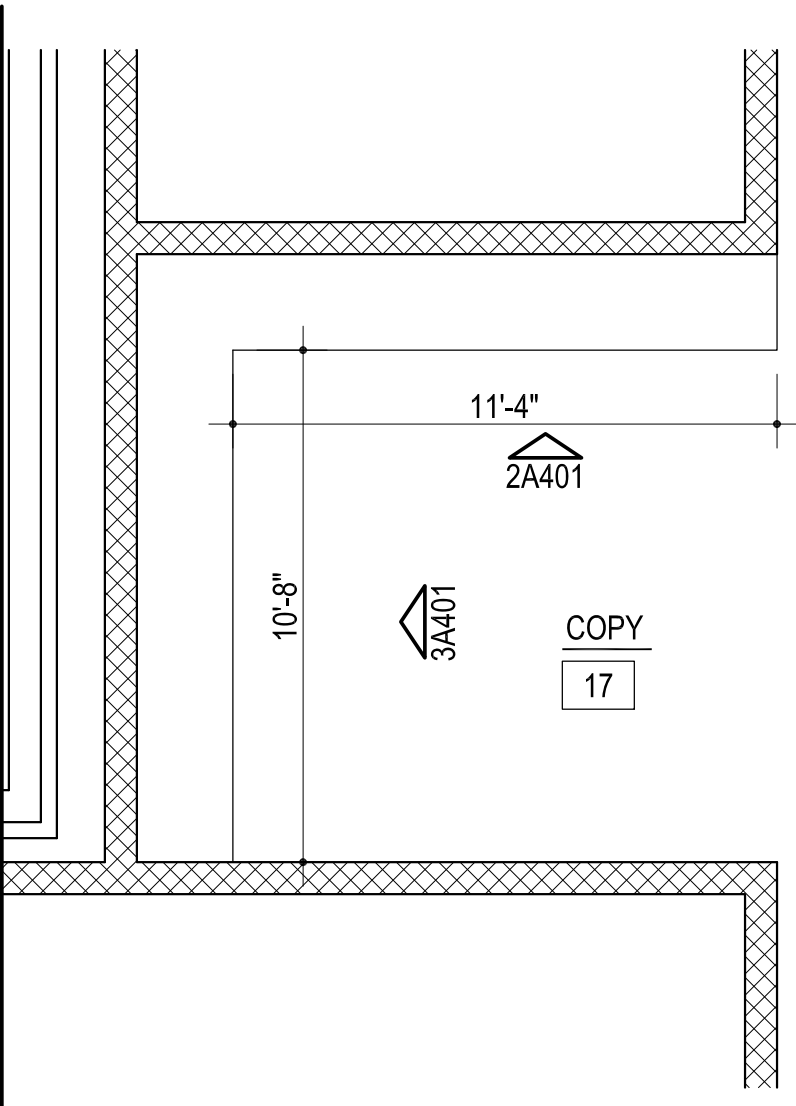




1 ENLARGED FLOOR PLAN
1/4" = 1'-0"

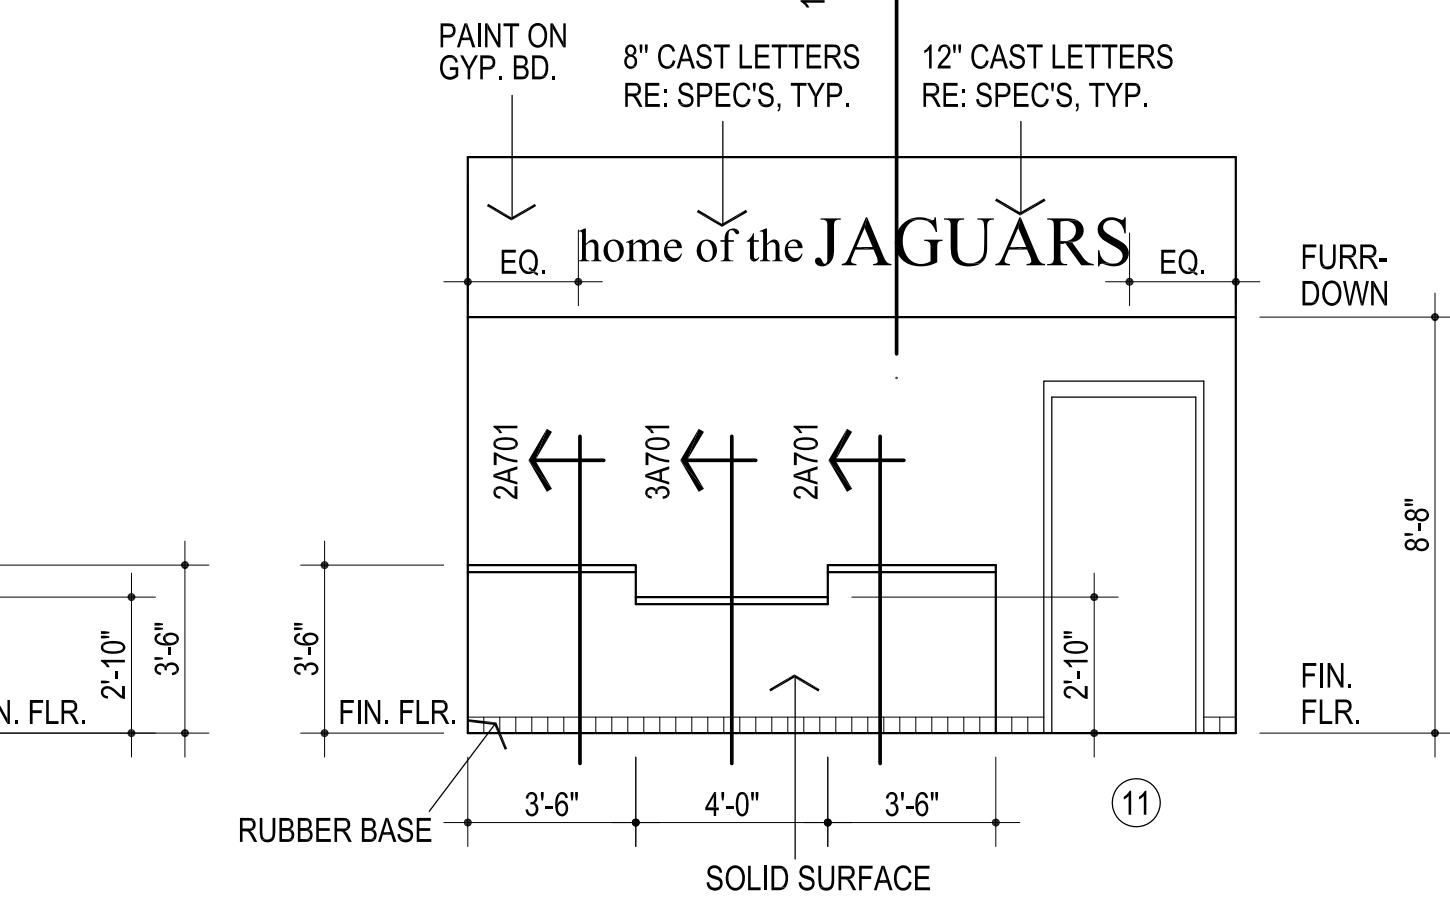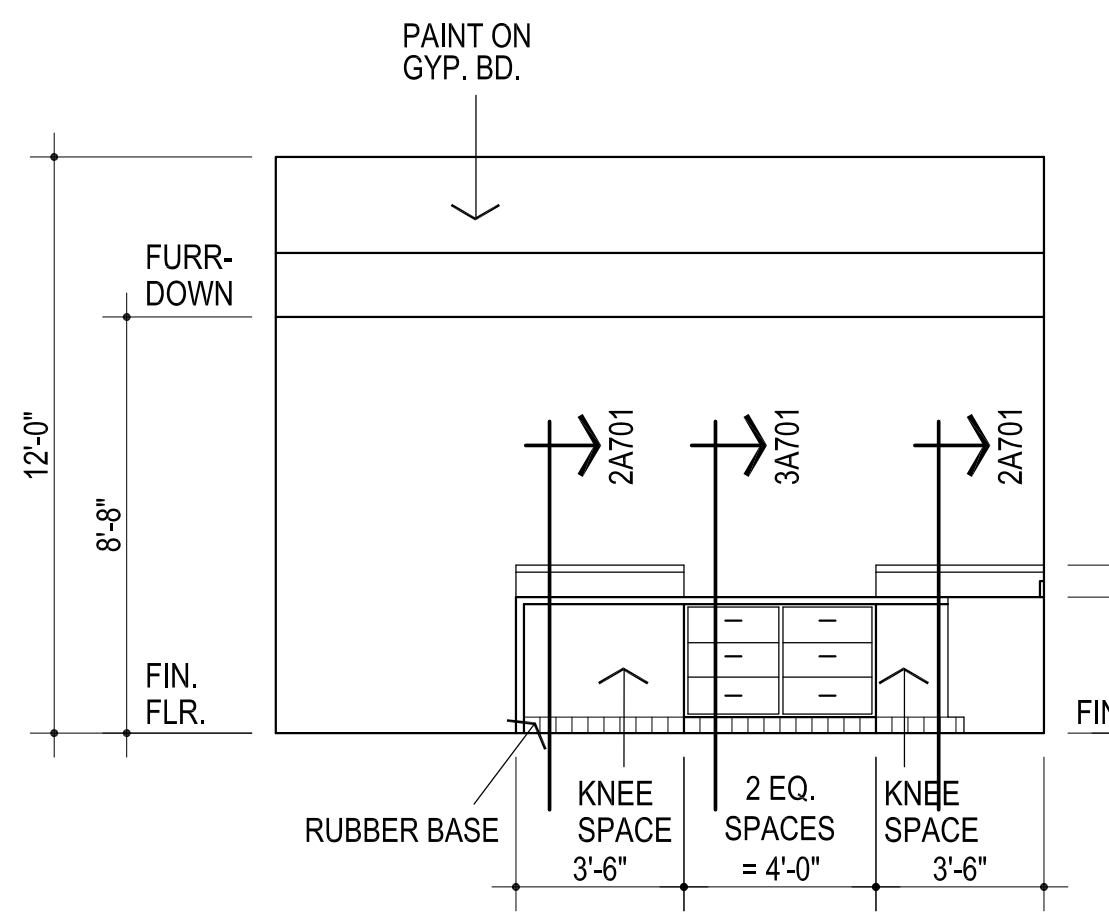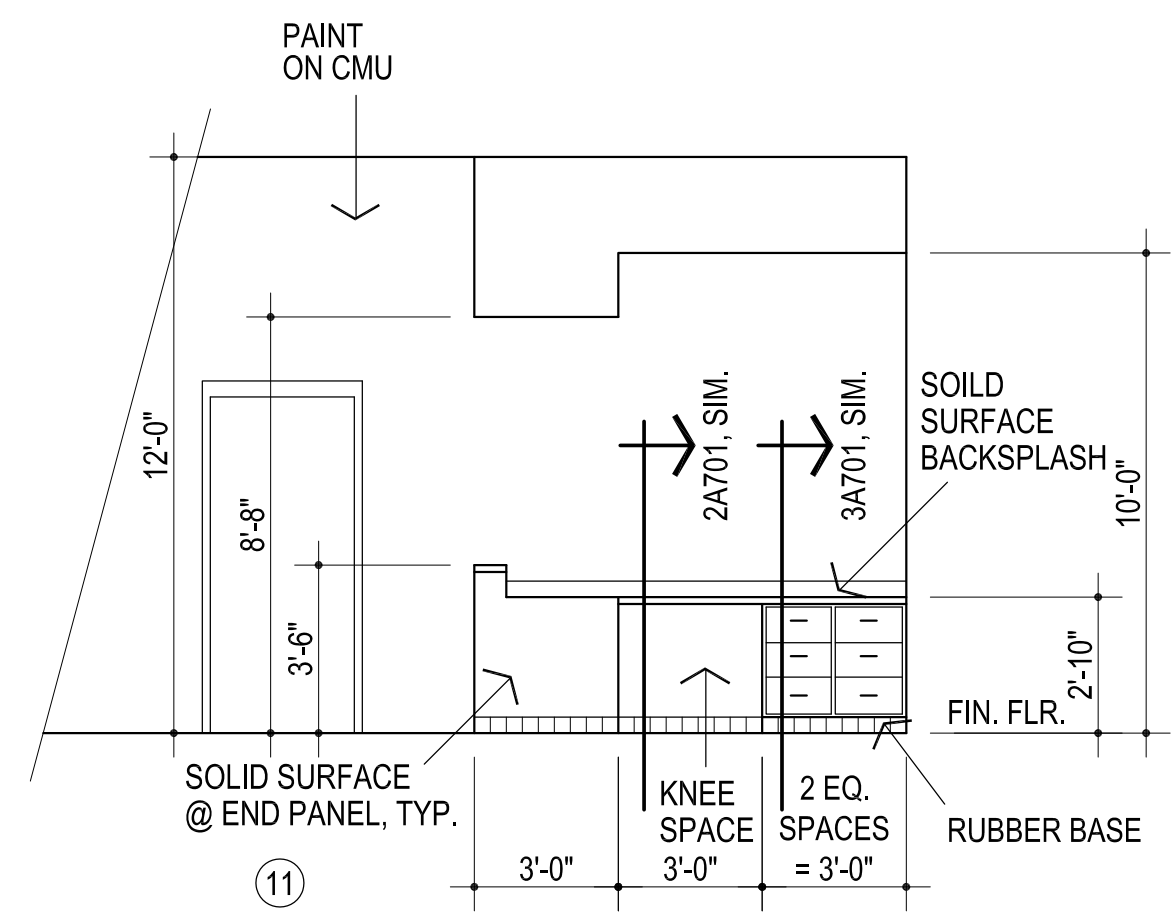

6 E. ELEV. RECEPTION COUNTER
1/4" = 1'-0"

7 S. ELEV. RECEPTION COUNTER
1/4" = 1'-0"


8 N. ELEV. RECEPTION COUNTER
1/4" = 1'-0"

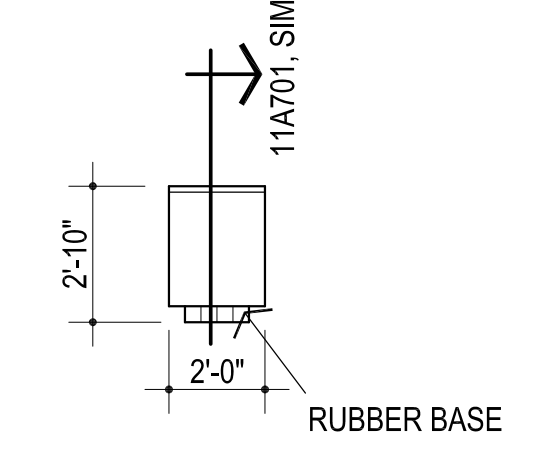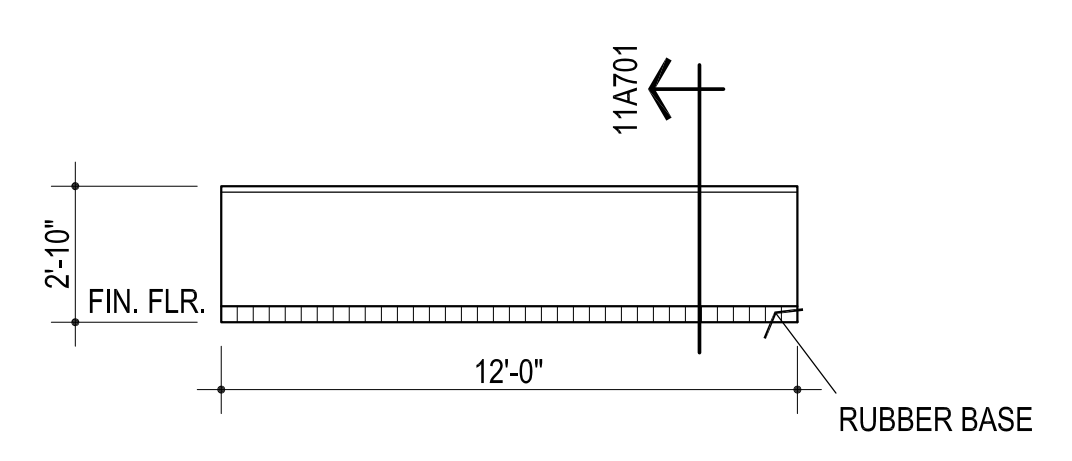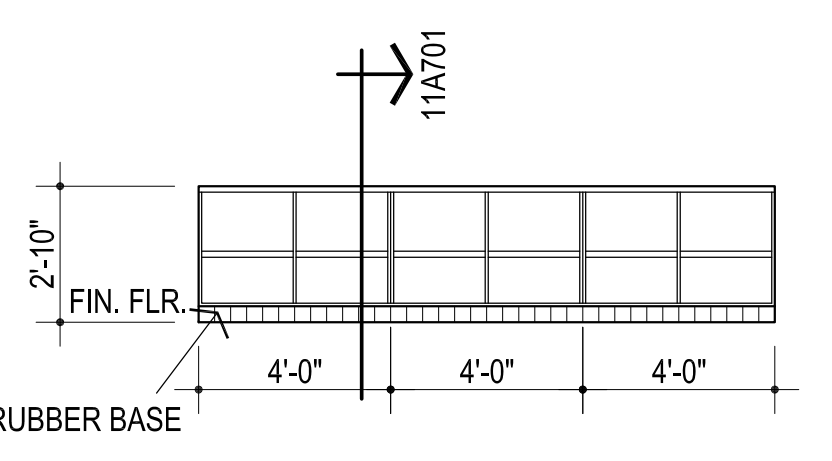

9 E. ELEV. SECRETARY COUNTER
1/4" = 1'-0"

10 W. ELEV. SECRETARY COUNTER
1/4" = 1'-0"

11 S. ELEV. (N. ELEV. OPP.)
SECRETARY COUNTER
1/4" = 1'-0"

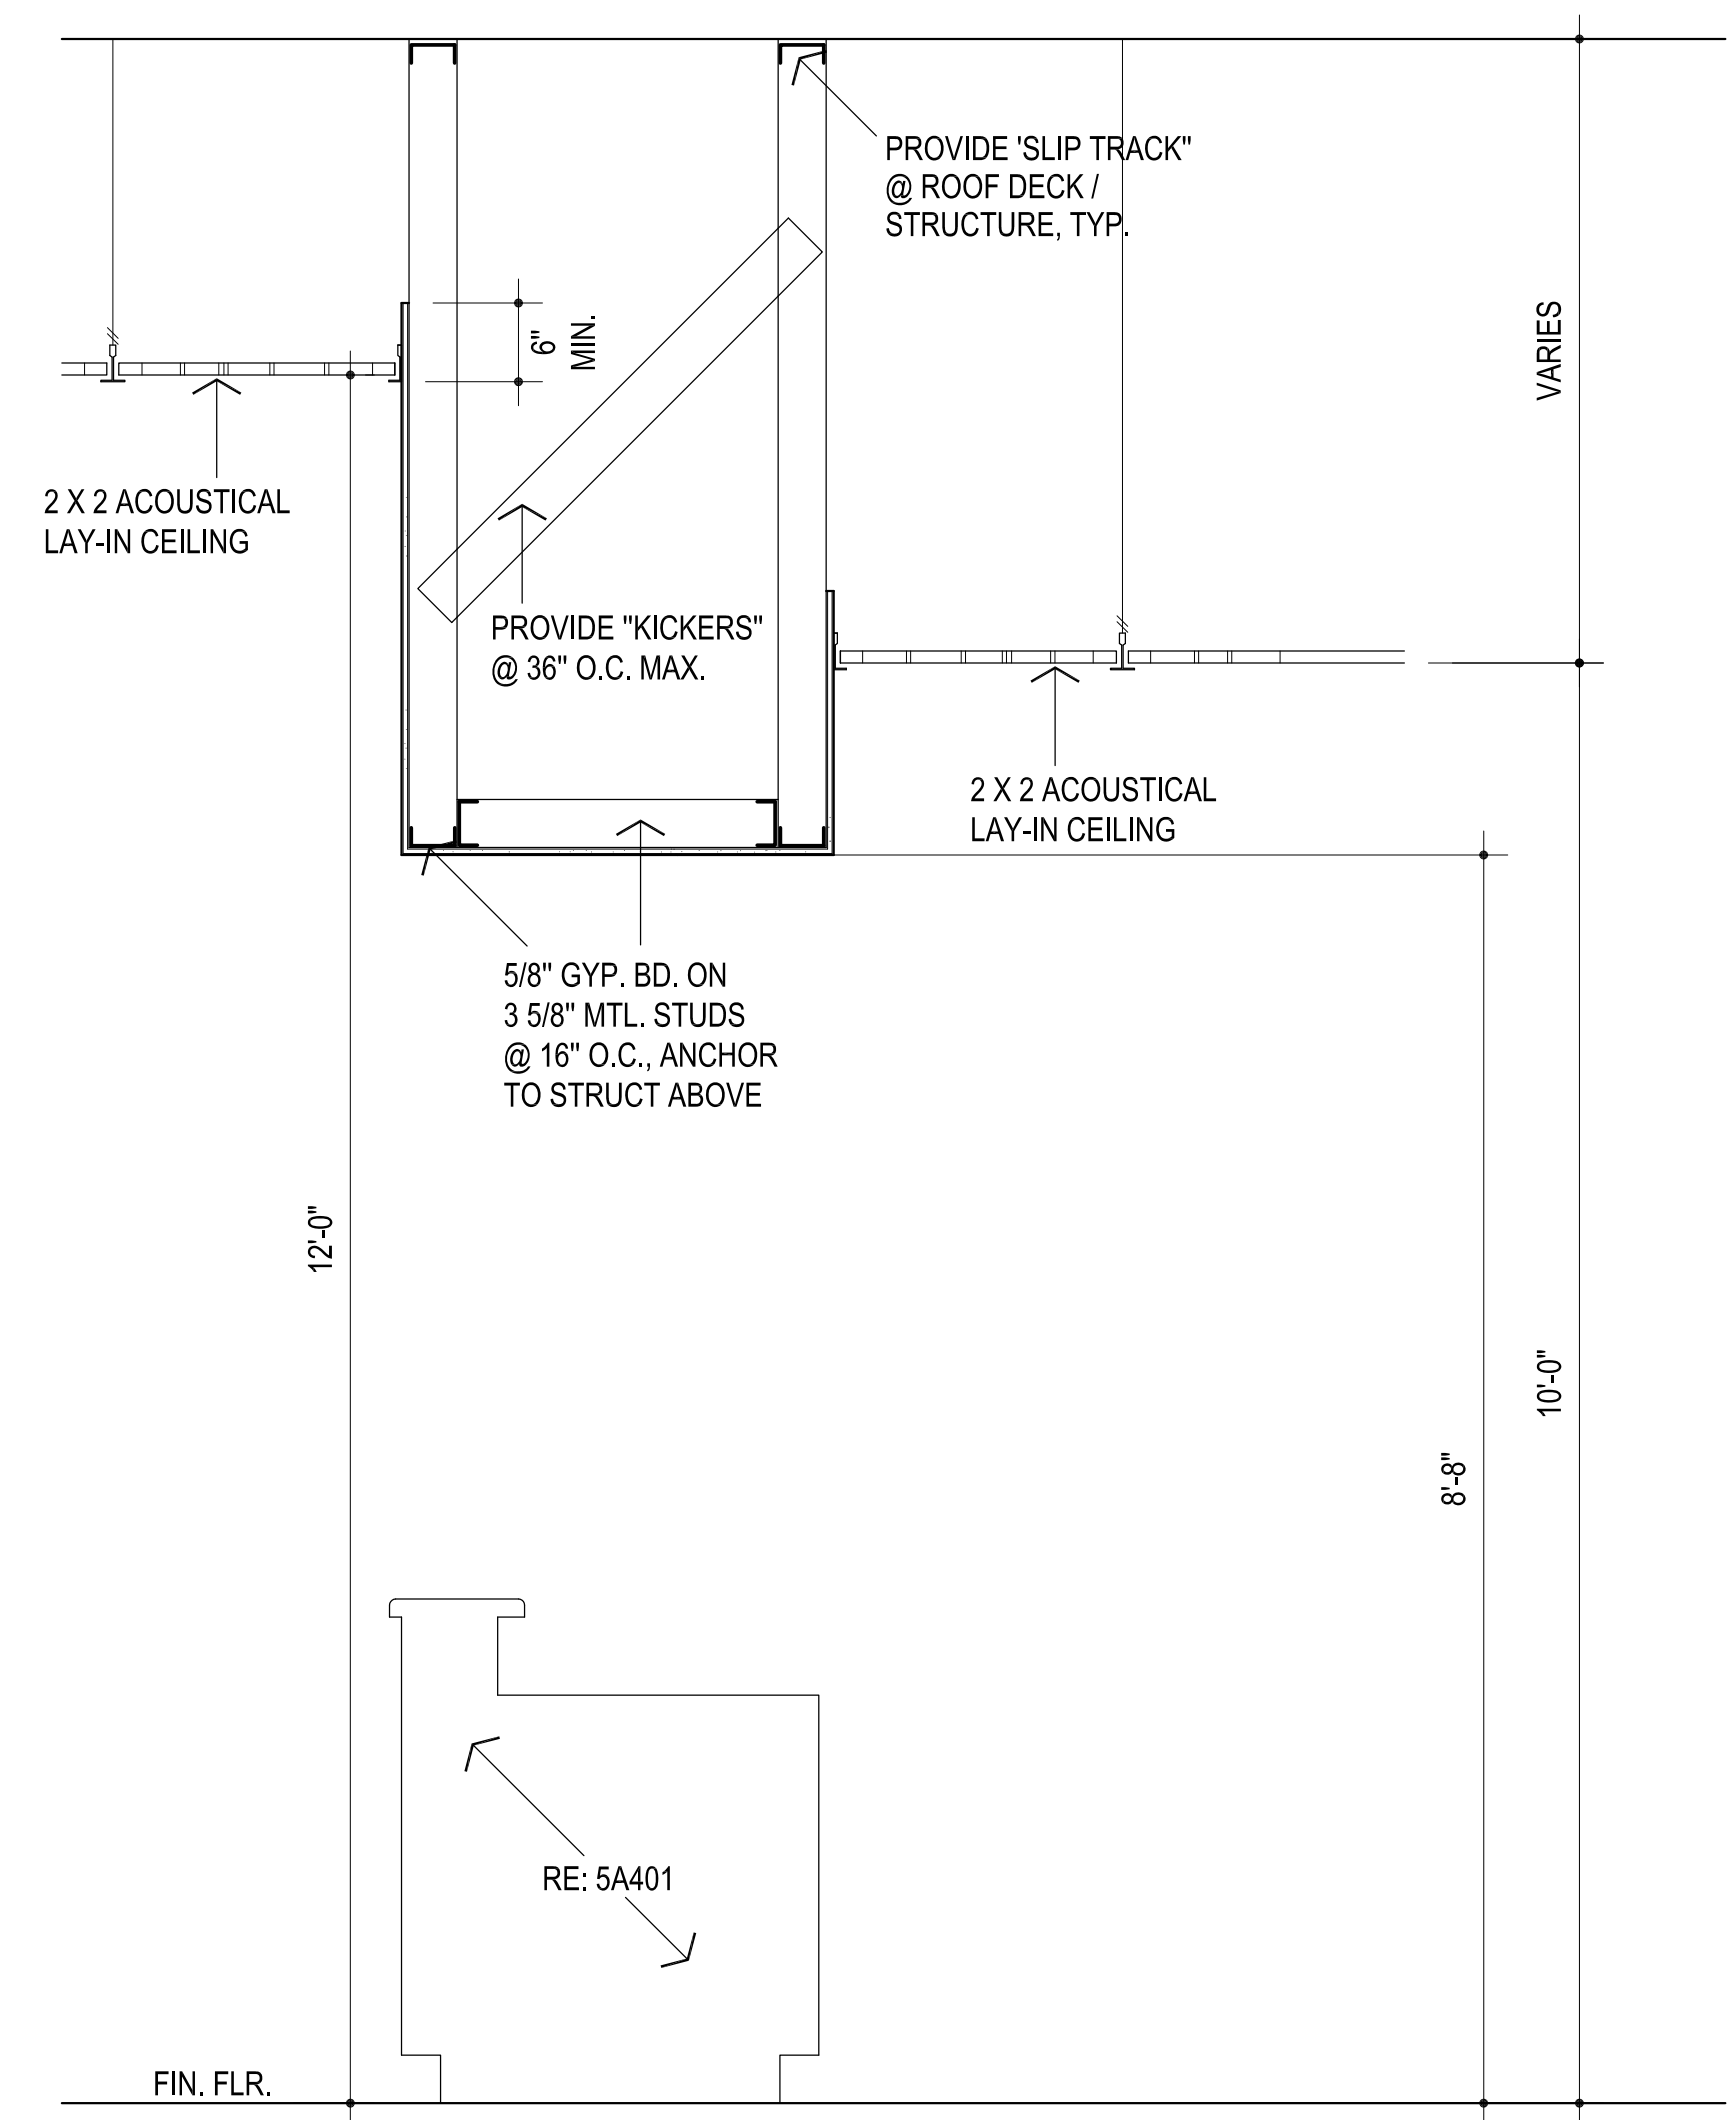

11 SECTION
3/4" = 1'-0"