

*Michael L. Abla*  
3/2/26

CG

drawn by

MA

checked by

MARCH 2026

date

revisions

\_\_\_\_\_

\_\_\_\_\_

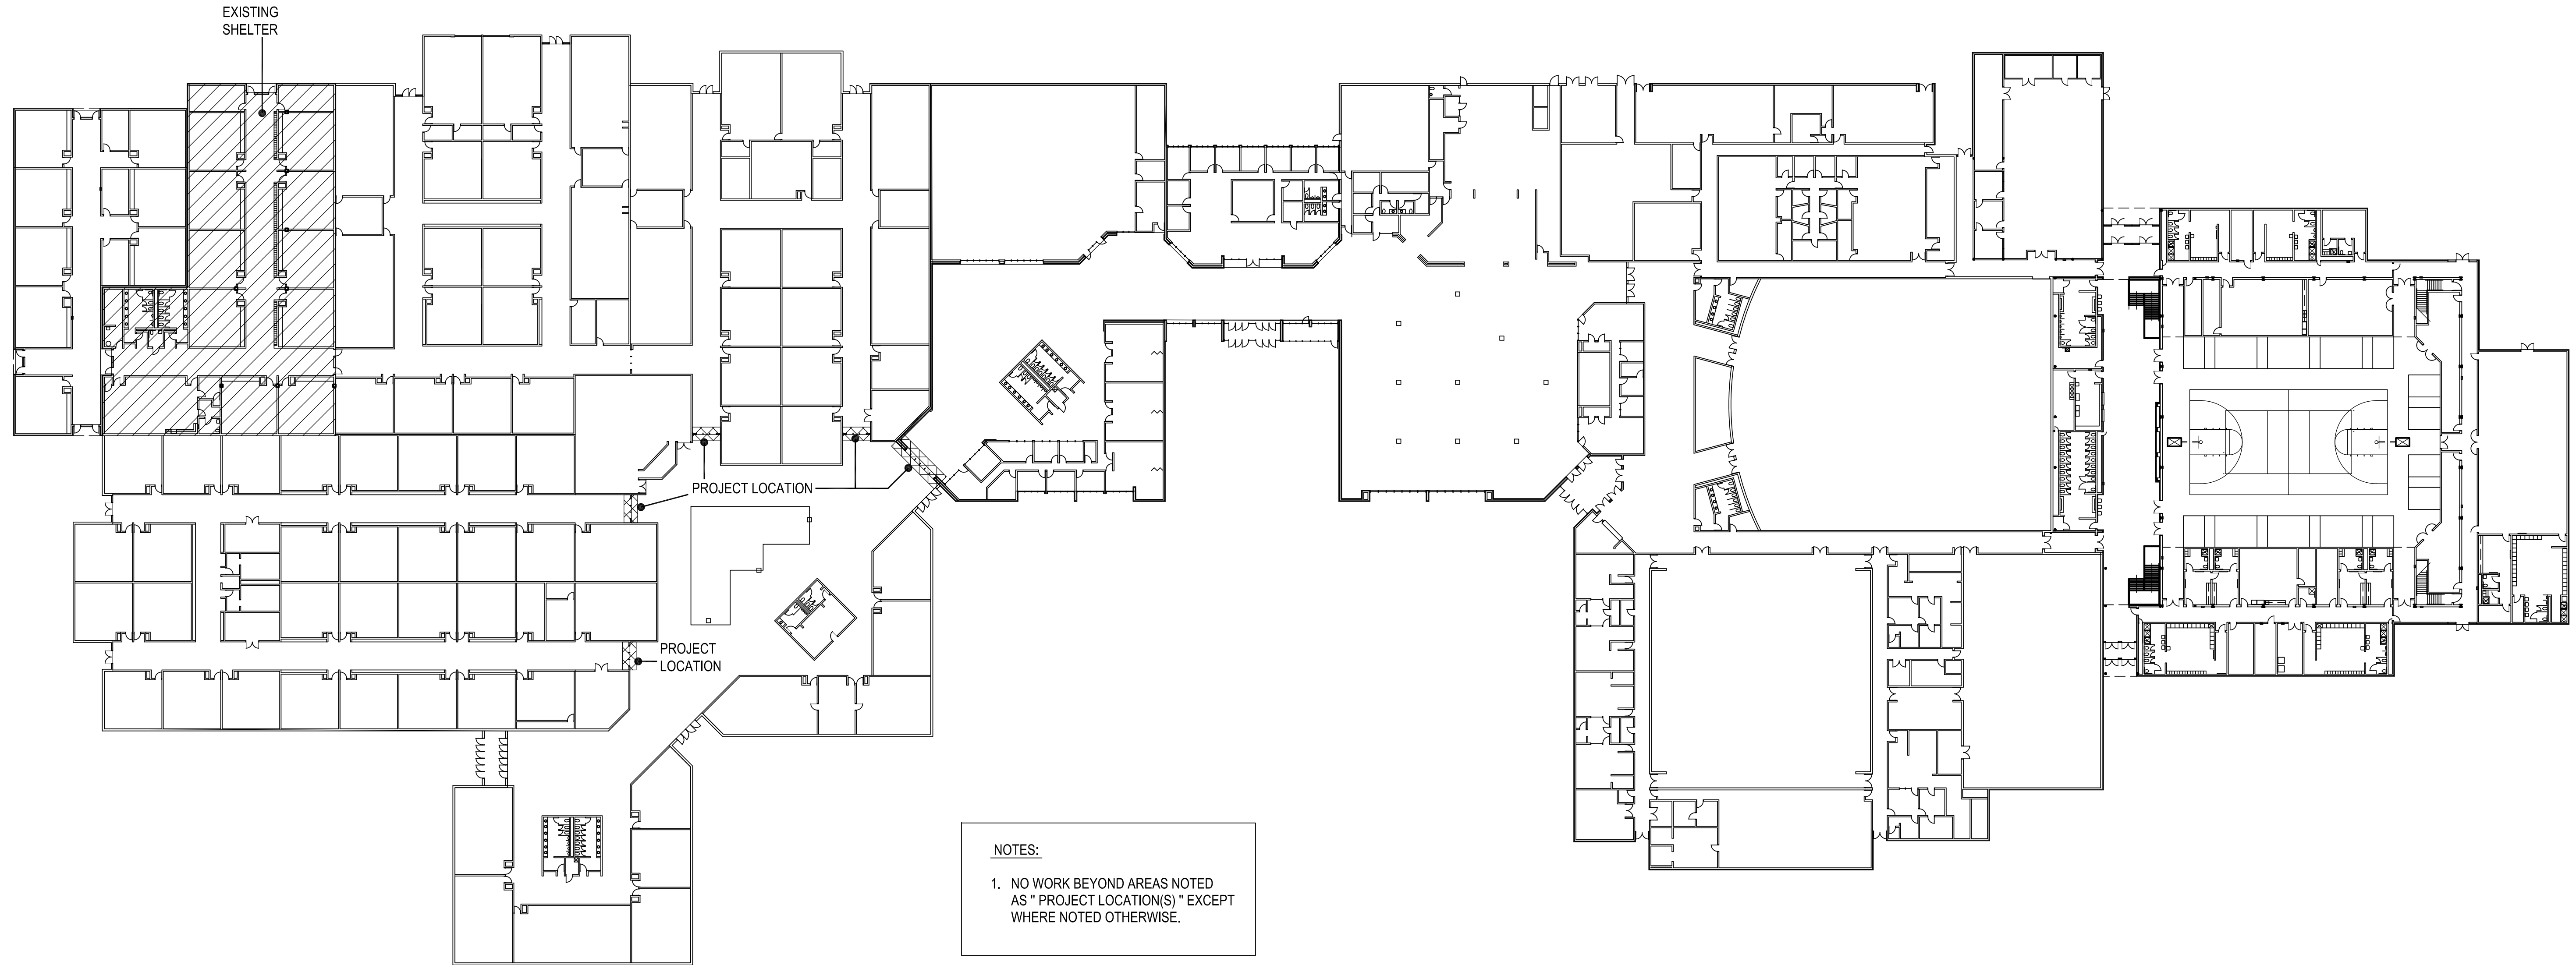

NOTES:  
1. NO WORK BEYOND AREAS NOTED AS "PROJECT LOCATION(S)" EXCEPT WHERE NOTED OTHERWISE.

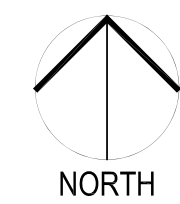

1

EXISTING FLOOR PLAN

1" = 40'-0"



WESTMOORE HIGH  
SCHOOL FIRE DOOR  
REPLACEMENT

sheet no:

## A100

LIFE SAFETY PLAN

OWNERSHIP USE OF DOCUMENTS:  
AGP EXPRESSLY RESERVES ITS  
COPYRIGHT AND OTHER PROPERTY  
RIGHTS OF ALL PLANS AND DRAWINGS  
DESIGNED AND/OR PRODUCED. PLANS  
AND DRAWINGS ARE NOT TO BE  
REPRODUCED IN ANY FORM OR MANNER  
WITHOUT THE EXPRESSED WRITTEN  
CONSENT OF AGP.