

PAINT:

- ① EXPOSED CMU WALLS - FIELD: SHERWIN-WILLIAMS - SW7008 - ALABASTER
- ② H.M. DOORS & FRAMES : SHERWIN-WILLIAMS - SW6992 - INKWELL
- ③ MISCELLANEOUS METALS: SHERWIN-WILLIAMS - SW6992 - INKWELL


EXTERIOR COLORS:

- ④ PREFINISHED METAL COPING: - TO BE VERIFIED WITH ARCHITECT PRIOR TO CONSTRUCTION - MATCH EXISTING
- ⑤ PREFINISHED METAL ROOF PANEL: - TO BE VERIFIED WITH ARCHITECT PRIOR TO CONSTRUCTION - MATCH EXISTING
- ⑥ MASONRY BRICK VENEER- ACME BRICK : - TO BE VERIFIED WITH ARCHITECT PRIOR TO CONSTRUCTION - MATCH EXISTING


1 COLOR SCHEDULE

DOOR NO.	LOCATION		DOOR ELEV.	DOOR MATL.	DOOR SIZE			FRAME ELEV.	DOOR DETAILS				REMARKS	HDWR. SET NO.
	FROM	TO			WIDTH	HEIGHT	TH'K		HEAD	SILL	JAMB	JAMB		
1	CORR.	EXT.	A	H.M.	PR. 3'-0"	6'-8"	1 3/4"	A	6A601	8A601	7A601	7A601	BY FENCE / GATE MFR.	2
2														
3	CORR.	EXT.	A	H.M.	3'-0"	6'-8"	1 3/4"	A	6A601	8A601	7A601	7A601		1
4														1
5					PR. 3'-0"									2
6					PR. 3'-0"									2
7	CORR.	EXT.	A	H.M.	PR. 3'-0"	6'-8"	1 3/4"	A	6A601	8A601	7A601	7A601		2
8													BY FENCE / GATE MFR.	
9													BY FENCE / GATE MFR.	
10													BY FENCE / GATE MFR.	
11													BY FENCE / GATE MFR.	
12													BY FENCE / GATE MFR.	
13													BY FENCE / GATE MFR.	
14													BY FENCE / GATE MFR.	
15													BY FENCE / GATE MFR.	
16													BY FENCE / GATE MFR.	


2 DOOR SCHEDULE

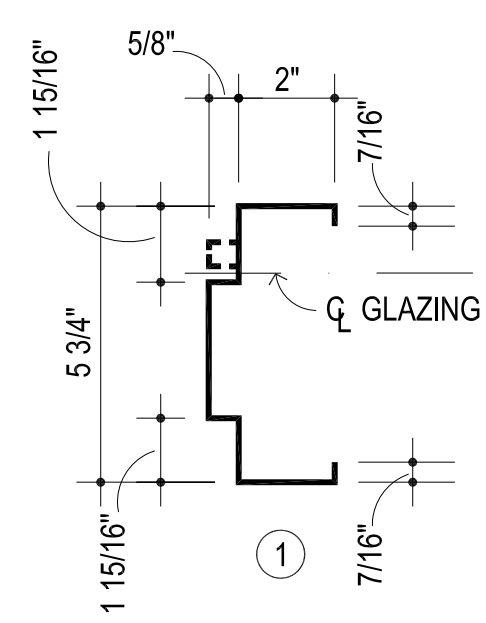


3 FRAME PROFILES

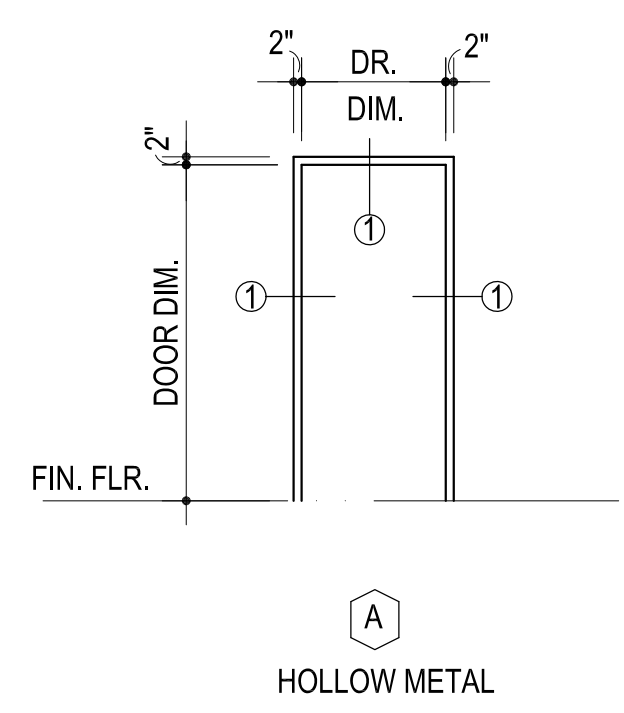

4 FRAME ELEVATIONS

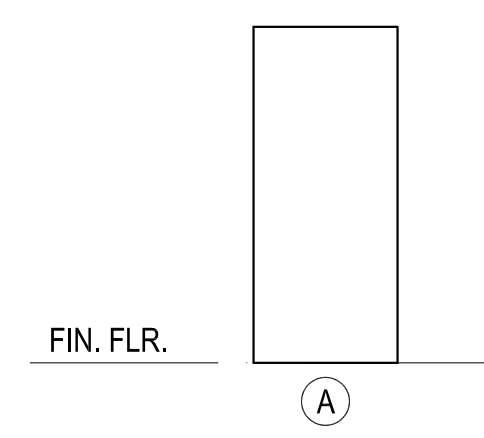

5 DOOR ELEVATIONS

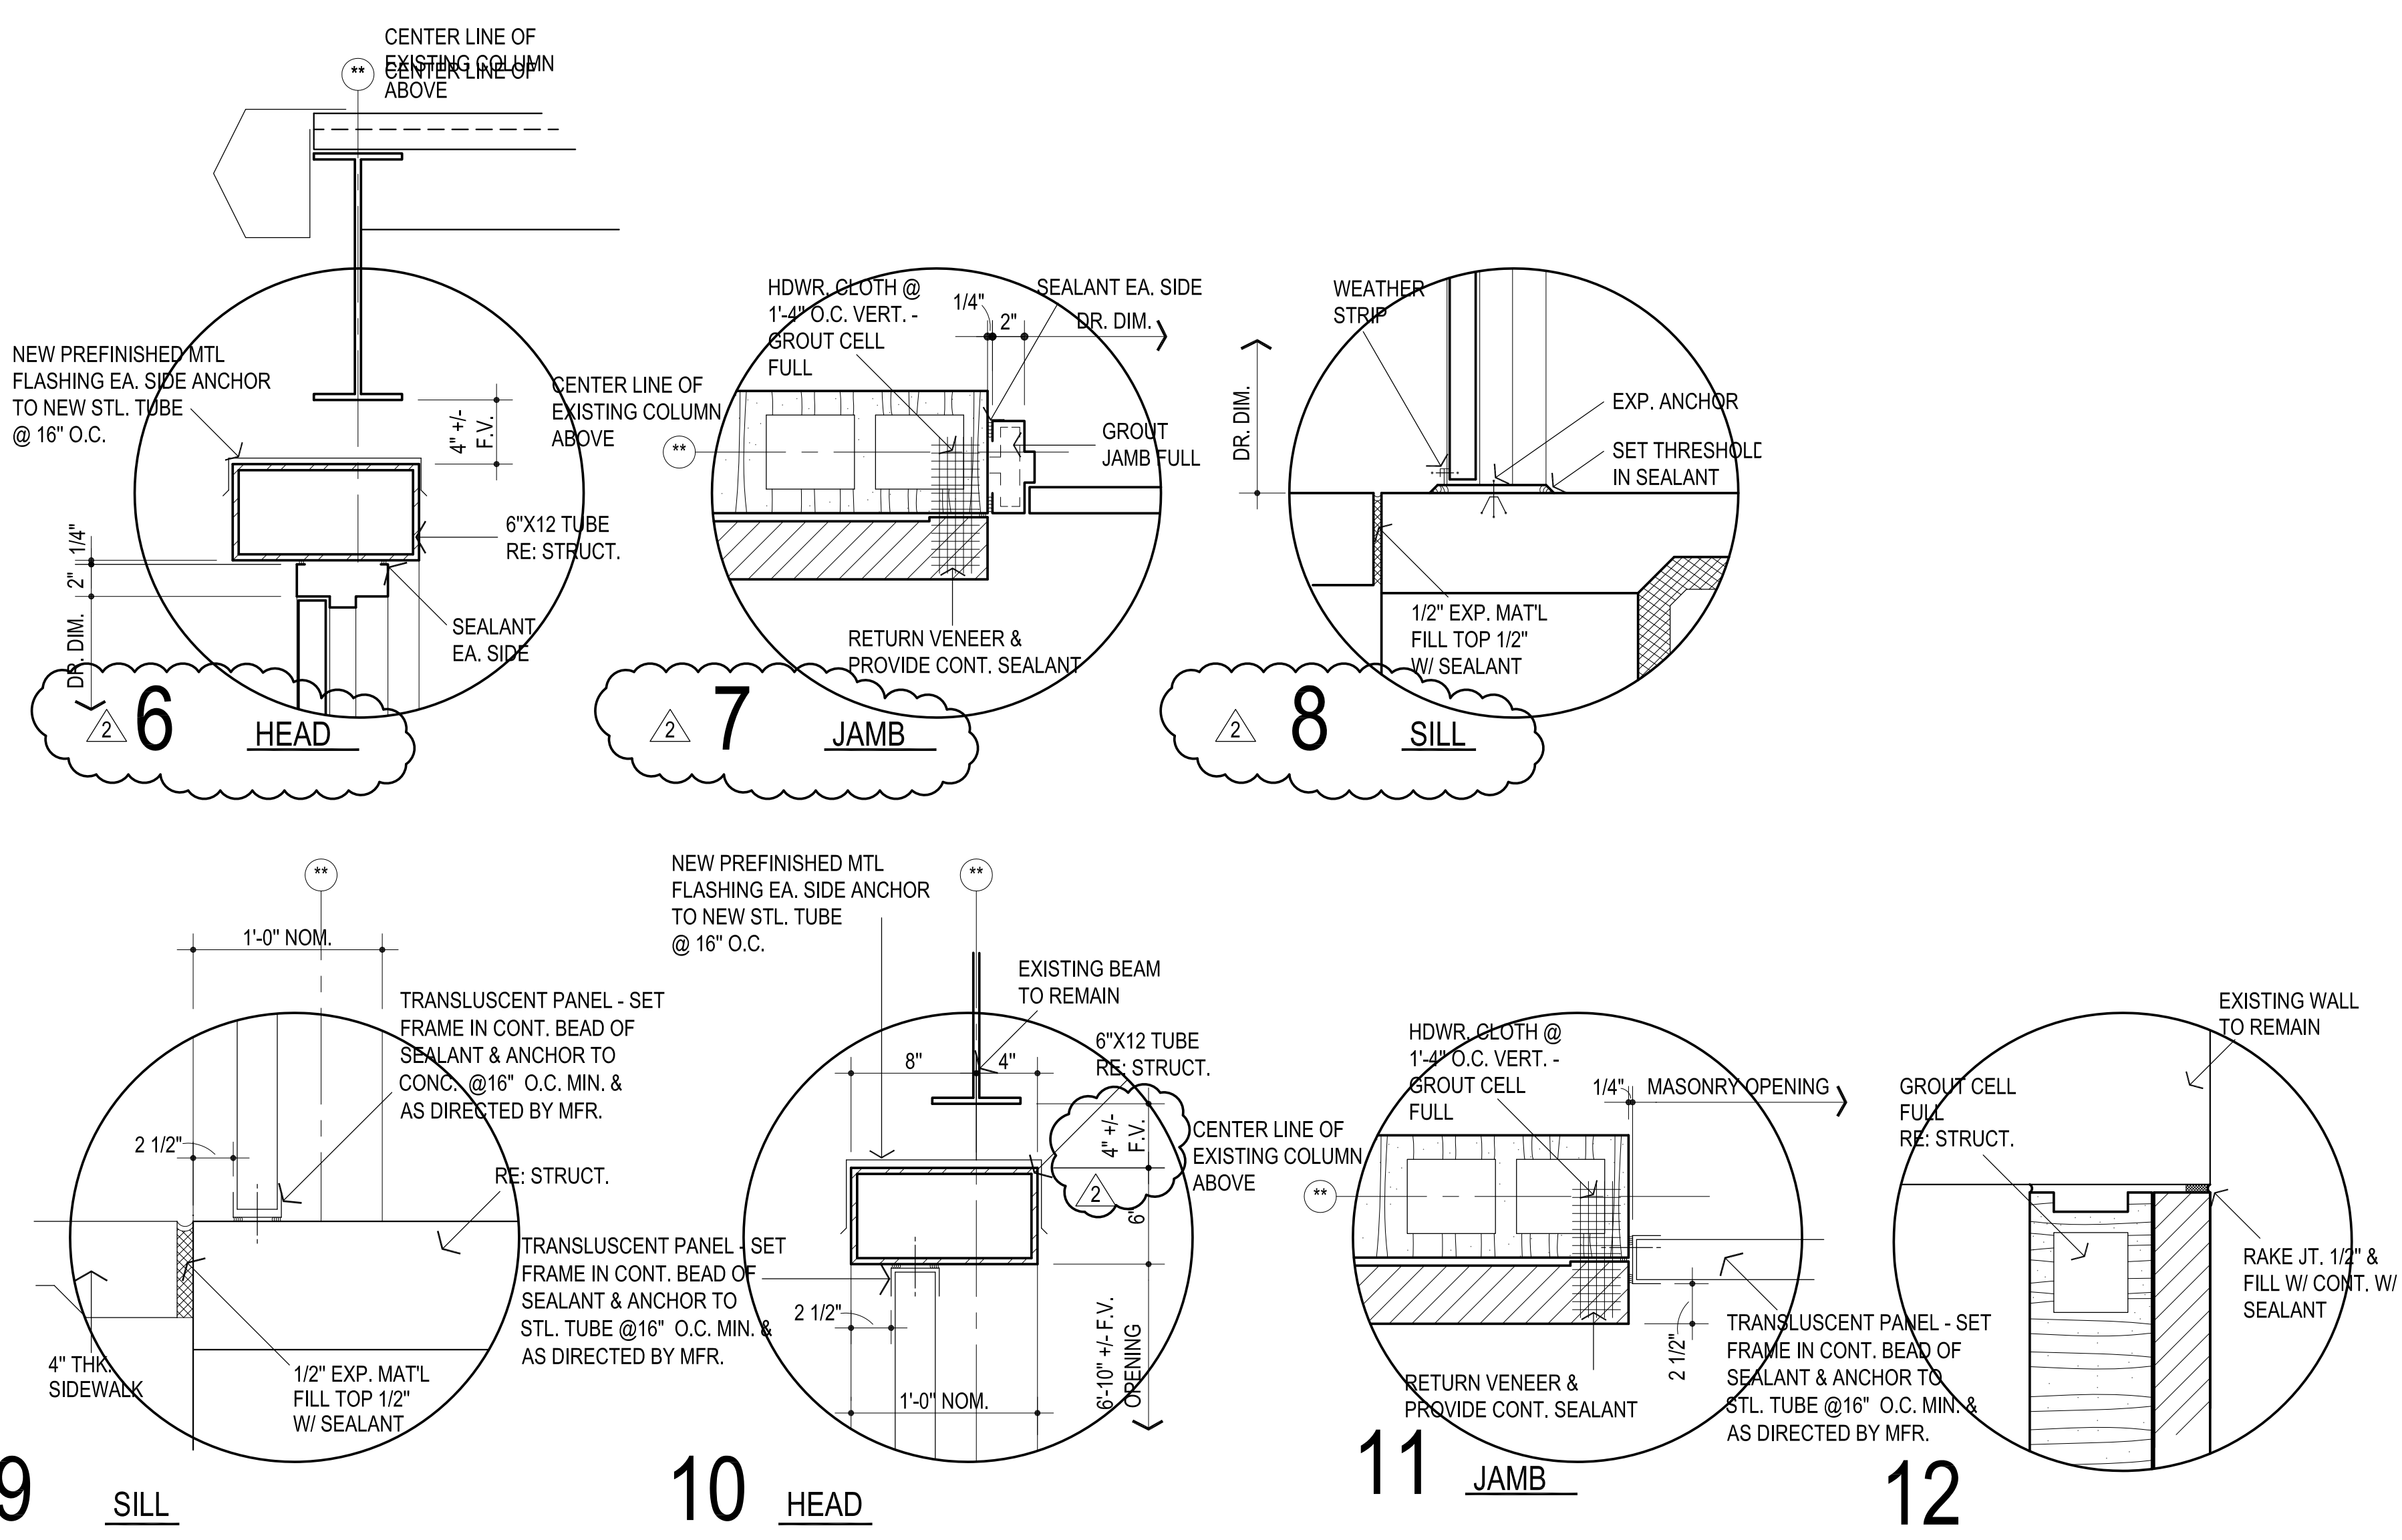


9 SILL

10 HEAD

11 JAMB

12

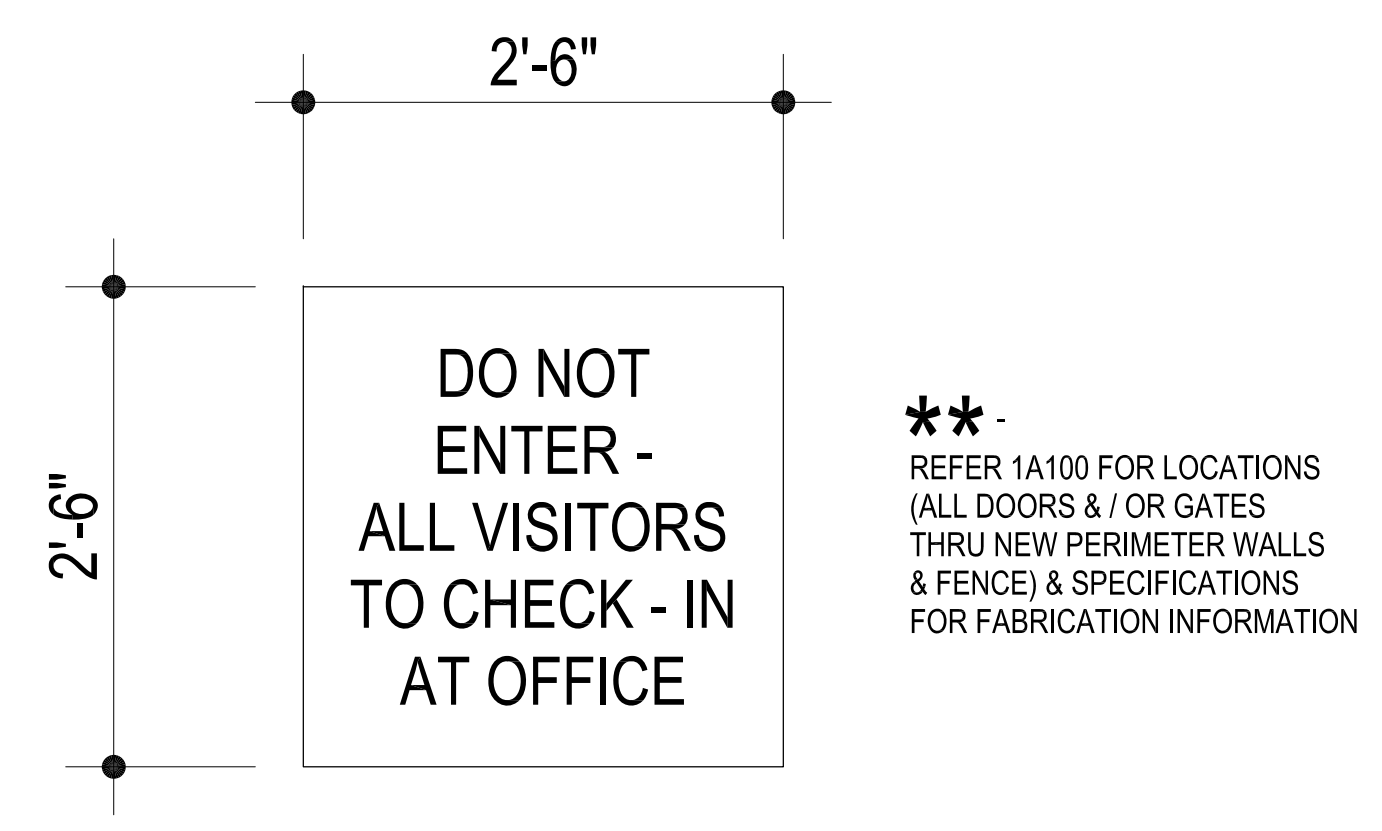

13 EXTERIOR SIGNAGE



CG
drawn by
MA
checked by
FEBRUARY 2024
date

- revisions
- ① ADDENDUM #1
 - ② CB-4

