



1 WALL SECTION
3/4" = 1'-0"

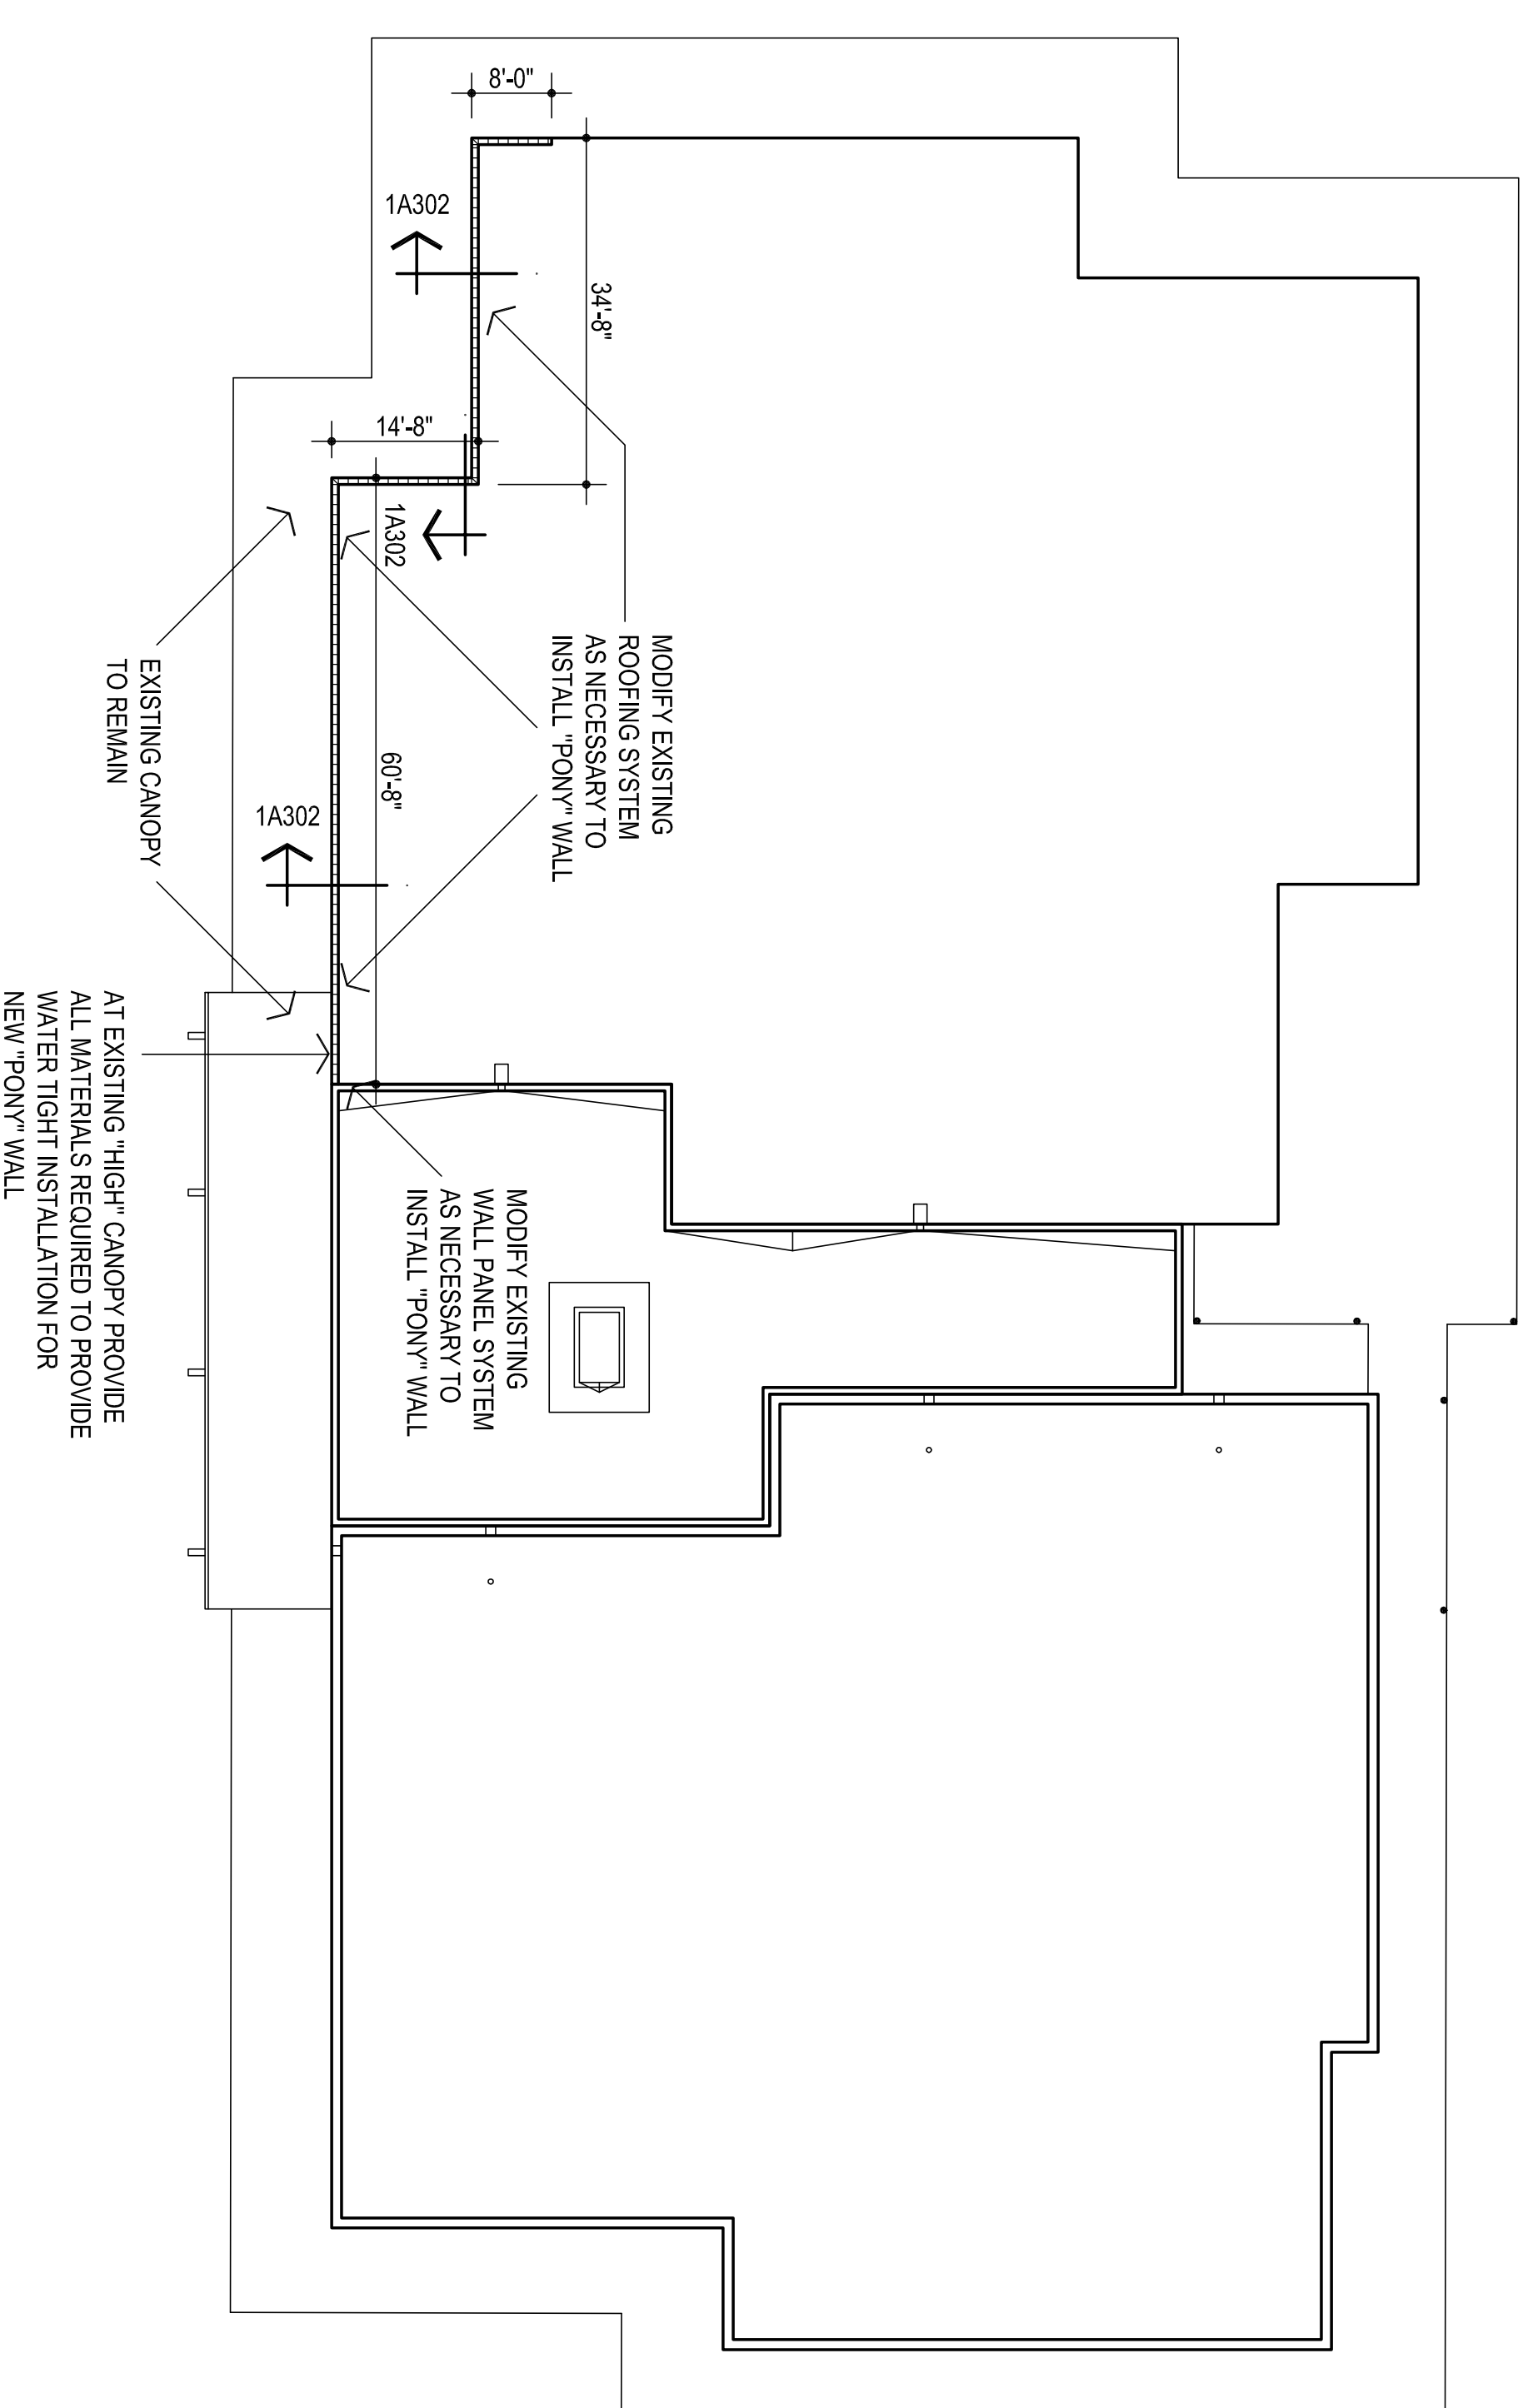

4 PARAPET WALL LOCATION PLAN
1/16" = 1'-0"

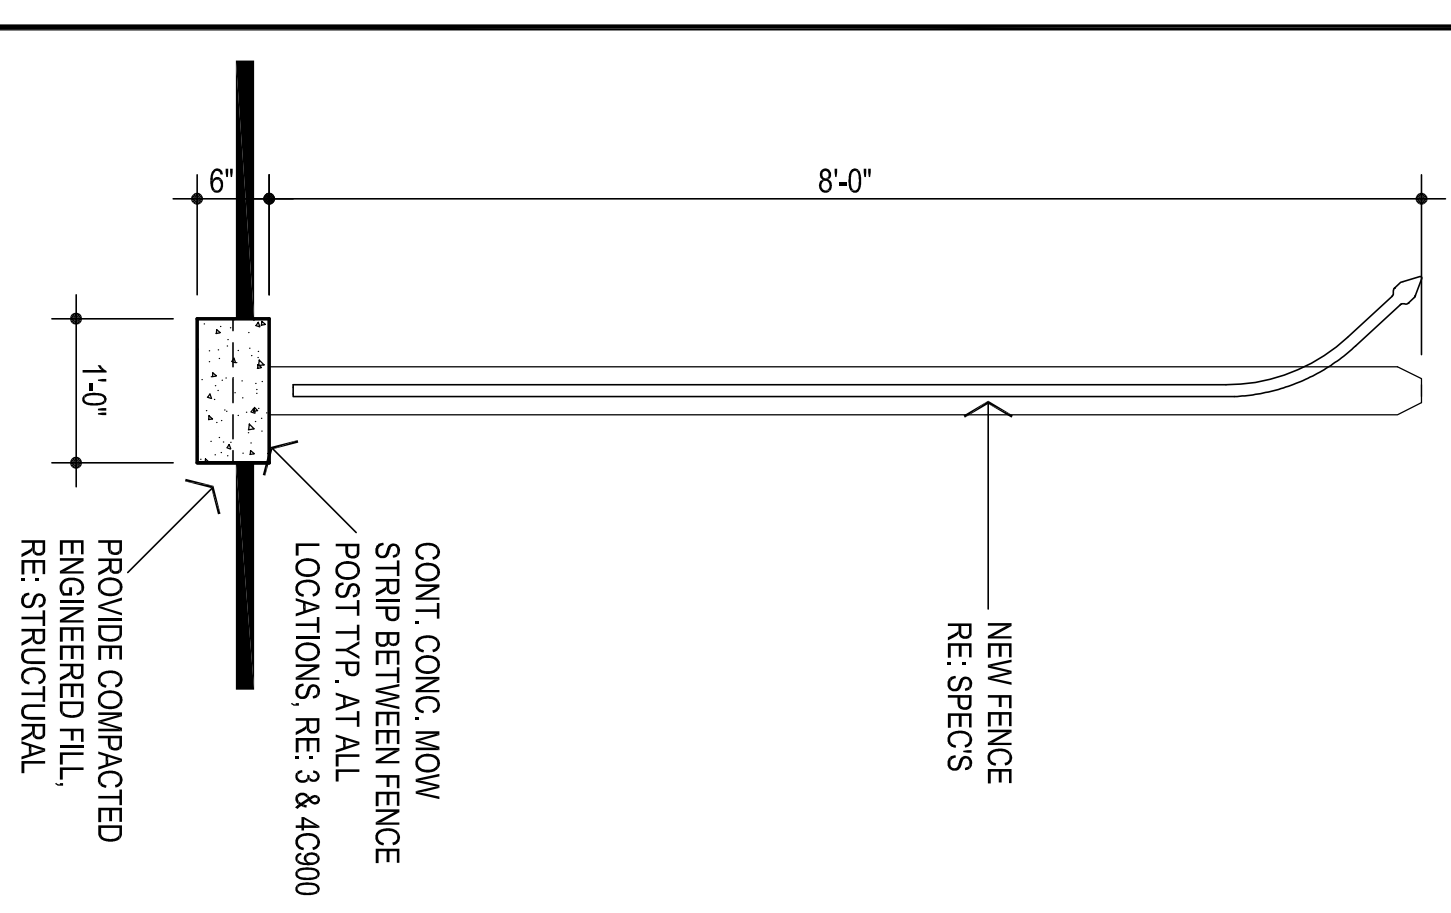

5 FENCE SECTION
3/4" = 1'-0"



the Abila Griffin
Partnership L.L.C.

201 N. BROADWAY
SUITE 210
MOORE, OK, 73160
405.735.3477
AGP@theAGP.net
www.theAGP.net

KEC ENGINEERING

STRUCTURAL

SALAS O'BRIEN

MECHANICAL/ELECTRICAL



CS
drawn by _____
MA
checked by _____
FEBRUARY 2024
date _____
revisions _____

MOORE PUBLIC SCHOOLS
BOARD OF EDUCATION
MOORE, OKLAHOMA




WINDING CREEK
ELEMENTARY SCHOOL
SECURITY UPGRADES

Sheet No.

A302

WALL SECTIONS
OWNERSHIP USE OF DOCUMENTS:
AGP EXPRESSLY RESERVES ITS
COPYRIGHT AND OTHER PROPERTY
RIGHTS OF ALL PLANS AND DRAWINGS
DESIGNED AND/OR PRODUCED. PLANS
REPRODUCED IN ANY FORM OR MANNER
WITHOUT THE EXPRESSED WRITTEN
CONSENT OF AGP.

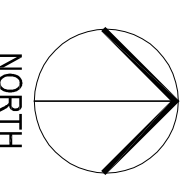

NORTH